



BITUMINOUS MACADAM TO SOFT LANDSCAPE - TYPE 1 STEEL EDGE

1
350

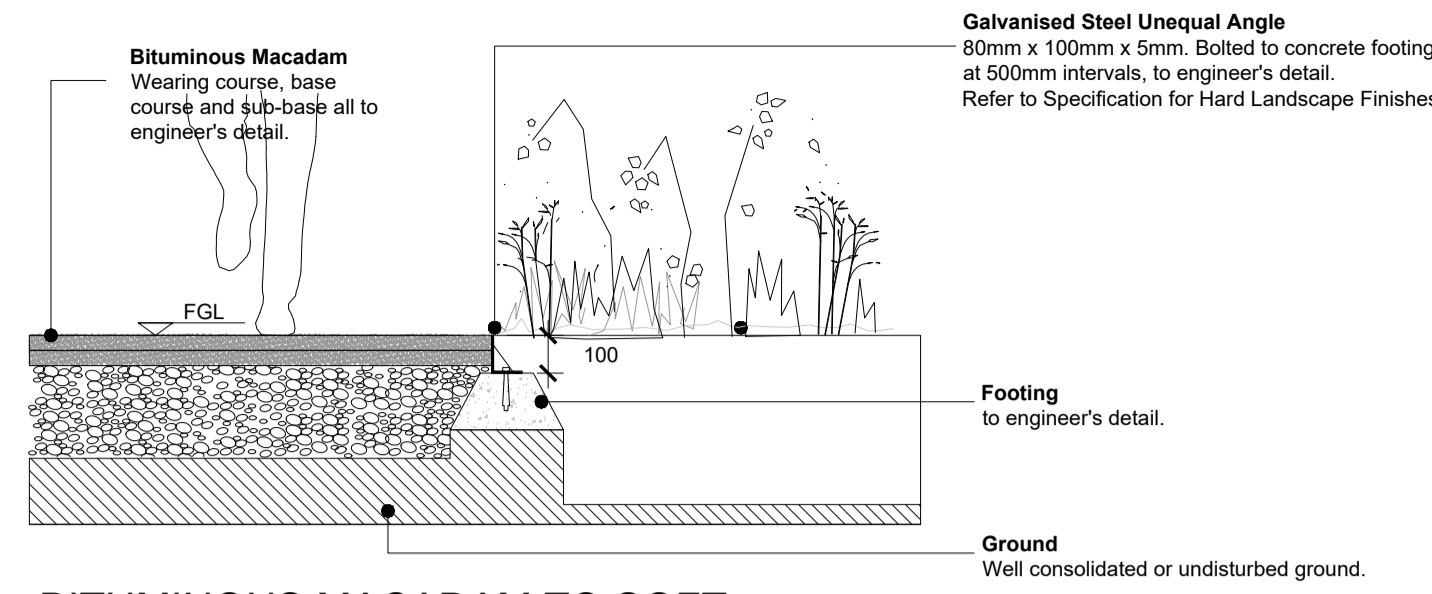


BITUMINOUS MACADAM TO SOFT LANDSCAPE - TYPE 2 STEEL EDGE

2
350

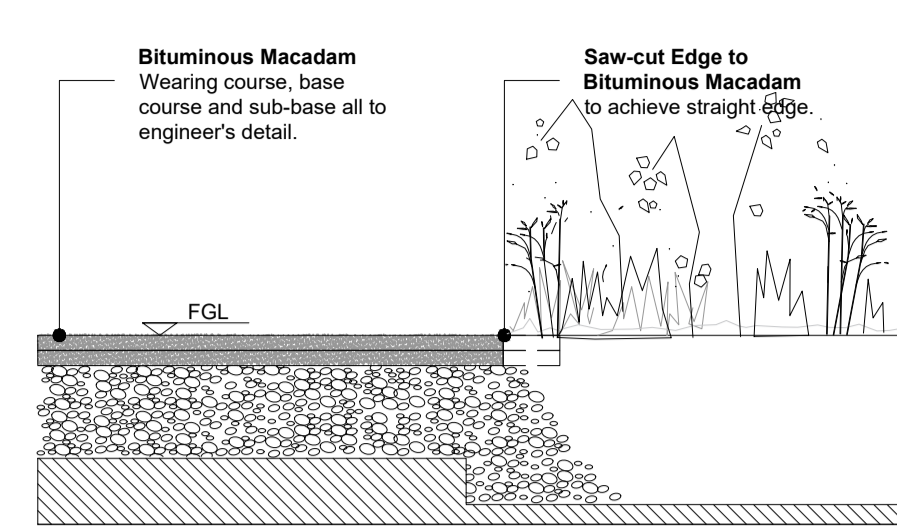


BITUMINOUS MACADAM TO SOFT LANDSCAPE - NO EDGE

3
350

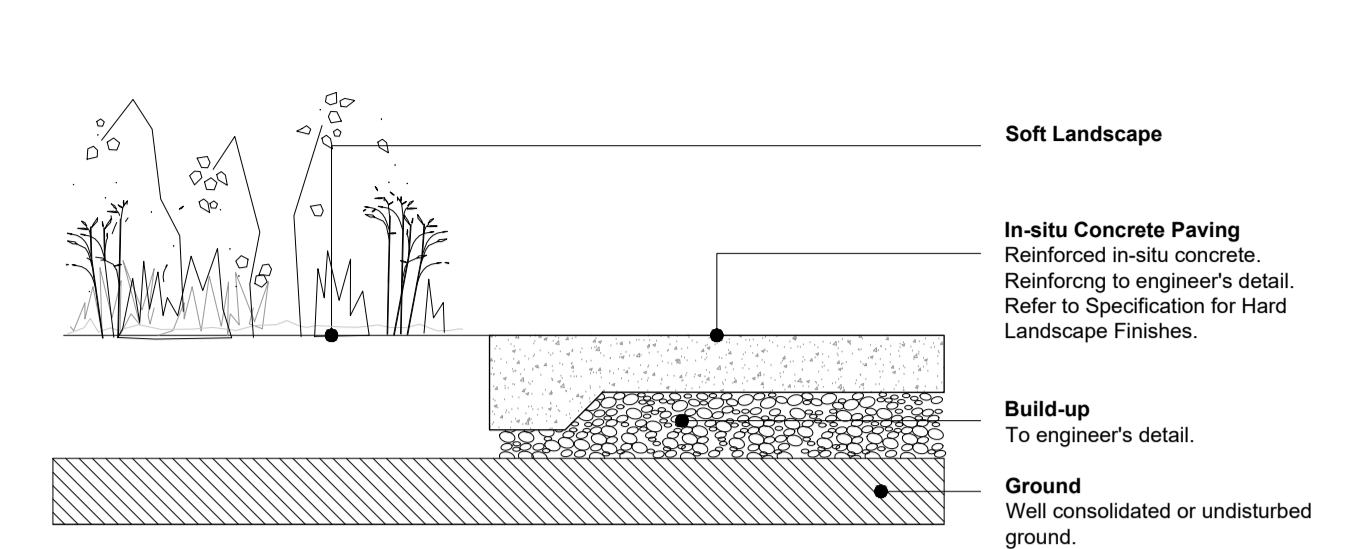


SOFT LANDSCAPE TO IN-SITU CONCRETE

4
350

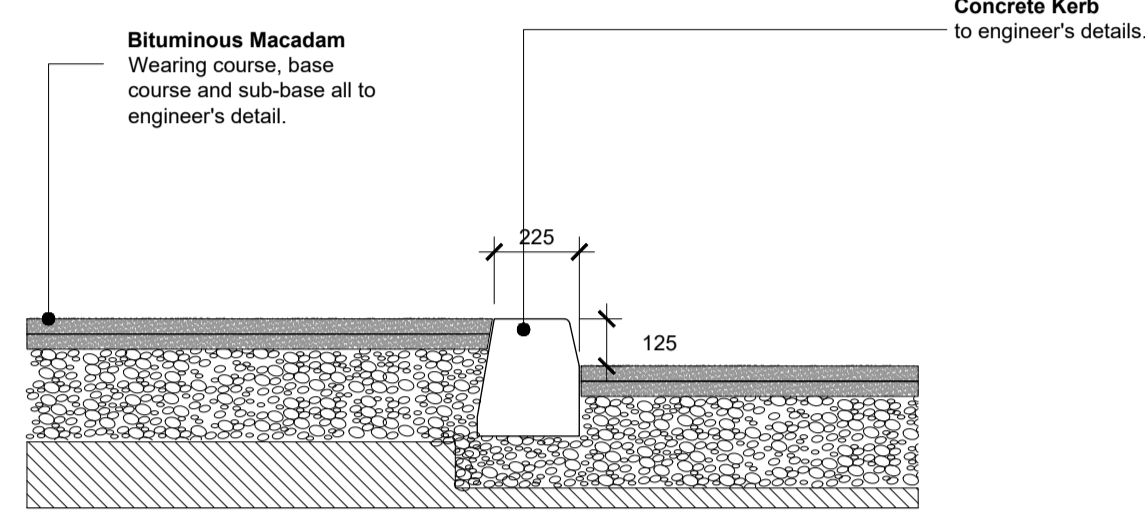


BITUMINOUS MACADAM - KERB INTERFACE

5
350

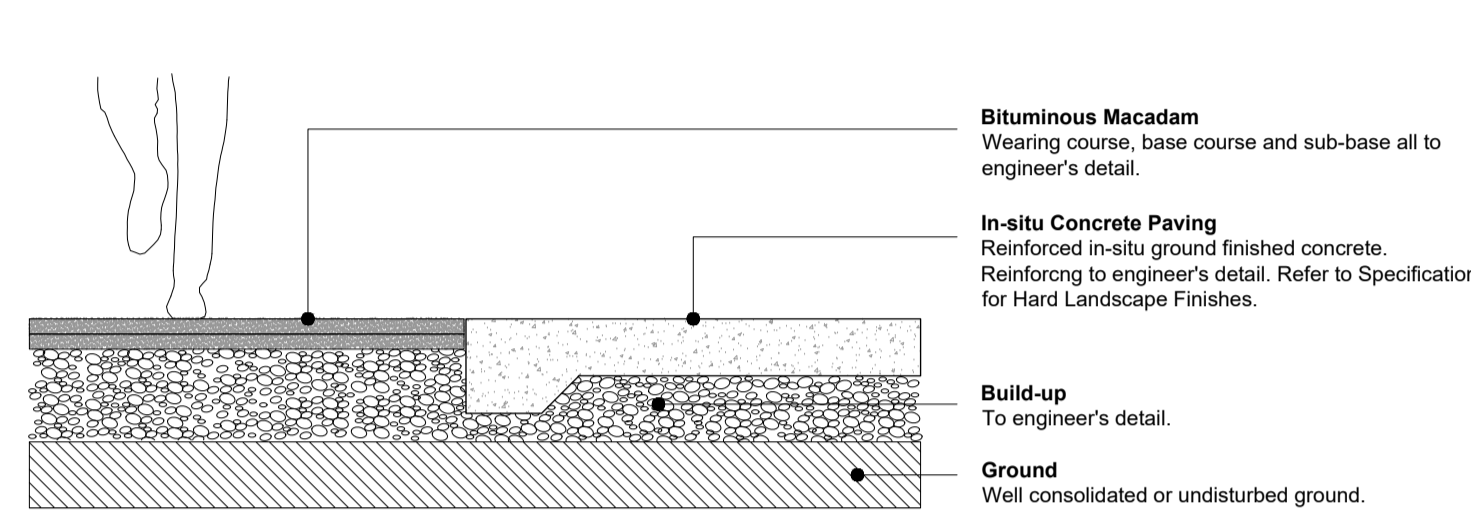


BITUMINOUS MACADAM TO IN-SITU CONCRETE

6
350

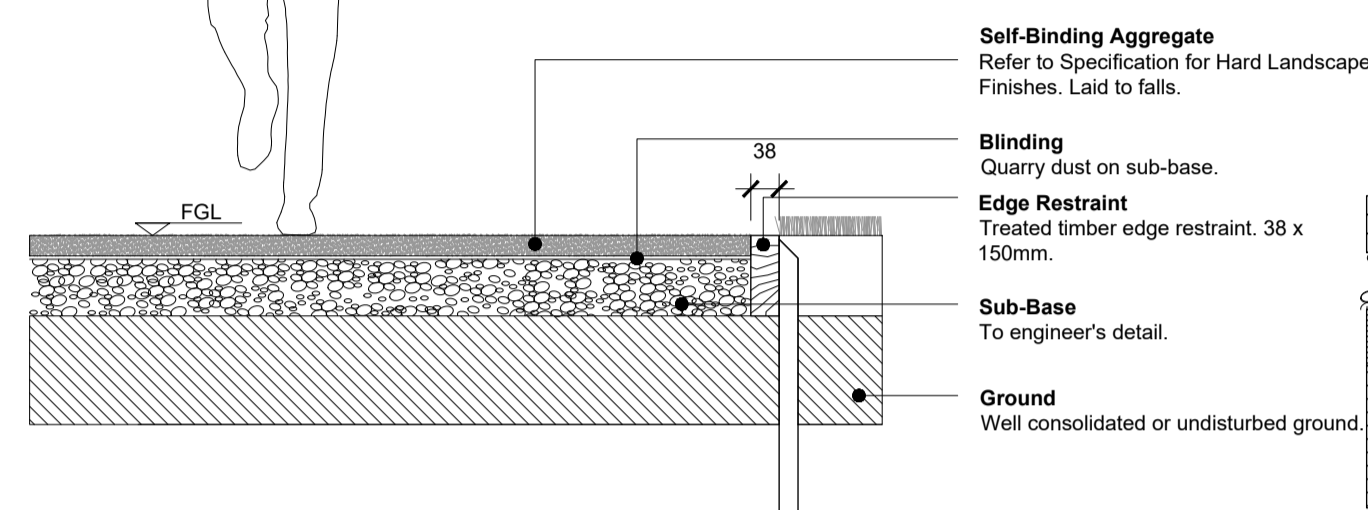


SELF-BINDING AGGREGATE TO SOFT LANDSCAPE - TIMBER EDGE

7
350

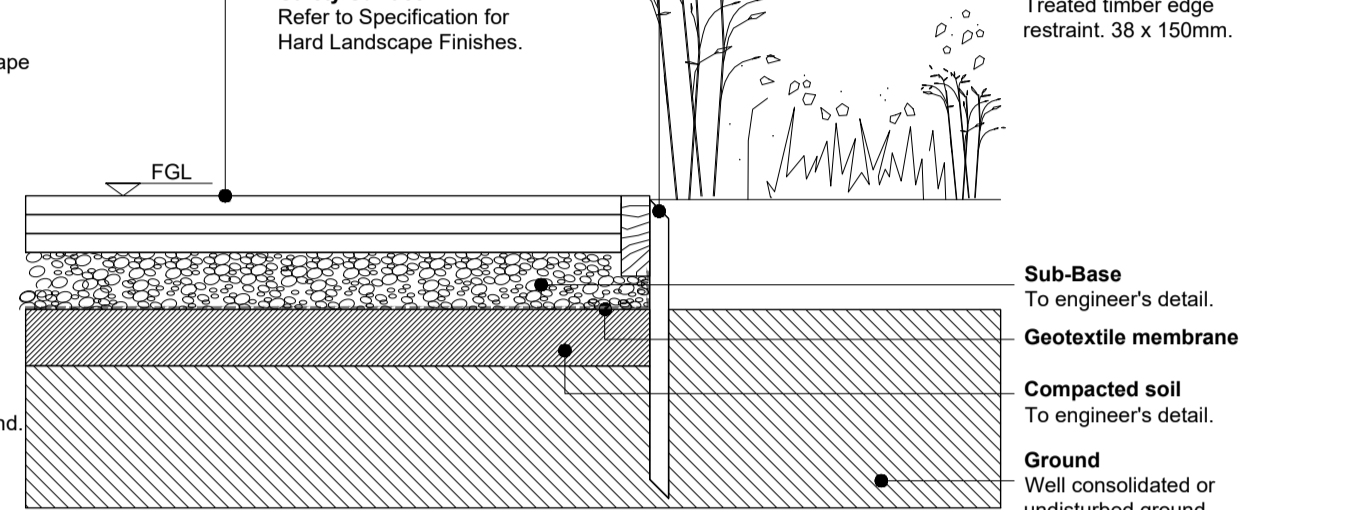


WETPOUR PLAY SAFETY SURFACE TO SOFT LANDSCAPE - TIMBER EDGE

8
350

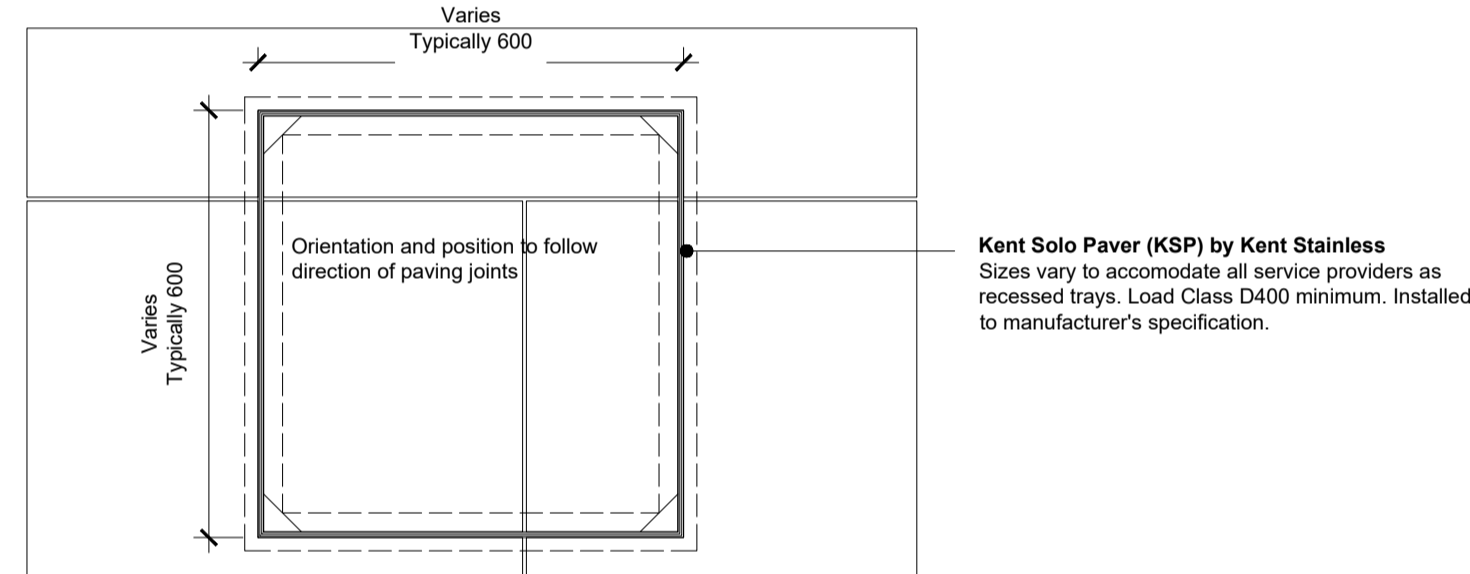


TYPICAL RECESSED INSPECTION CHAMBER COVER FOR ALL SERVICES/DRAINAGE

9
350

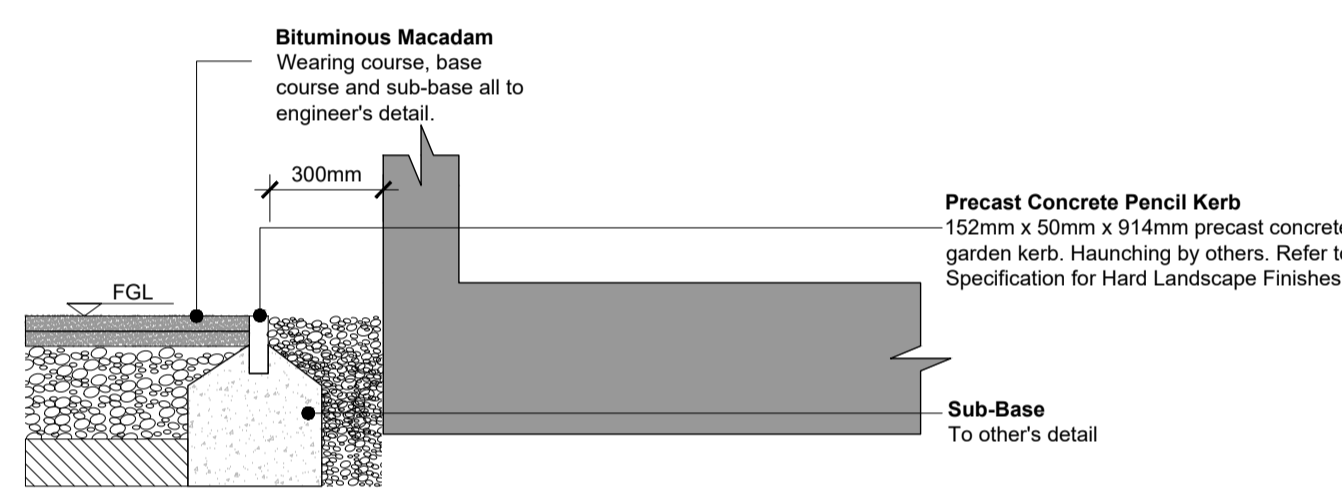


BITUMINOUS MACADAM INTERFACE WITH BUILDING

10
350

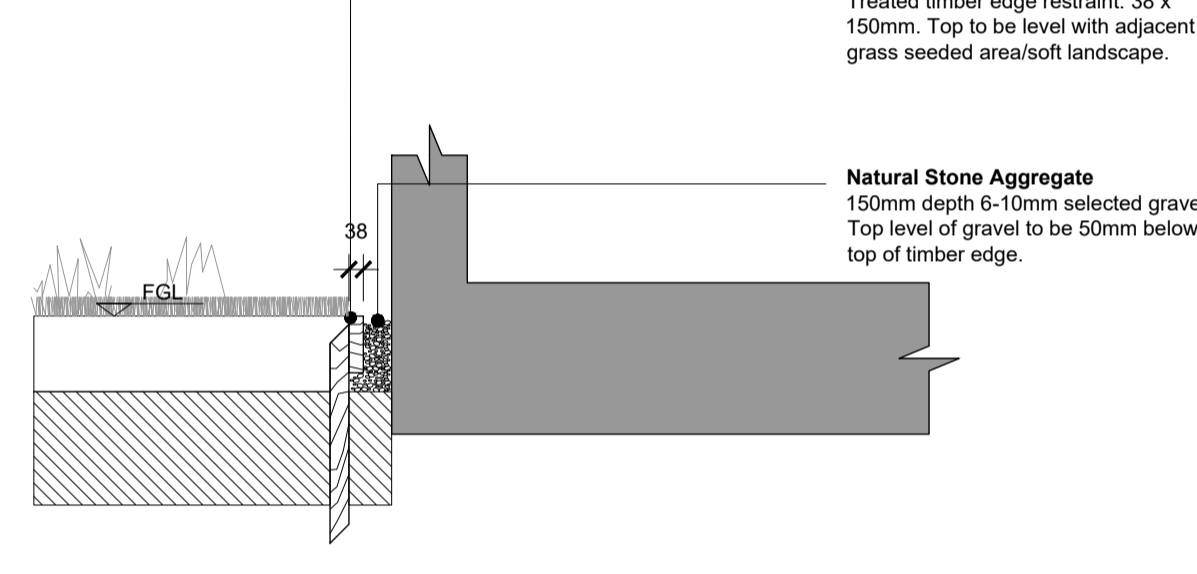


SOFT LANDSCAPE INTERFACE WITH BUILDING

11
350

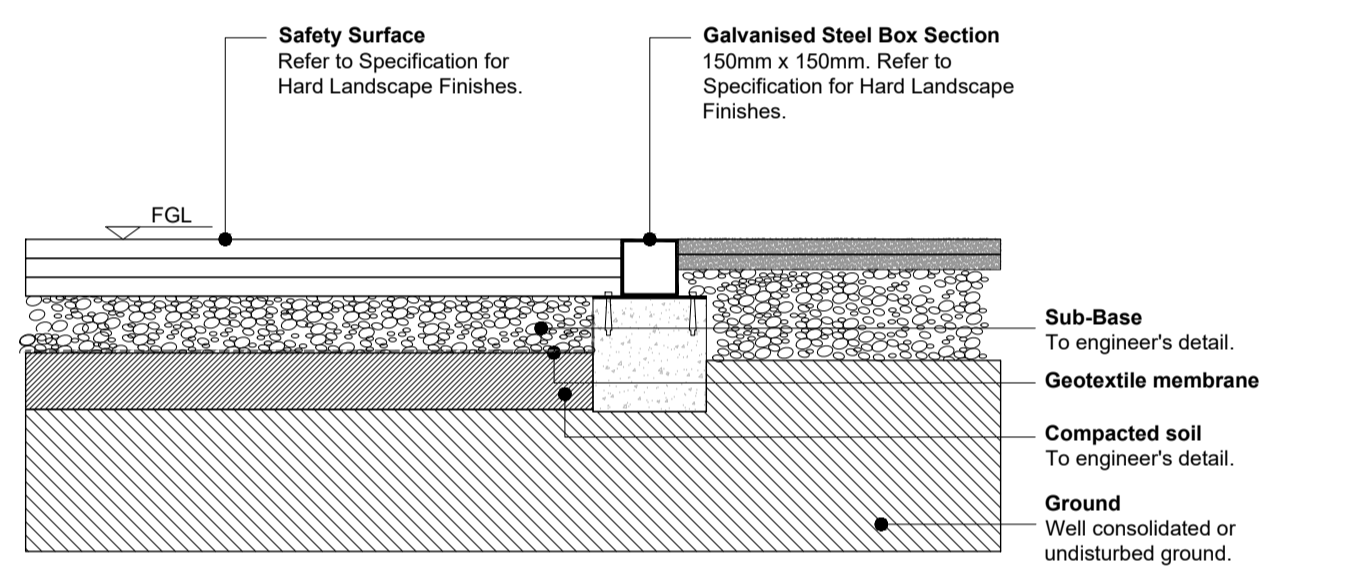


WETPOUR PLAY SAFETY SURFACE TO BITUMINOUS MACADAM - TYPE 1 STEEL EDGE

12
350

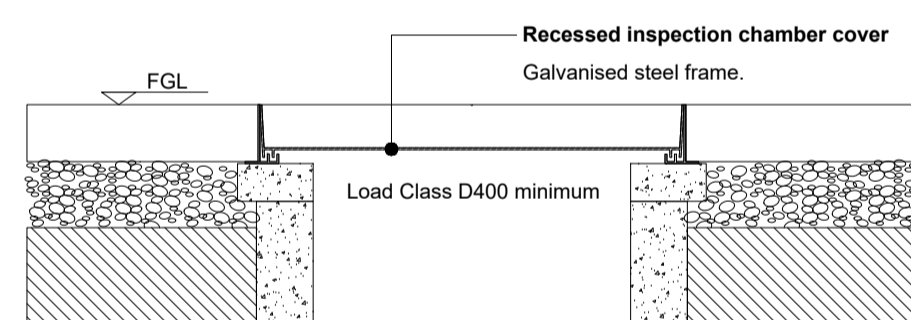


TYPE 1 STEEL EDGE

13
350

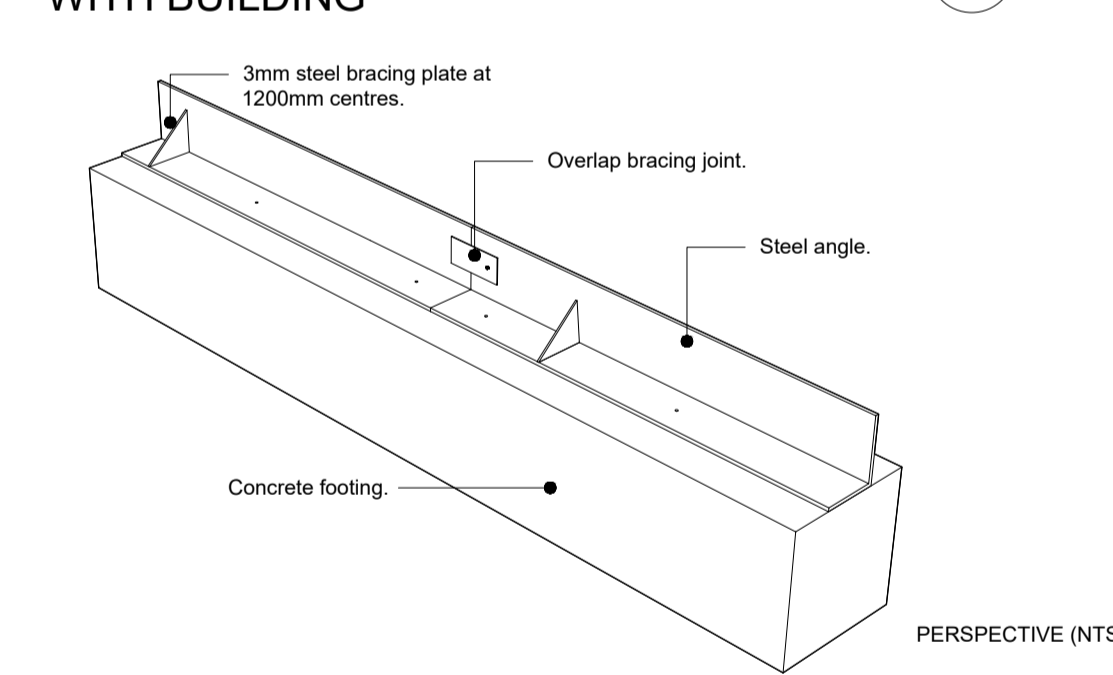


TYPE 2 STEEL EDGE

14
350

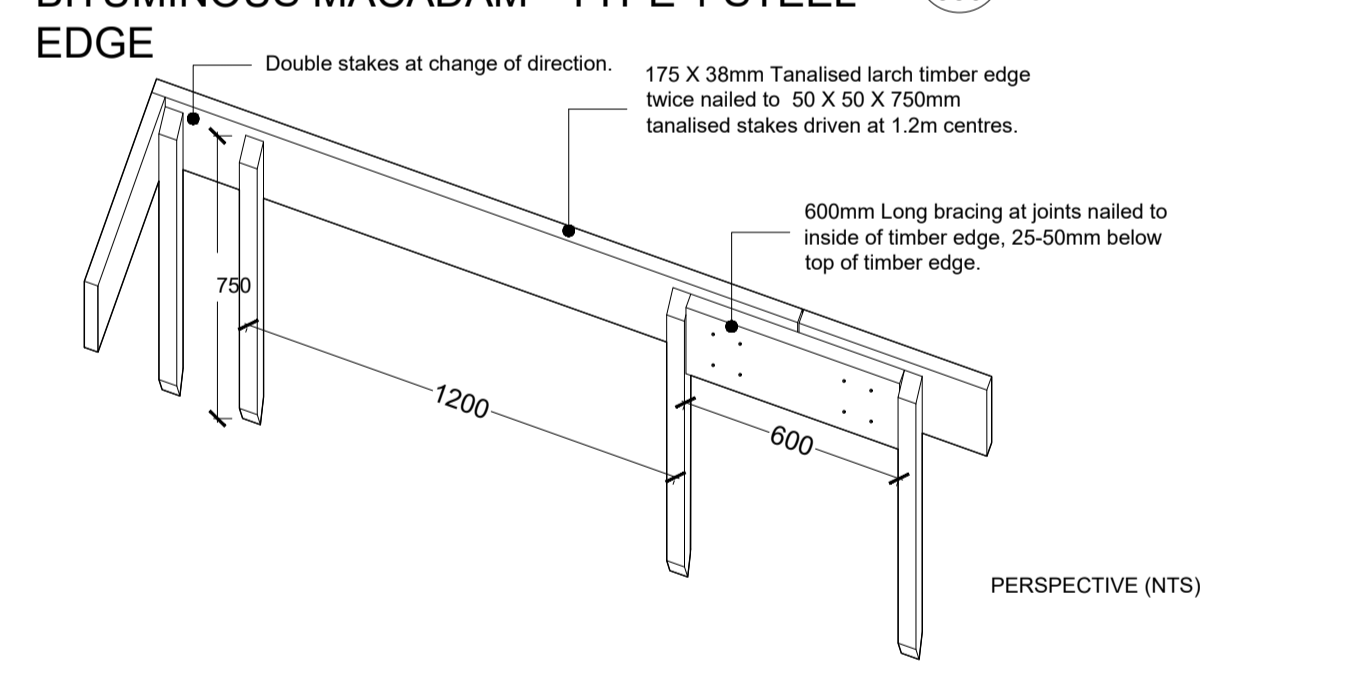


TIMBER EDGE

15
350

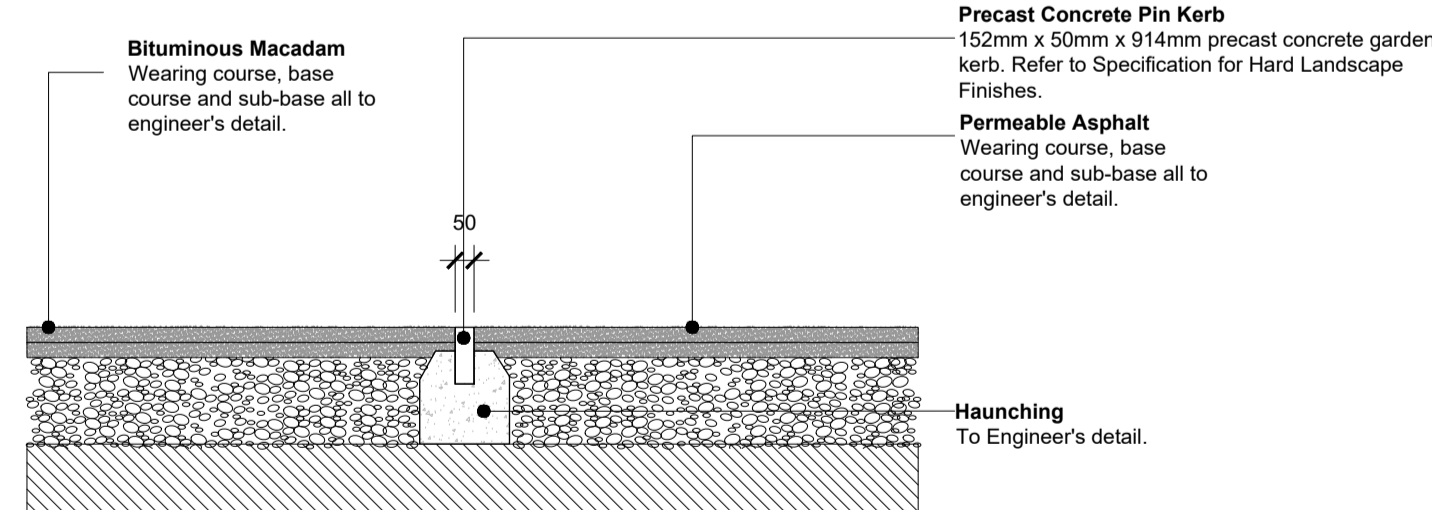

FLUSH PIN KERB BETWEEN PERMEABLE AND REGULAR ASPHALT

16
350

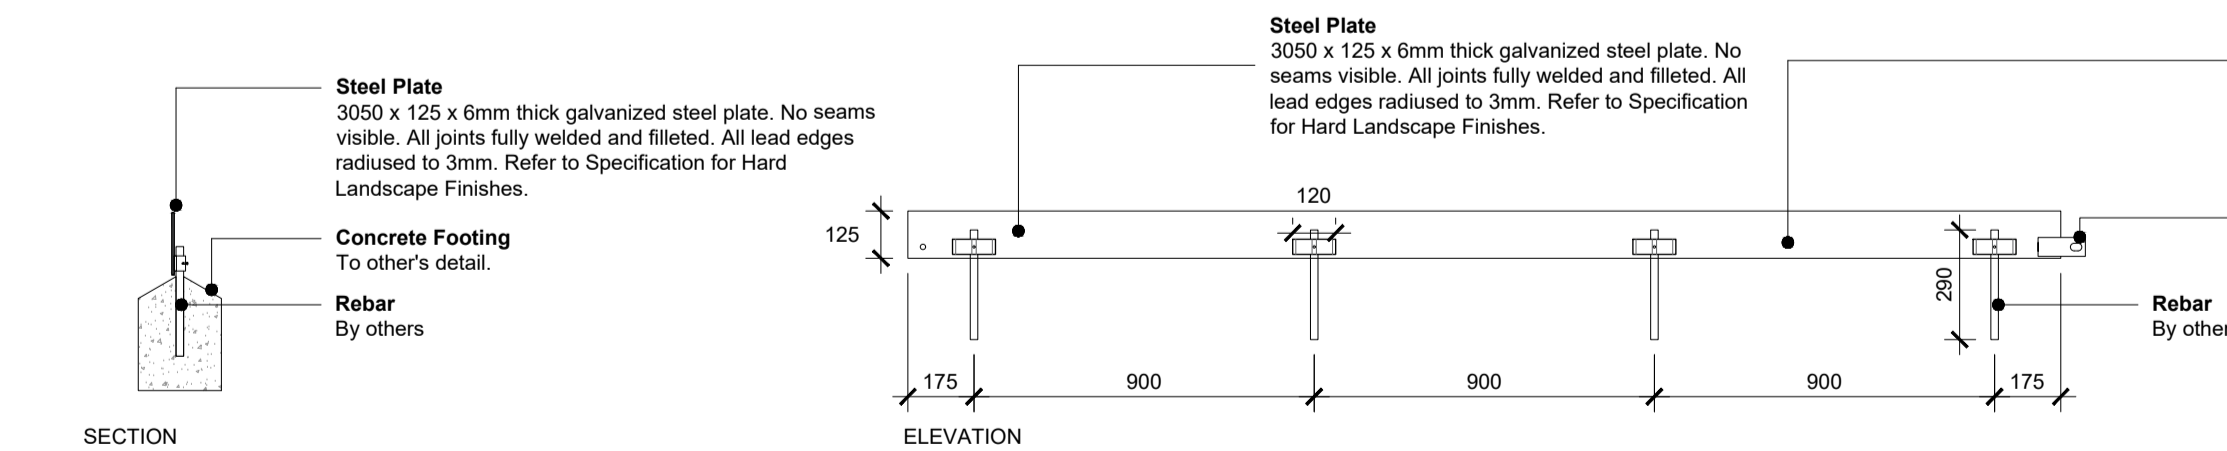

TYPE 3 STEEL EDGE

17
350

NOTE:
CONTRACTOR TO PROTECT ALL GALVANISED STEEL AFTER INSTALLATION.
ALL STEEL ELEMENTS SUBJECT TO FABRICATION DRAWINGS BY STEEL FABRICATOR TO BE SUBMITTED TO THE LANDSCAPE ARCHITECT FOR APPROVAL. STEEL TO BE FABRICATED TO ENSURE NO DEFLECTION OR WARPING.
PLEASE NOTE IN RELATION TO THIS TENDER DOCUMENT, WHERE REFERENCE IS MADE TO A PARTICULAR MAKE, SOURCE, PROCESS, STANDARD, TRADEMARK, TYPE OR PATENT THAT THIS IS NOT TO BE REGARDED AS A DE FACTO REQUIREMENT. IN ALL SUCH CASES IT SHOULD BE UNDERSTOOD THAT THE REFERENCE IN QUESTION IS ACCOMPANIED BY THE WORDS "OR EQUIVALENT".

This drawing is the copyright of the Landscape Architect. Unless otherwise stated all dimensions are in millimetres. Where dimensions are not given, drawings must not be scaled and the matter must be referred to the Landscape Architect. If the drawing includes conflicting details/dimensions the matter must be referred to the Landscape Architect. All dimensions must be checked on site. The Landscape Architect must be informed, by the Contractor, of any discrepancies before work proceeds.

NOTES:
- Please note in relation to this tender document, where reference is made to a particular make, source, process, standard, trademark, type or patent that this is not to be regarded as a de facto requirement. In all such cases it should be understood that the reference in question is accompanied by the words "or equivalent".
- For coordination of services refer to engineer's drawings for inspection chambers. Install inspection chamber access covers to finished landscape levels.
- For details of proposed levels refer to architect's and engineer's drawings.

DATE	REV	DESCRIPTION	DRAWN BY	CHECKED BY
27.09.2022	A	Detail 16 and 17 added.	ks	sc
03.10.2022	B	Detail 10 revised.	ks	sc

DERMOT FOLEY LANDSCAPE ARCHITECTS				T+353 1 4545148		WWW.DERMOTFOLEY.COM	
CLIENT:	ETB DDL	PROJECT:	LUCAN COMMUNITY COLLEGE	DRAWING NO.:	Lu-01-DR-350	ISSUE STATUS:	TENDER
DRAWING:	HARD LANDSCAPE DETAILS 1	SCALE:	1:20	SHEET SIZE:	A1	DRAWN BY:	ck
PROJECT NO.:	Lu/01	SCALE:	1:20	SHEET SIZE:	A1	CHECKED BY:	sc
						1st ISSUE:	27.09.2018
							NORTH