



SEMI-MATURE TREE PLANTING IN SOFT LANDSCAPE

1
360

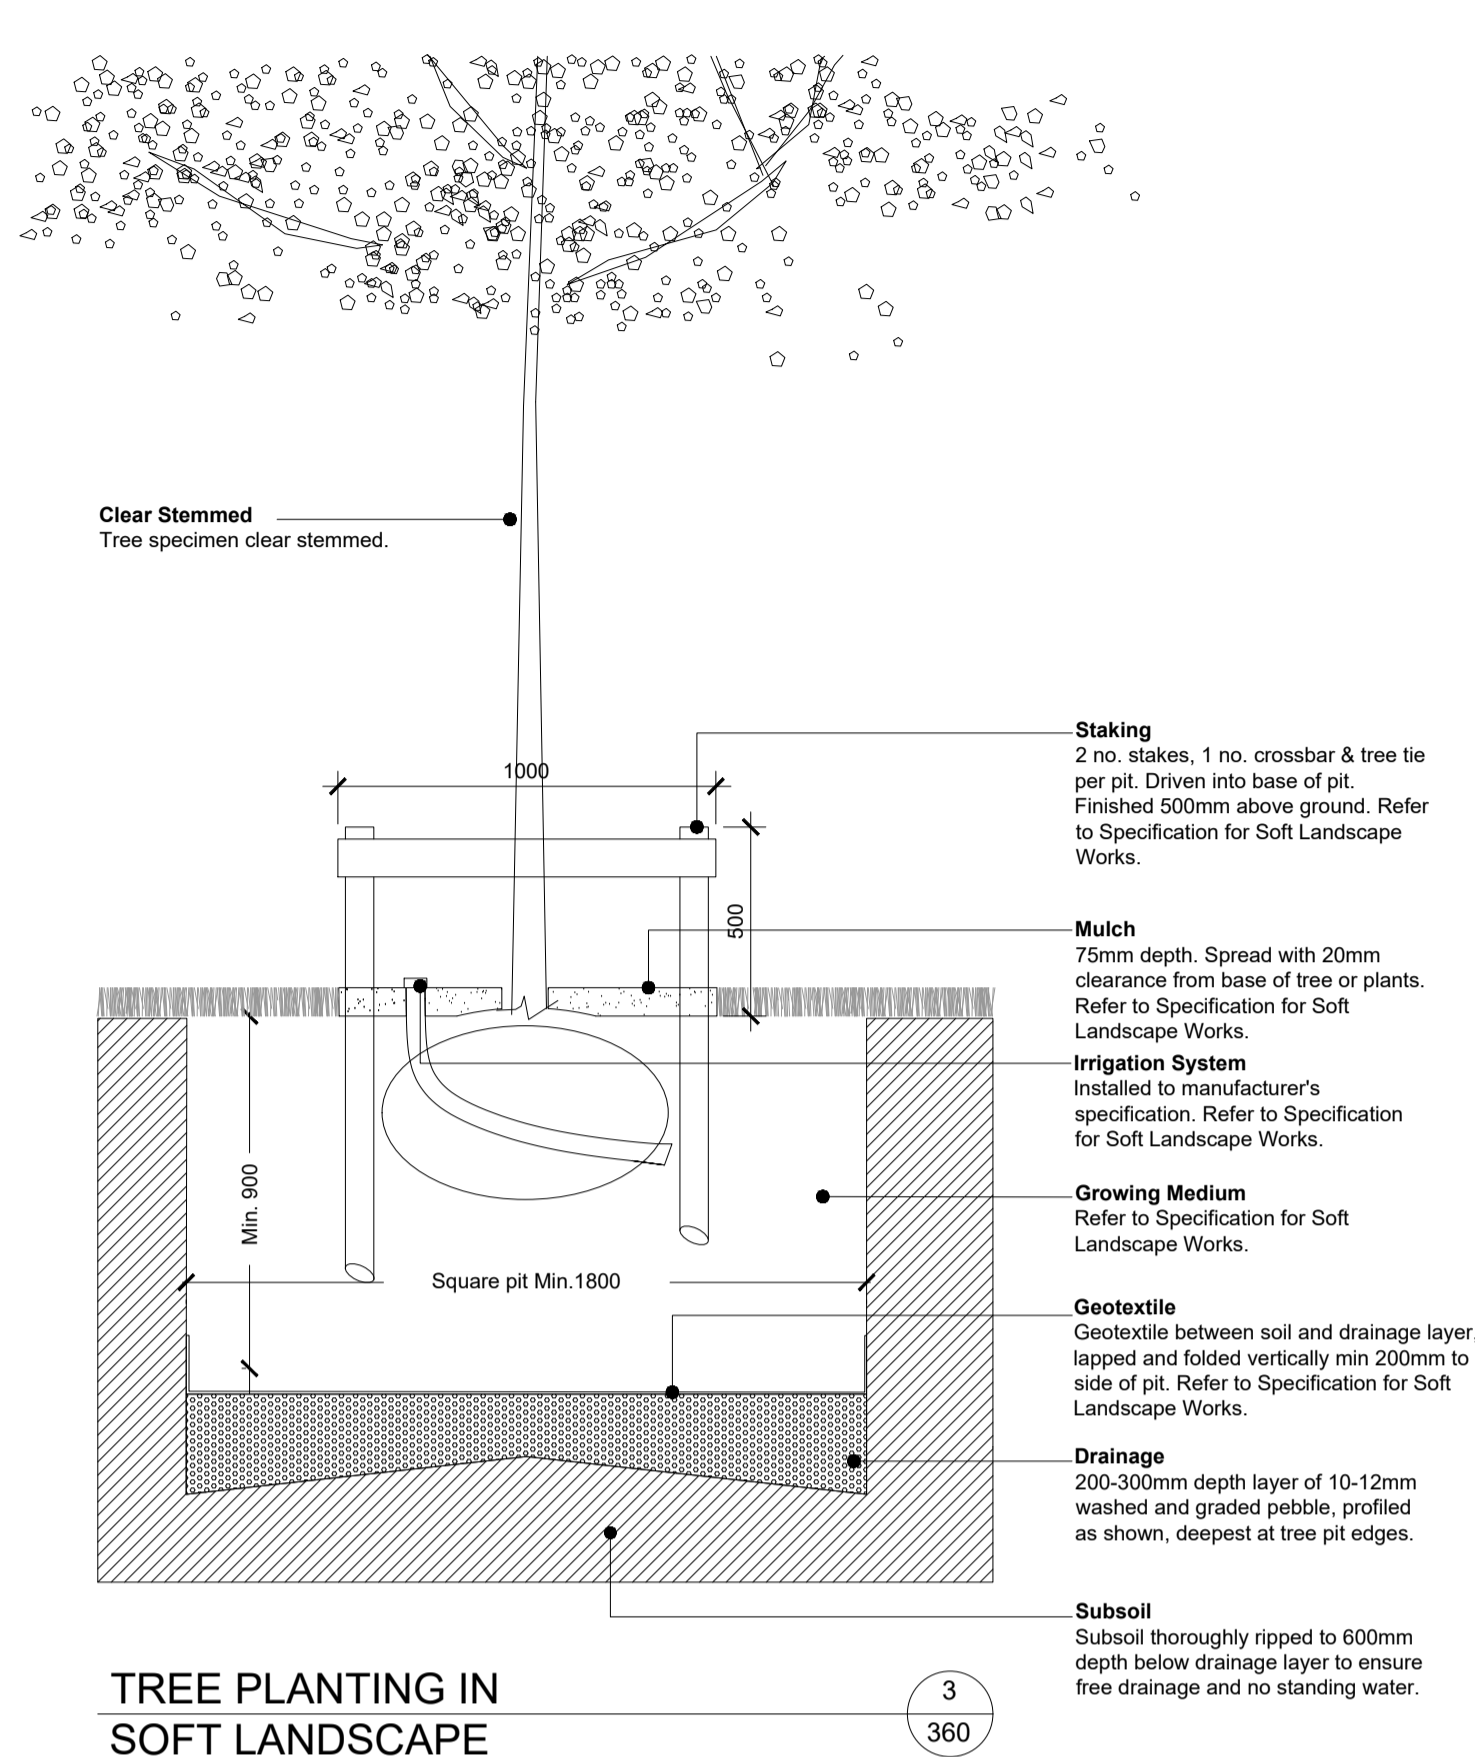


TREE PLANTING IN SOFT LANDSCAPE

3
360

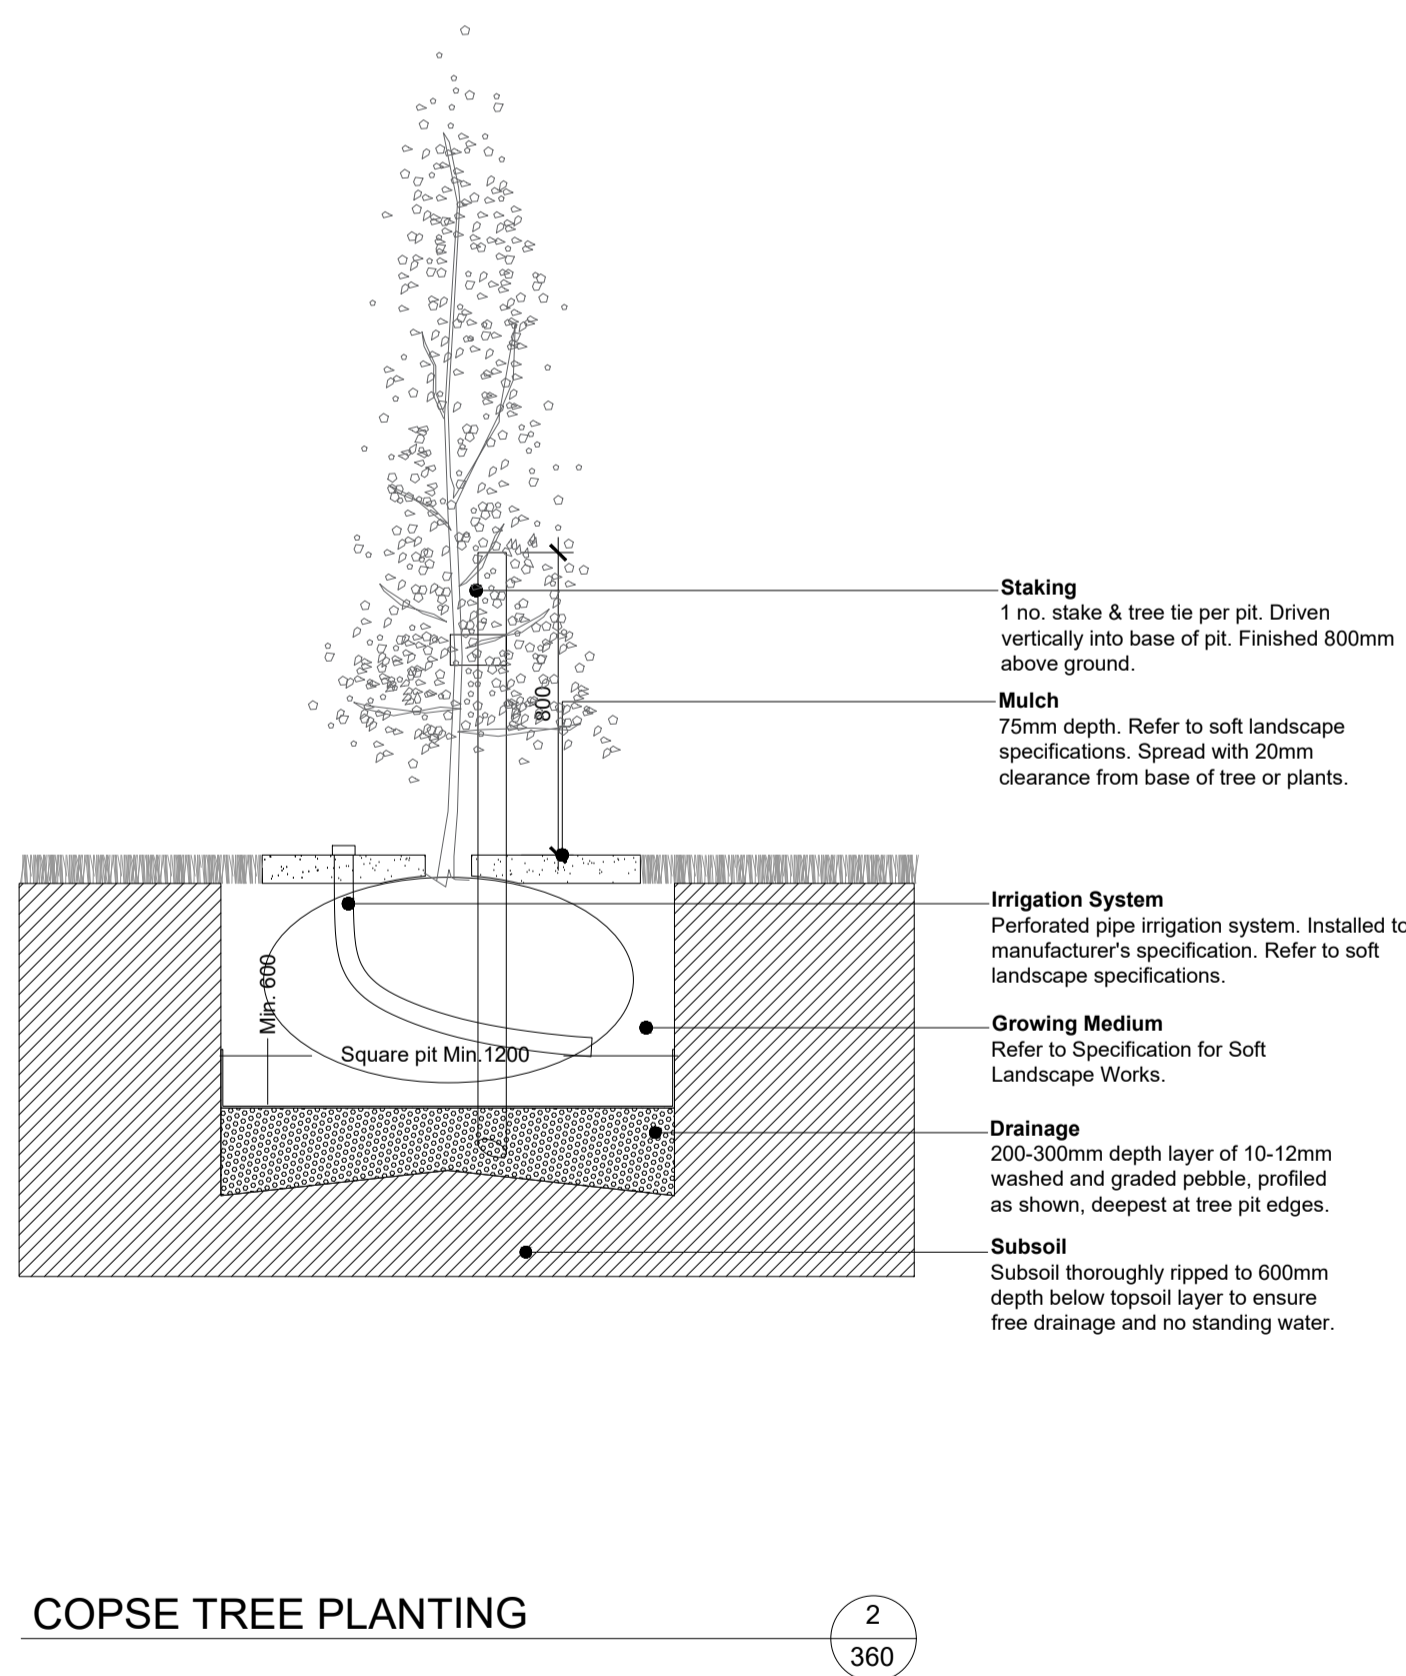


COPSE TREE PLANTING

2
360

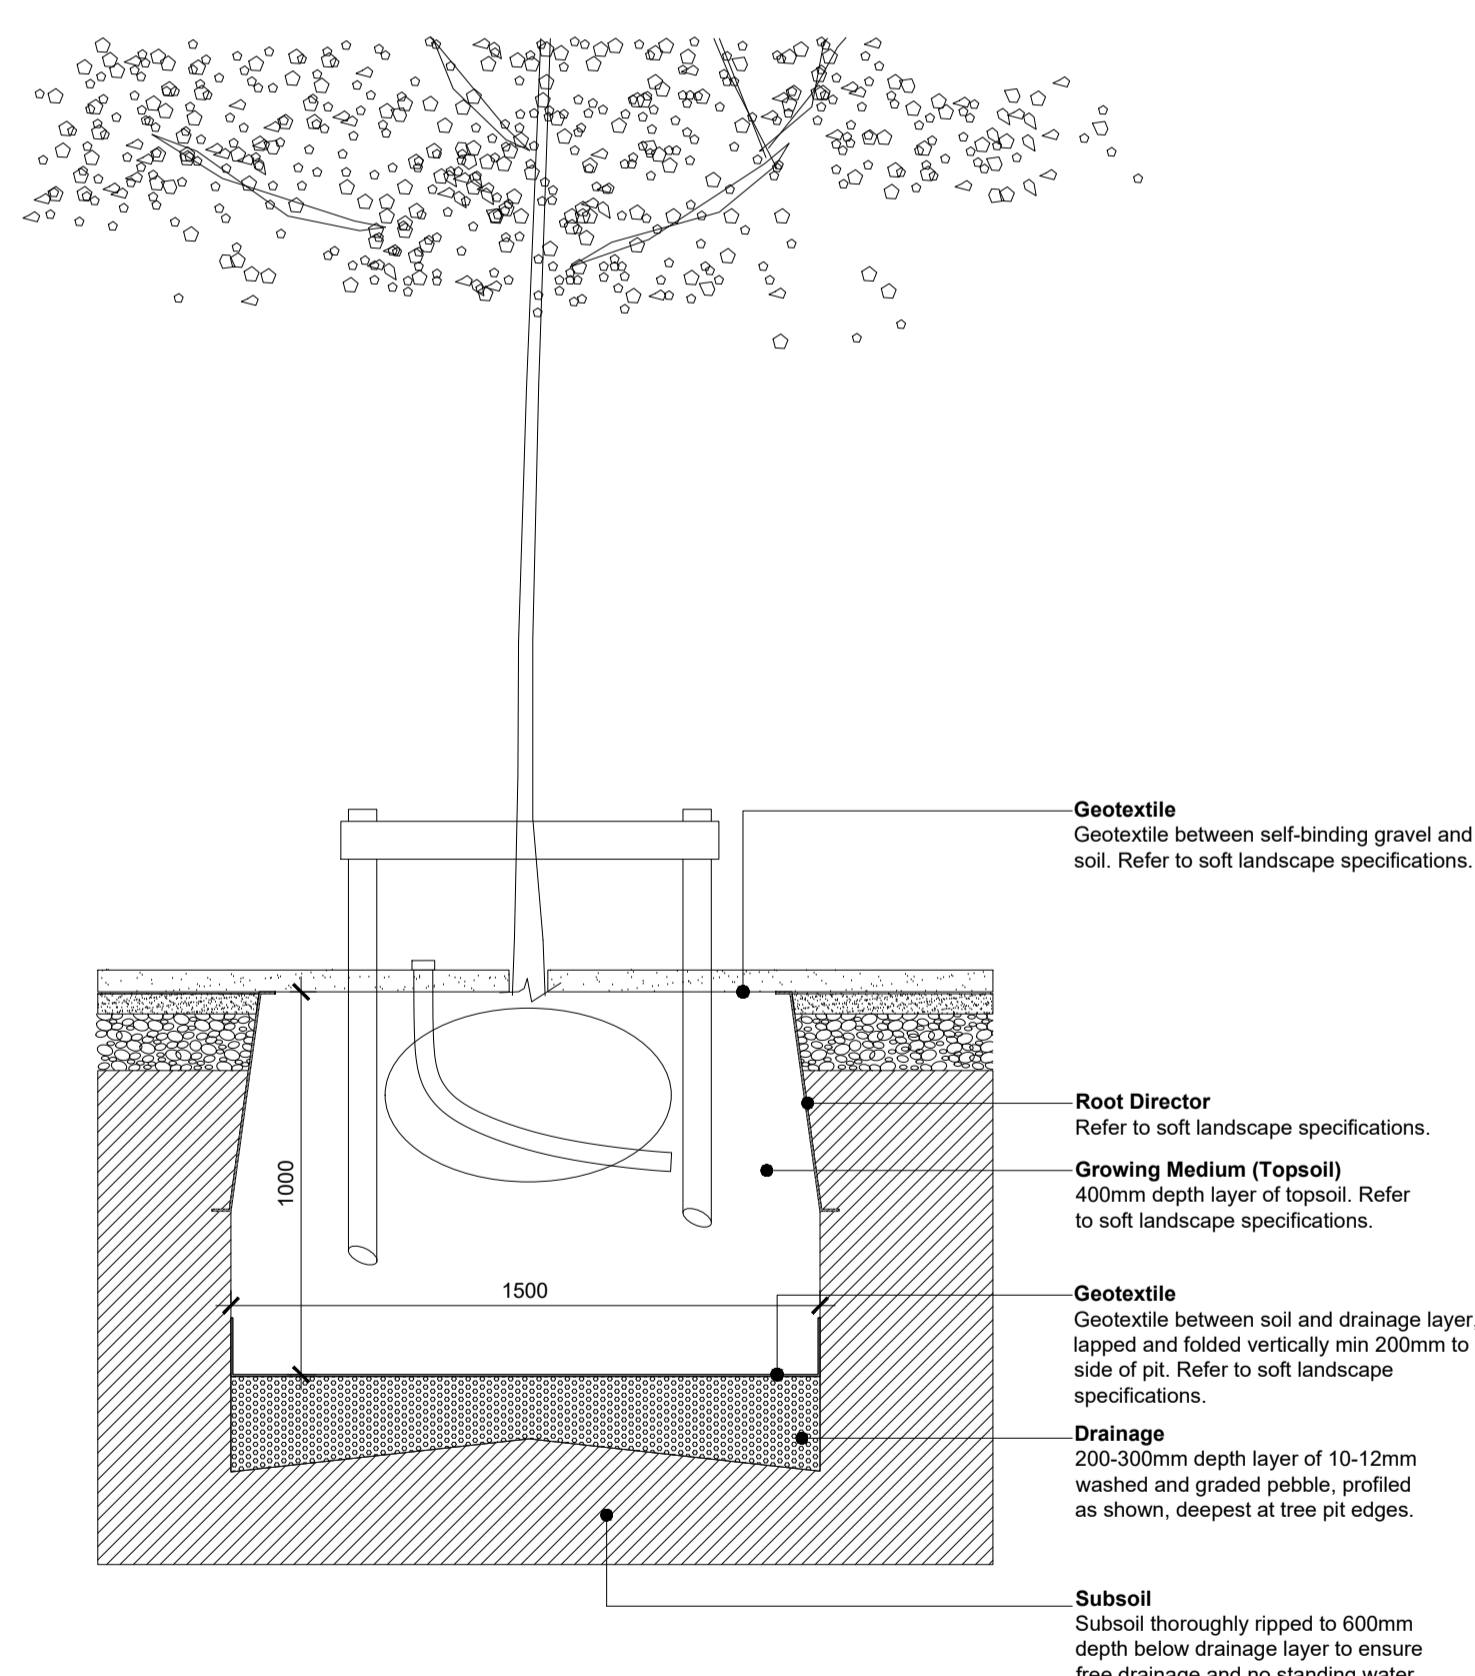


TREE PLANTING IN COMPACTED GRAVEL SURFACE WITH ROOT DIRECTOR

4
360

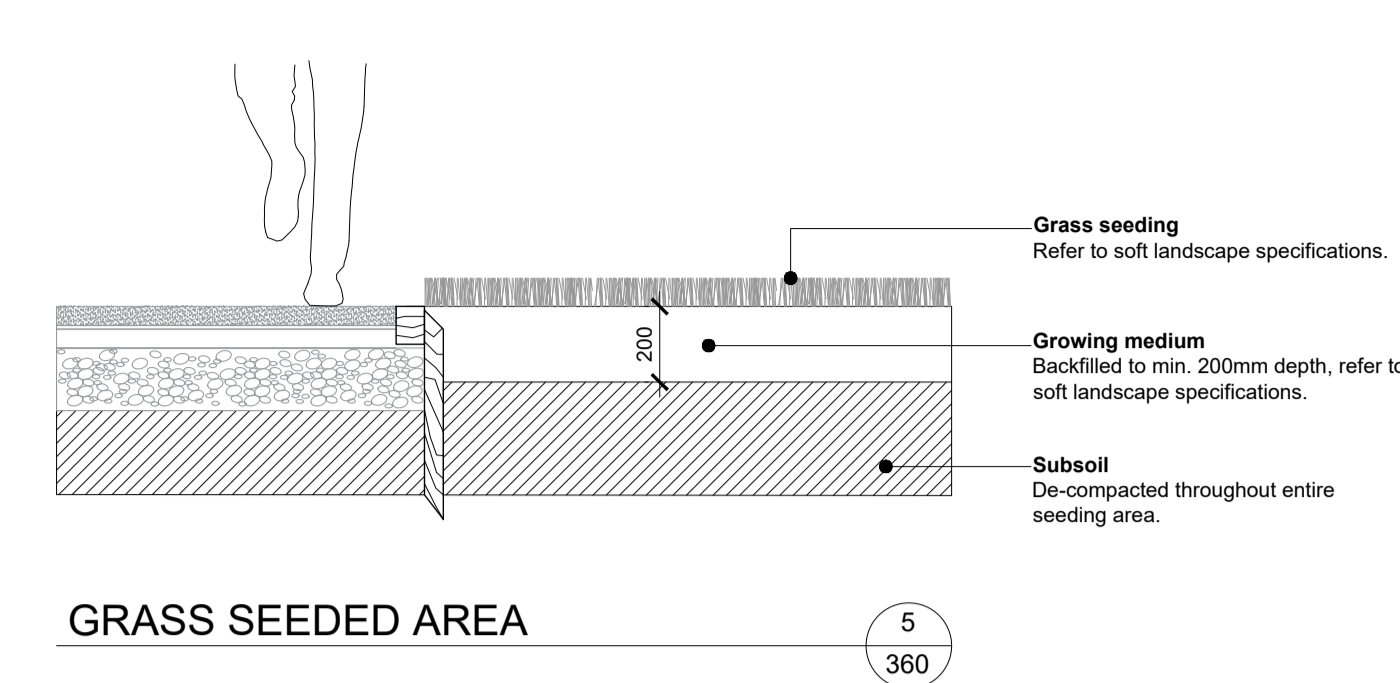


GRASS SEEDING AREA

5
360

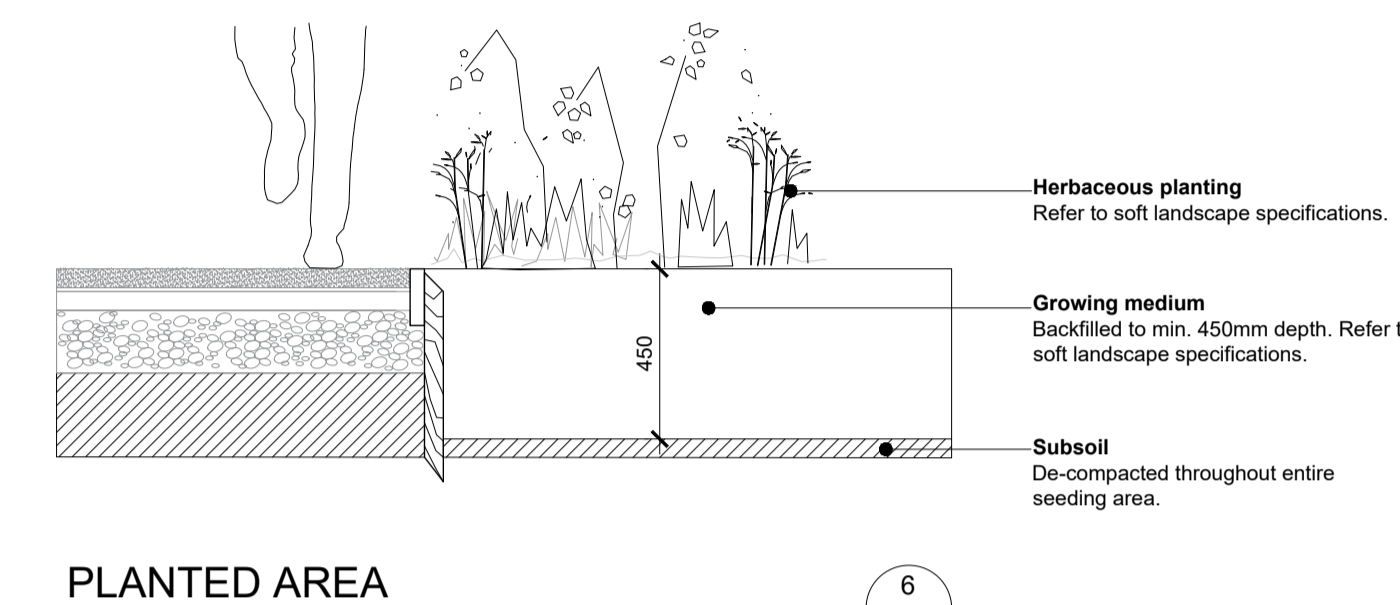


PLANTED AREA

6
360

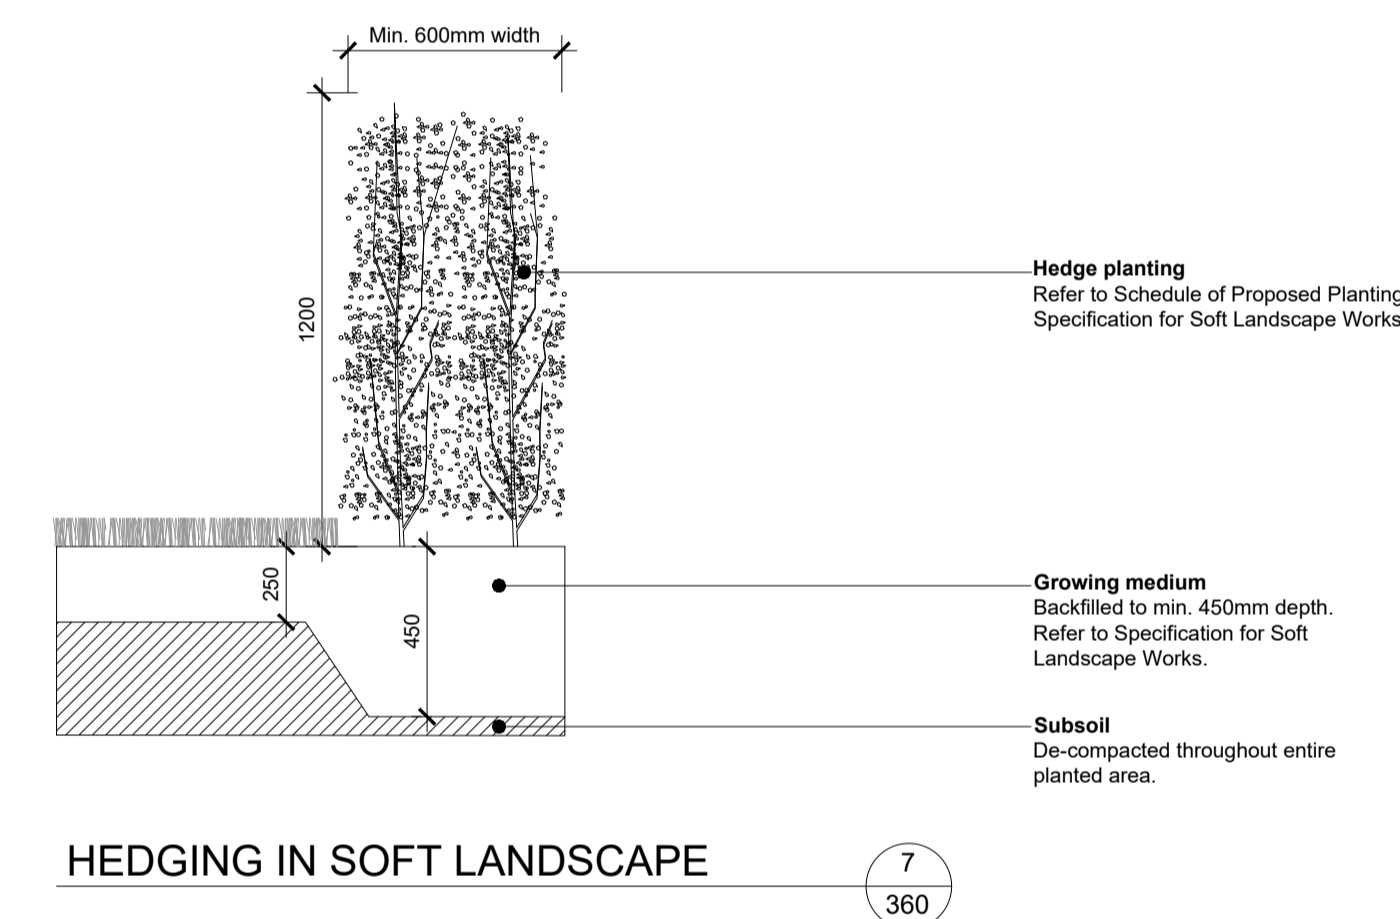

HEDGING IN SOFT LANDSCAPE

7
360

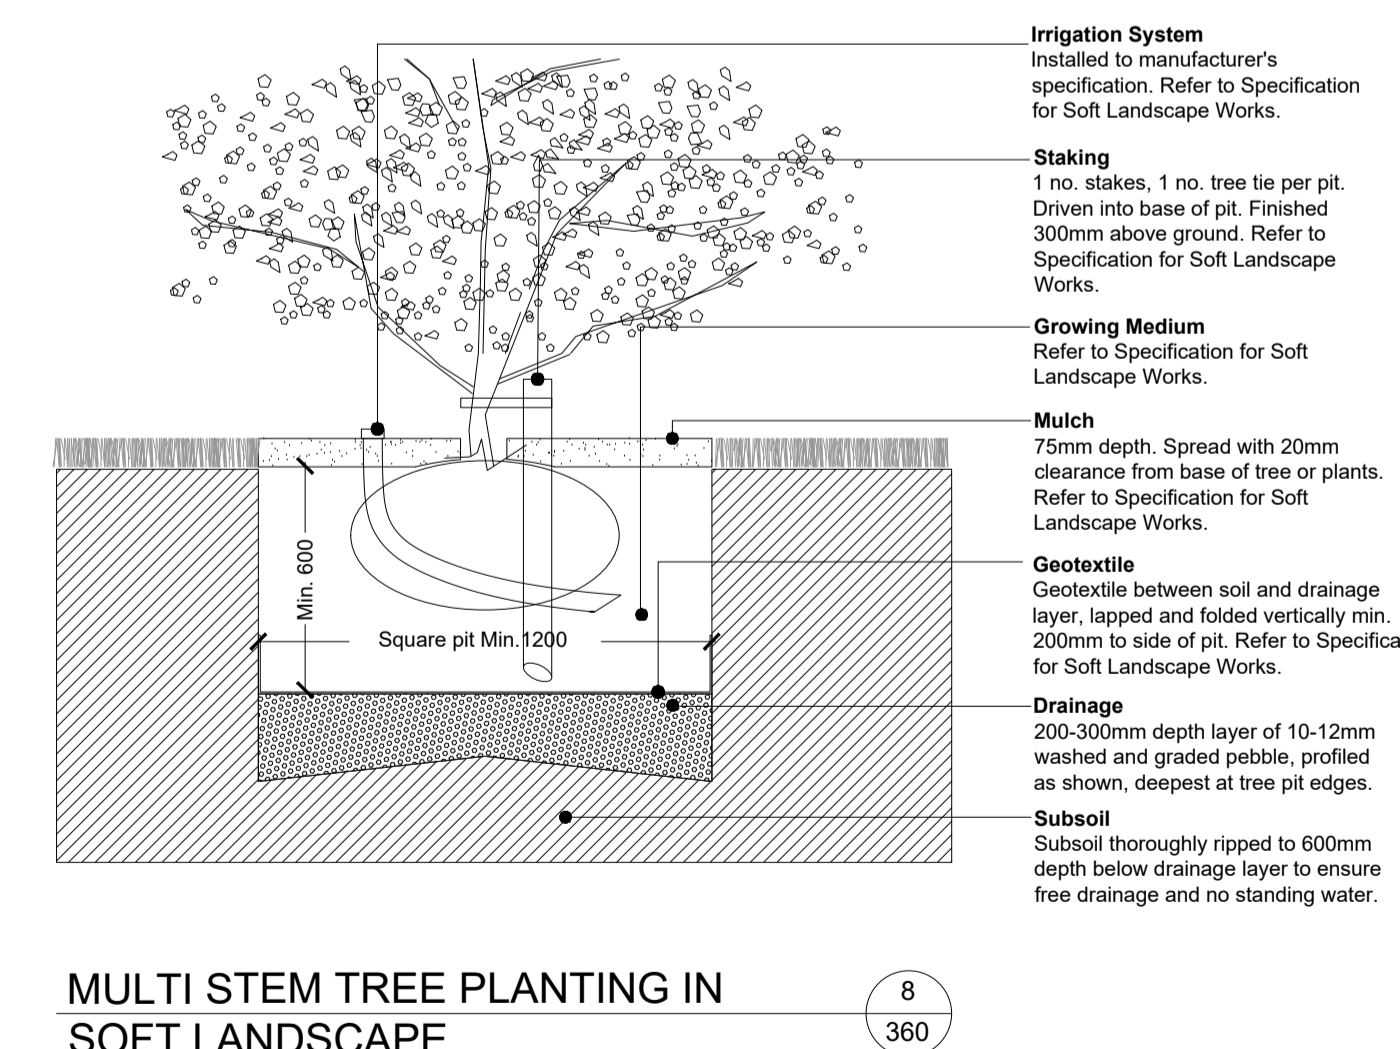

MULTI STEM TREE PLANTING IN SOFT LANDSCAPE

8
360

This drawing is the copyright of the Landscape Architect. Unless otherwise stated all dimensions are in millimetres. Where dimensions are not given, drawings must not be scaled and the matter must be referred to the Landscape Architect. If the drawing includes conflicting details/dimensions the matter must be referred to the Landscape Architect. All dimensions must be checked on site. The Landscape Architect must be informed, by the Contractor, of any discrepancies before work proceeds.

NOTES:

DATE	REV.	DESCRIPTION	DRAWN BY	CHECKED BY
03.10.2022	A	Drawing generally revised.	ks	id

DERMOT FOLEY LANDSCAPE ARCHITECTS				
MALPAS STREET	BLACKPITTS	DUBLIN 8	IRELAND	T+353 1 4545148 F+353 1 473 3427 WWW.DERMOTFOLEY.COM
CLIENT:	ETB DDL			ISSUE STATUS:
PROJECT:	LUCAN COMMUNITY COLLEGE			TENDER
DRAWING:	SOFT LANDSCAPE DETAILS			DRAWING NO.
				Lu.01-DR-360
PROJECT NO.	SCALE	SHEET SIZE	DRAWN BY	CHECKED BY
Lu.01	1:20	A1	ck	90m
				1st ISSUE
				27.09.2018
				NORTH