

CYSL50290580
© Ordnance Survey Ireland/Government of Ireland.




Map Series | Map Sheets
1:1,000 | 3194-23

License / Copyright:

© Ordnance Survey Ireland, 2022

Compiled and published by Ordnance Survey Ireland, Phoenix Park, Dublin 8, Ireland.

All rights reserved. No part of this publication may be copied, reproduced or transmitted in any form or by any means without the prior written permission of the copyright owners.

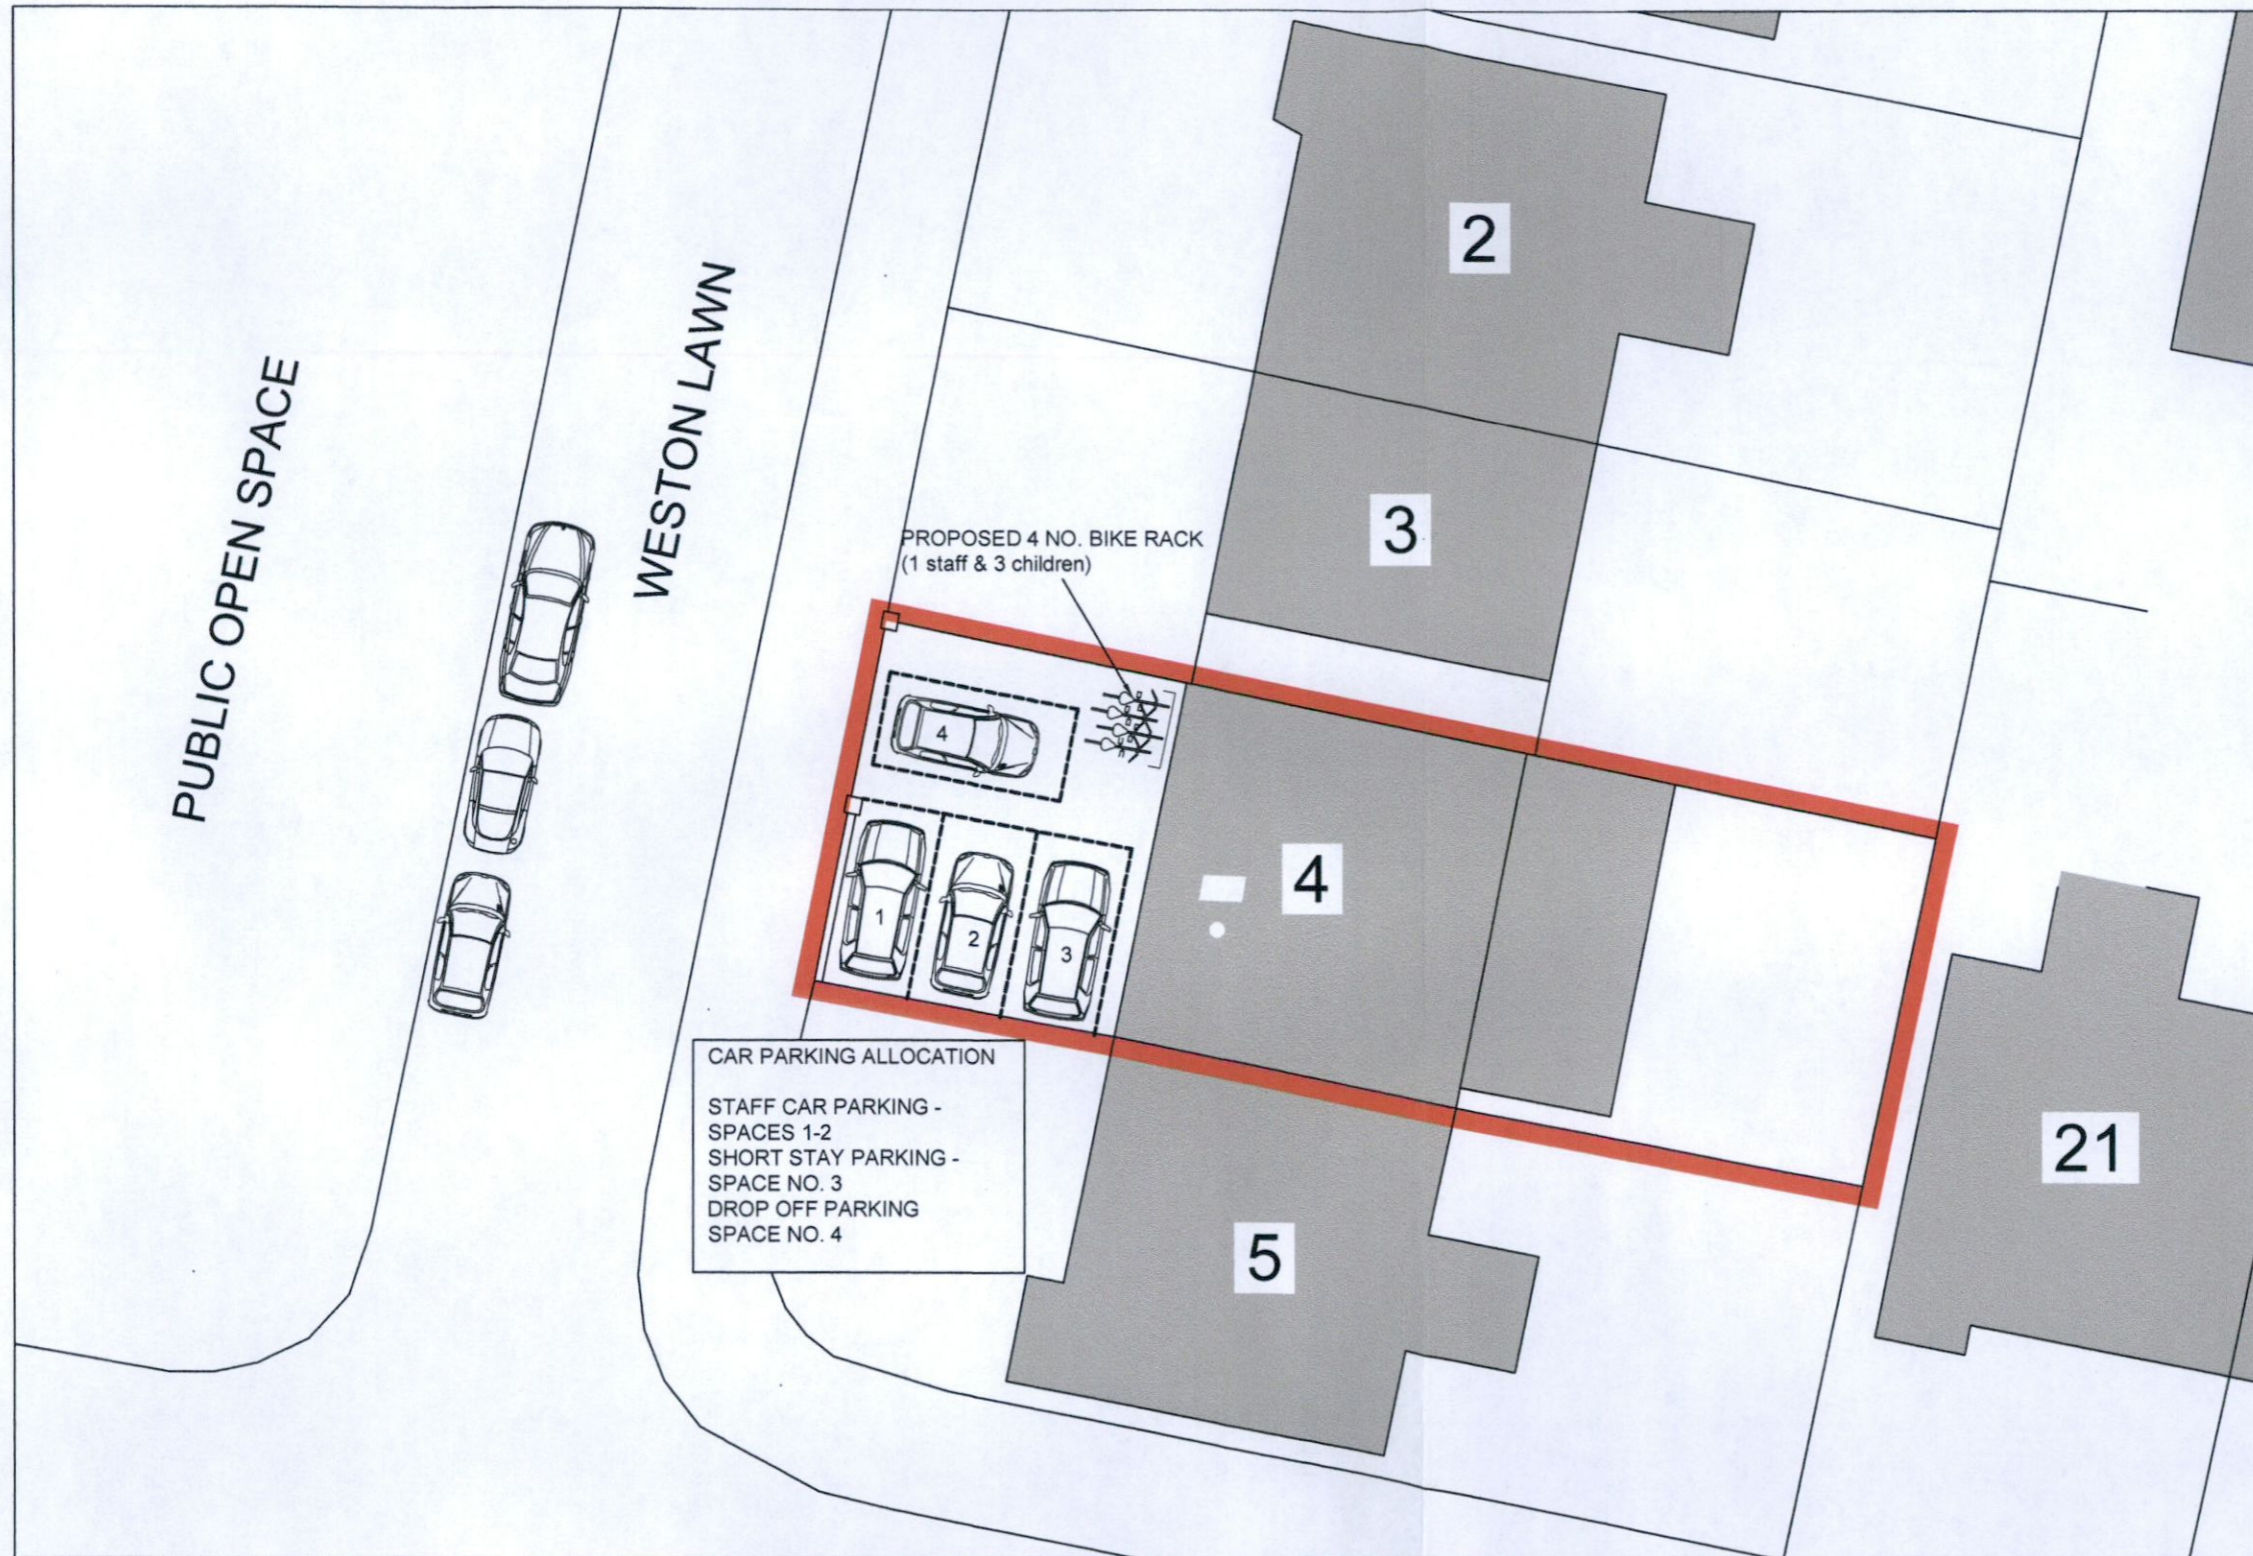

lcdp

Liam Cullen Design & Planning

44 Ballinteer Crescent, Dublin 16. Tel: 087 9405779 e-mail: liamcullendp@gmail.com

CLIENT
LAURA FARRELLY

PROJECT TITLE
DEVELOPMENT AT 4 WESTON LAWN, LUCAN, CO. DUBLIN

DRAWING TITLE
GENERAL LAYOUT PLAN

SCALE	1:200	PROJECT STAGE	further info. only
DRAWN	L. Cullen	DRAWING NUMBER	REV.
CHECKED		22.234.FI 01	
DATE	Sept. 2022		

Note: Do not scale this drawing, only stated dimensions to be used. Any discrepancies to be immediately notified to Liam Cullen. All dimensions to be checked on site. This drawing is protected by copyright and is the property of Liam Cullen. Any disclosure, copying, reproduction or distribution of this information without written authorisation is prohibited and will be deemed a breach of copyright.