


Millimeters  
Scale For Microlining  
Inches

Design originator:  
**BURNS & McDONNELL**  
 10 Bishops Square, London E1 6AD, United Kingdom  
[www.burnsmcd.com/locations/London](http://www.burnsmcd.com/locations/London)  
[www.burnsmcd.com/services](http://www.burnsmcd.com/services)


**HEALTH & SAFETY NOTE**  
 IT IS RECOMMEND THAT ALL MANOEUVRES ARE DONE OUTSIDE THE NORMAL OPERATING HOURS UNDER THE SUPERVISION OF THE BANKS MAN.  
 RISK TO STAFF AND VISITORS.

**HEALTH & SAFETY NOTE**  
 CRANE MANOEUVRES THROUGHOUT THE SITE INCLUDING STAFF AREA. CRANE OPERATION IN CONFINED SPACE AND MAY REQUIRED TO OVERHUNG KERB  
 RISK TO STAFF AND VISITORS.

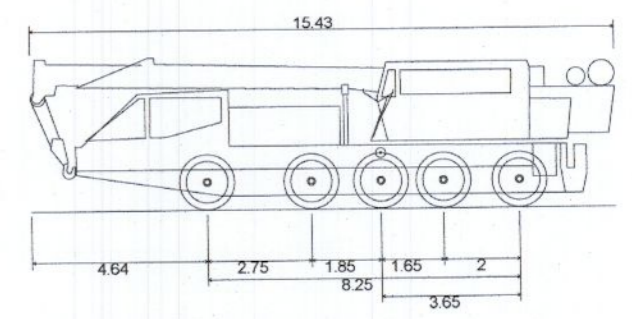

Liebherr LTM 1220-5.1 Mobile Crane  
 Overall Length 15.430m  
 Overall Width 3.230m  
 Overall Body Height 4.000m  
 Min Body Ground Clearance 0.370m  
 Track Width 3.230m  
 Lock-to-lock time 4.00s  
 Curb to Curb Turning Radius 10.164m

Rev	Date	Drawn By	Checked By	Description
V2	09/09/2022	AMB	SOR	ISSUED FOR PLANNING

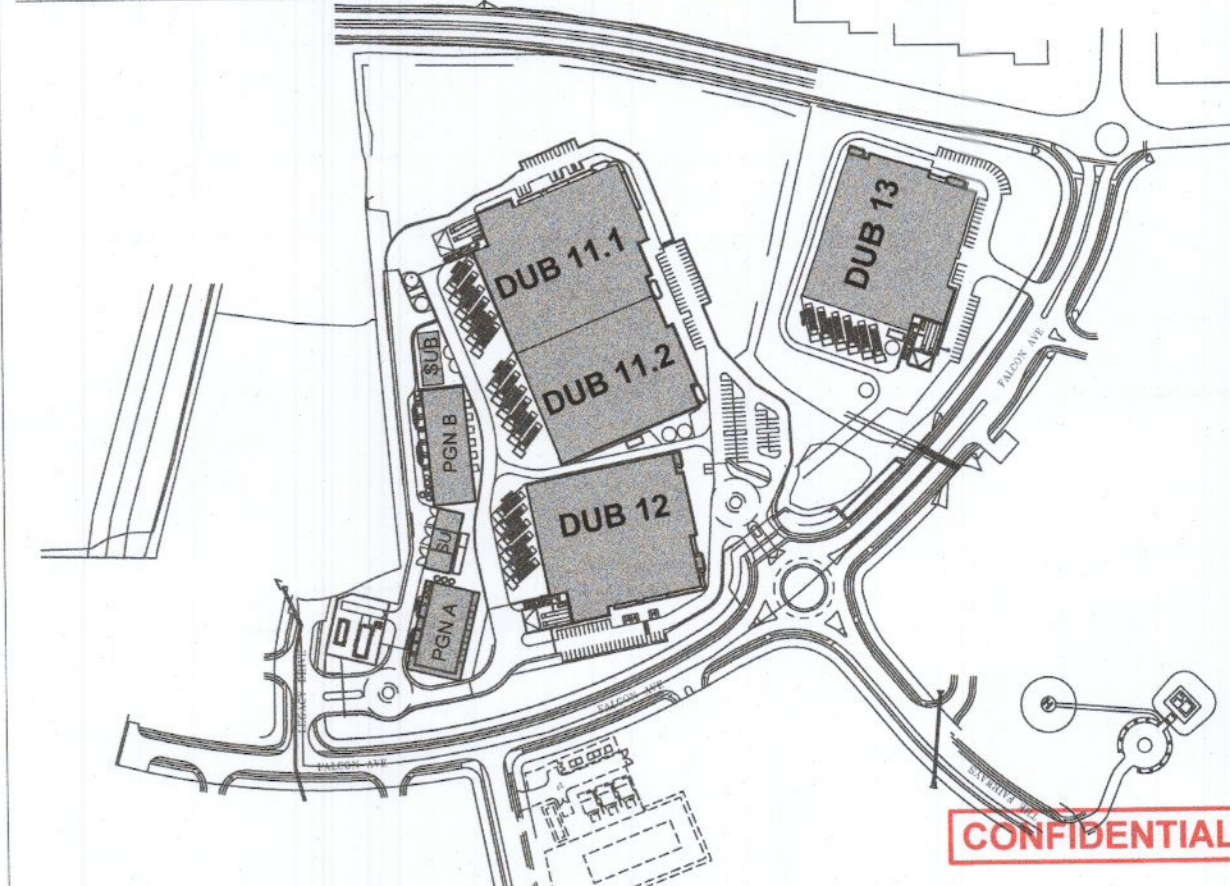

Client: **VANTAGE DATA CENTERS**  
 Architect: **Hyphen** HYPHEN ARCHITECTURE IRELAND LTD  
 Unit G2, Avelon House, Hill Street, Monaghan, H16 H528, Republic of Ireland

Mechanical/Electrical/Public Health/Automation/Telecoms/Security/IT/Protection Engineer:  
**BURNS & McDONNELL**  
 10 Bishops Square, London E1 6AD, United Kingdom

Structural/Civils Engineer:  
**PINNACLE CONSULTING ENGINEERS**  
 PINNACLE CONSULTING ENGINEERS, Alchemy, Bessemer Rd, Welwyn Garden City, AL7 1HE, United Kingdom

BIM coordinator: AMB  
 Approved by: JM  
 Checked by: SOR  
 Drawn by: AMB

Project address:  
 Profile Park, Dublin 22, Ireland  
 53° 19' 1.40"N 6° 26' 40.80"W

Drawing title: **CRANE TRACKING**  
 Sheet number: **C103**

**PLANNING SUBMITTAL  
 NOT FOR  
 CONSTRUCTION**

Format / Size: A1 594x841  
 Scale: 1:500  
 Status: ISSUED  
 Date: 09/09/2022  
 File Code: DUB13-DR-SP-C103-V2-WS3-PIN  
 Rev: V2