


THIS DRAWING IS INDICATIVE, FOR INFORMATION ONLY.  
 VOLUMES ARE BASED ON ASSUMPTIONS AND INFORMATION AS STATED AND IS SUBJECT TO CHANGE THROUGH ON GOING SITE INVESTIGATIONS AND DESIGN DEVELOPMENT, AND SHOULD NOT BE USED FOR COSTING  
 IT IS ASSUMED ALL CUT MATERIAL IS SUITABLE FOR RE-USE AS FILL.  
 THE CONTRACTOR IS TO SATISFY THEMSELVES THAT ANY CUT & FILL MATERIAL IS SUITABLE FOR RE-USE AS ENGINEERED FILL.

- CUT
- FILL
- PROPOSED GROUND
- EXISTING GROUND

LOCATION OF CROSS SECTIONS REFER TO DWG DUB13-DR-SP-C124-V0-WS0-PIN

LONGSECTION - SECTION Y-Y  
 H-SCALE 1:500 V-SCALE 1:100

Scale For Microminim  
 Millimeters  
 Inches

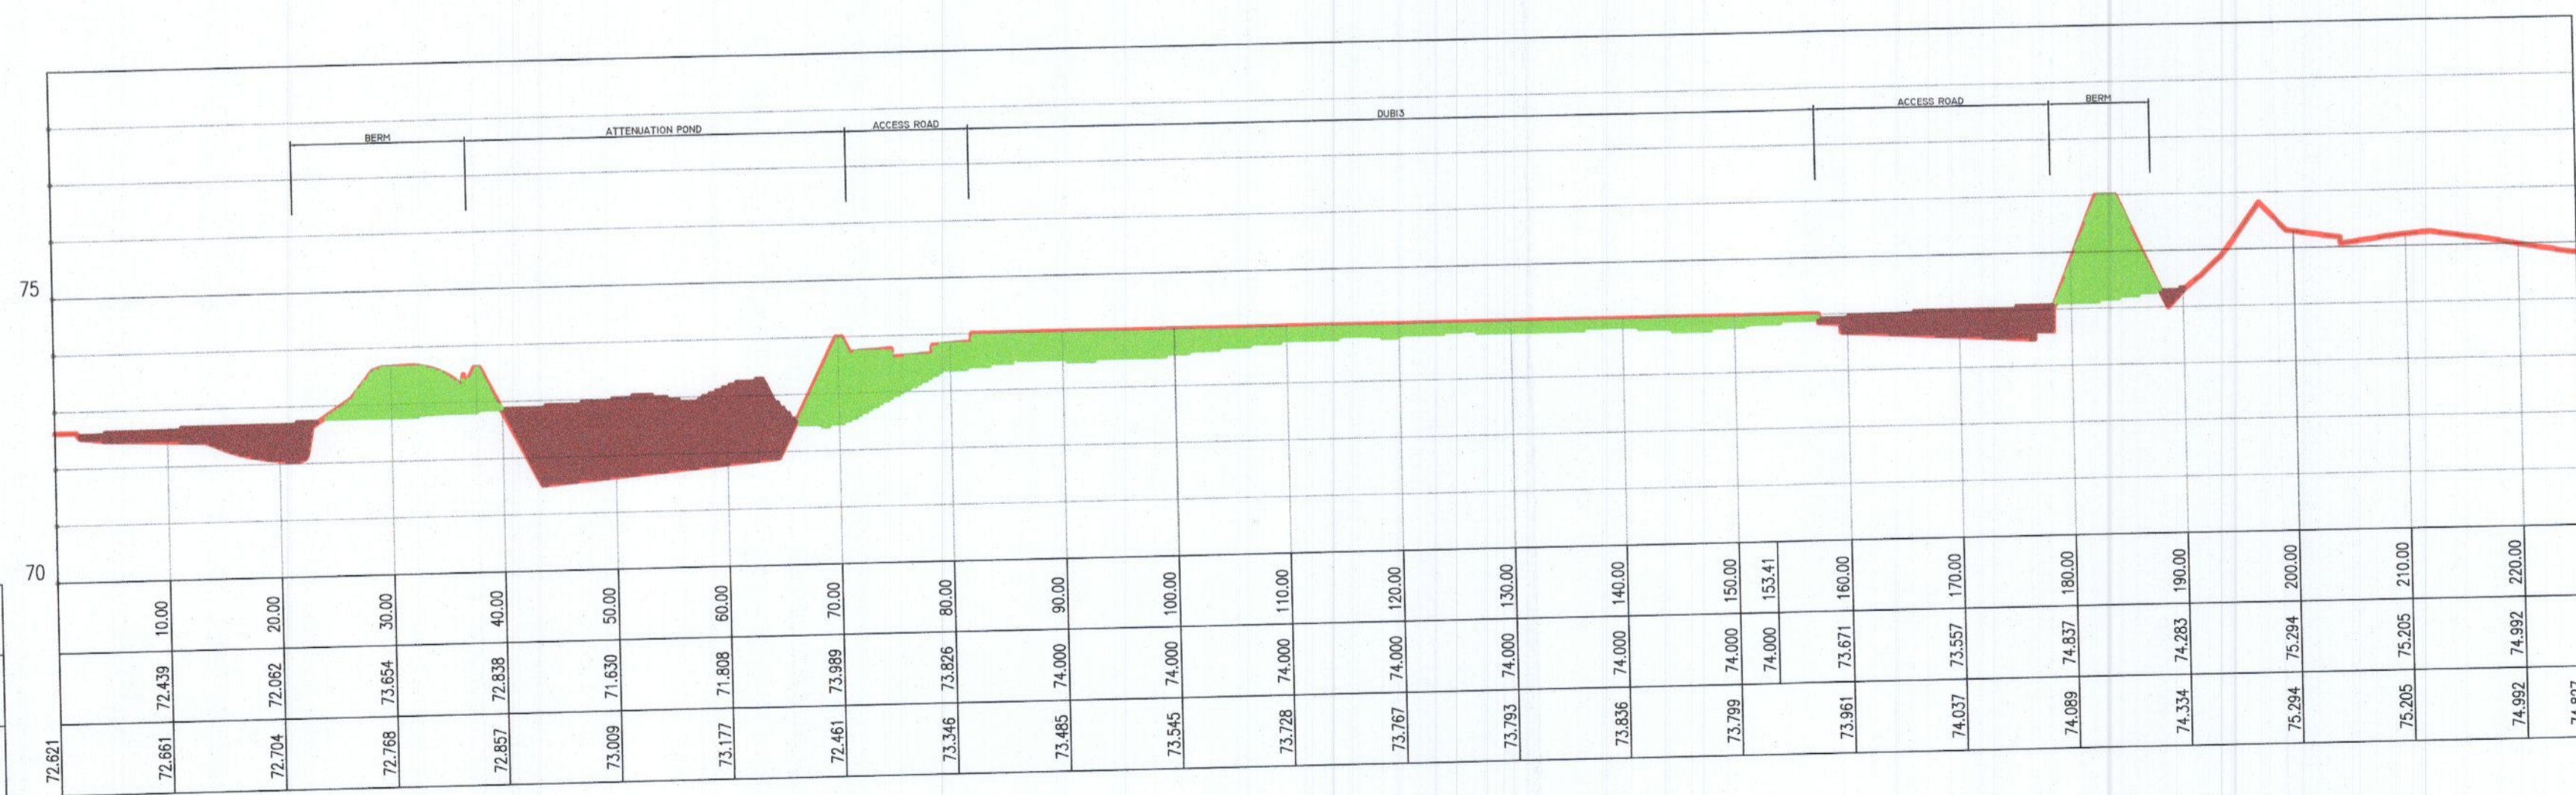

LONGSECTION - SECTION X-X  
 H-SCALE 1:500 V-SCALE 1:100

Rev	Rev. Date	Drawn By	Checked By	Description
V2	09/09/2022	AMB	SO'R	ISSUED FOR PLANNING

Client: **VANTAGE**

Architect: **HYPHEN ARCHI IRELAND LTD**  
 Unit G2, Avenmore House, Hill Street, Monaghan, PH8 4E2R, Republic of Ireland

Mechanical/Electrical/Public Health/Automation/Telecoms/Security/Fire Protection Engineer: **BURNS MEDONNELL**  
 10 Bishops Square, London E1 6AO, United Kingdom

Structural/Civil Engineer: **PINNACLE CONSULTING ENGINEERS**  
 Walsley Garden City, AL7 1HE, United Kingdom

BM coordinator: **AMB** Approved by: **JM** Checked by: **SO'R** Drawn by: **AMB**

Project address: **Profile Park, Dublin 22, Ireland**  
 53° 19' 1.40"N 6° 26' 40.80"W

Drawing title: **SITE CROSS SECTION** Sheet number: **C306**

Format / Size: **A1 594x841** Scale: **1:500** Status: **ISSUED** Date: **09/09/2022** File Code: **DUB13-DR-SP-C306-V2-WS3-PIN** Rev: **V2**

**PLANNING SUBMITTAL  
 NOT FOR  
 CONSTRUCTION**