




1 2 3 4 5 6 7 8 9 10 11 12

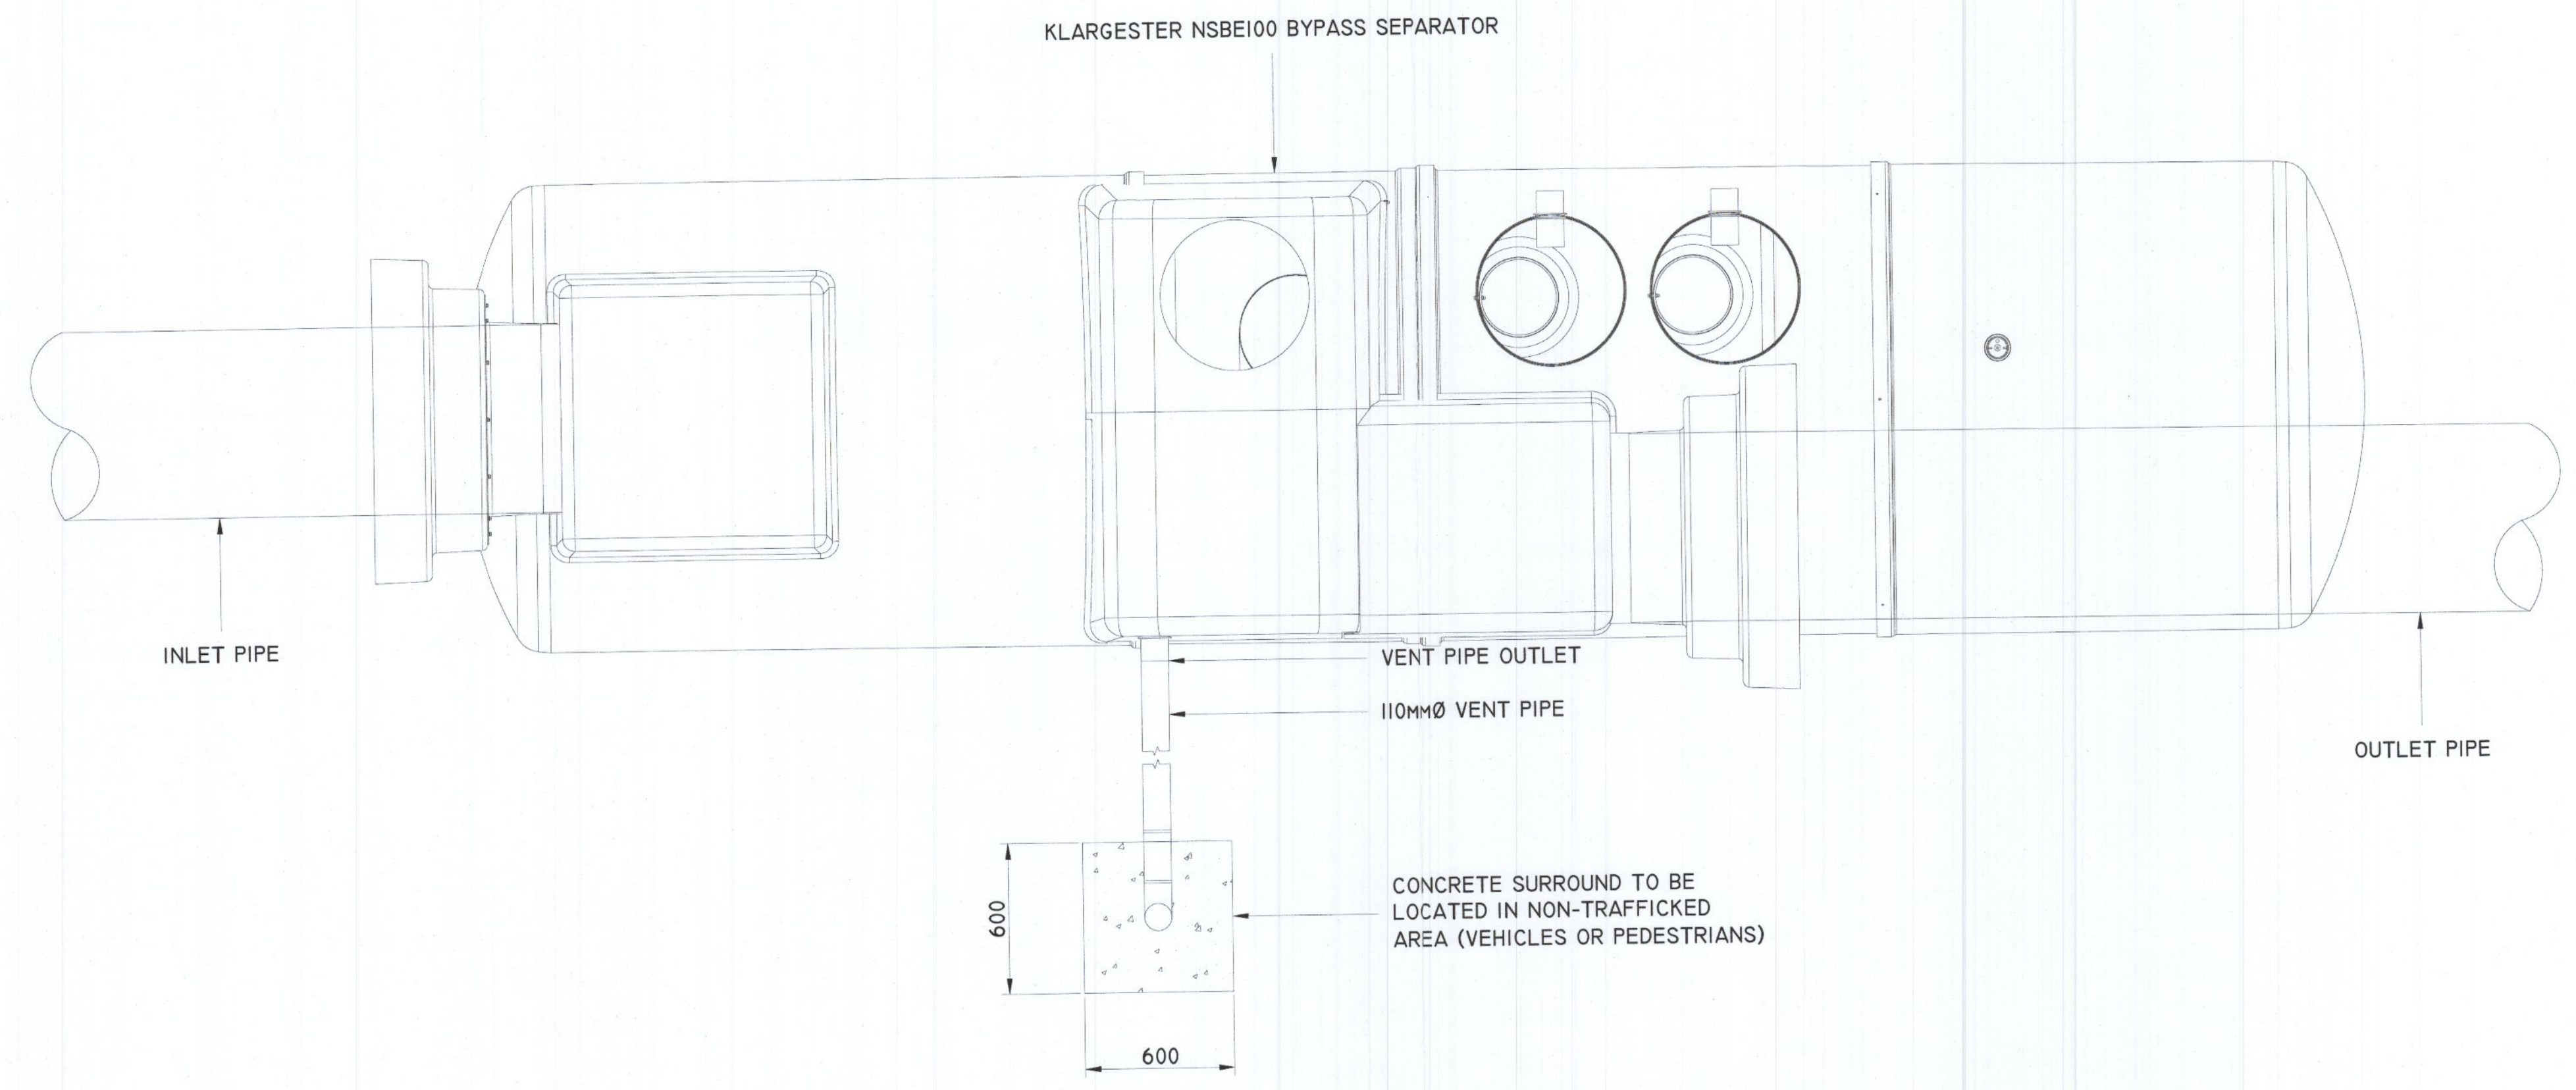

TYPICAL PETROL INTERCEPTOR VENT PIPE DETAIL: PLAN

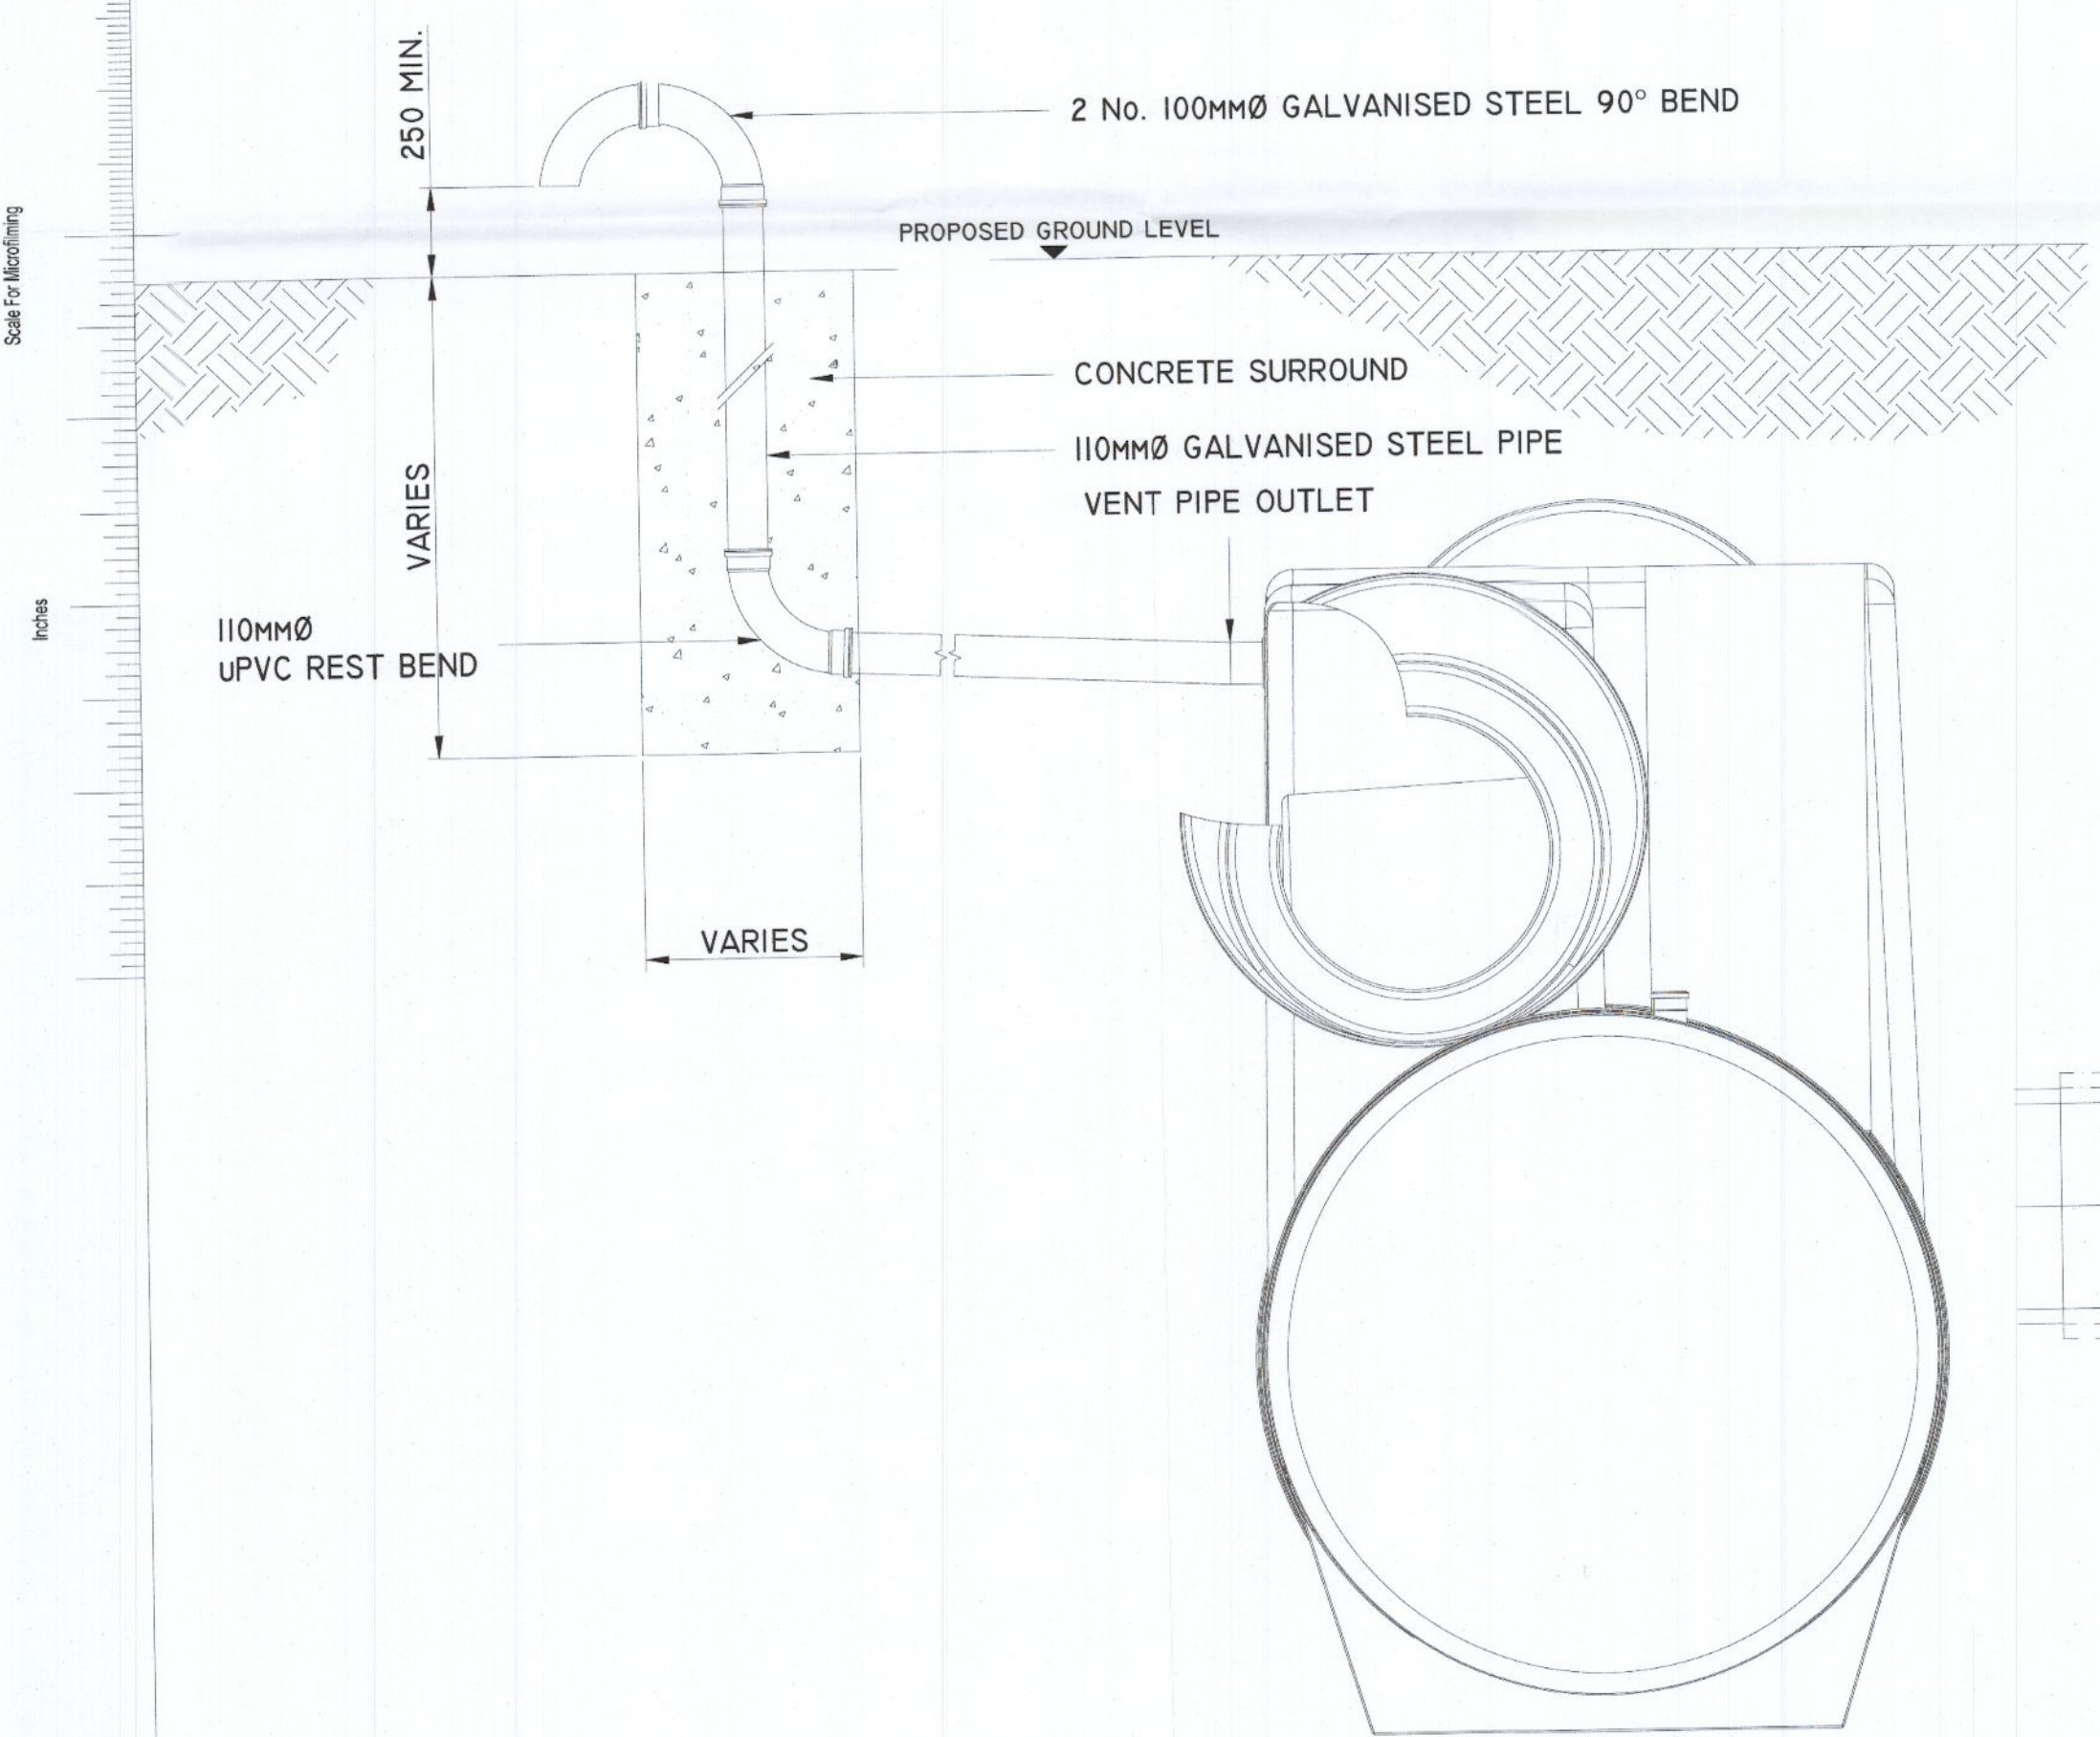


TYPICAL PETROL INTERCEPTOR VENT PIPE DETAIL: ELEVATION

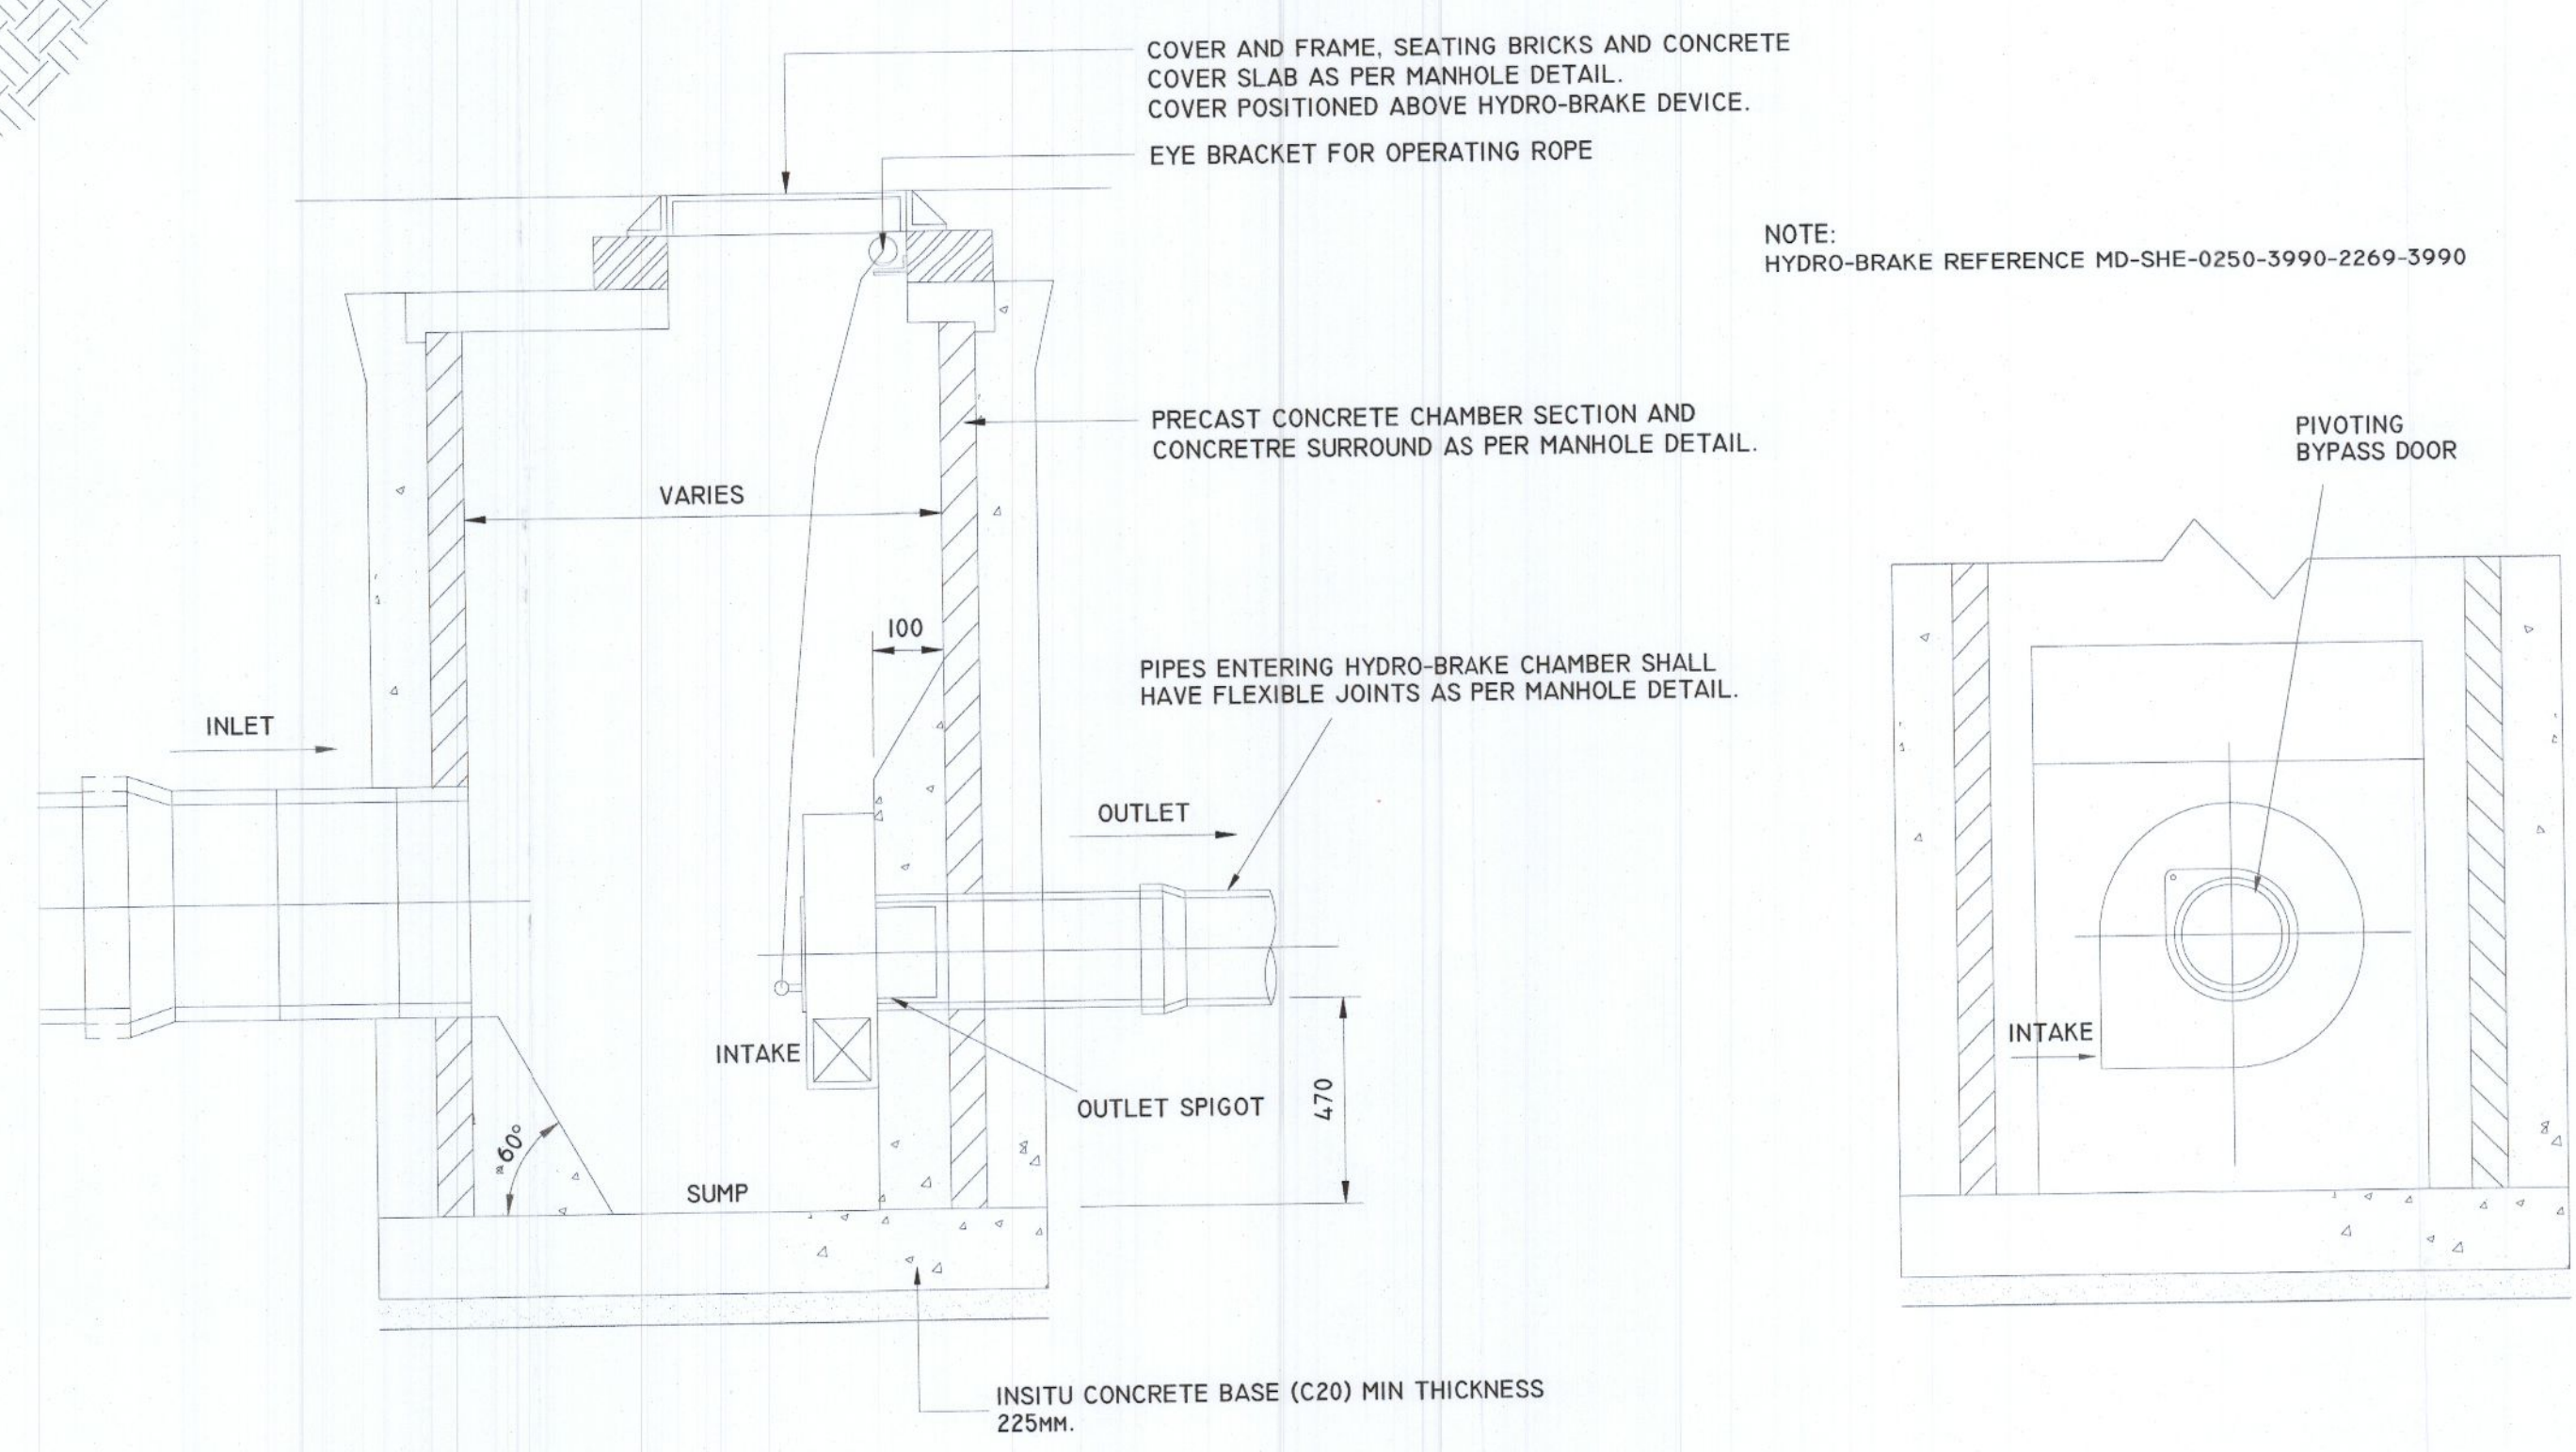

TYPICAL HYDRO-BRAKE MANHOLE DETAILS

PLANNING SUBMITTAL
NOT FOR
CONSTRUCTION

V2	09/09/2022	AMB	SO'R	ISSUED FOR PLANNING
Rev	Date	Drawn By	Checked By	Description

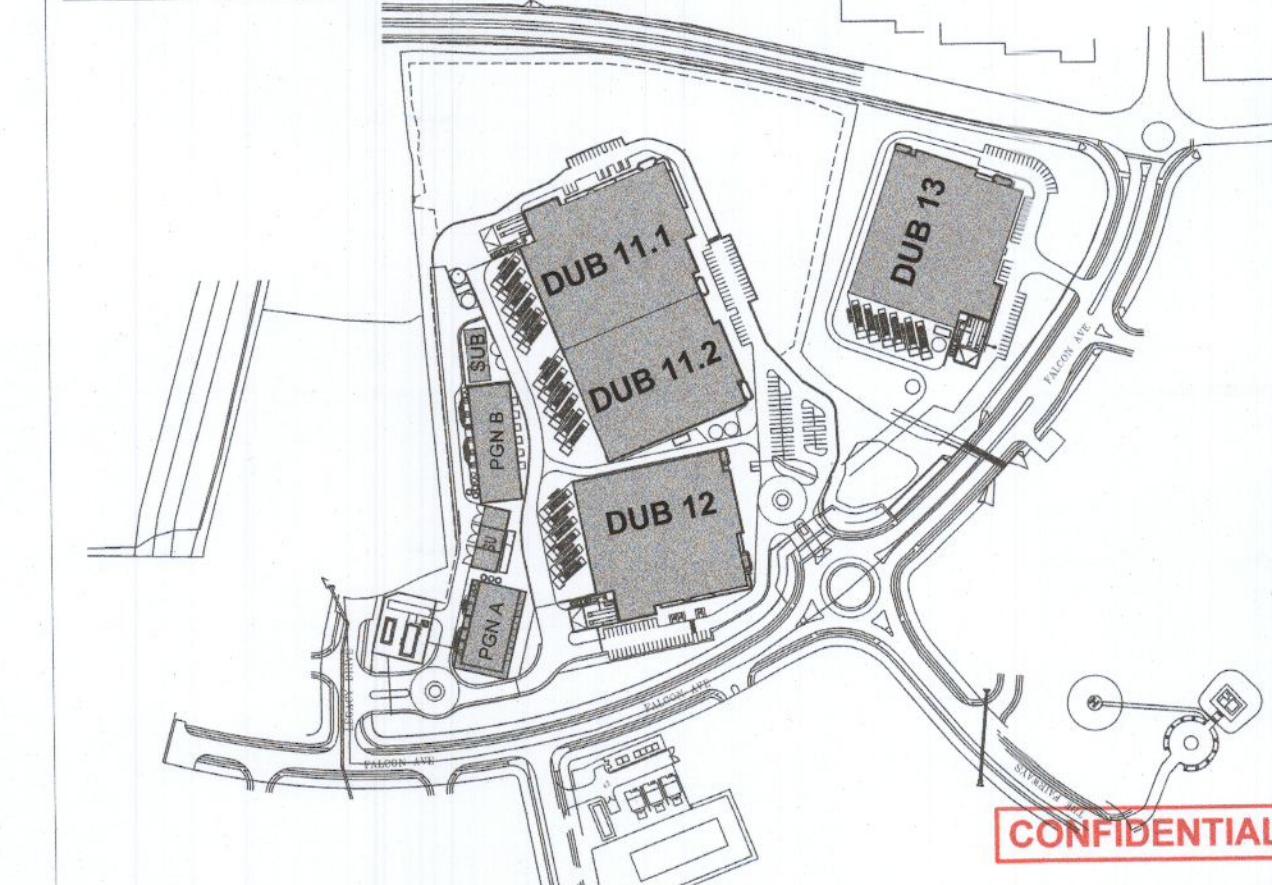

VANTAGE
 Mechanical/Electrical/Plumbing/Telematics Security
 Fire Protection Engineer

BURNS & MCDONNELL
 10 Bishops Square
 London E1 6AO
 United Kingdom

Architect:
 HYPERION ARCHITECTURE LTD
 Unit 12, Ashmore House, 181 Street
 Monaghan, 1518 HSEZ
 Republic of Ireland

Structural/Civil Engineer:
PINNACLE CONSULTING ENGINEERS
 Ashbury, Beasdale Rd
 Wilmsley, Warrington, CH25 9JH
 United Kingdom

BIM coordinator:	Approved by:	Checked by:	Drawn by:
AMB	JM	SO'R	AMB

Project address:
 Profile Park, Dublin 22, Ireland
 53° 19' 1.40"N 6° 26' 40.80"W

Drawing title:
PETROL INTERCEPTOR AND HYDROBRAKE DETAILS

Sheet number:
C507

Format / Size:	Scale:	Status:	Date:	File Code:	Rev
A1 Sheet	1:20	ISSUED	09/09/2022	DUB13-DR-XX-C507-V2-WS3-PIN	V2