



Section A | 1:200

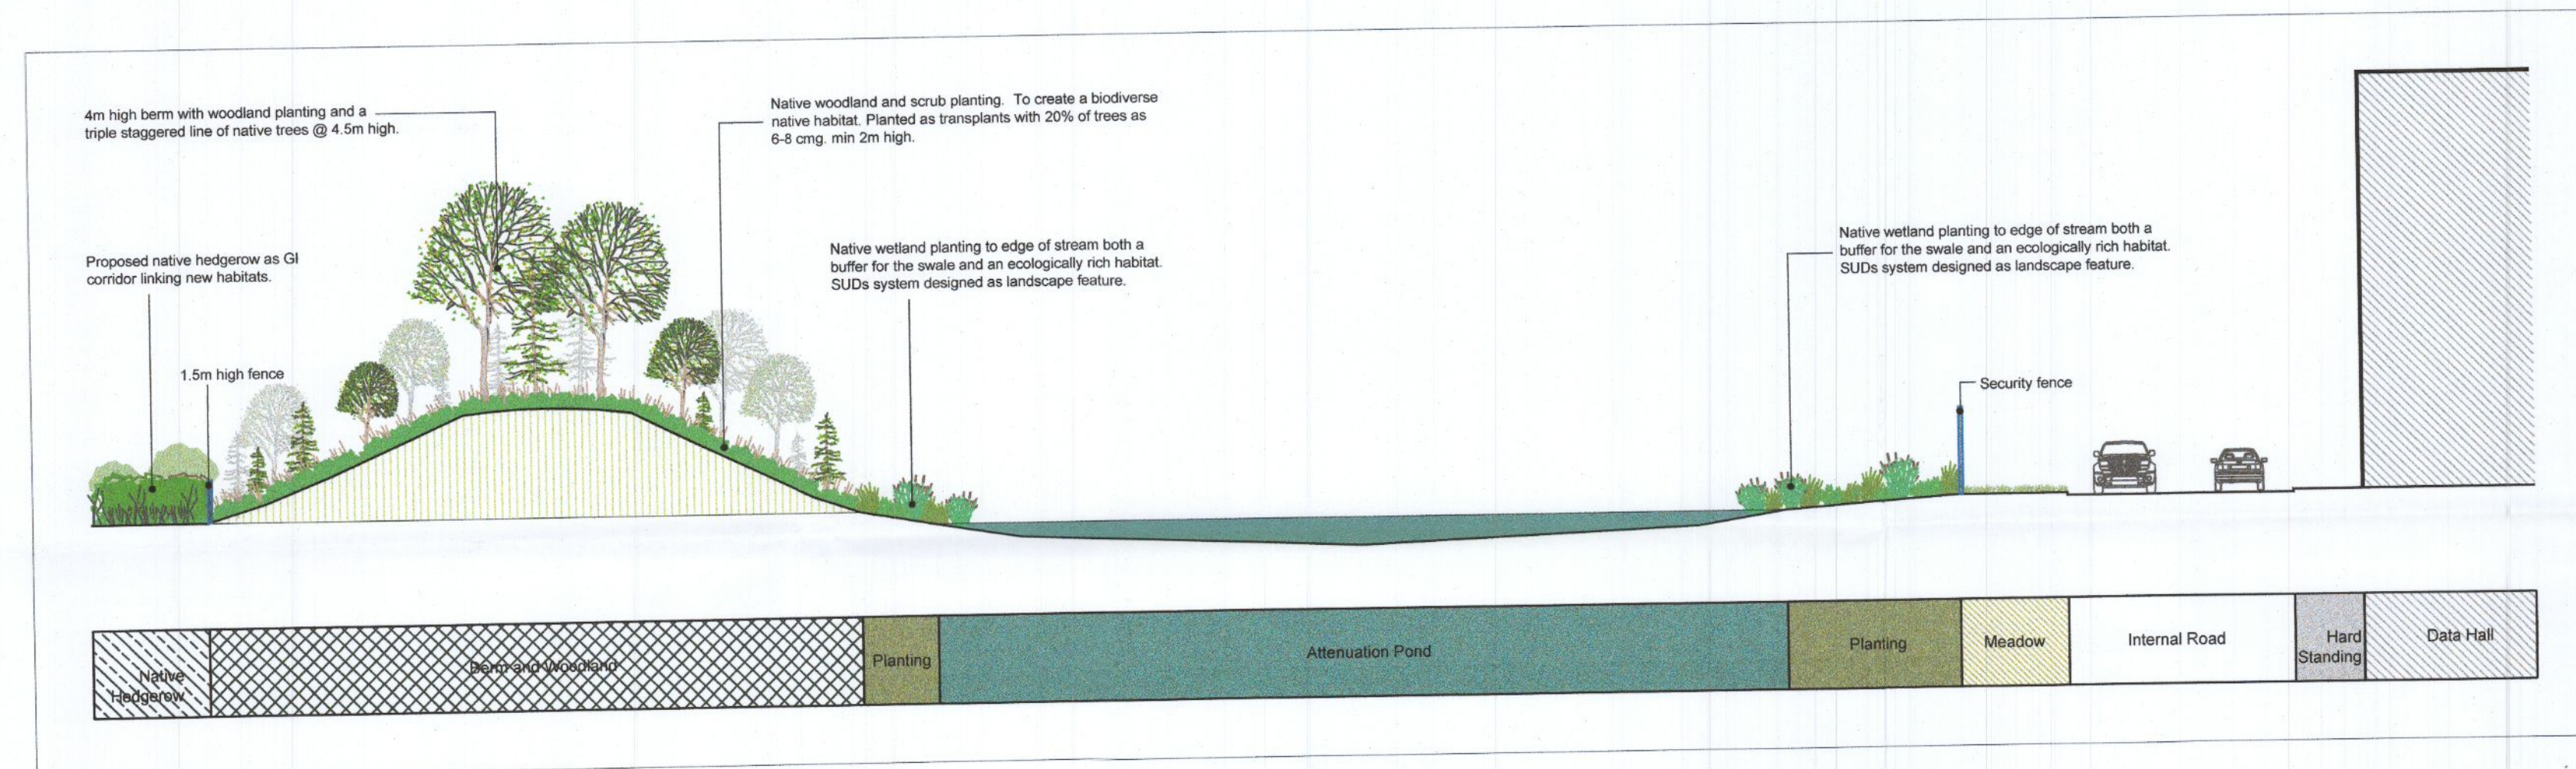

Section B | 1:200

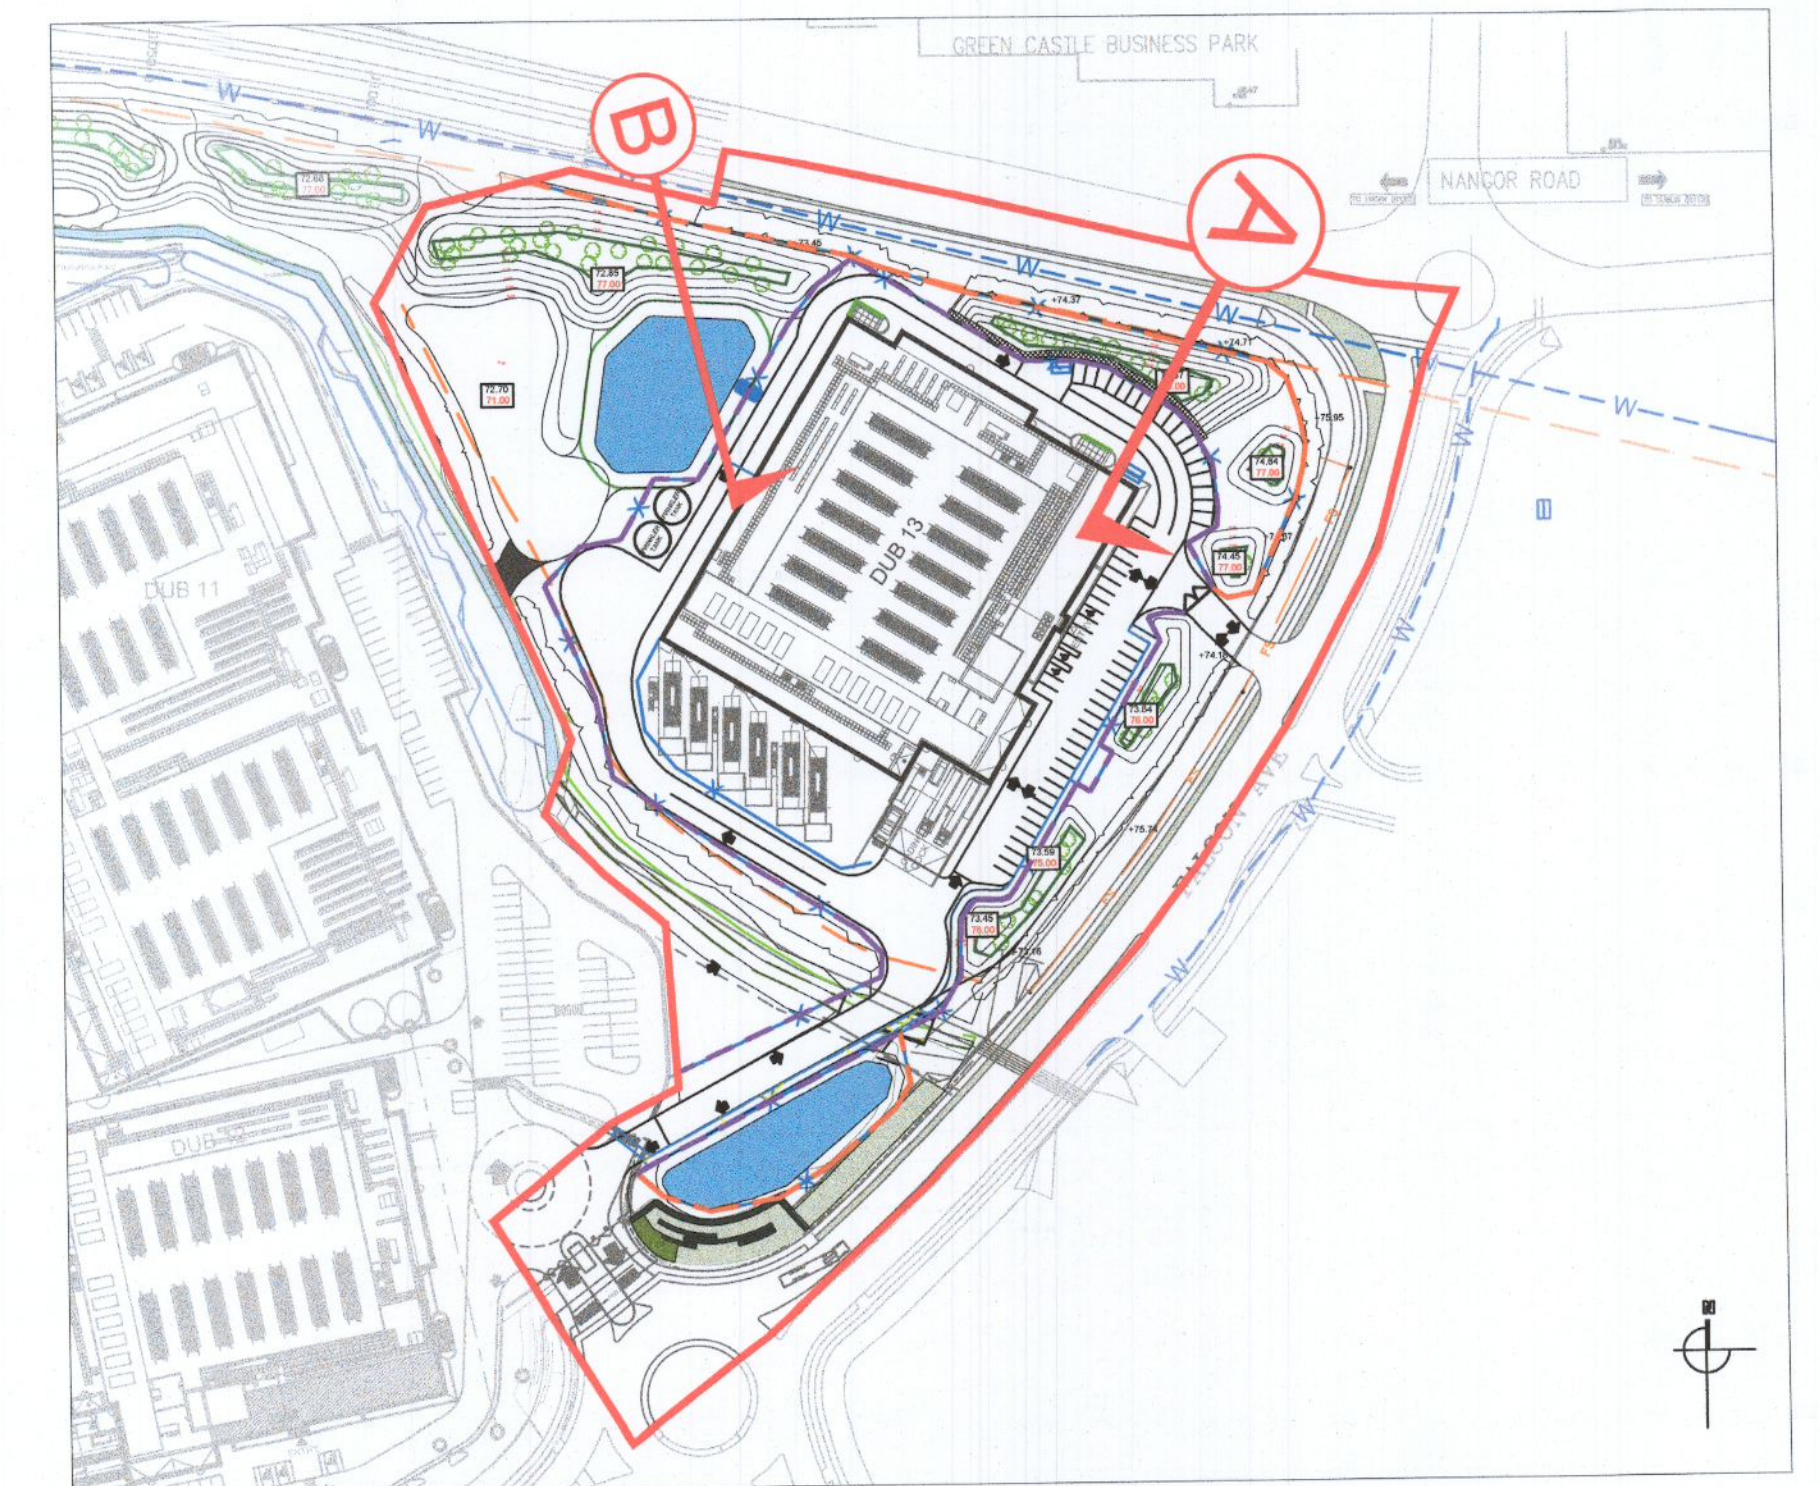

Key Plan | N.T.S

THIS DRAWING IS COPYRIGHT ©
 notes DO NOT SCALE figured dimensions only to be taken from this drawing

100 Vantage - DUB 13 Grange Castle 09 Landscape Proposals Landscape Sections	Scale: As shown @ A1 Date: 02.11.22 Job No: 0462	Status: PLANNING Dn: JMcC Cld: KF Passed Drawing No: 102
	4 Main Street Risherry Dublin 5 E: info@kfa.ie W: www.kfa.ie	