

Planning Pack Map

CENTRE COORDINATES:
ITM 702951,734331

PUBLISHED: 28/09/2022
ORDER NO.: 50293940_1

MAP SERIES: 1:1,000
MAP SHEETS: 3260-09

COMPILED AND PUBLISHED BY:
Ordnance Survey Ireland,
Phoenix Park,
Dublin 8,
Ireland.

Unauthorised reproduction
infringes Ordnance Survey Ireland
and Government of Ireland
copyright.

All rights reserved.
No part of this publication may
be copied, reproduced
or transmitted in any form
or by any means without the prior
written permission of
the copyright owners.

The representation on this map
of a road, track or footpath
is not evidence of the existence
of a right of way.


Ordnance Survey maps
never show legal property
boundaries, nor do they
show ownership of
physical features.

© Suirbhéireacht Ordánais Éireann,
2022

© Ordnance Survey Ireland, 2022
www.osi.ie/copyright

LEGEND:

<http://www.osi.ie>;
search 'Large Scale Legend'

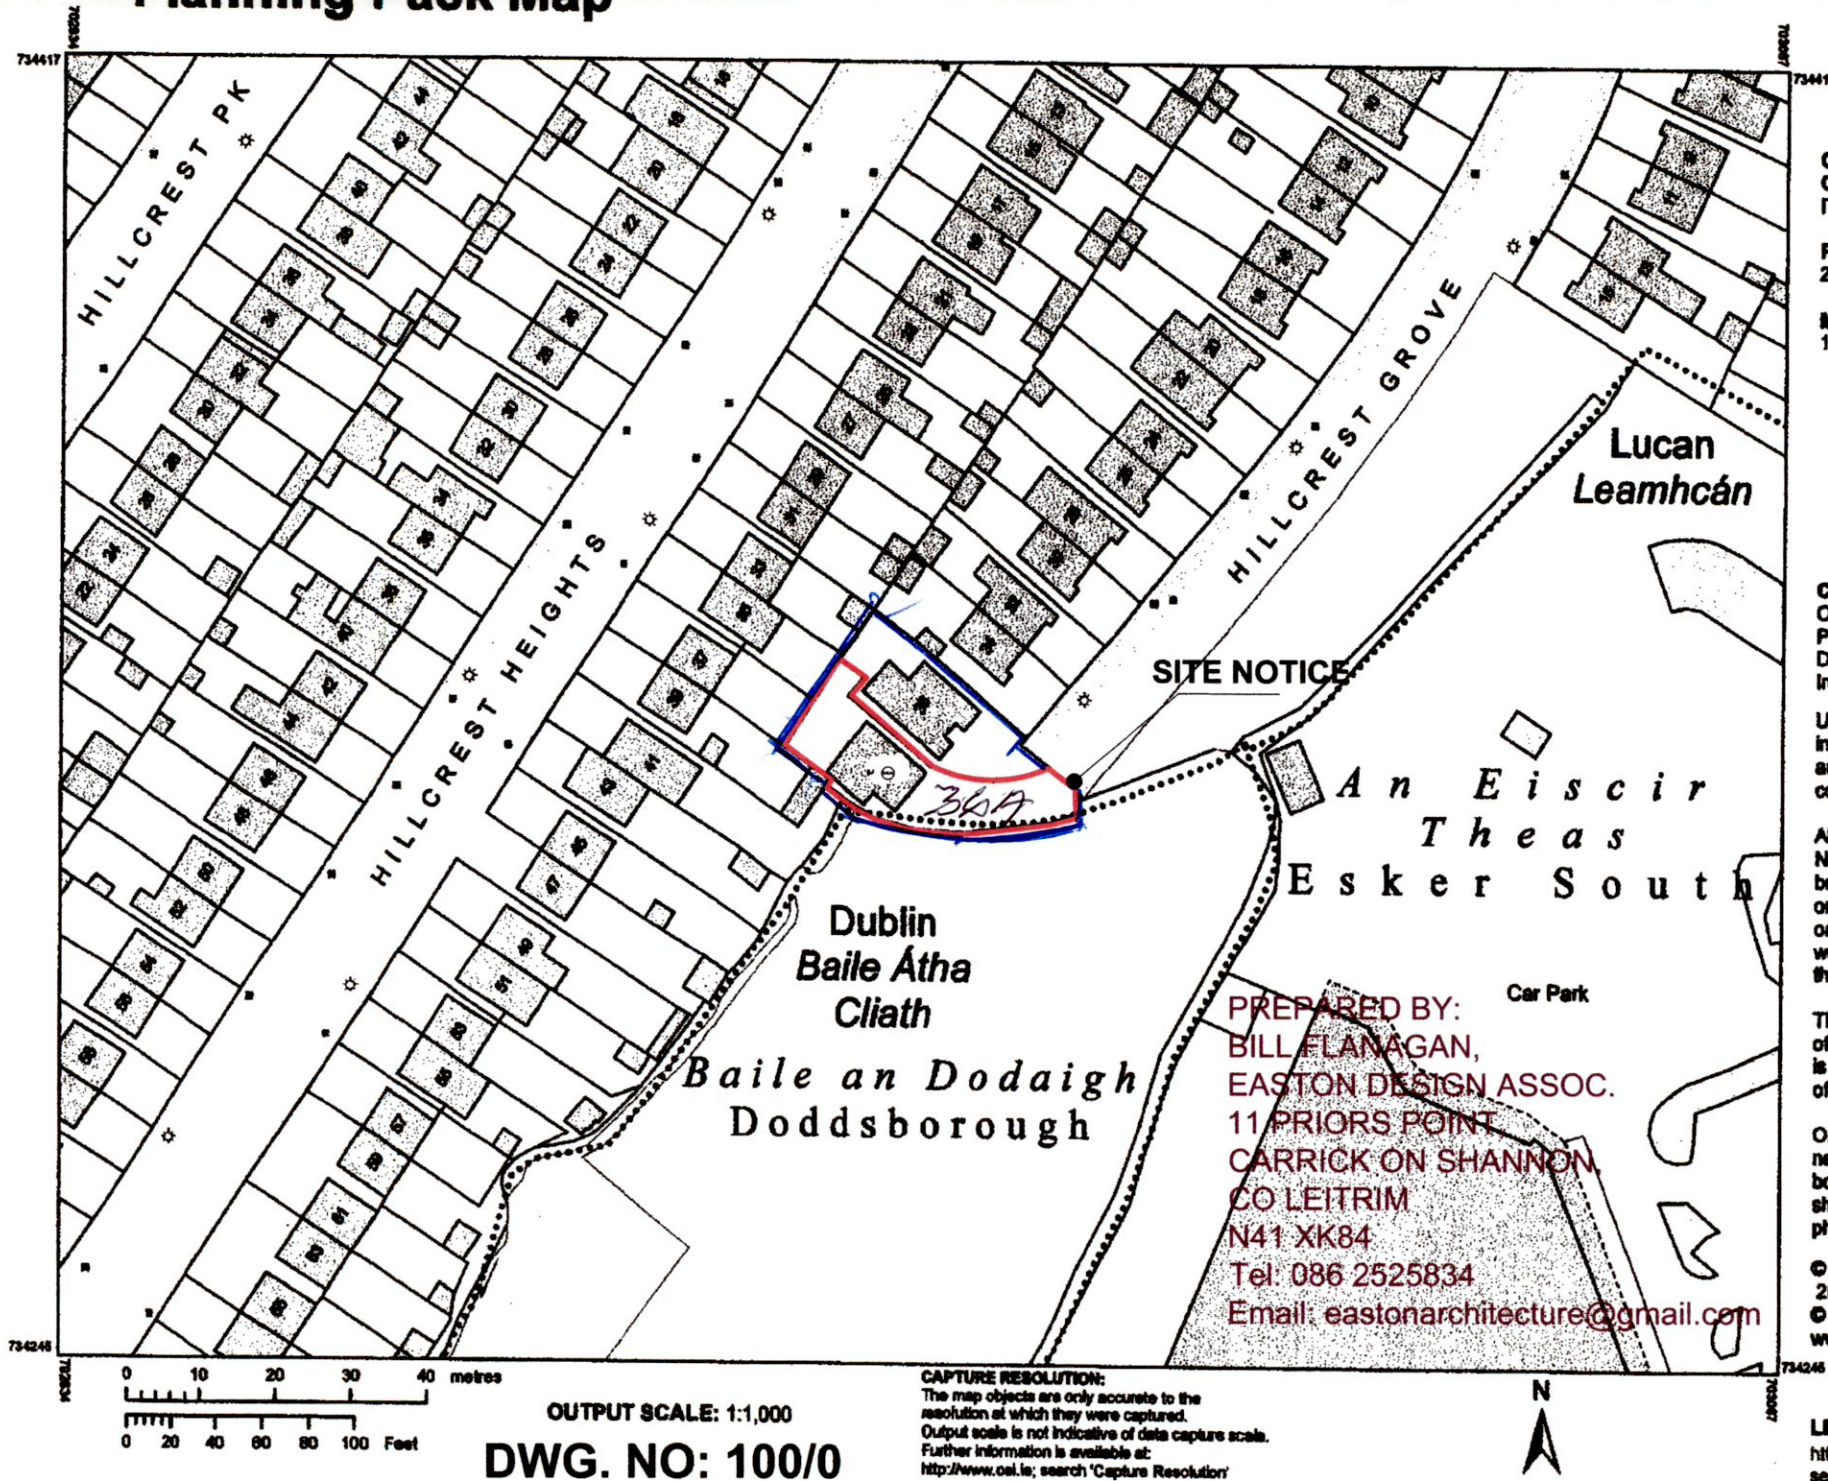

*PLANNING REGISTRY,
South Dublin County Council,
County Hall,
Town Centre,
Tallaght,
Dublin 24*

Land Use Planning & Transportation

28 OCT 2022

South Dublin County Council

26/10/22


**Re: Planning Application For: John Kelly, 36A Hillcrest Grove, Lucan, Co Dublin W23A
2CT - Location Map**

Dear Sirs,

In lodging the above planning application we inadvertently left off the position of the Site Notice on The Location Map. Following my phone call to the Planning Dept. this morning we now attach 6 copies of the location map with the position of the site notice shown at the front access to the site.

We apologize for any inconvenience caused in registering the application.

Yours faithfully,

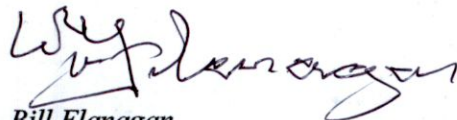

*Bill Flanagan
EDA architecture*

Planning Pack Map



National Mapping Agency

CENTRE COORDINATES:
ITM 702951,734331

PUBLISHED: 28/09/2022 **ORDER NO.:** 50293940_1

MAP SERIES: 1:1,000 **MAP SHEETS:** 3260-09

COMPILED AND PUBLISHED BY:
Ordnance Survey Ireland,
Phoenix Park,
Dublin 8,
Ireland.

Unauthorised reproduction
infringes Ordnance Survey Ireland
and Government of Ireland
copyright.


All rights reserved.
No part of this publication may
be copied, reproduced
or transmitted in any form
or by any means without the prior
written permission of
the copyright owners.

The representation on this map
of a road, track or footpath
is not evidence of the existence
of a right of way.

Ordnance Survey maps
never show legal property
boundaries, nor do they
show ownership of
physical features.


© Suirbhéireacht Ordnálaí Éireann,
2022
© Ordnance Survey Ireland, 2022
www.osl.ie/copyright

LEGEND:
<http://www.osl.ie>,
search 'Large Scale Legend'

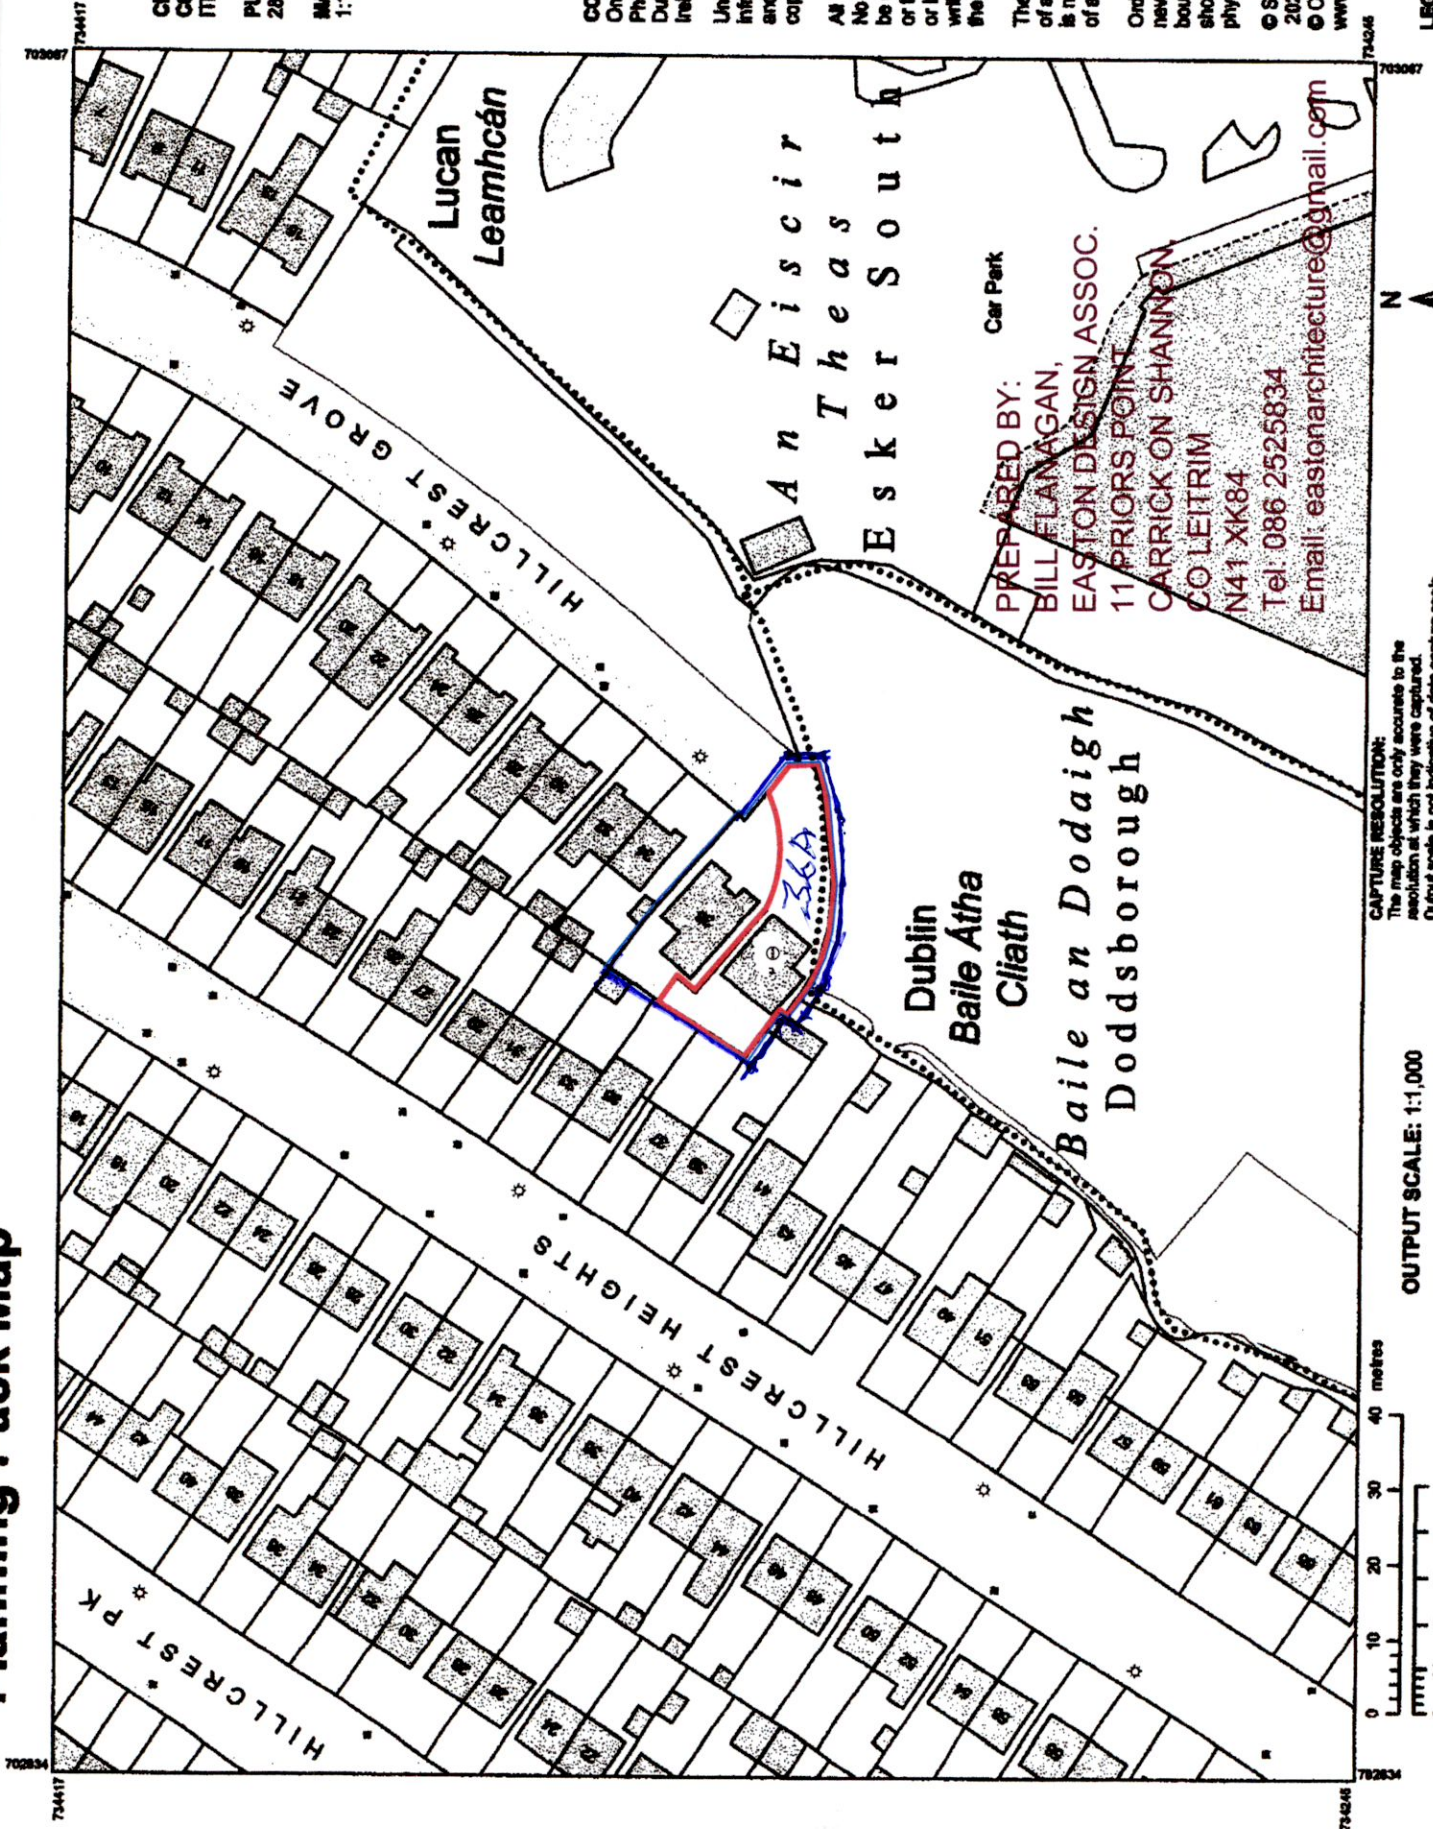

PREPARED BY:
BILL FLANAGAN,
EASTON DESIGN ASSOC.
11 PRIORS POINT
CARRICK ON SHANNON
CO LEITRIM
N41 XK84
Tel: 086 2525834
Email: eastonarchitecture@gmail.com

CAPTURE RESOLUTION:
The map objects are only accurate to the
resolution at which they were captured.
Output scale is not indicative of data capture scale.
Further information is available at:
<http://www.osl.ie>, search 'Capture Resolution'

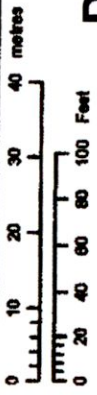

OUTPUT SCALE: 1:1,000

DWG. NO: 1001/0