

**DRAWN BY**  
Deiric O'Heathirn  
APAC Ltd  
82 Beaumont Court  
Beaumont  
Dublin 9

**Issued from:** DUBLIN ■

**Project**  
PROPOSED WORKS  
17 GREENTREES ROAD

**Title of Drawing**  
VEHICULAR ENTRANCE

<b>Drawn:</b>	DOH	<b>File No:</b>	00004
<b>Chkd:</b>	N.D.	<b>Job No:</b>	00004
<b>Appr:</b>	HL	<b>Drq. No:</b>	Rev:
<b>Scale:</b>	as shown		
<b>Date:</b>	Feb 2022		



**EXISTING BOUNDARY ELEVATION**

SCALE: 1:100


**DRAWN BY**  
 Deiric O'Heathirn  
 APAC Ltd  
 82 Beaumont Court  
 Beaumont  
 Dublin 9

**Issued from:** DUBLIN

**Project**  
 PROPOSED WORKS  
 17 GREENTREES ROAD

**Title of Drawing**  
 VEHICULAR ENTRANCE

<b>Drawn:</b>	DOH	<b>File No:</b>	00004
<b>Chkd:</b>	N.D.	<b>Job No:</b>	00004
<b>Appr:</b>	HL	<b>Drg. No:</b>	
<b>Scale:</b>	as shown	<b>Rev:</b>	
<b>Date:</b>	Feb 2022		

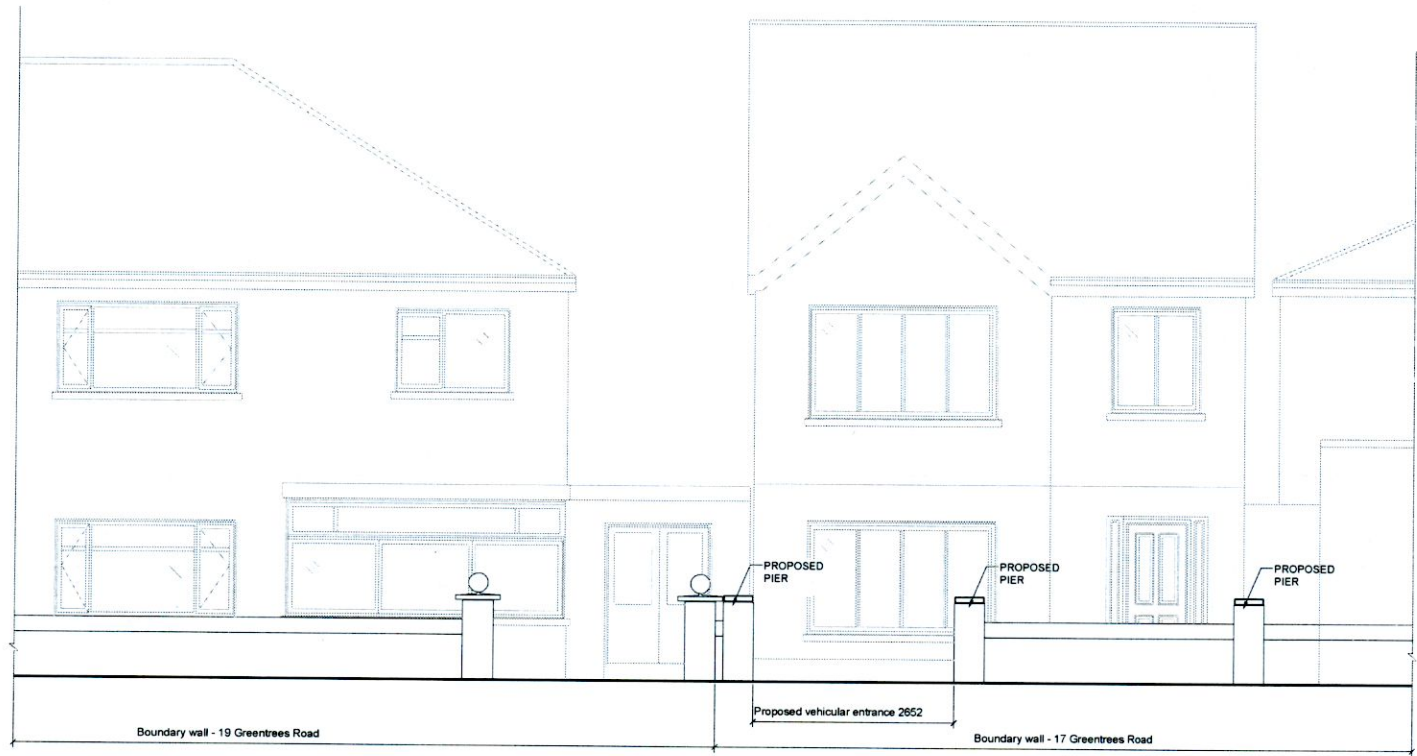

**PROPOSED BOUNDARY ELEVATION**

SCALE: 1:100