


DRAWN BY
 Deiric O'Heathirn
 APAC Ltd
 82 Beaumont Court
 Beaumont
 Dublin 9

Issued from: DUBLIN


Project
 PROPOSED WORKS
 17 GREENTREES ROAD

Title of Drawing
 SECTION AND ATTIC

Drawn: DOH	File No: 00004
Chkd: N.D.	Job No: 00004
Appr: HL	Drng. No:
Scale: as shown	Rev:
Date: Feb 2022	

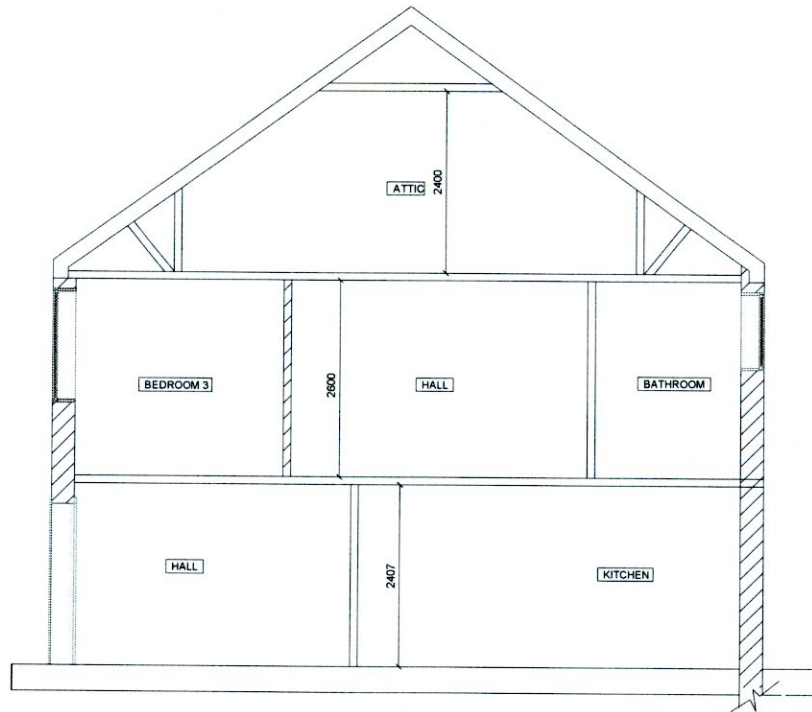

PROPOSED SECTION
 SCALE 1 : 100

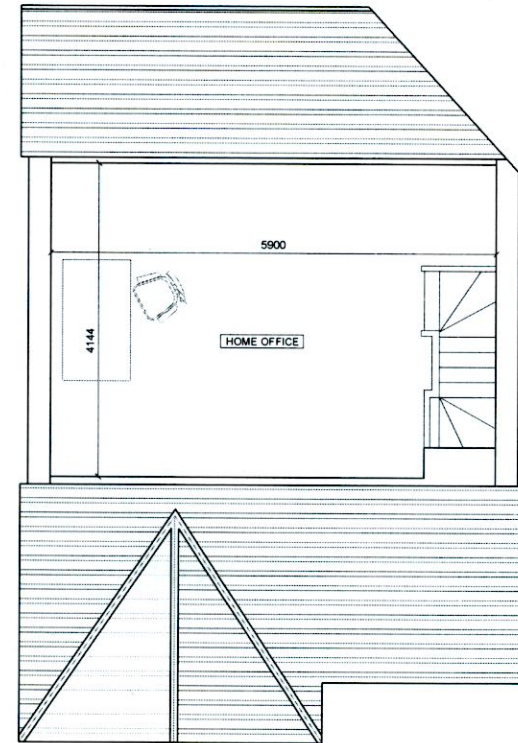

ATTIC PLAN
 SCALE 1 : 100

