

Date	No.	Revision Notes

LEGEND.		AREAS (msq).	
	EXISTING WALLS	Site Area:	259.00 msq
	PROPOSED WALLS	GF Area:	055.00 msq
	NEW BUILDING	FF Area:	040.00 msq
	DEMOLITION		
	SITE BOUNDARY		
	LAND IN OWNERSHIP		

**hoganarchitects**

Design Firm  
 Hogan Architects  
 Studio 4  
 115 Cork Street  
 Dublin 8

www.hoganarchitects.com  
 james@hoganarchitects.com  
 085 704 1829

Project Title  
 Alan McCormick  
 Garden Plot beside 2 Barton Road  
 West, Rathfarnham, Dublin 14

Sheet Title  
 Proposed Ground Floor Block Plan

Sheet Scale 1:200 @ A3	Drawn By JH
---------------------------	----------------


Total Sheets 1	Reviewed By JH
-------------------	-------------------

Sheet No.  
 Project ID - Drawing Series - Drawing Number


**2236 A2-101**

Drawing Status  
 OUTLINE PLANNING

1 Proposed Ground Floor Block Plan  
 Scale: 1:200@A3

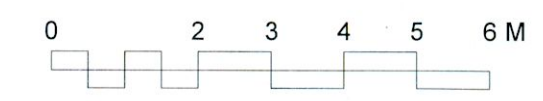



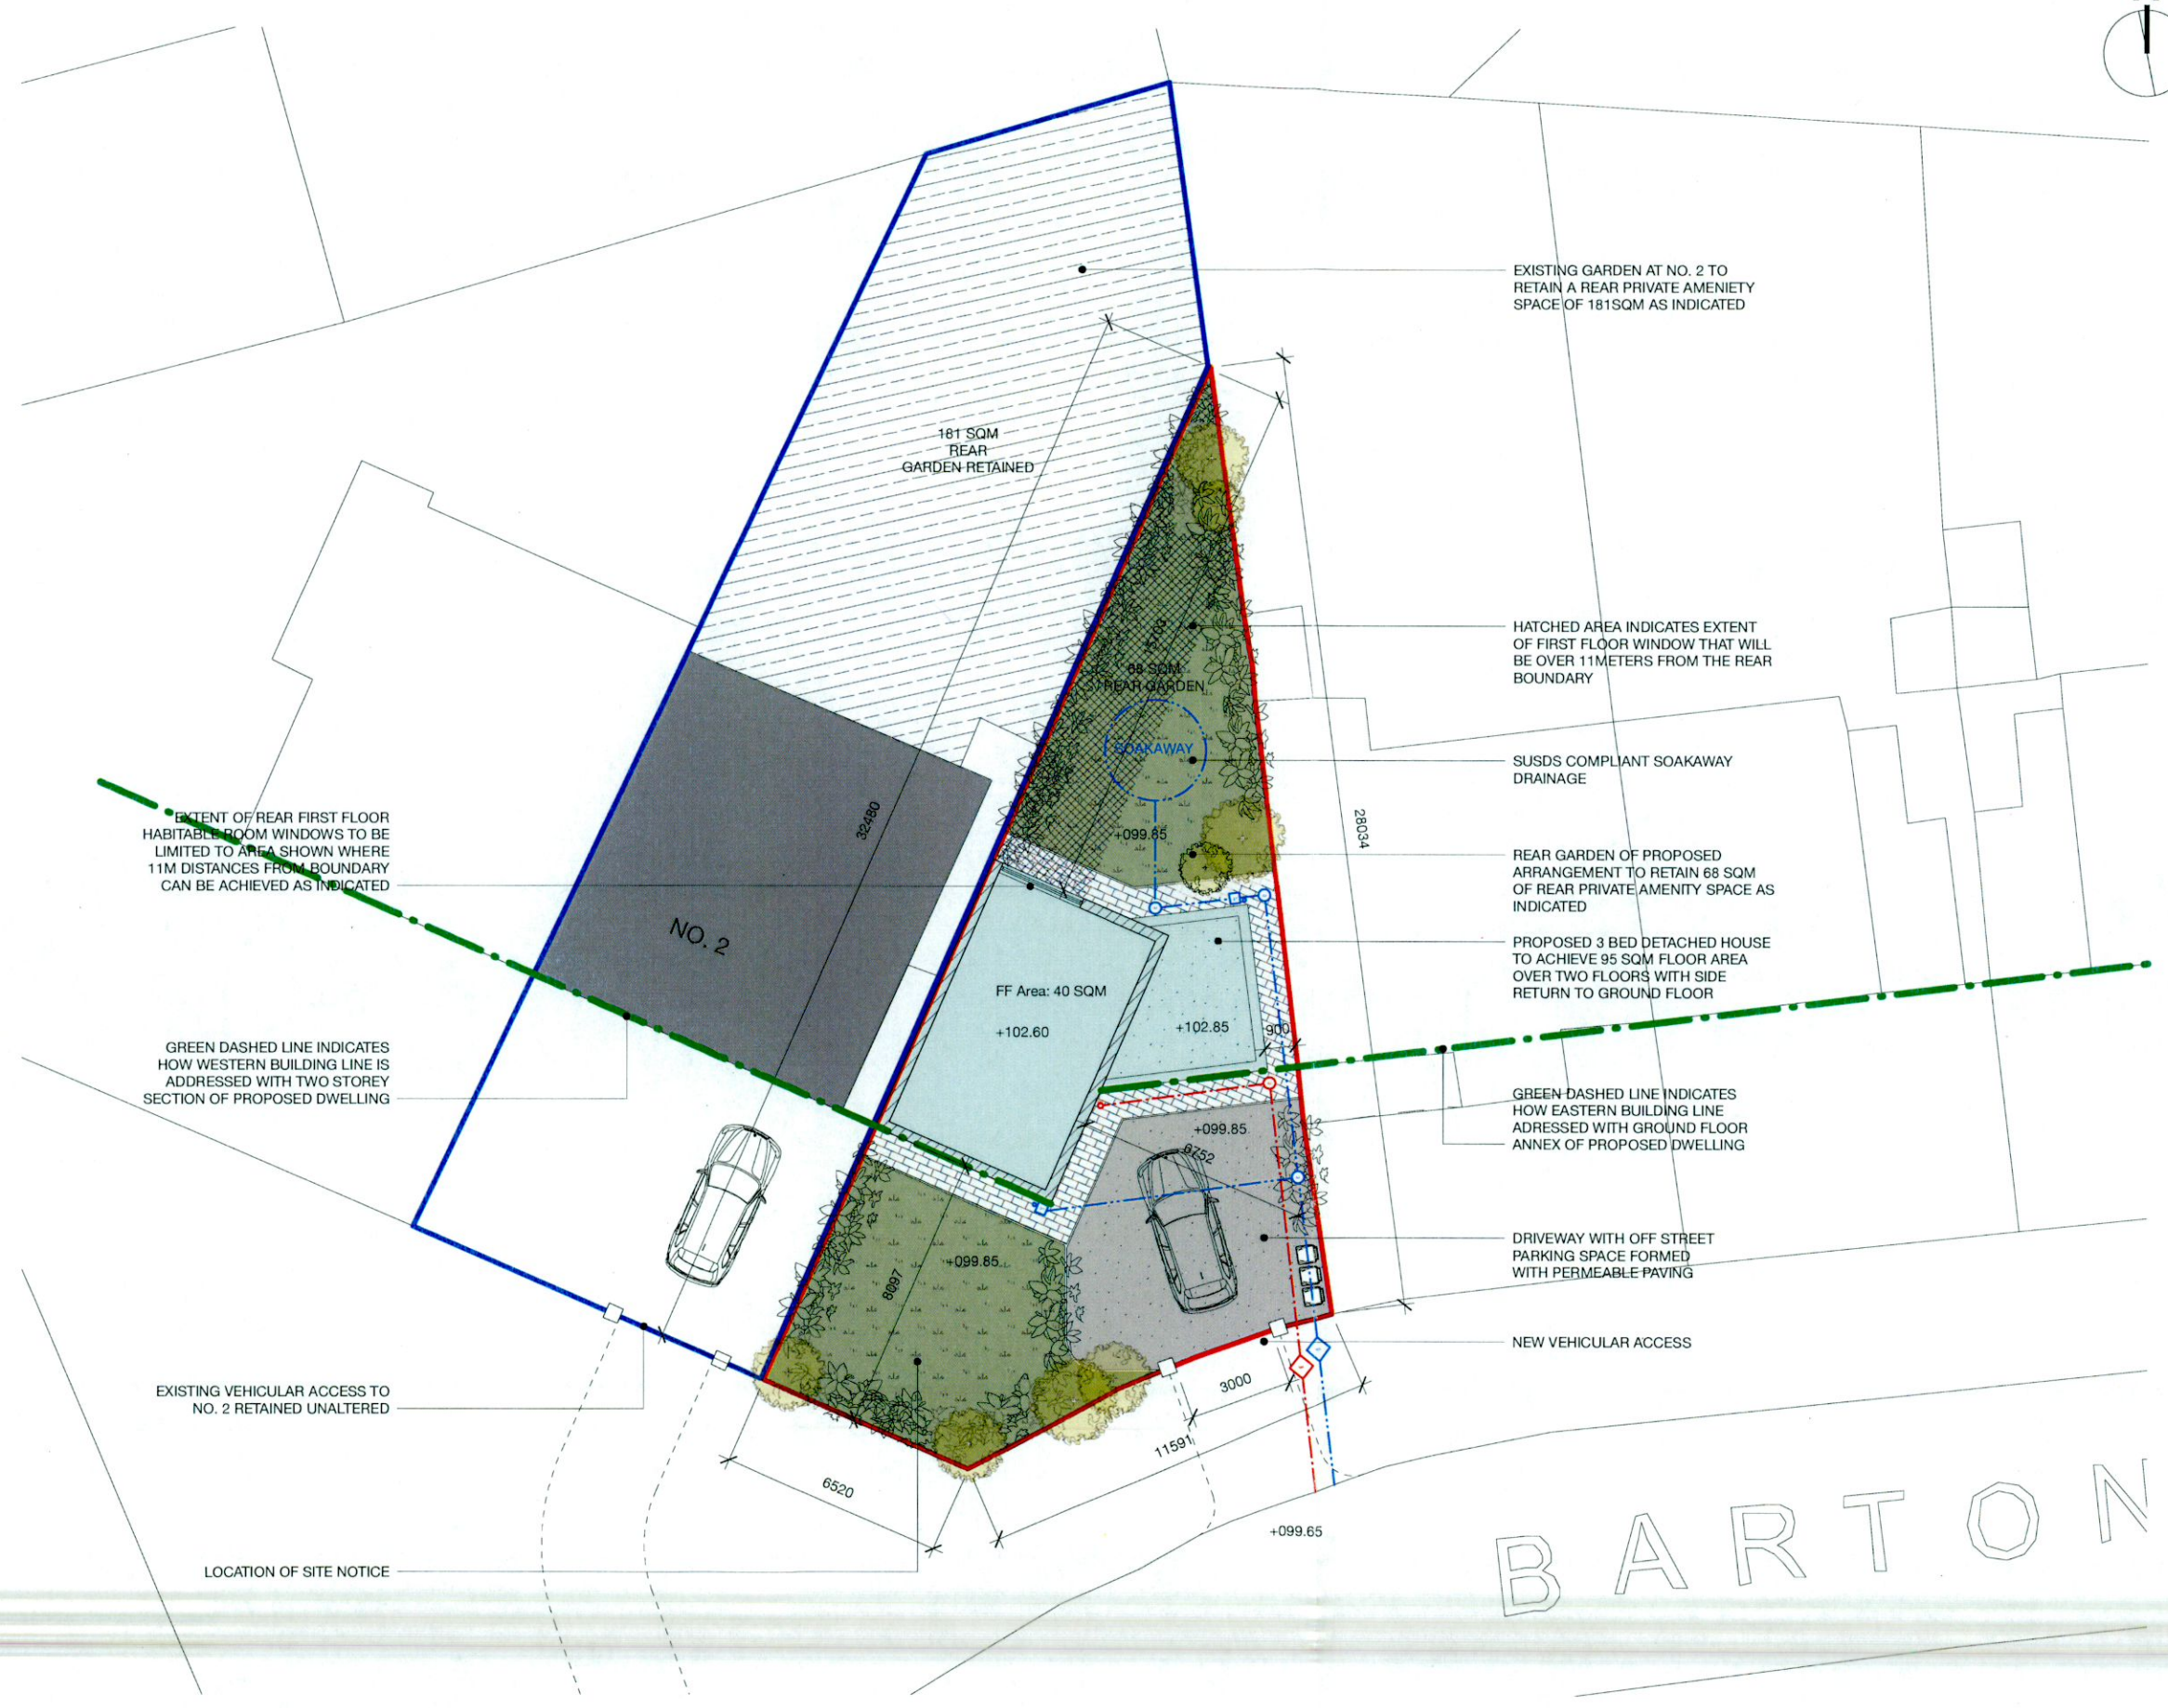

Date	No.	Revision Notes

LEGEND		AREAS (msq)	
	EXISTING WALLS	Site Area:	259.00 msq
	PROPOSED WALLS	GF Area:	055.00 msq
	NEW BUILDING	FF Area:	040.00 msq
	DEMOLITION		
	SITE BOUNDARY		
	LAND IN OWNERSHIP		

**hoganarchitects**

Design Firm  
**Hogan Architects**  
 Studio 4  
 115 Cork Street  
 Dublin 8

www.hoganarchitects.com  
 james@hoganarchitects.com  
 085 704 1829

Project Title  
**Alan McCormick**  
 Garden Plot beside 2 Barton Road  
 West, Rathfarnham, Dublin 14

Sheet Title  
**Proposed First Floor Block Plan**

Sheet Scale 1:200 @ A3	Drawn By JH
---------------------------	----------------

Total Sheets 1	Reviewed By JH
-------------------	-------------------

Sheet No.  
 Project ID - Drawing Series - Drawing Number

**2236 A2-102**

Drawing Status  
**OUTLINE PLANNING**

1 **Proposed First Floor Block Plan**  
 Scale: 1:200@A3

