



SECTION A-A

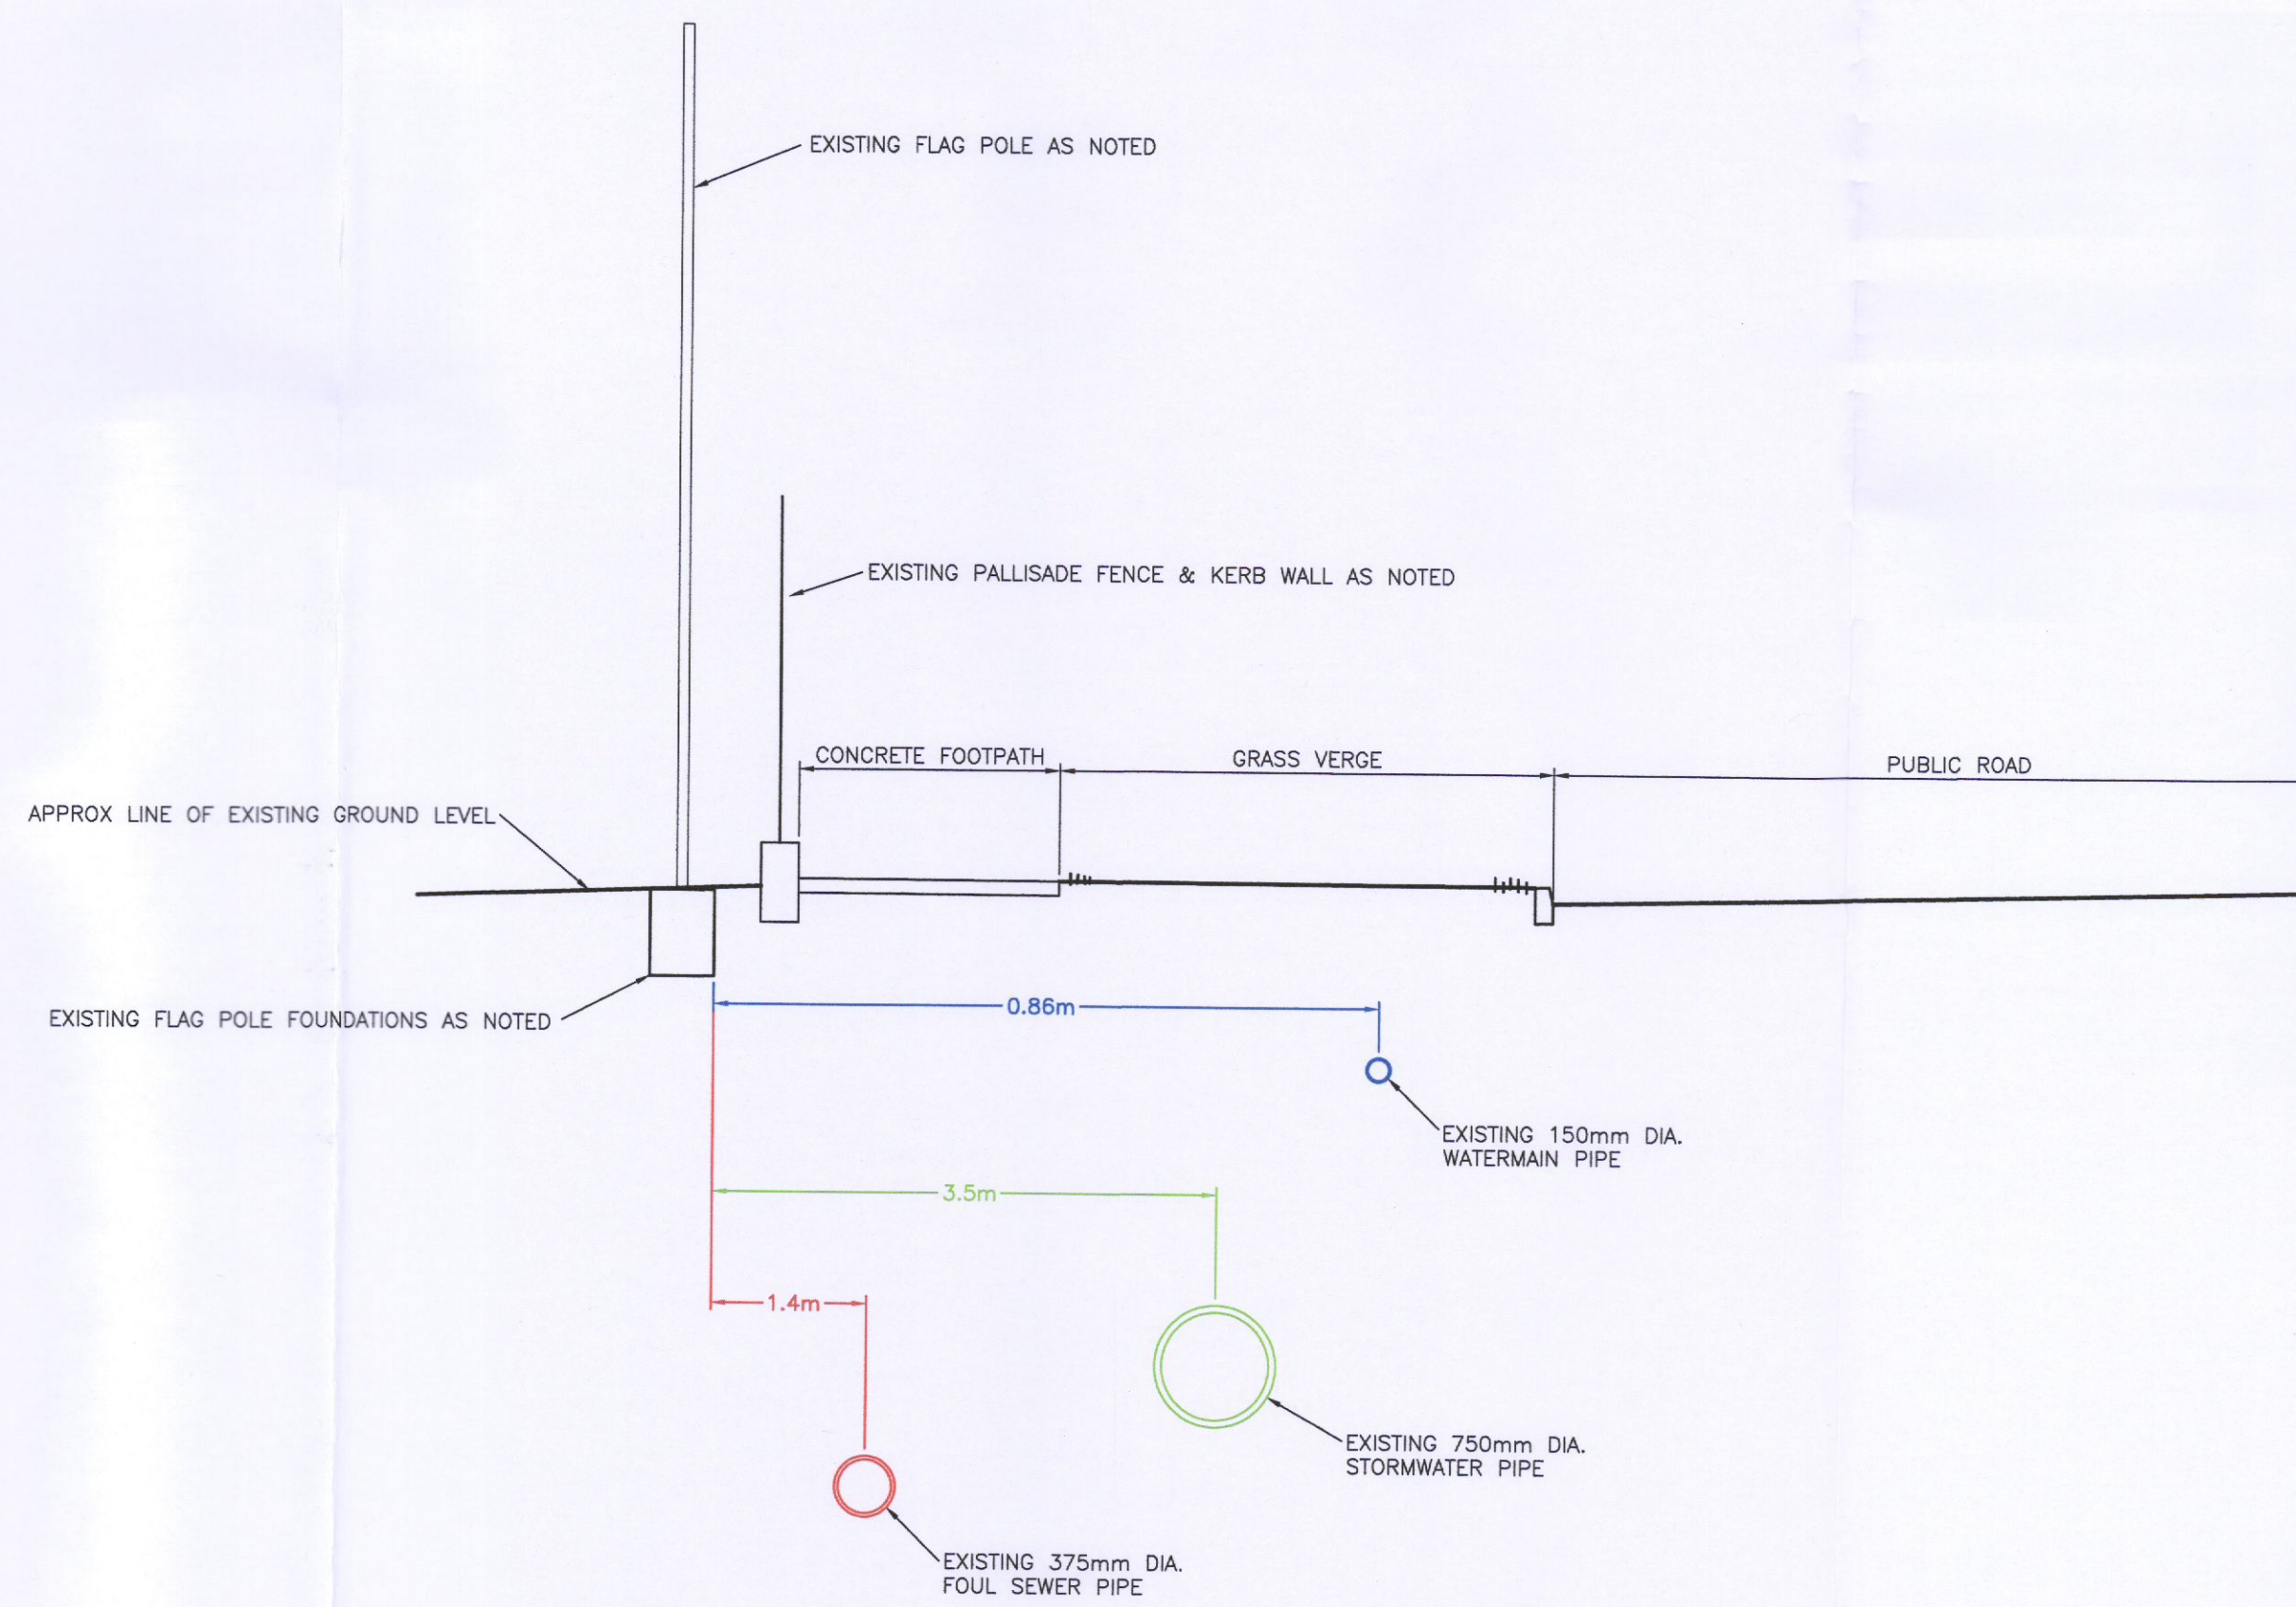

SECTION B-B

NOTES:

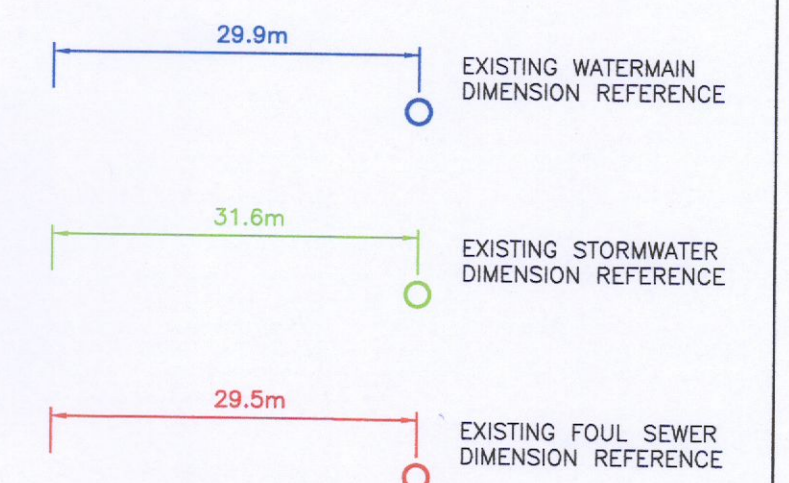

P1	PLANNING APPLICATION	OCT22
rev	amendments	date

ALAN CLARKE & ASSOCIATES
 consulting civil & structural engineers
 PROJECT MANAGERS

ENTERPRISE CENTRE
 DUBLIN ROAD, CASTLEBLAYNEY
 CO MONAGHAN
 p: 042-9740071
 f: 042-9746645
 e: info@alanciarke.ie

client FORT MOTORS LTD

project TEMPORARY DISPLAY BUILDING AT AIRTON RD.

title SECTIONS A-A & B-B

architect	date	job no
EMD ARCHITECTS	OCT22	17163
scale	drawing no	rev
1:50	17163-400	P1