




1 PROPOSED ELEVATION AA
2003_P302 1:200

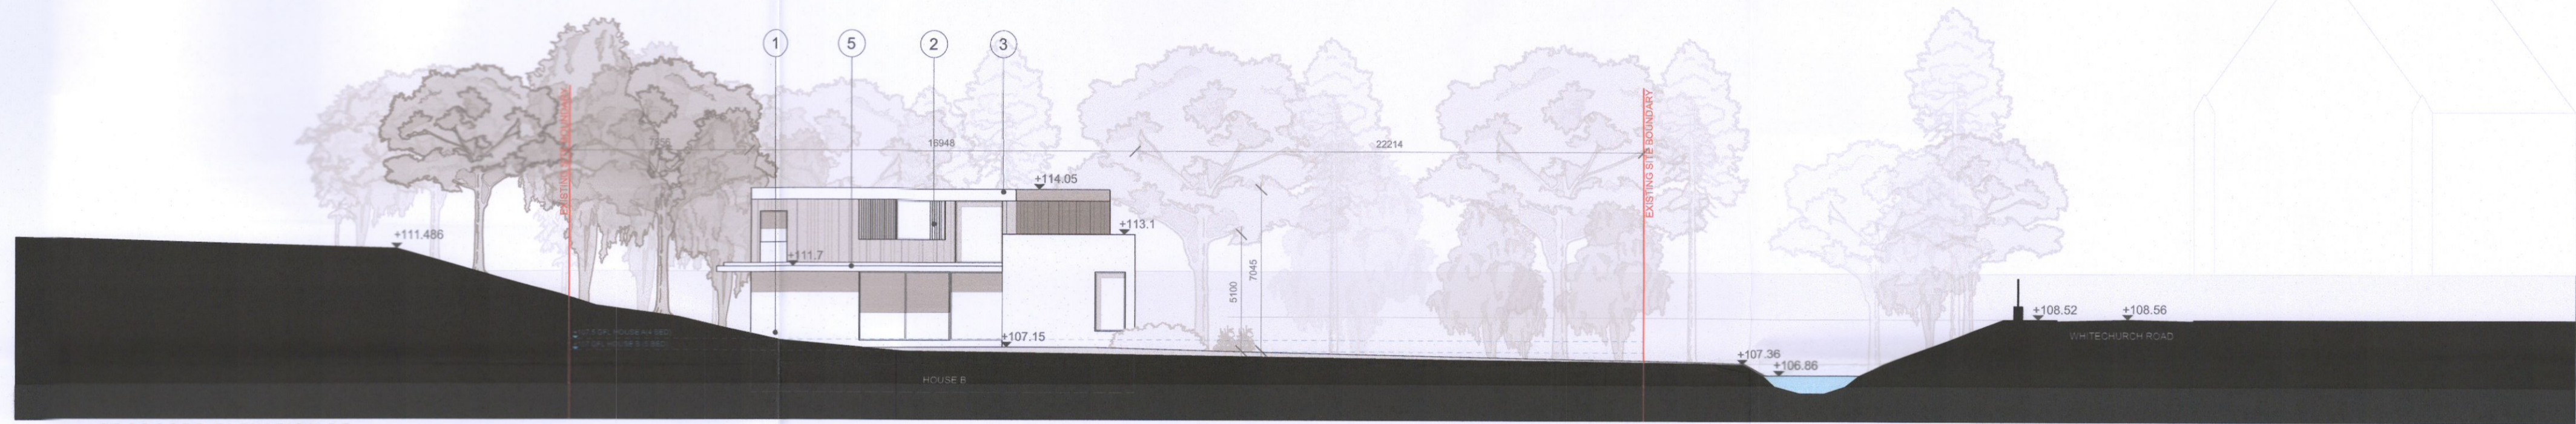


2 PROPOSED ELEVATION BB
2003_P302 1:200

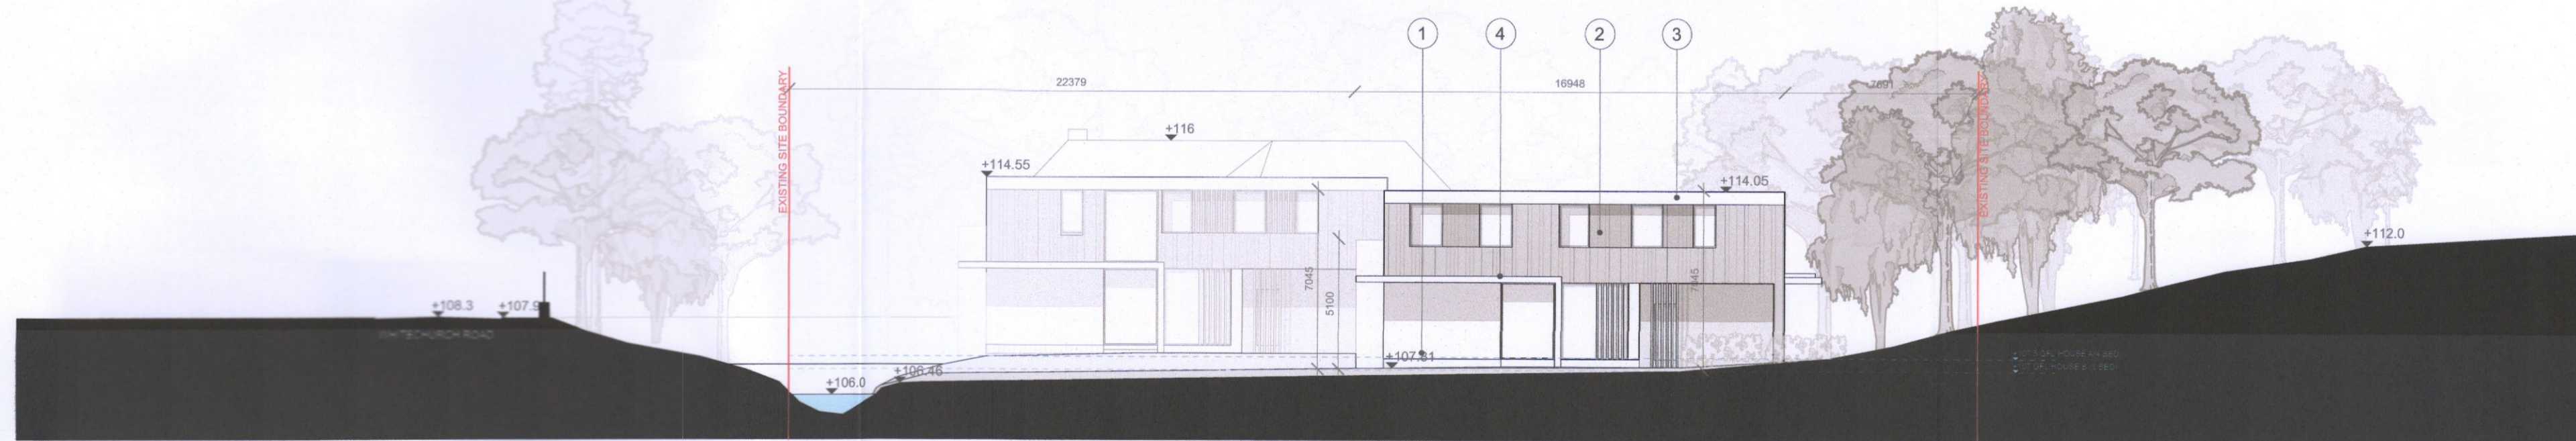

3 PROPOSED ELEVATION CC
2003_P302 1:200

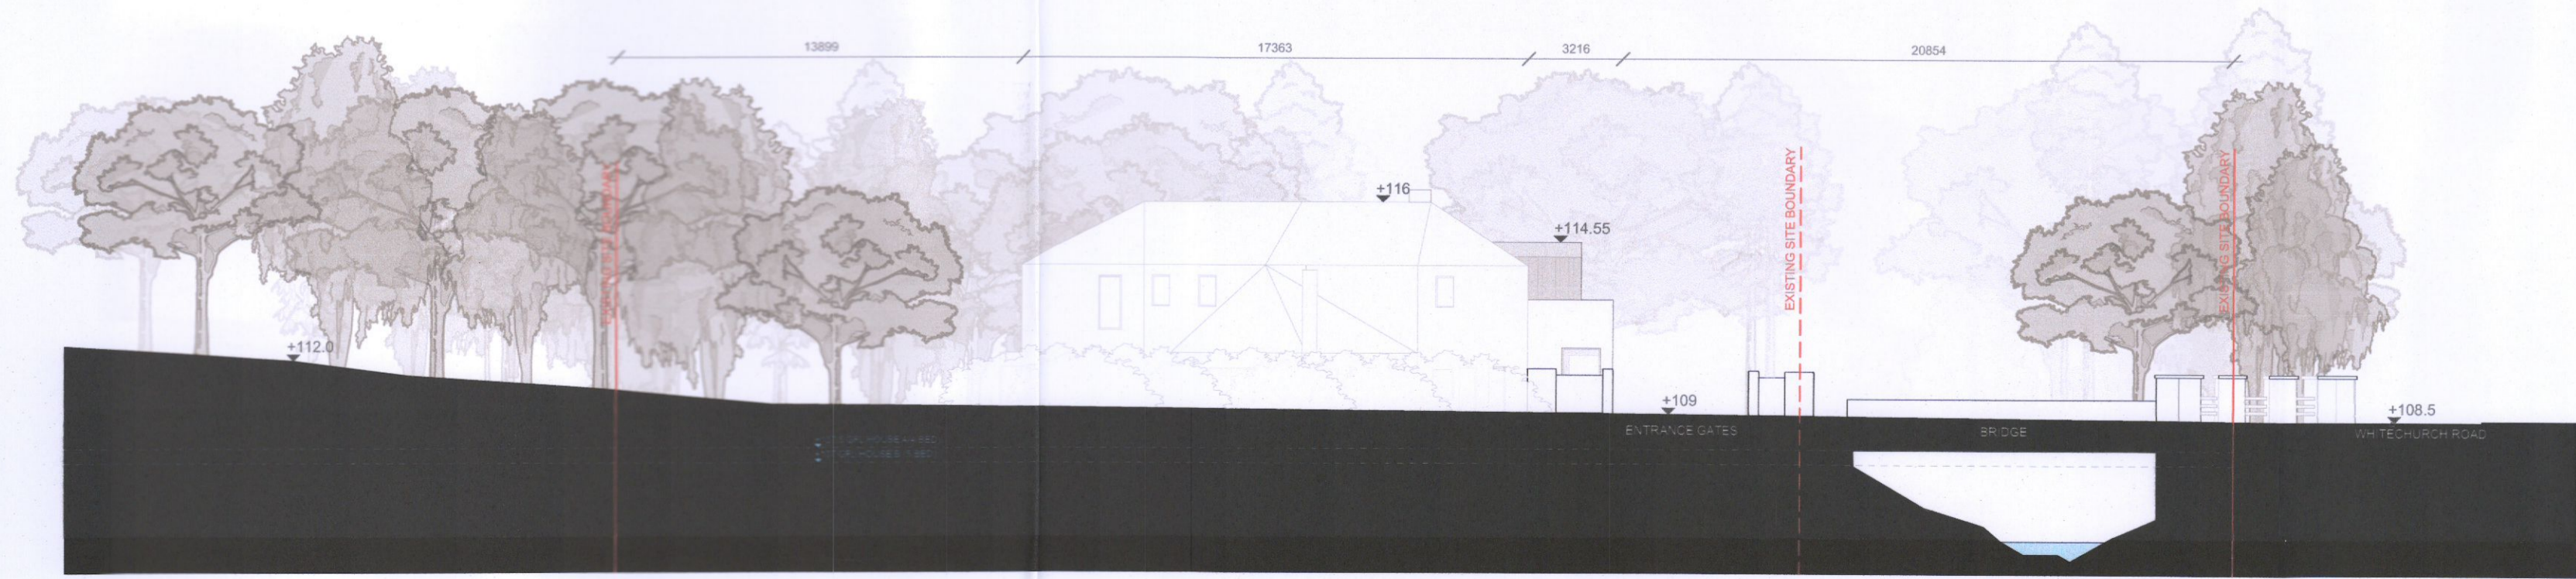

4 PROPOSED ELEVATION DD
2003_P302 1:200

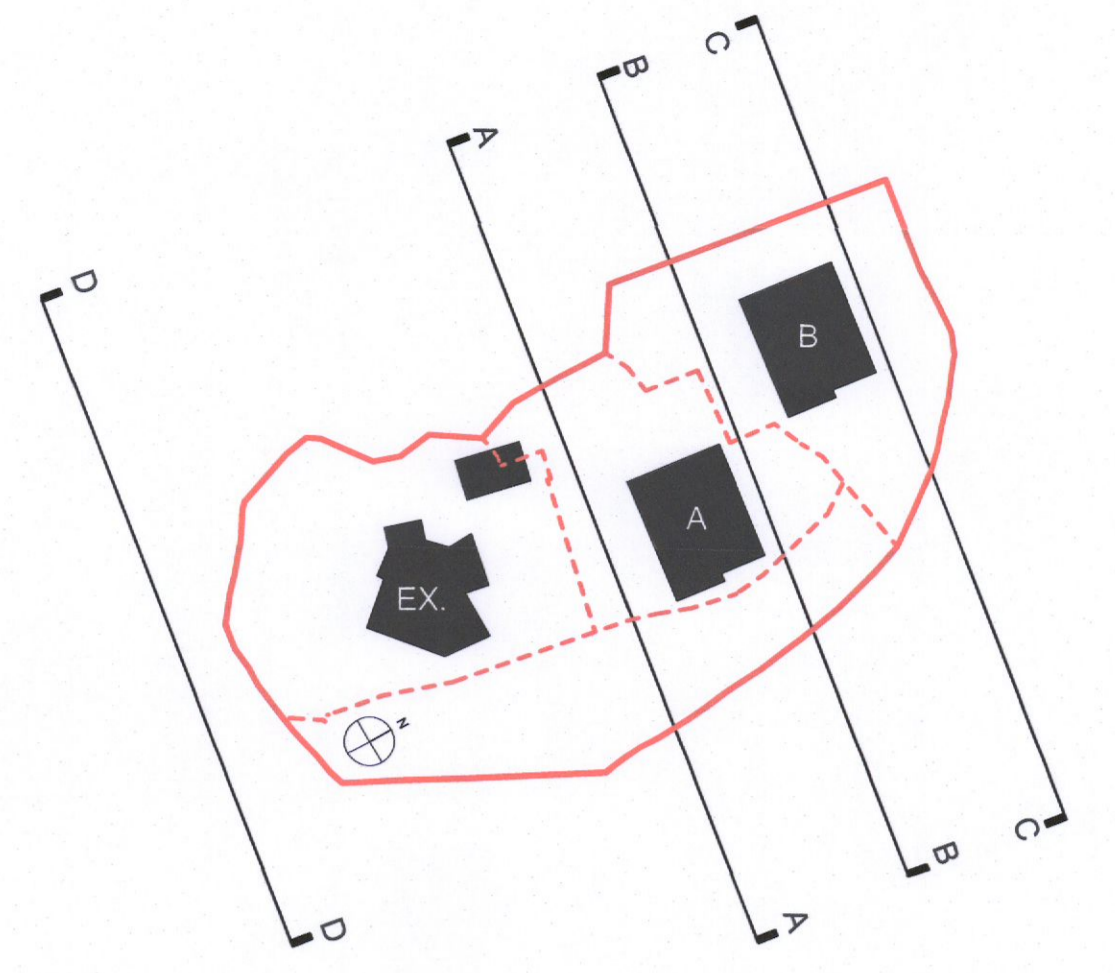


NOTES:

Do not scale off this drawing. Check all dimensions on site.
Nestly Architect of all and any discrepancies. Discrepancies to be referred to the Architect for clarification.
All drawings to be read in conjunction with Architects specification and all relevant documents.
Drawing to be printed in colour and at noted size for clarity.
This drawing and its content is copyright to Brock Finucane Ltd.
This drawing shall not be copied, reproduced or otherwise used without the written consent of Brock Finucane Ltd.

KEY PLAN:

REVISION:

REV	DATE	NOTE

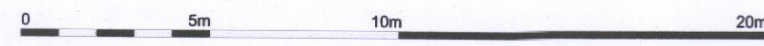

NOTES:
Indicated Levels (e.g. +107.5) are measured in Metres, Over Datum (Malin Head)
All linear dimensions are measured in millimetres

MATERIAL KEY:

- 01 - Render
- 02 - Weathered Timber Cladding
- 03 - Concrete Band
- 04 - Concrete Canopy
- 05 - Sedum Roof

BROCK FINUCANE ARCHITECTS

22 LOWER BAGGOT STREET WWW.BROCKFINUCANE.COM
DUBLIN 7, D02XK43 INFO@BROCKFINUCANE.COM
IRELAND +353 1 8164726

PROJECT LYNBROOK, DUBLIN DATE OCT 22
DRAWING PROPOSED ELEVATIONS DRAWN PF
STAGE PLANNING CHECK RF

CLIENT NICOLA LYNCH, BRIAN DUNNE & CIARA LYNCH, RICHARD O'FARRELL
DWG. NO. 2003_P302 REV. SCALE 1:200