




1 PROPOSED ELEVATION EE
2003_P303 1:200

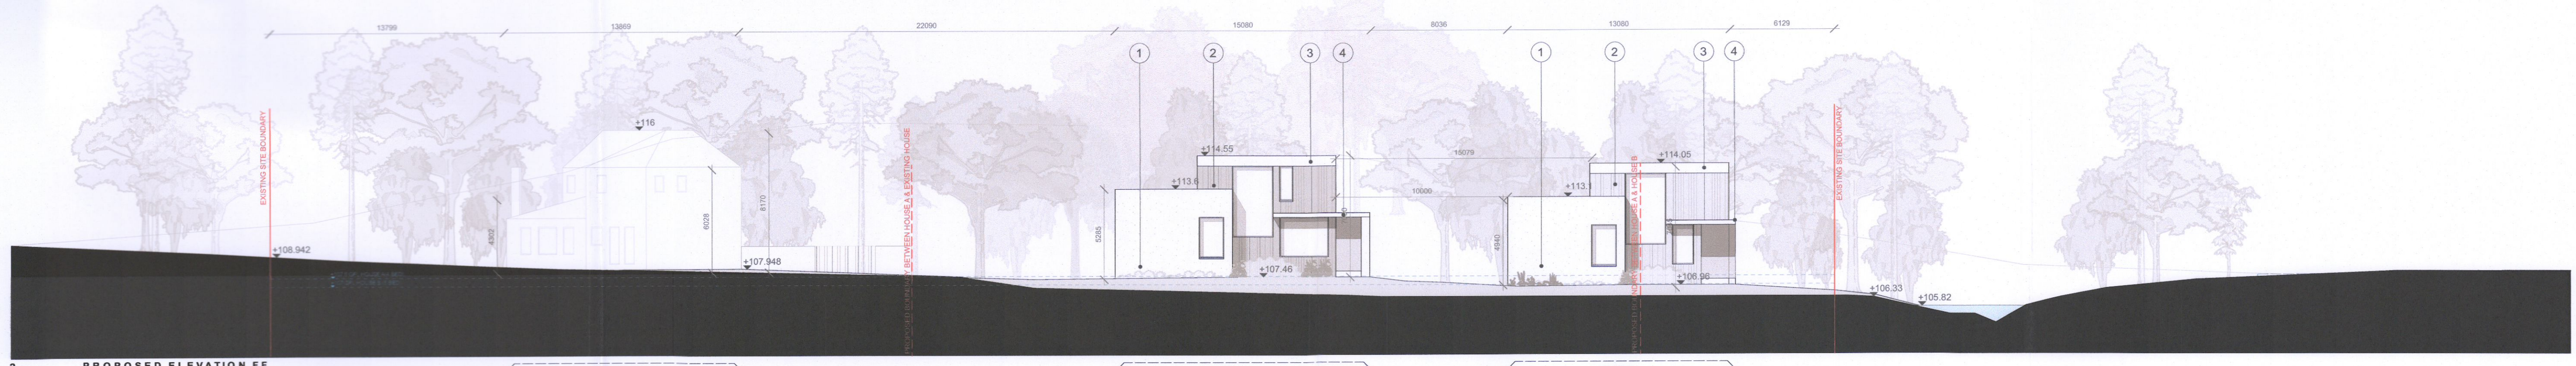

2 PROPOSED ELEVATION FF
2003_P303 1:200

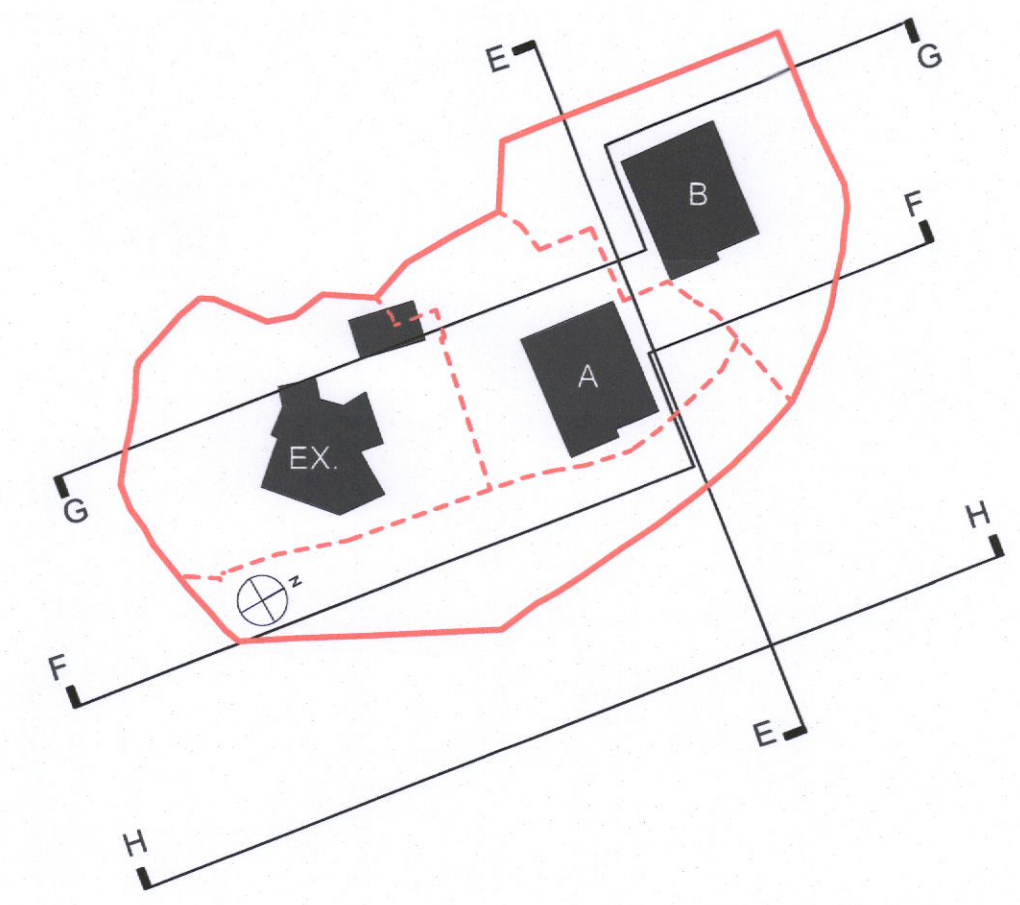

3 PROPOSED ELEVATION GG
2003_P303 1:200

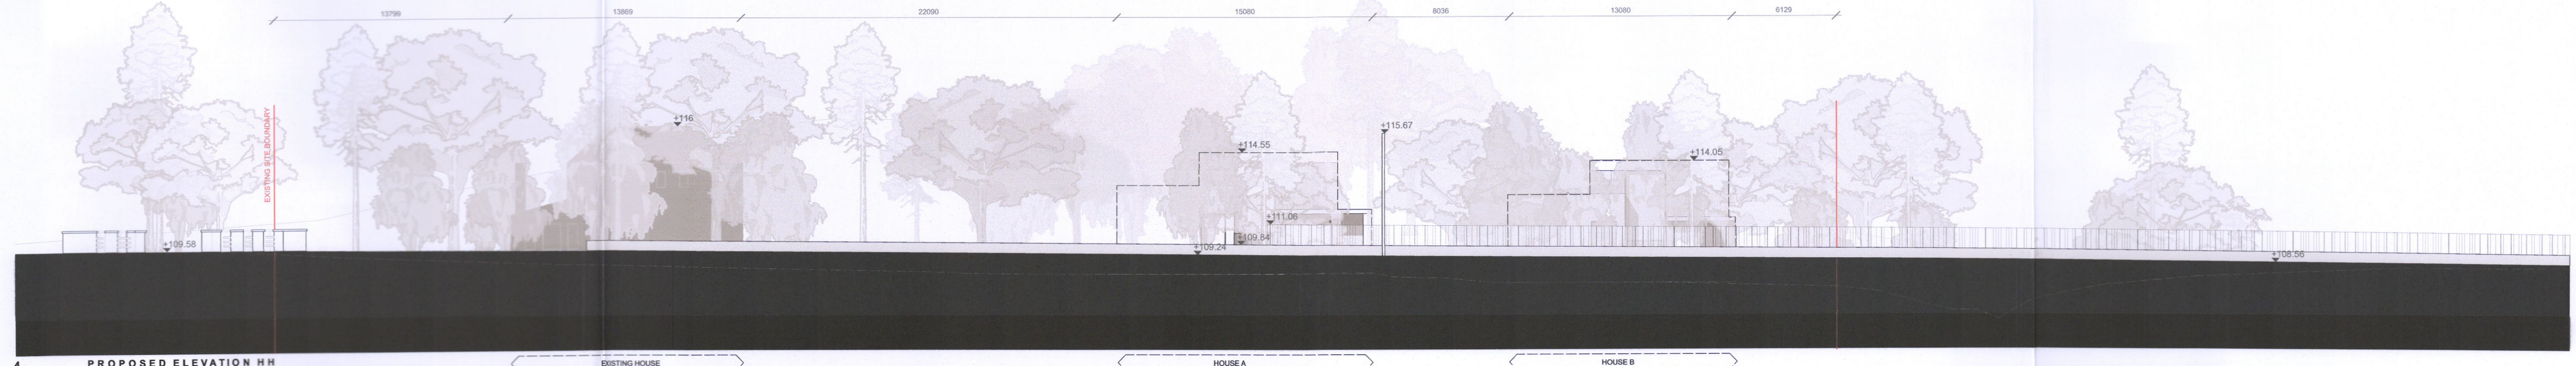


4 PROPOSED ELEVATION HH
2003_P303 1:200

NOTES:
Do not scale off this drawing. Check all dimensions on site.
Nately Architect of all and any discrepancies. Discrepancies to be referred to the Architect for clarification.
All drawings to be read in conjunction with Architects specification and all relevant documents.
Drawing to be printed in colour and at noted size for clarity.
This drawing and its content is copyright to Brock Finucane Ltd.
This drawing shall not be copied, reproduced or otherwise used without the written consent of Brock Finucane Ltd.

KEY PLAN:

REVISION:

REV	DATE	NOTE

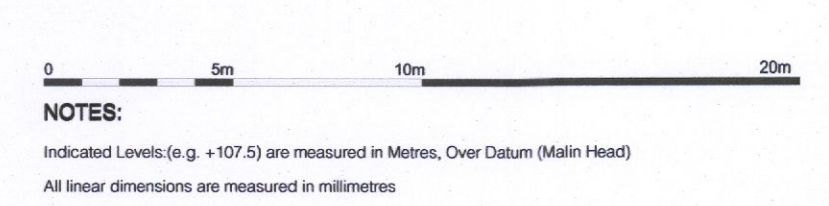

- MATERIAL KEY:**
- 01 - Render
 - 02 - Weathered Timber Cladding
 - 03 - Concrete Band
 - 04 - Concrete Canopy
 - 05 - Sedum Roof

BROCK FINUCANE ARCHITECTS

38 LOWER BARRISSET STREET DUBLIN 2 D02 NX 43 IRELAND
WWW.BROCKFINUCANE.COM
INFO@BROCKFINUCANE.COM
003 1 8108735

PROJECT: LYNBROOK, DUBLIN DATE: OCT 22
DRAWING: PROPOSED ELEVATIONS DRAWN: PF
STAGE: PLANNING CHECK: RF
CLIENT: NICOLA LYNCH, BRIAN DUNNE & CIARA LYNCH, RICHARD O'FARRELL
DWG. NO.: 2003_P303 REV. SCALE: 1:200