


Planning Pack Map

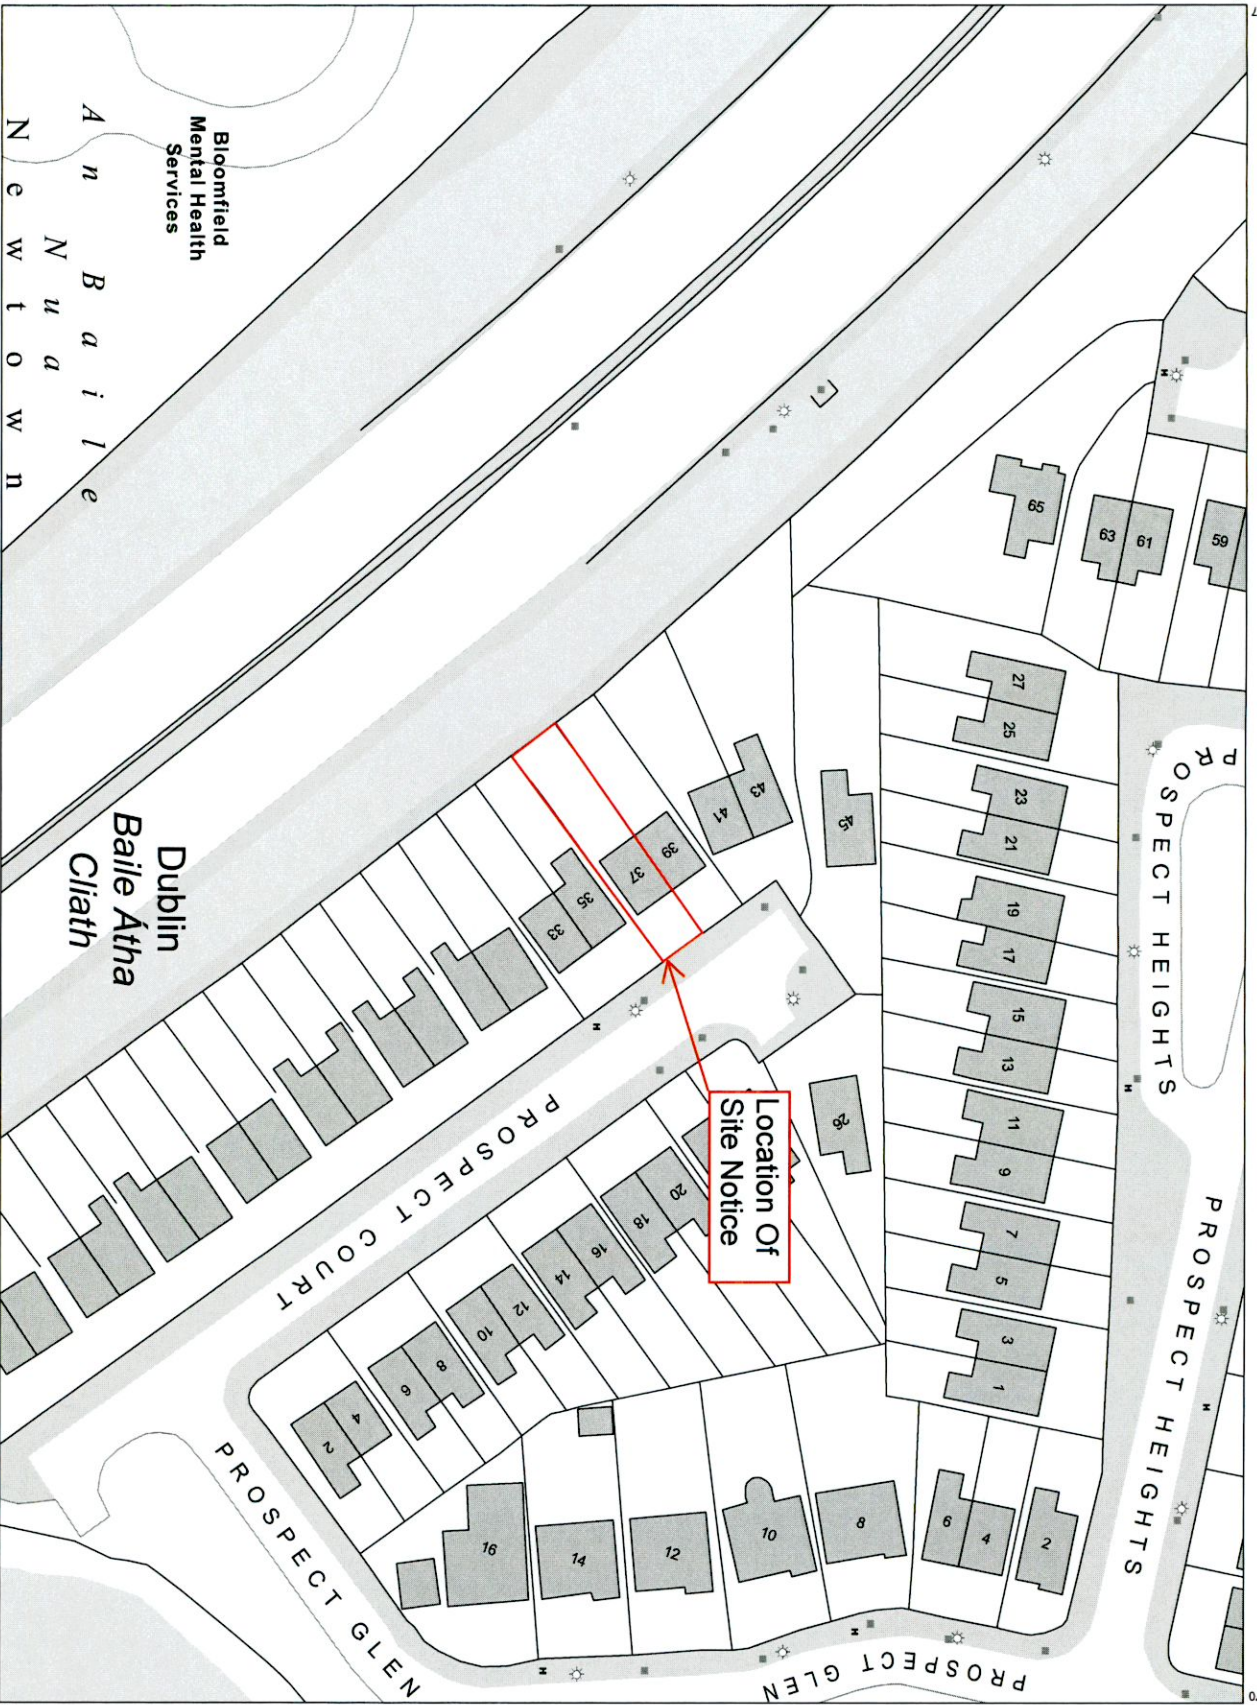

Location Of Site Notice

DraftCAD Planning & Design
32 Glen Easton Way, Leixlip, Co. Kildare
COMPILED AND PUBLISHED BY:

Ordnance Survey Ireland, Phoenix Park, Dublin 8, Ireland.

Unauthorised reproduction infringes Ordnance Survey Ireland and Government of Ireland copyright.

All rights reserved. No part of this publication may be copied, reproduced or transmitted in any form or by any means without the prior written permission of the copyright owners.

The representation on this map of a road, track or footpath is not evidence of the existence of a right of way.

Ordnance Survey maps never show legal property boundaries, nor do they show ownership of physical features.


© Suirbhéireacht Ordánáis Éireann, 2022
 © Ordnance Survey Ireland, 2022
www.osi.ie/copyright



CENTRE COORDINATES:
 ITM 713254,726039

PUBLISHED: 25/10/2022
ORDER NO.: 50298881_3

MAP SERIES: 1:1,000
 1:2,500
MAP SHEETS: 3391-22
 3454-A

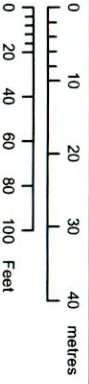

OUTPUT SCALE: 1:1,000

CAPTURE RESOLUTION:
 The map objects are only accurate to the resolution at which they were captured. Output scale is not indicative of data capture scale. Further information is available at: <http://www.osi.ie>, search 'Capture Resolution'



LEGEND:
<http://www.osi.ie>, search 'Large Scale Legend'