



**SITE LAYOUT**  
SCALE 1:200

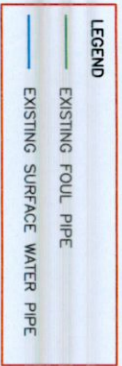


NOTES:  
THIS DRAWING AND ALL DESIGN HEREON IS THE COPYRIGHT OF THE CONSULTANTS AND MUST NOT BE REPRODUCED WITHOUT THEIR WRITTEN CONSENT.  
ALL DRAWINGS REMAIN THE PROPERTY OF THE CONSULTANTS.  
FOURD DIMENSIONS ONLY TO BE TAKEN FROM THIS DRAWING.  
DO NOT SCALE.  
ALL DIMENSIONS TO BE CHECKED ON SITE.  
CONSULTANTS TO BE INFORMED OF ANY DISCREPANCIES BEFORE WORK COMMENCES.

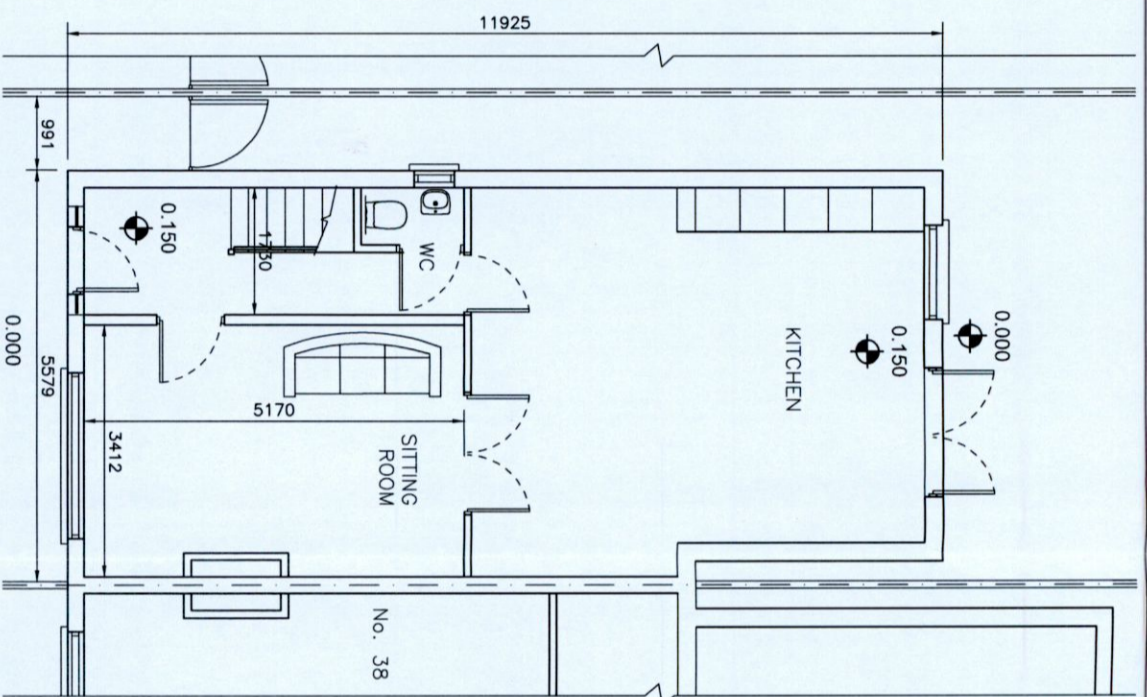


**EXISTING GROUND FLOOR LAYOUT**

SCALE 1:100 THERE IS NO PROPOSED GROUND FLOOR LAYOUT AS THERE IS NO ALTERATIONS TO GROUND FLOOR OF HOUSE

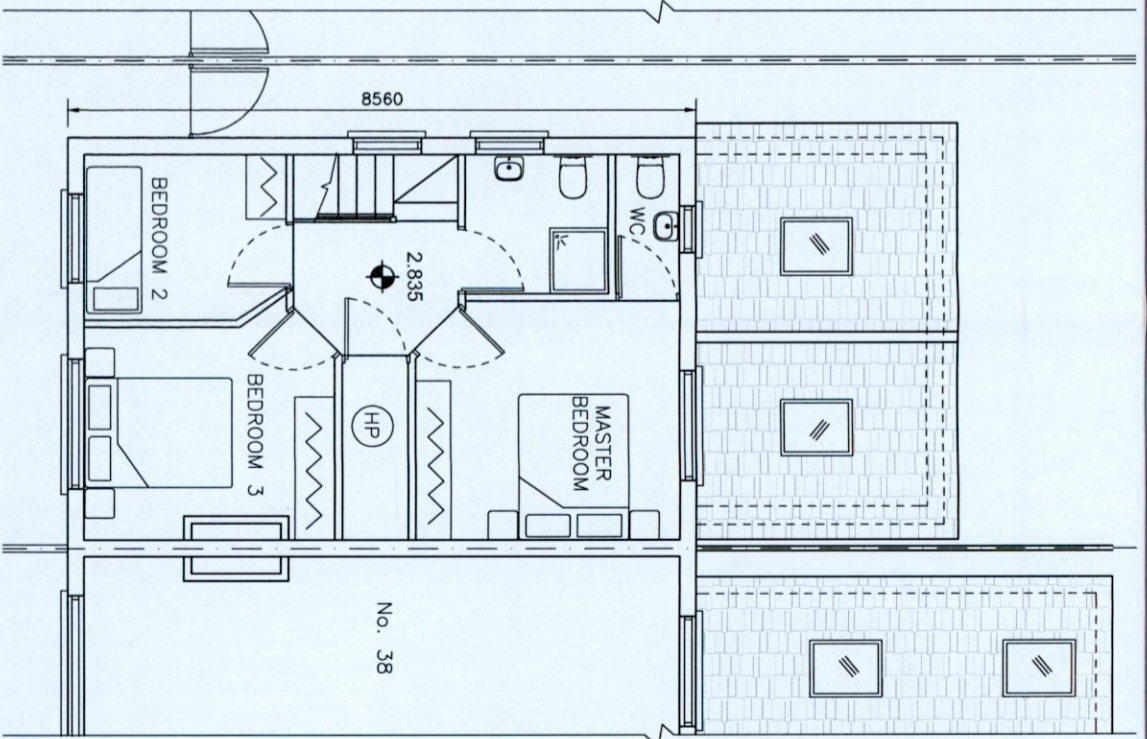

**EXISTING FIRST FLOOR LAYOUT**

SCALE 1:100

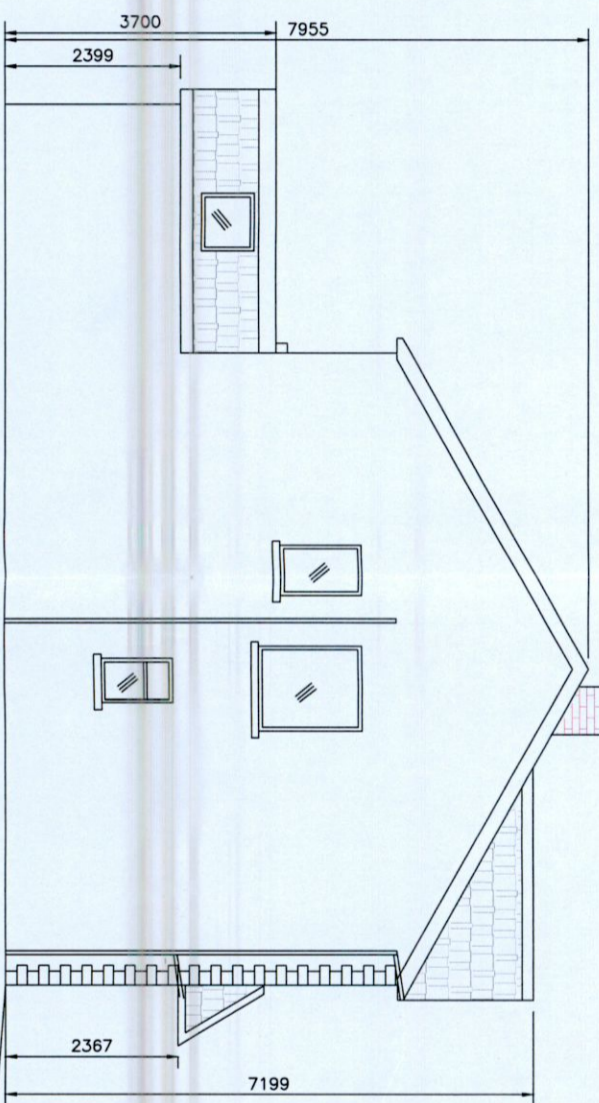

**EXISTING SIDE ELEVATION**

SCALE 1:100

Rev	Date	Description	By	TOR
P1	28.10.22	ISSUED FOR PLANNING		TOR

**Client**  
GLENDA & JAY DONERGAN

**Project Title**  
37 PROSPECT COURT  
RATHFARNHAM  
DUBLIN 16

**Drawing Title**  
SITE LAYOUT

**Scale** 1:100  
**Date** SEPT 2022

**Drawn** TOR  
**Checked** TOR

**DraftCAD Ltd**  
Planning & Design

32 Glen Estlin Way, Tel: (01) 6164634  
Leahurst, Co. Wick. Mob: 086 1737758  
Email: orourke.henry@gmail.com

**Job Number** 1622  
**Drawing Number** S01  
**Revision** P1