


EXISTING SITE LAYOUT PLAN

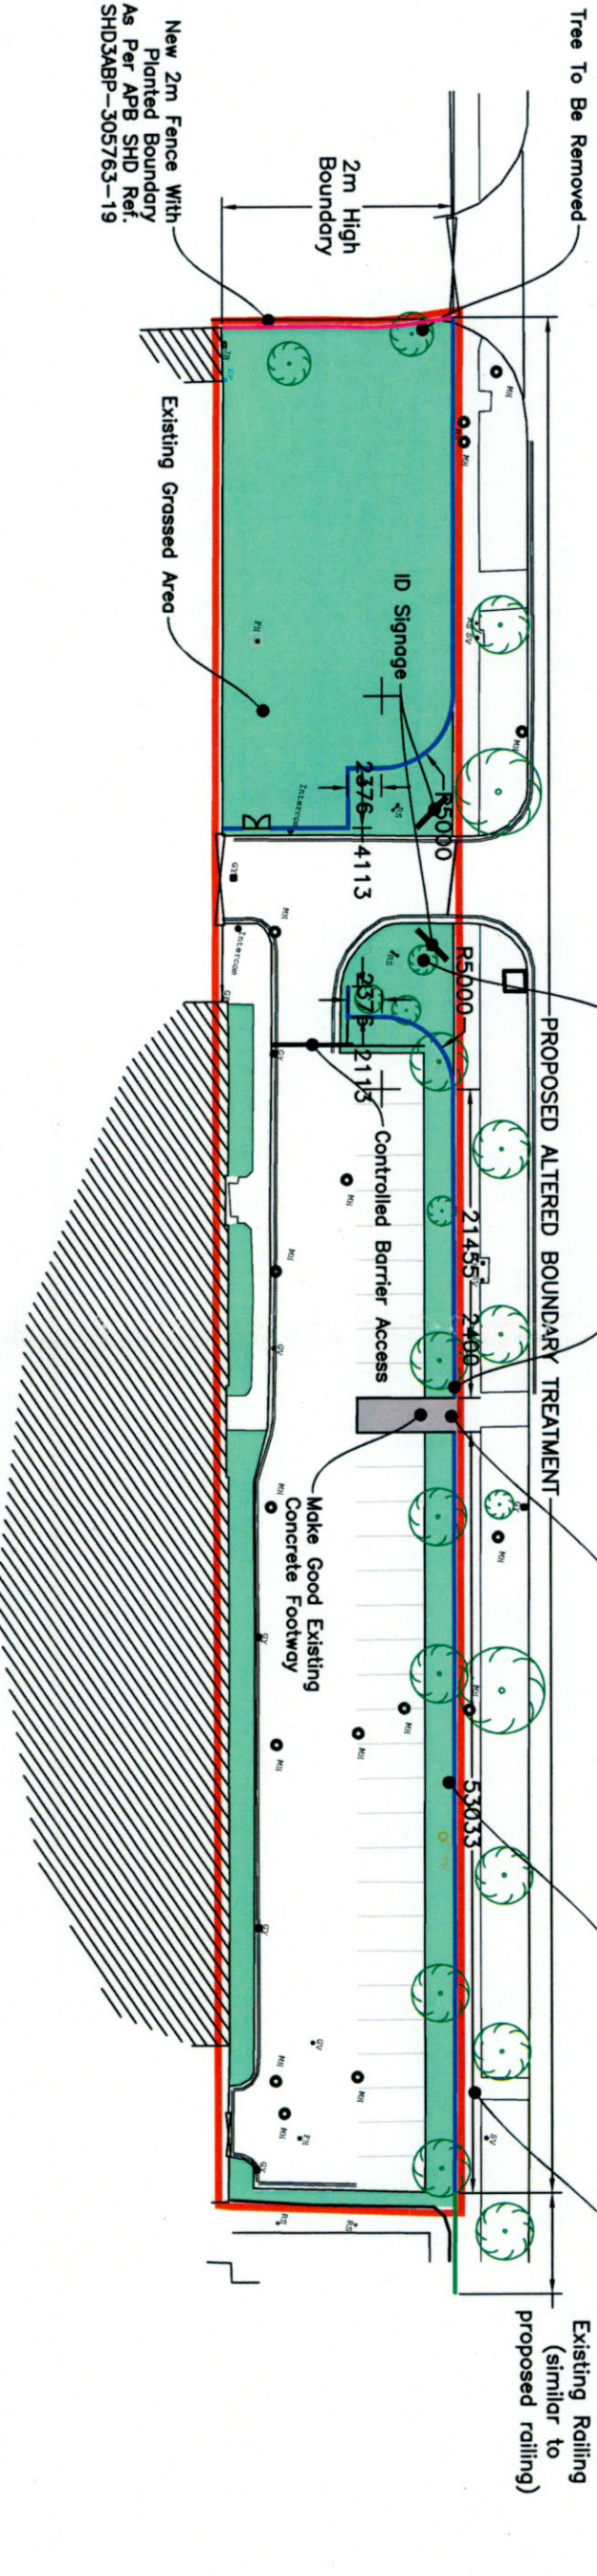

PROPOSED SITE LAYOUT PLAN

Drawing Key:

- Proposed New Railing
- Site Boundary

OS Ref:	Issue: PLANNING
MAPS COPIED BY PERMISSION OF ORDINANCE SURVEY IRELAND LICENCE NO. EN 0080122 O ORDINANCE SURVEY IRELAND GOVERNMENT OF IRELAND	

Proposed Boundary Treatment, At, Airton Road, Tallaght	
Date: NOVEMBER 2022	Scale: 1:500

SITE LAYOUT PLAN	
DIMENSIONS EXCLUDE CONSTRUCTION TOLERANCES TYPICALLY +/- 5% ON DIMENSIONS, LEVELS AND ANGLES	
Dr. Ref.: 4495-02	Rev: -

Designs & build solutions

murphy

Consulting Engineers Project Managers
 Architectural Services Build Surveying
 Site Suitability Assessors

www.murphydesign.ie
 tel: 087 6857909
 email: martin@murphydesign.ie

© Copyright - Obtain Written Authorisation From MD&S Ltd. Before Reproducing