


EXISTING GROUND FLOOR PLAN 1:100 @ A1

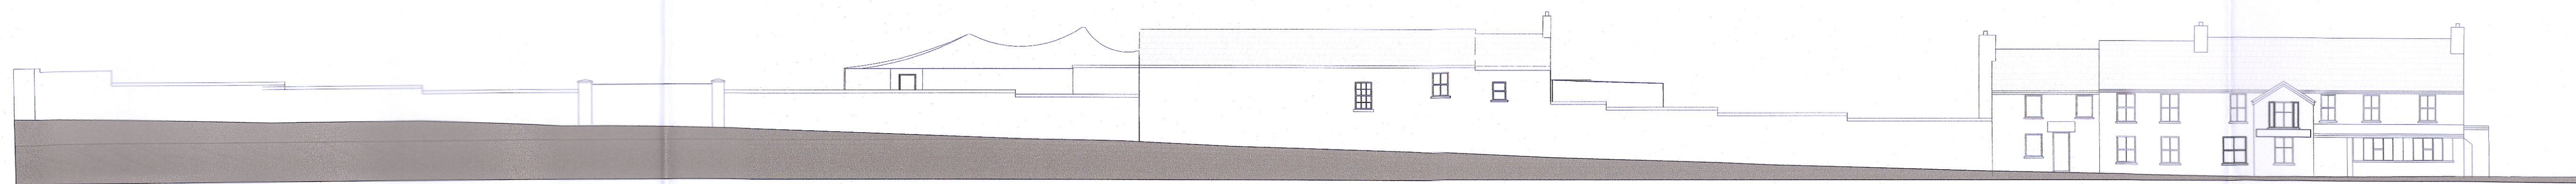

EXISTING CONTIGUOUS ELEVATION 1:200 @ A1

J TAYLOR ARCHITECT LTD 38 North Avenue Mount Merrion Co Dublin e-mail jtaylorarchitects@gmail.com		
Project PERMISSION AND RETENTION PERMISSION FOR WORKS AT THE SALMON LEAP COOLINGRAGH LANE LEXLEP CO DUBLIN		
Client	MARYPHAD LTD	Draw Title EXISTING GROUND FLOOR PLAN & CONTIGUOUS ELEVATION
Scale	Date	Draw No.
AS SHOWN	01-11-2022	ZG07-P03