



10PE BAF SYSTEM

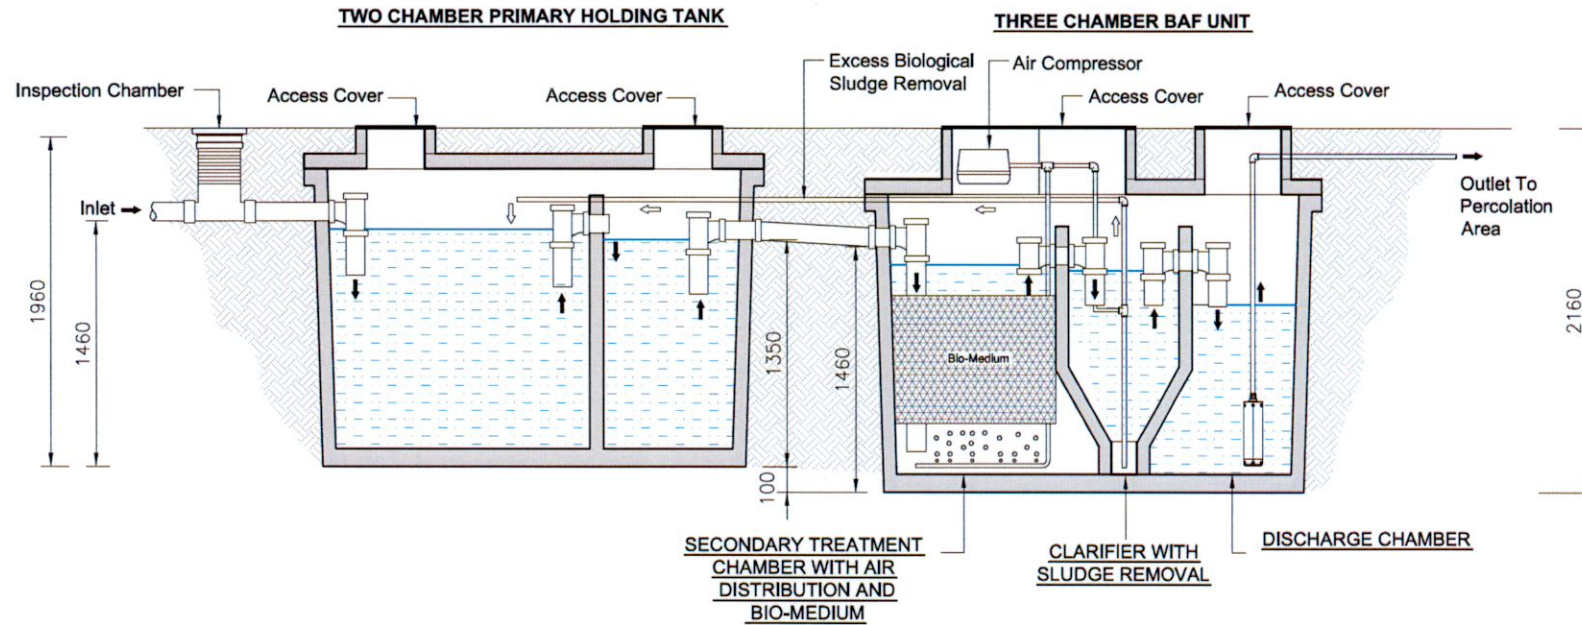

Sectional Elevation

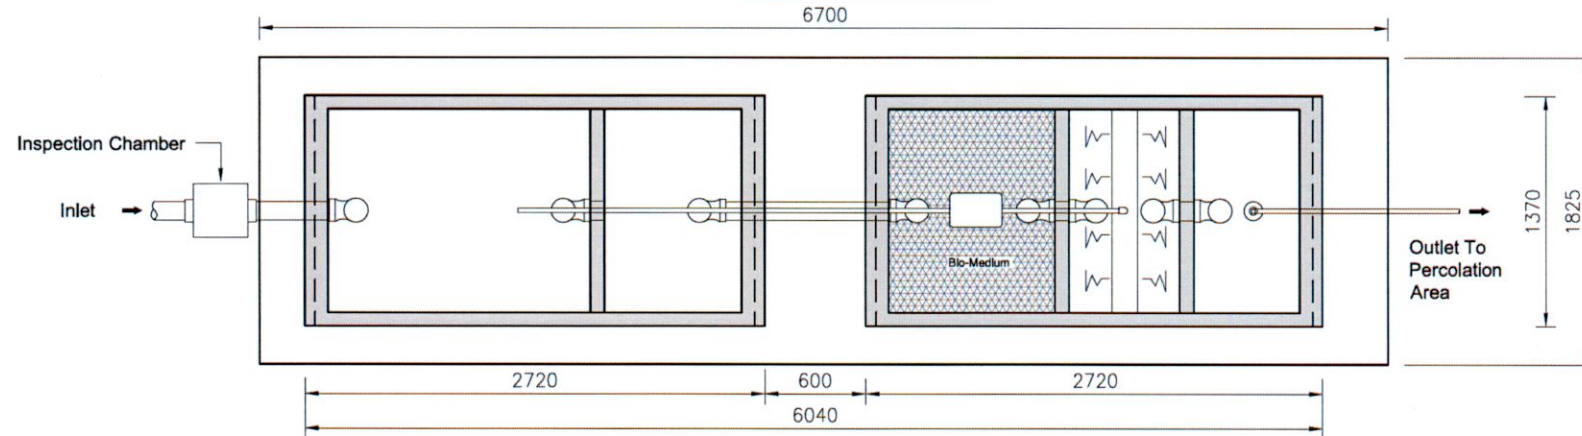

Plan View

PROJECT:

TITLE:
10PE BAF SYSTEM

DRAWN:

CHECKED:



O'REILLY OAKSTOWN ENVIRONMENTAL LTD.
BAF - WASTEWATER TREATMENT SYSTEMS



O'REILLY OAKSTOWN

TRIM, Co. MEATH
Email: info@oreillyoakstown.com
Tel: (046) 9431389 Fax: (046) 9437054



SCALE:

DWG NO:

REV:

DATE:

N.T.S.

OAKS 109

2

16/03/15