


SITE BOUNDARY OUTLINED BLUE:
AREA= 8954.5m² /0.89545HA /2.21ACRES

OUTLINE RED PROPOSED WORKS FOCUSED FOR THIS APPLICATION.
AREA= 227m²

AREA TO ACCOMMODATE PROPOSED EXTERNAL TROLLEY BAY

EXISTING TROLLEY BAY TO BE DEMOLISHED AND NEW TROLLEY BAY TO BE INSTALLED IN CAR PARK AREA.
SEE 22240-02-1400 DRAWING FOR DETAILS.

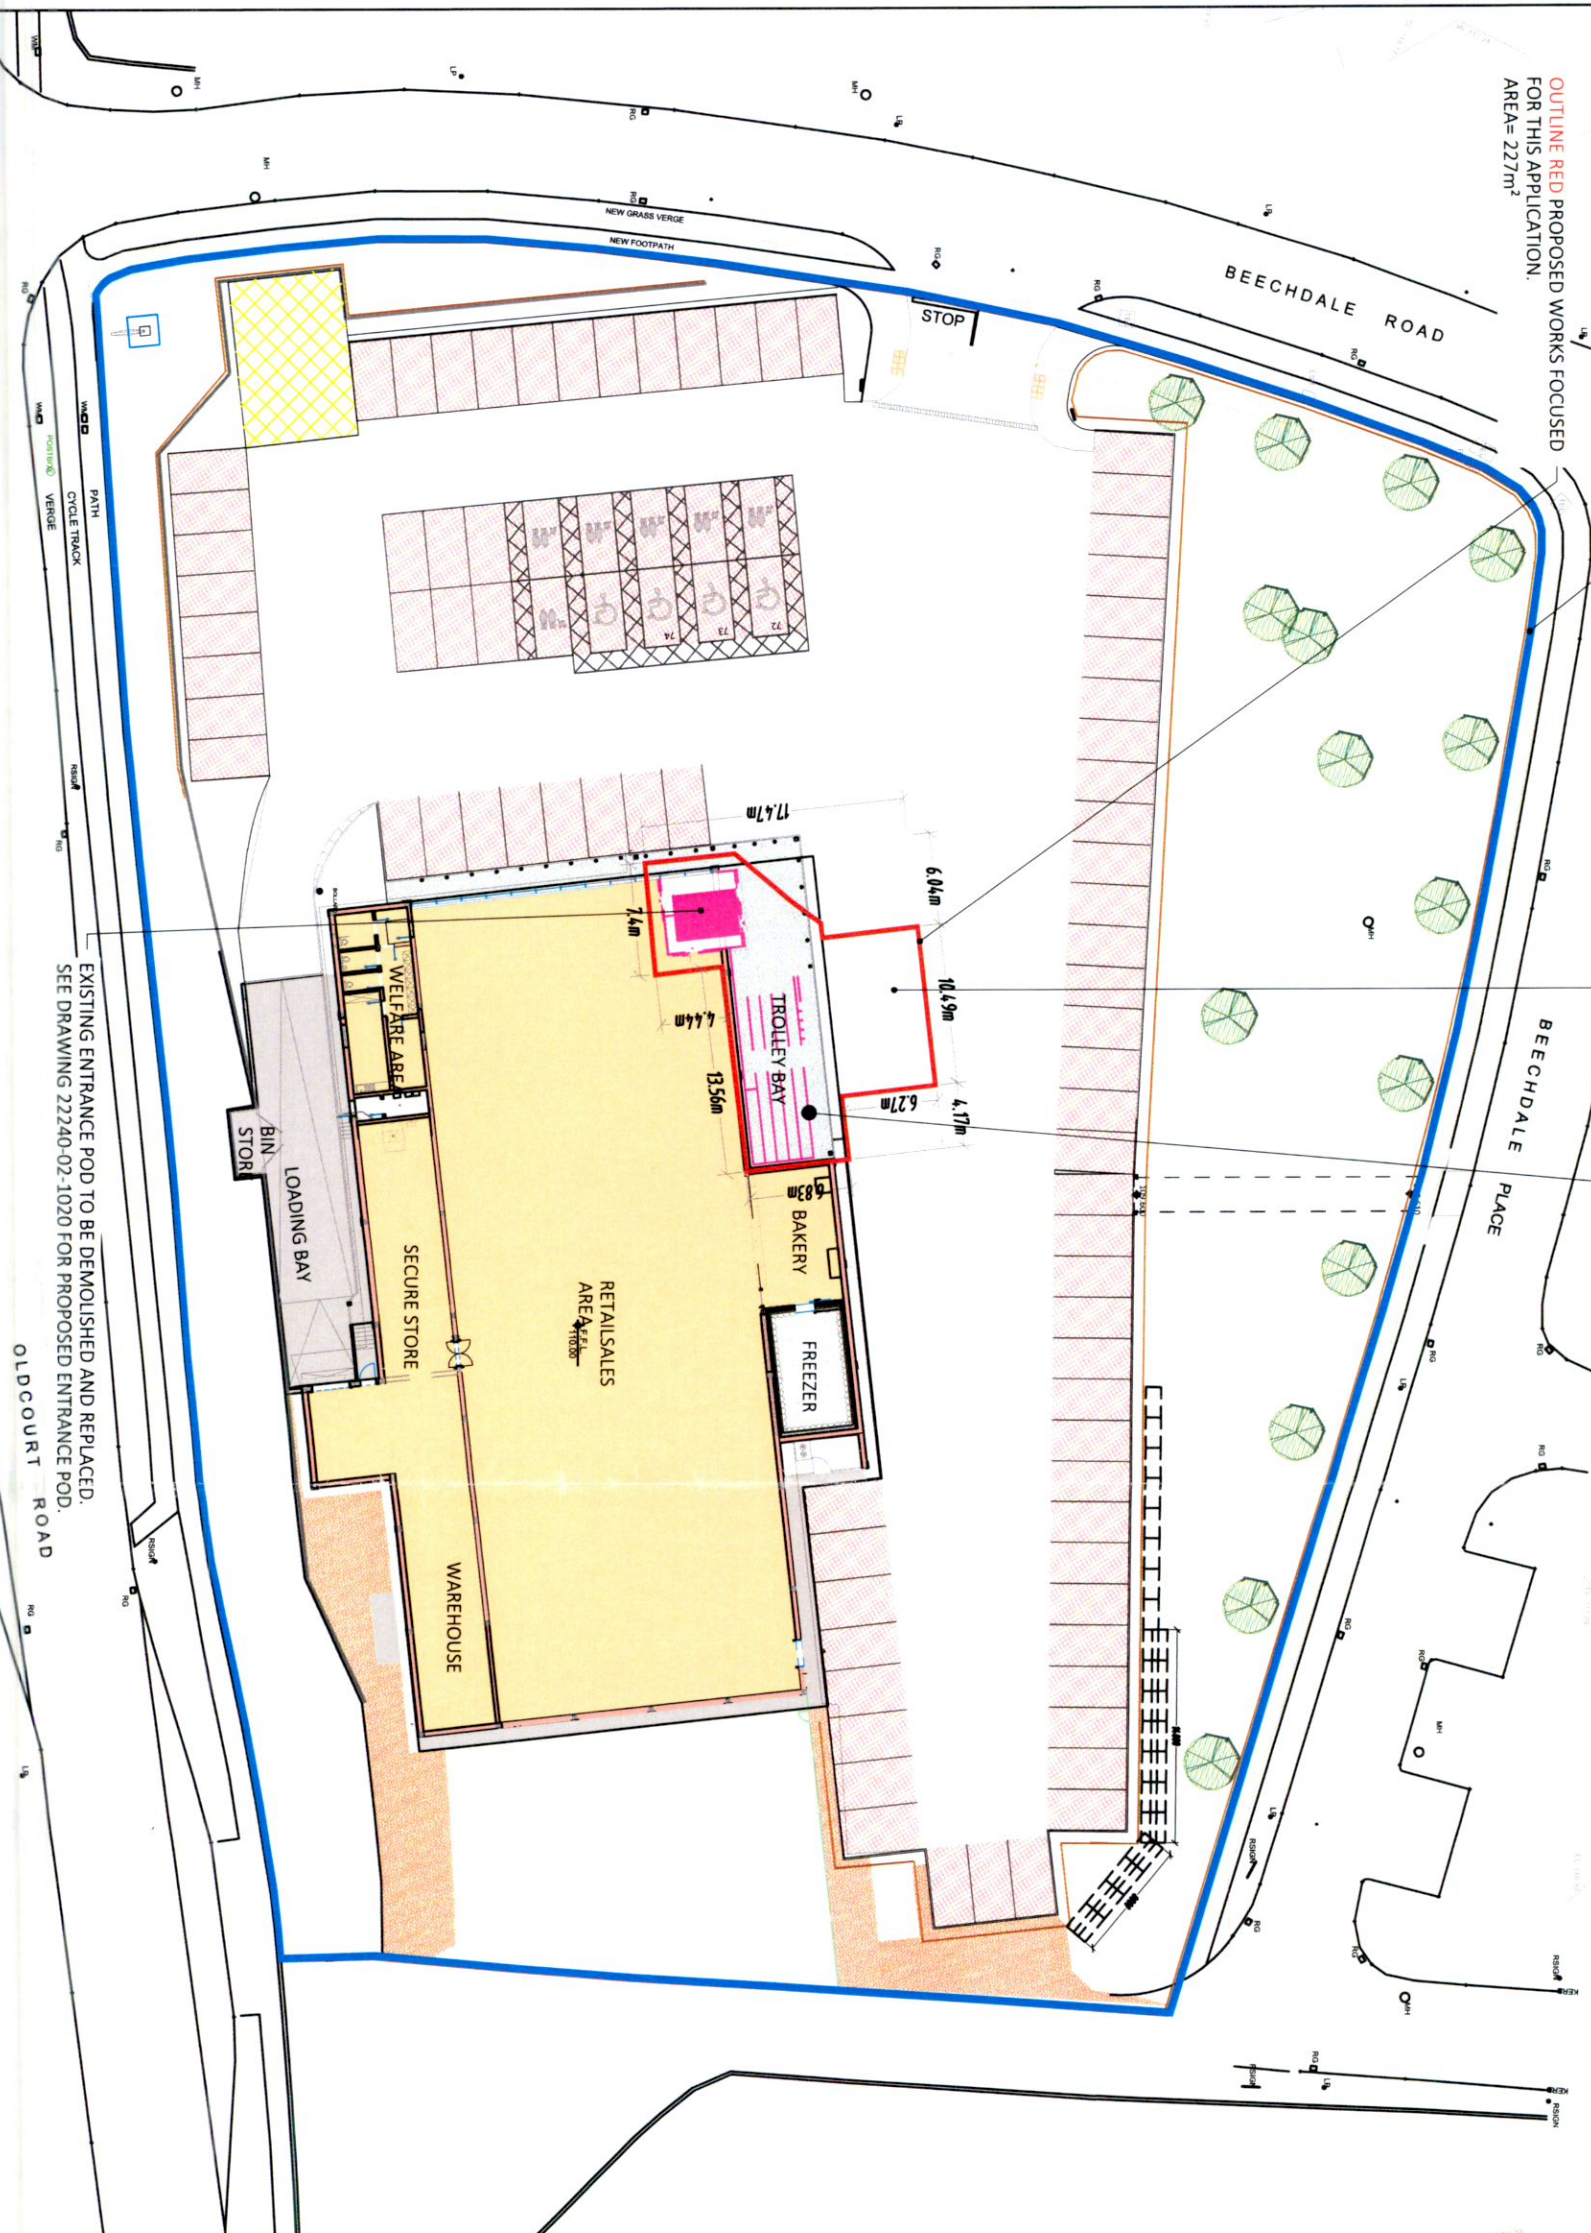

EXISTING ENTRANCE POD TO BE DEMOLISHED AND REPLACED.
SEE DRAWING 22240-02-1020 FOR PROPOSED ENTRANCE POD.

EXISTING SITE LAYOUT PLAN
SCALE 1:500

CIVIL, STRUCTURAL & BUILDING ENGINEERS
DUBLIN • LONDON • CASTLEBAR • SPAIN



THIS DRAWING IS PROTECTED BY COPYRIGHT AND IS THE PROPERTY OF SDS STRUCTURAL DESIGN SOLUTIONS LTD / SDS-UK LTD. IT MAY NOT BE REPRODUCED OR DISCLOSED TO ANYONE WITHOUT THE WRITTEN APPROVAL OF THE AUTHOR.

TRAINING NOTES:
This Drawing is to be read in conjunction with the relevant Specifications & other Architectural & Engineering Drawings. Engineers to be informed immediately of any discrepancies before work proceeds.
1. This Drawing is to be read in conjunction with the relevant Specifications & other Architectural & Engineering Drawings.
2. SDS is not liable for any errors or omissions in this Drawing.
REV.	DATE	BY	DESCRIPTION
1.1	17/10/2022	REG	ISSUED FOR PLANNING
1.2	02/09/2022	CT	ISSUED FOR PLANNING

LIDL IRELAND GmbH

PROPOSED STORE MODERNISATION AT BALLYCULLEN
OLD COURT ROAD, FIRHOUSE, D24, DUBLIN

DRAWING LEGEND

- SITE BOUNDARY
- AREA TO WHICH THE PROPOSED WORKS ARE FOCUSED FOR THIS APPLICATION.
- AREA OF DEMOLITION

EXISTING PARKING FACILITIES

REGULAR CAR PARKING SPACES	77
DISABLED PARKING SPACES	04
PARENT & CHILD PARKING SPACES	06
TOTAL PARKING SPACES	87
BICYCLE PARKING SPACES	04

OSI Copyright Licence 2022:
Ordnance Survey Ireland Data Reproduction under Licence Number AR0068222/SDS(Structural Design Solutions) Ltd.
Unauthorised reproduction infringes Ordnance Survey of Ireland & Government of Ireland Copyright.
© Ordnance Survey Ireland, Government of Ireland.

Scale	Sheet	Project	Planning
1:500	A3	22240-02	PL2
CT	SEPTEMBER 2022	1010	TD