
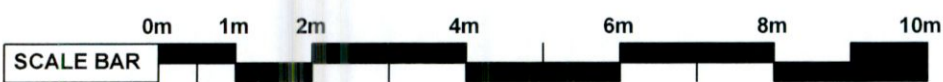
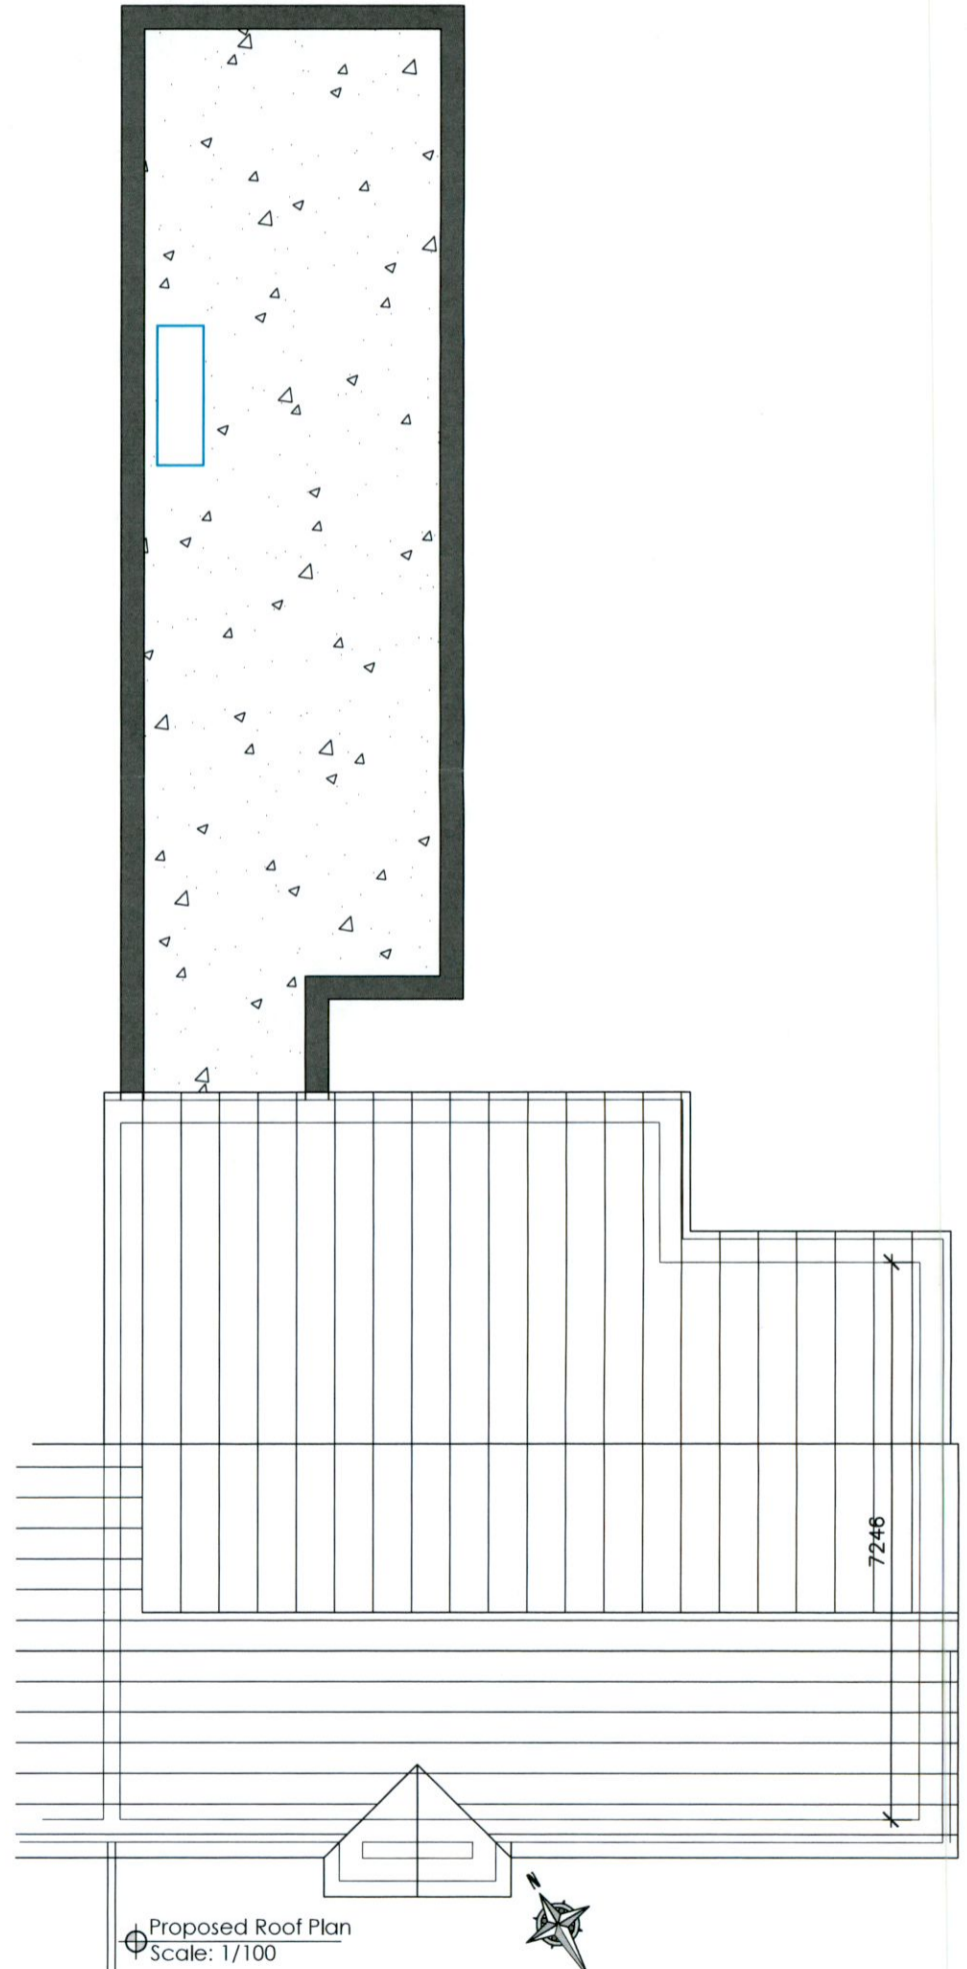


All Drawings are to be read in Conjunction with Tender Spec. and along with Engineers Detail and Spec. All sizes to be checked on Site by Contractor, All Building to be carried out to current BUILDING REGULATION

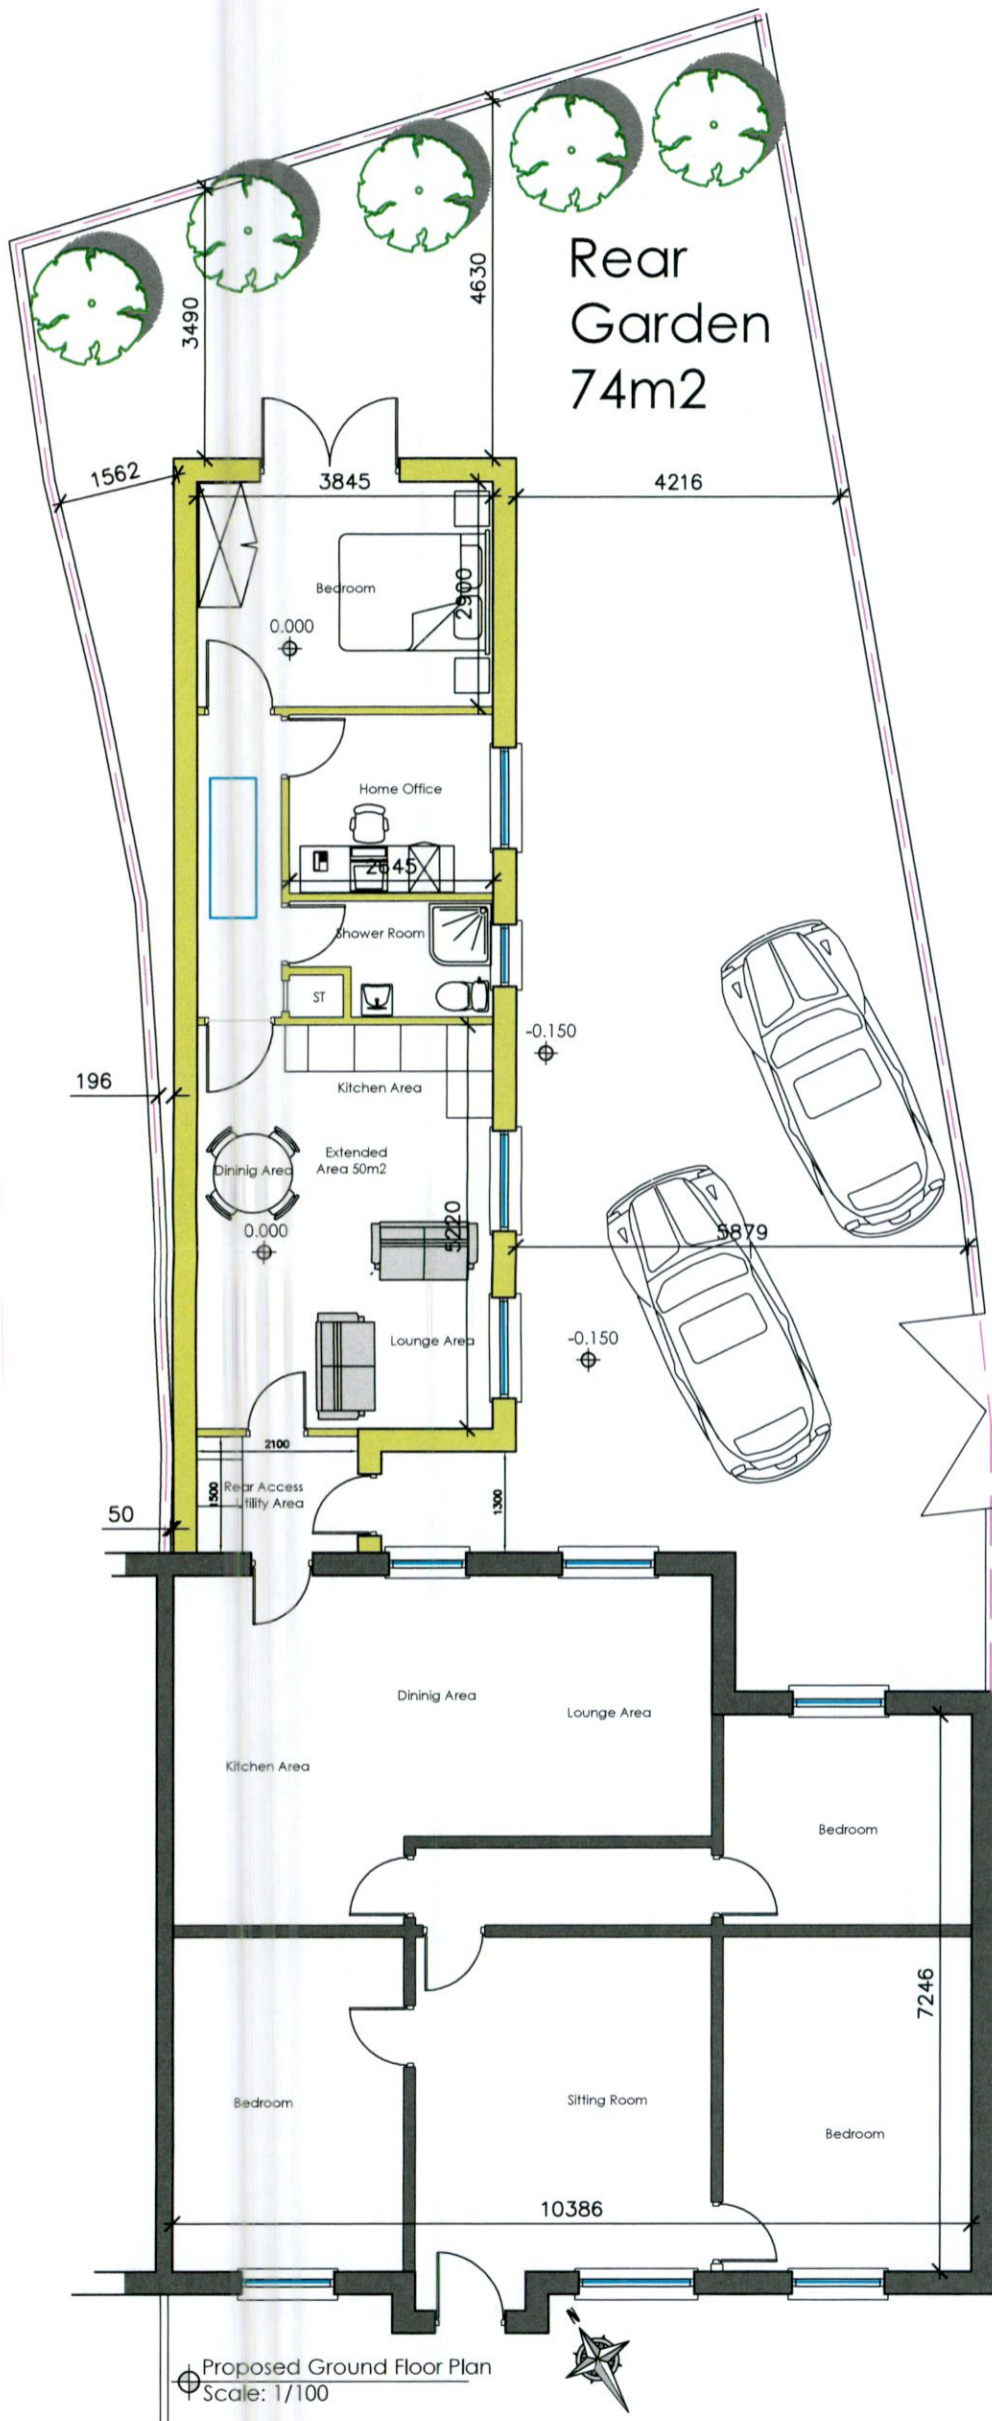

planning application only

Project Title:
New Extension to rear

Drawing No: PA-000001

Client:
Castle Cottage, Lucan Road,
Palmerstown, Dublin 20.

Scale:
As Shown

Date:
Aug'2022

Job Reference:
Aug 0507