



All Drawings are to be read in Conjunction with Tender Spec. and along with Engineers Detail and Spec. All sizes to be checked on Site by Contractor, All Building to be carried out to current BUILDING REGULATION

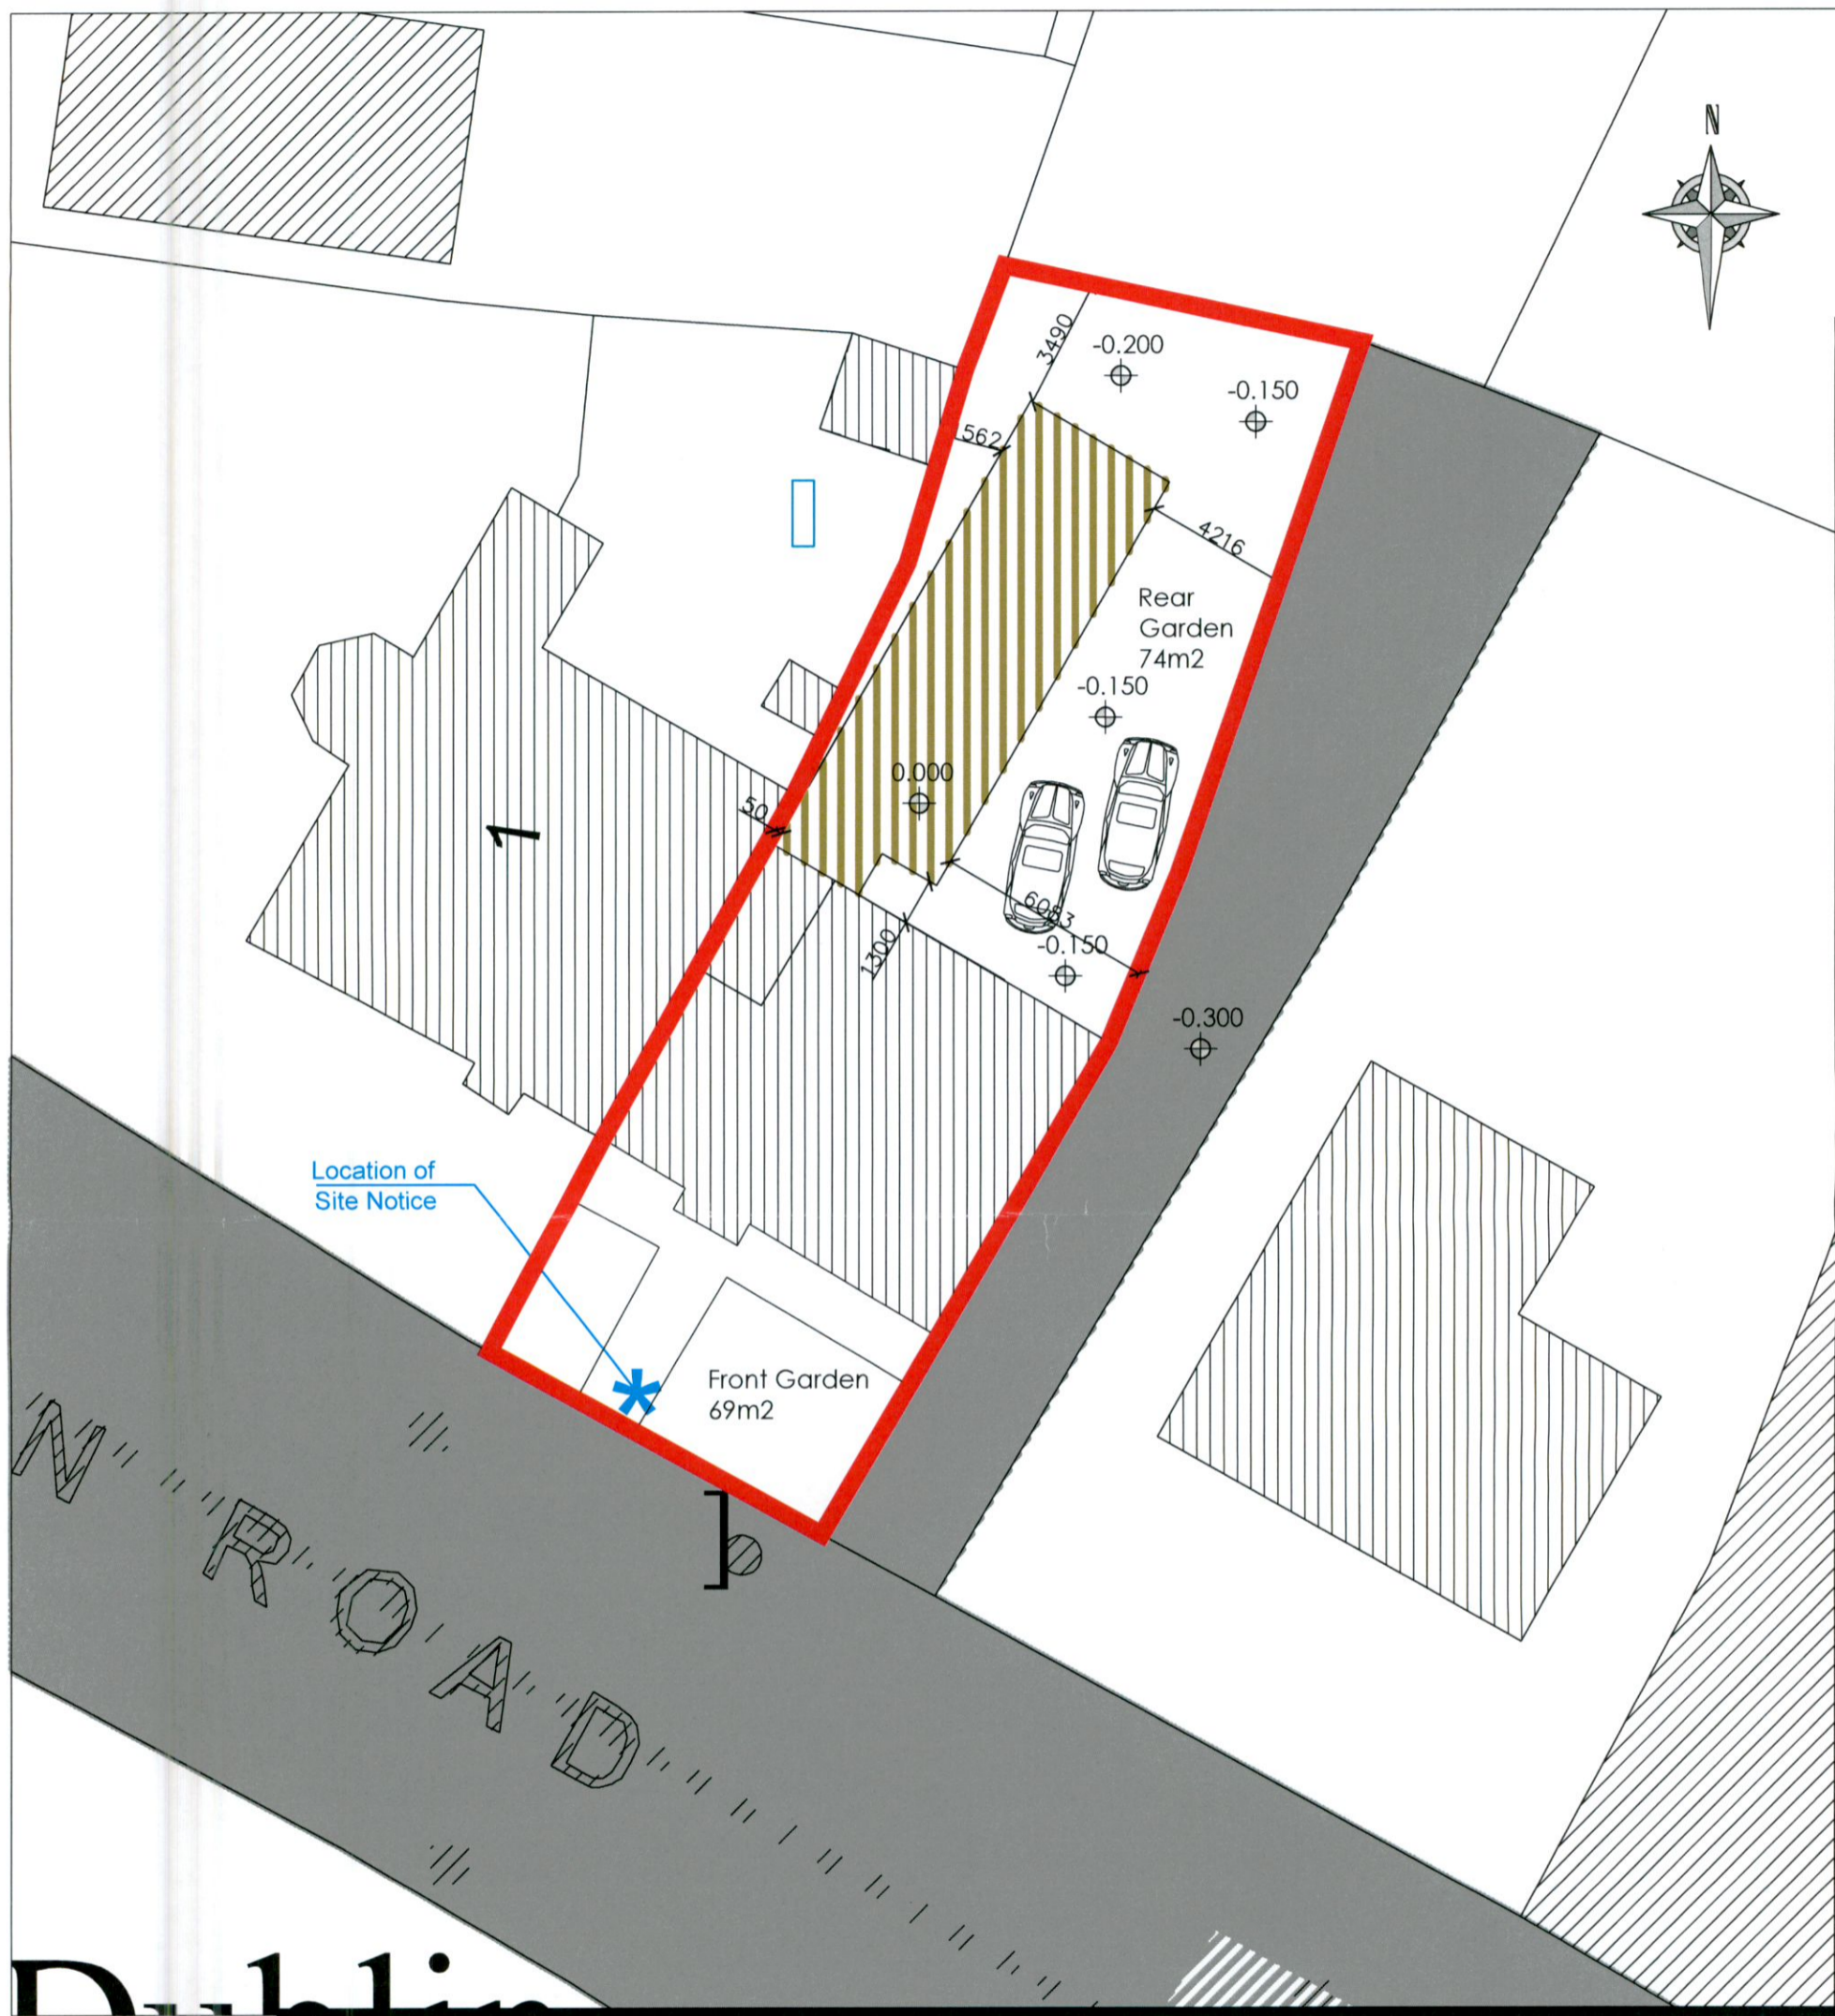

Proposed Site Layout Plan
 Scale: 1/200

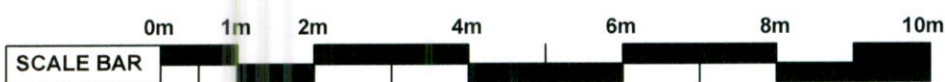

planning application only

Project Title: New Extension to rear	Drawing No: PA- 000004	Client: Castle Cottage, Lucan Road, Palmerstown, Dublin 20.	Scale: As Shown	Date: Aug'2022	Job Reference: Aug 0507
---	------------------------	---	--------------------	-------------------	----------------------------

drawing is copyright © to PDC ARCHITECTURAL™ and may not be copied without permission. Use only figured dimensions. Do not scale this drawing. The contractor is responsible for checking all dimensions on site. These drawings are for Planning Application ONLY. Drawings are based on measured survey and visual inspection only. No opening up of construction or hidden areas was carried out.