

OSi Licence Number: AR0000322

Site Outlined in **RED**

OSi PLACE Map



CENTRE COORDINATES:
ITM 713557,728601

PUBLISHED: 13/10/2022
ORDER NO.: 50296741_1

MAP SERIES: 1:1,000
MAP SHEETS: 3391-02, 3391-03

COMPILED AND PUBLISHED BY:
Ordnance Survey Ireland,
Phoenix Park,
Dublin 8,
Ireland.

Unauthorised reproduction infringes Ordnance Survey Ireland and Government of Ireland copyright.


All rights reserved. No part of this publication may be copied, reproduced or transmitted in any form or by any means without the prior written permission of the copyright owners.

The representation on this map of a road, track or footpath is not evidence of the existence of a right of way.

Ordnance Survey maps never show legal property boundaries, nor do they show ownership of physical features.

© Suirbheireacht Ordánais Éireann, 2022
© Ordnance Survey Ireland, 2022
www.osi.ie/copyright

LEGEND:
<http://www.osi.ie>,
search 'Large Scale Legend'

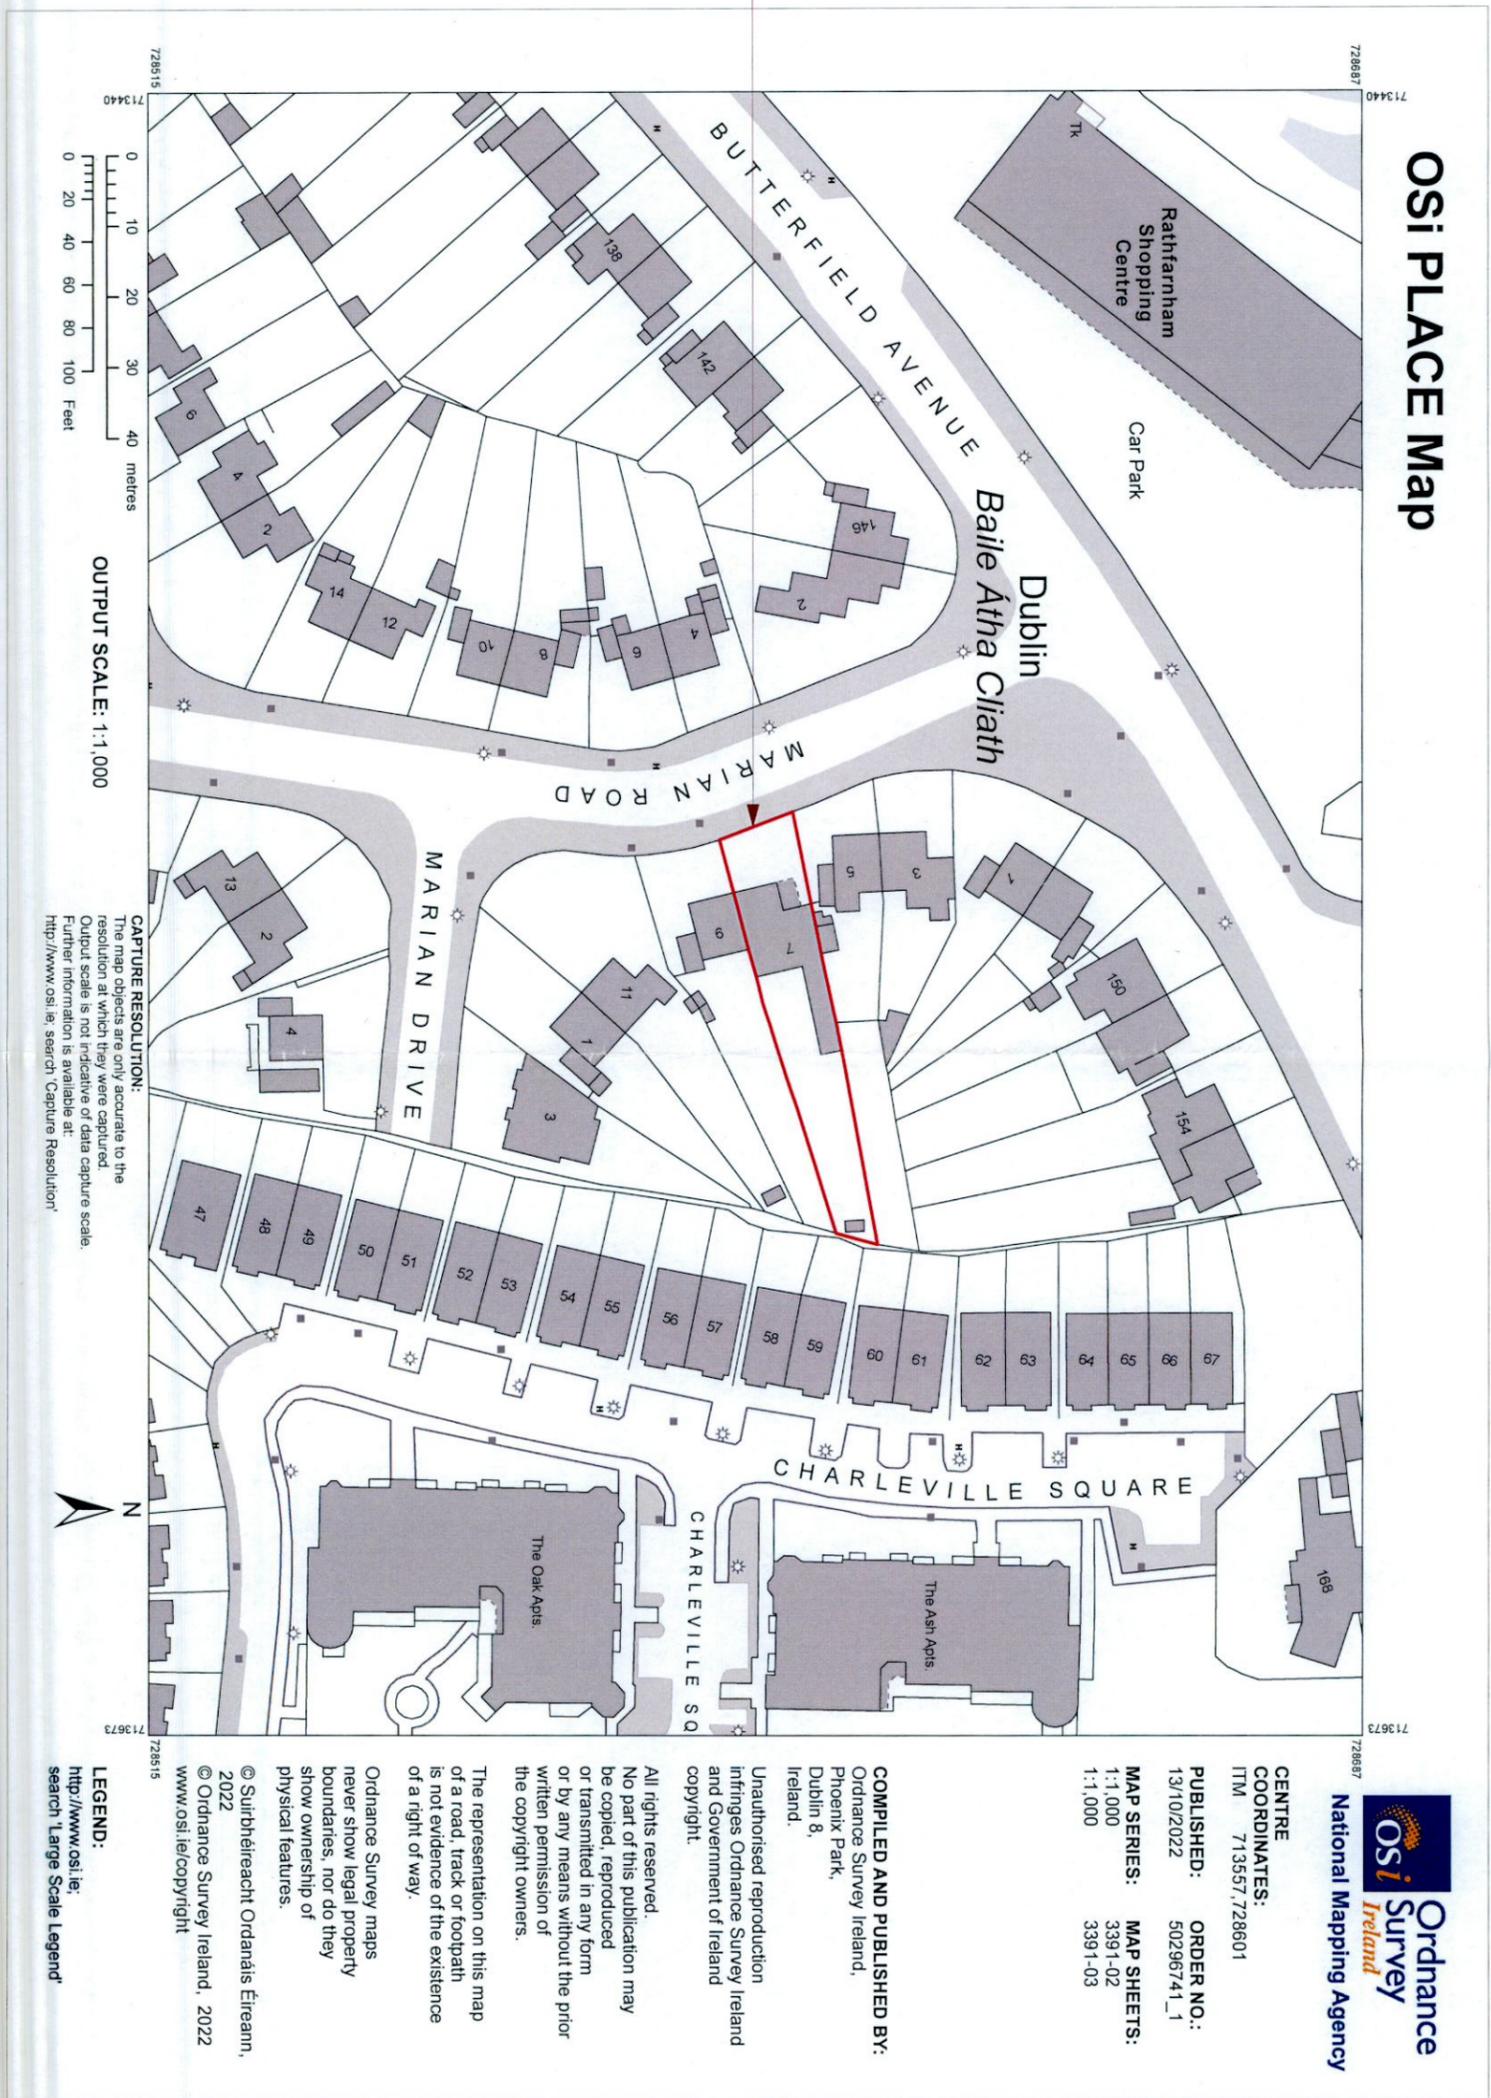

Location of site notice

OUTPUT SCALE: 1:1,000

CAPTURE RESOLUTION:
The map objects are only accurate to the resolution at which they were captured. Output scale is not indicative of data capture scale. Further information is available at: [http://www.osi.ie/search/Capture Resolution](http://www.osi.ie/search/Capture%20Resolution)



Buckley Partnership Architects

5a Quinsborough Road,
Bray, Co. Wicklow
T: +353 1 204 0800
E: info@bpa.ie
www.bpa.ie

Rev.	Date	By	Description
A	01/11/2022	APB	Retention Application

Job No: 2135
Client: Ann Leonard
Address: 7 Marian Road, Rathfarnham, Dublin 14
Drawn by: Eoin Fitzgerald

Drawing Title: Site Location Plan
Revision: A
Status: Retention Application

Date: 01/11/22
Scale: 1:1000
DWG No: GA01