



SIDE ELEVATION (Northeast)

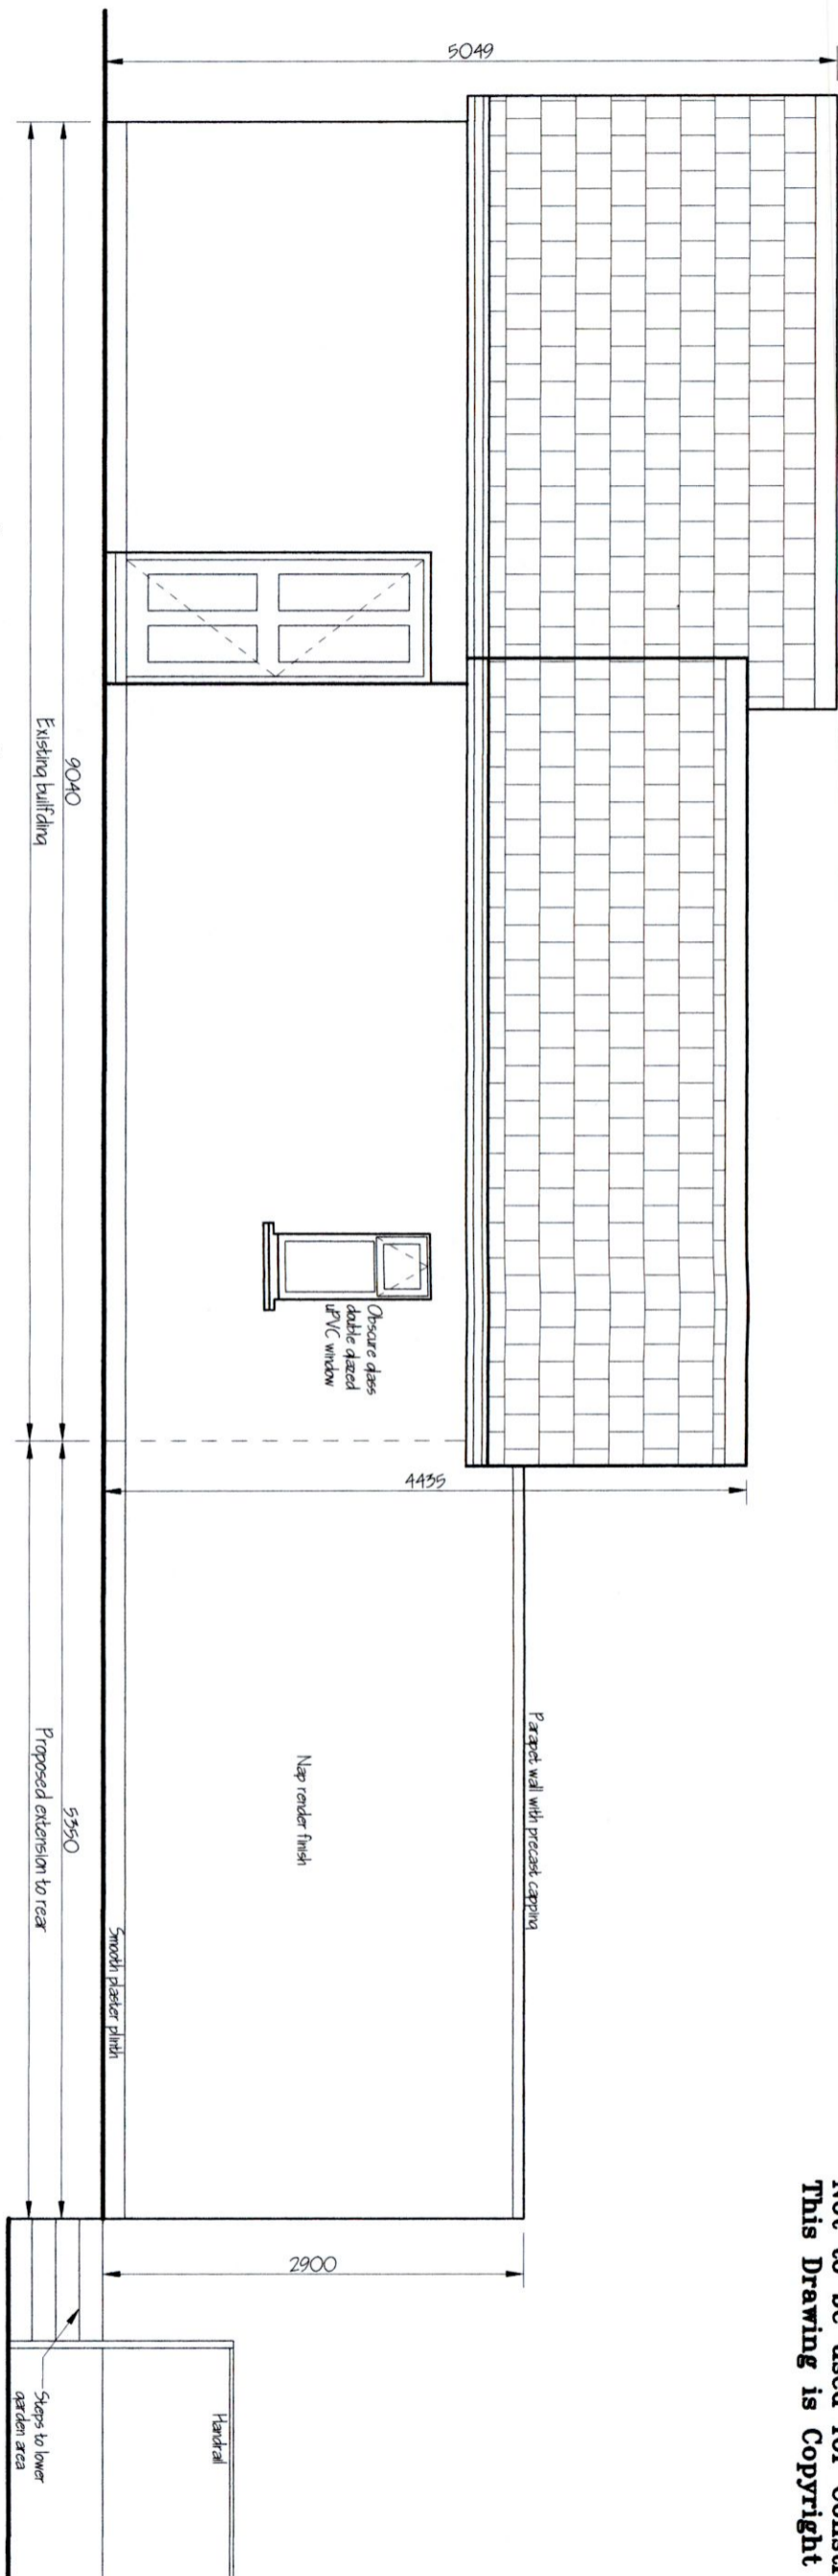

SIDE ELEVATION (Southwest)

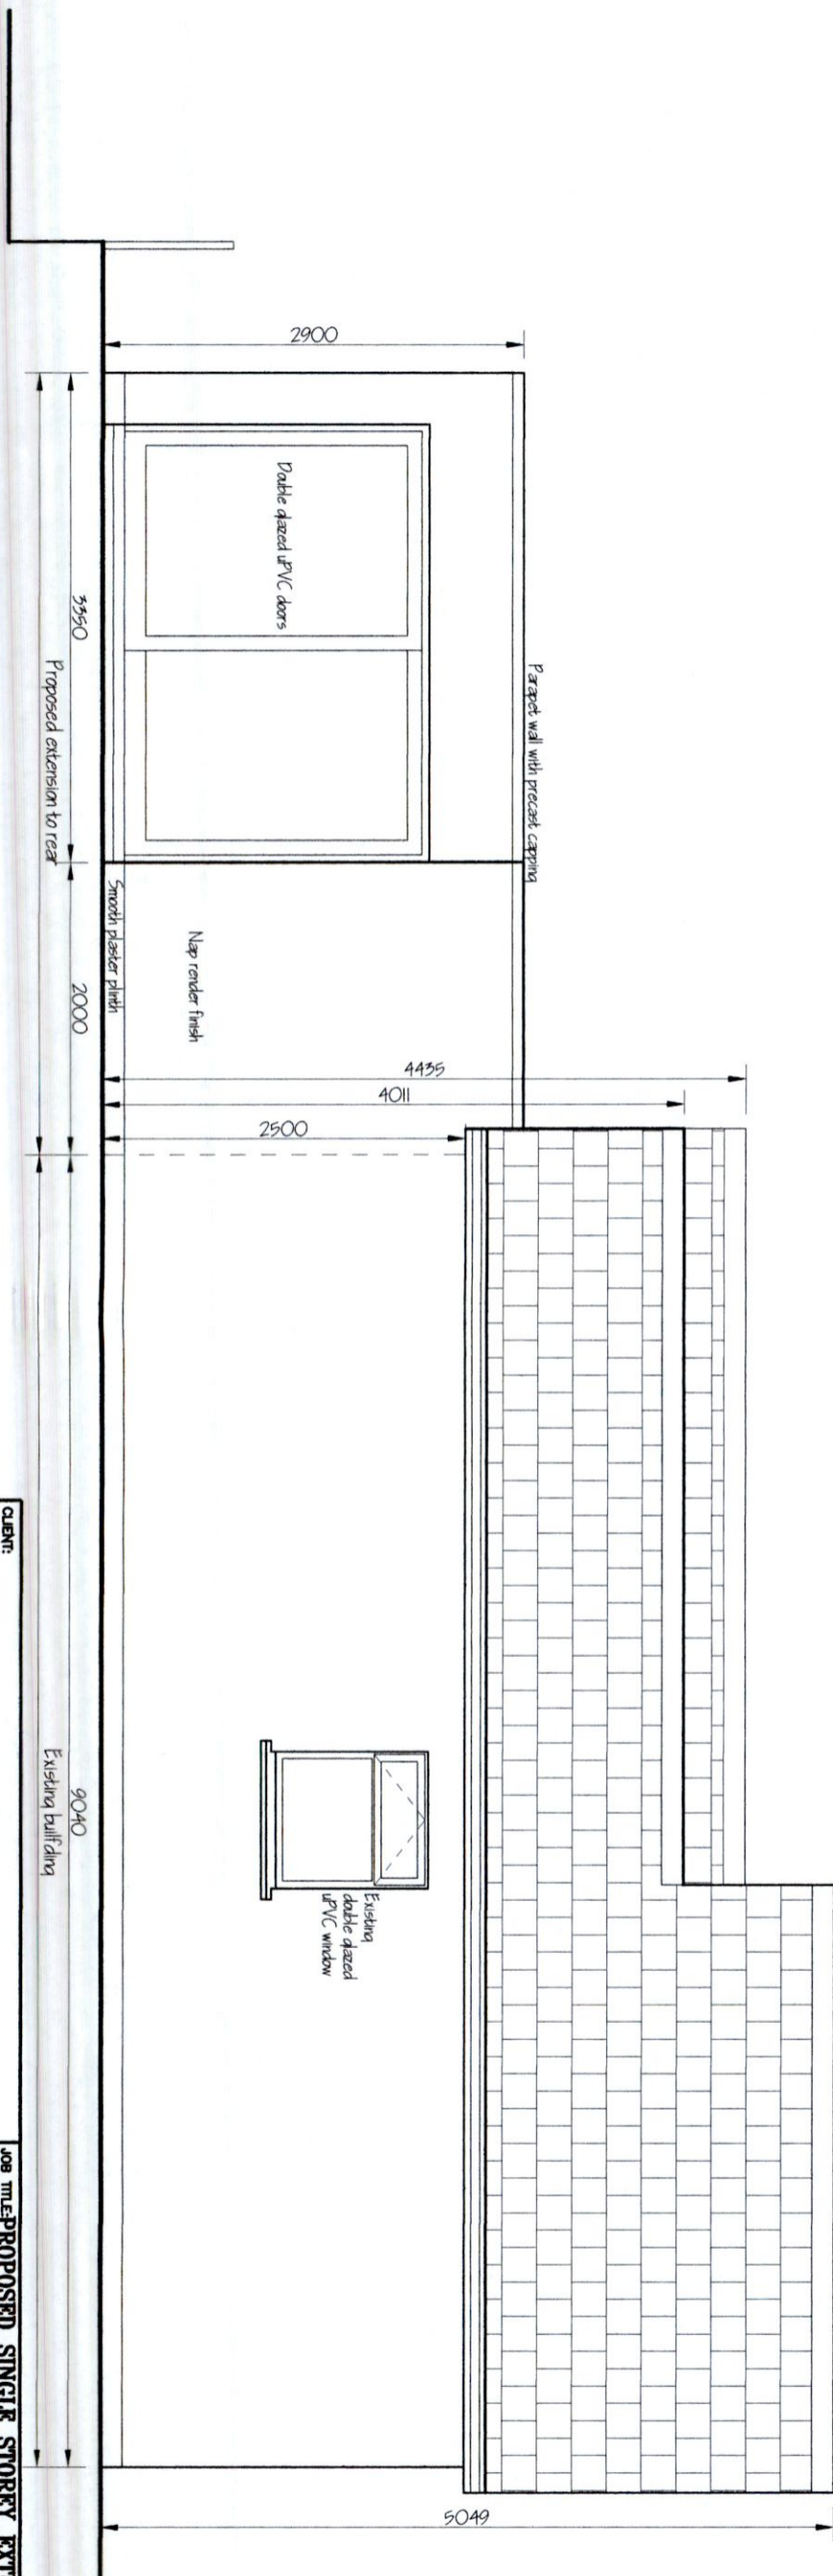

Legend:
 Site boundary
 Structures to be removed

CLIENT:	MS. RITA GIBSON		
SHEET CONTENT:	SIDE ELEVATIONS		
DATE:	OCTOBER 2022	SCALE:	1:50
DRAWN BY:	P. Mc Adam	DRAWING NO.:	131/22/02
JOB TITLE:	PROPOSED SINGLE STOREY EXTENSION TO REAR, DEMOLITION OF EXISTING GARAGE, ALTERATIONS TO BOUNDARY WALLS TO SIDE AND REAR AND ALL ASSOCIATED SITE WORKS TO 2 THE DRIVE, KINGSWOOD HEIGHTS, D24XK7R		
DESIGNED BY:	GRANVILLE DESIGN SERVICE 55 GRANVILLE ROAD, DUN LAOGHAIRE, CO. DUBLIN. PHONE: 01-2840674 087-2345393 E-MAIL: granvilledesignservice@gmail.com		