

License / Copyright:

Ordnance Survey Ireland 'Terms of Use' apply.
 Please visit 'www.osi.ie/about/terms-conditions'.

© Ordnance Survey Ireland, 2022

Compiled and published by Ordnance Survey Ireland, Phoenix Park, Dublin 8, Ireland.

Unauthorized reproduction infringes Ordnance Survey Ireland and Government of Ireland copyright.

All rights reserved. No part of this publication may be copied, reproduced or transmitted in any form or by any means without the prior written permission of the copyright owners.

The representation on this map of a road, track or footpath is not evidence of the existence of a right of way.

Ordnance Survey maps never show legal property boundaries, nor do they show ownership of physical features.

© Surtbhreacht Ordánais Éireann, 2022


Árna thiomáist agus arna fhoilsú ag Surtbhreacht Ordánais Éireann, gáir an Fhionnaisce, Gaile Átha Chath 8, Éire.

Stáisiún atáirgeadh neamhúdaraithe cóipeáil Surtbhreacht Ordánais Éireann agus Rialtas na hÉireann.

Gach cead ar cosnaimh. Ní caomhach aon chúid den fhoilsicéan seo a chóipeáil, a atáirgeadh nó a thairgeadh in aon fhoirm ná ar aon bhealach gan cead i scríbhinn roimh ré ó tinnéir an chóipeáil.

Ní fionann bóthar, bealach nó coasn a bheith ar an léarscáil seo agus fanaisce ar chéad sí.

Ní thaispeánann léarscáil de chúid Ordánais Surtbhreacht na hÉireann teorann plannóirí dléatháil de mhaois riann, ná tinnéirí de ghnéithe fhisicilí.

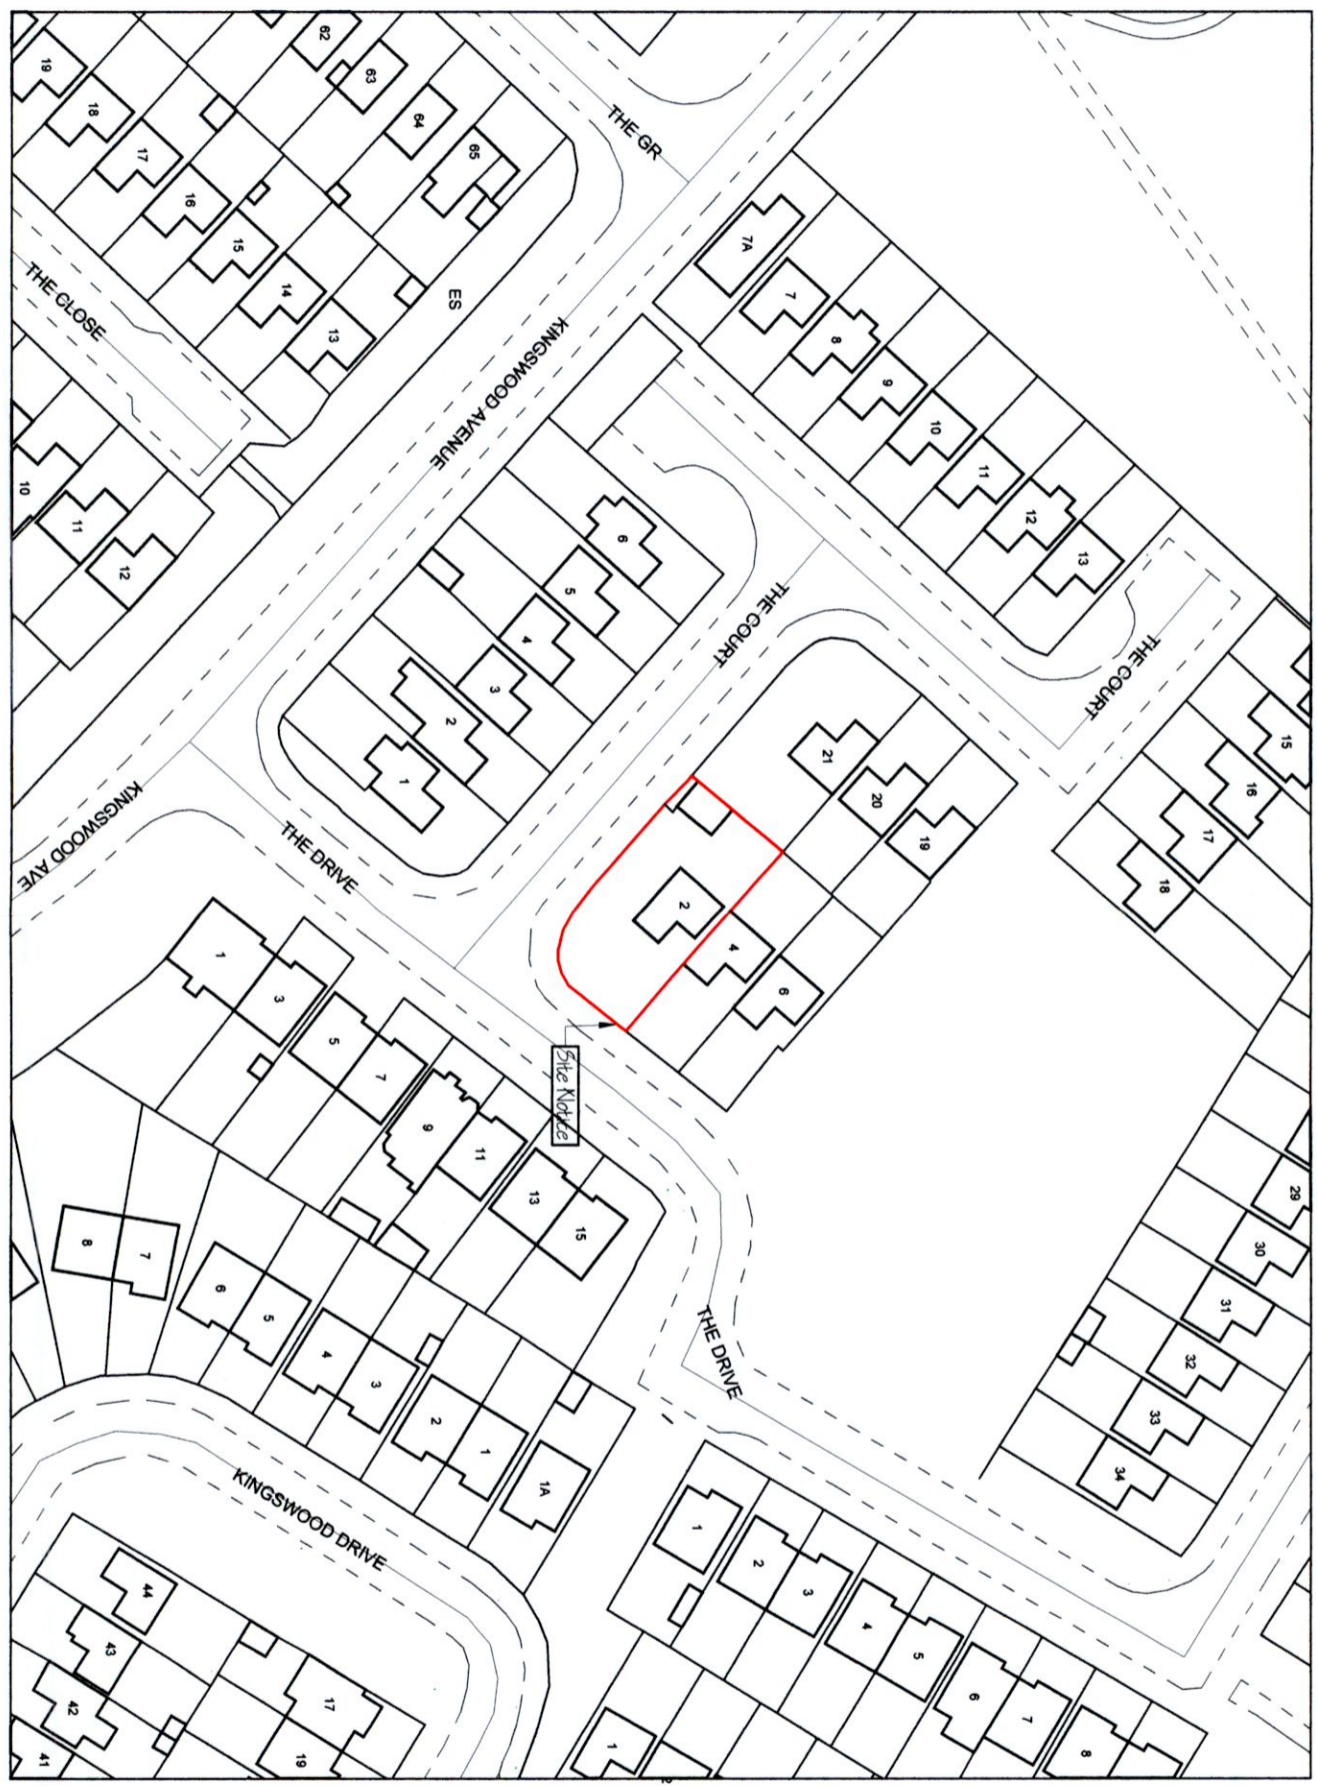

SITE LOCATION MAP

O.S. Ref: 3327-21 SCALE: 1:1,000

```

Description:
=====
Digital Cartographic Model (DCM)
Publisher/Source:
=====
Ordnance Survey Ireland (OS)
Data source/Reference:
=====
PRJWME2
File Format:
=====
Autodesk AutoCAD (DWG_2013)
File Name:
=====
V_50284158_1.DWG
Clip Extent/Area of Interest (AOI):
=====
LLX,LLY= 708309, 729316
LRX,LRX= 708542, 729316
ULX,ULY= 708309, 729488
URX,URY= 708542, 729488
Projection Spatial Reference:
=====
Projection= IQRNGE95_Trif_Transverse_Mercator
Centre Point Co-ordinate:
=====
X,Y= 708426, 729402
Reference Index:
=====
Map Series | Map Sheets
1:1,000 | 3327-21
Data Extraction Date:
=====
Date= 06-Aug-2022
Source Data Release:
=====
DCLMS Release V1.154.113
Production Version:
=====
Version= 1.4
    
```

CLIENT:	MS. RITA GIBSON		JOB TITLE: PROPOSED SINGLE STOREY EXTENSION TO REAR. DEMOLITION OF EXISTING GARAGE, ALTERATIONS TO BOUNDARY WALLS TO SIDE AND REAR AND ALL ASSOCIATED SITE WORKS TO 2 THE DRIVE, KINGSWOOD HEIGHTS, D24XK7R
SHEET CONTENT:	SITE LOCATION MAP		
DATE:	OCTOBER 2022	SCALE:	1:1,000
DRAWN BY:	P. Mc Adam	DRAWING NO.:	131/22/08
DESIGNED BY:	GRANVILLE DESIGN SERVICE 55 GRANVILLE ROAD, DUN LAOGHAIRE, CO. DUBLIN. PHONE: 01-2840674 087-2345393 E-MAIL: granvilledesignteam@gmail.com		