


OSi PLACE MAP

Drawing Schedule
 Drg. No. 22.16.01
 Drg. No. 22.16.02
 Drg. No. 22.16.03

Site Location Map
 Site Block Plan
 Retention of Kitchen Extension

Single Storey Kitchen extension to the southeast corner of
 69 Butterfield Park, Rathfarnham, Dublin 14
 Drawing 1 of 3
 Drawn by Louis Burke, Architect,
 The Studio, 33a Wasdale Park, Terenure, Dublin 6
 Site Location Map
 scale 1:1000@A4

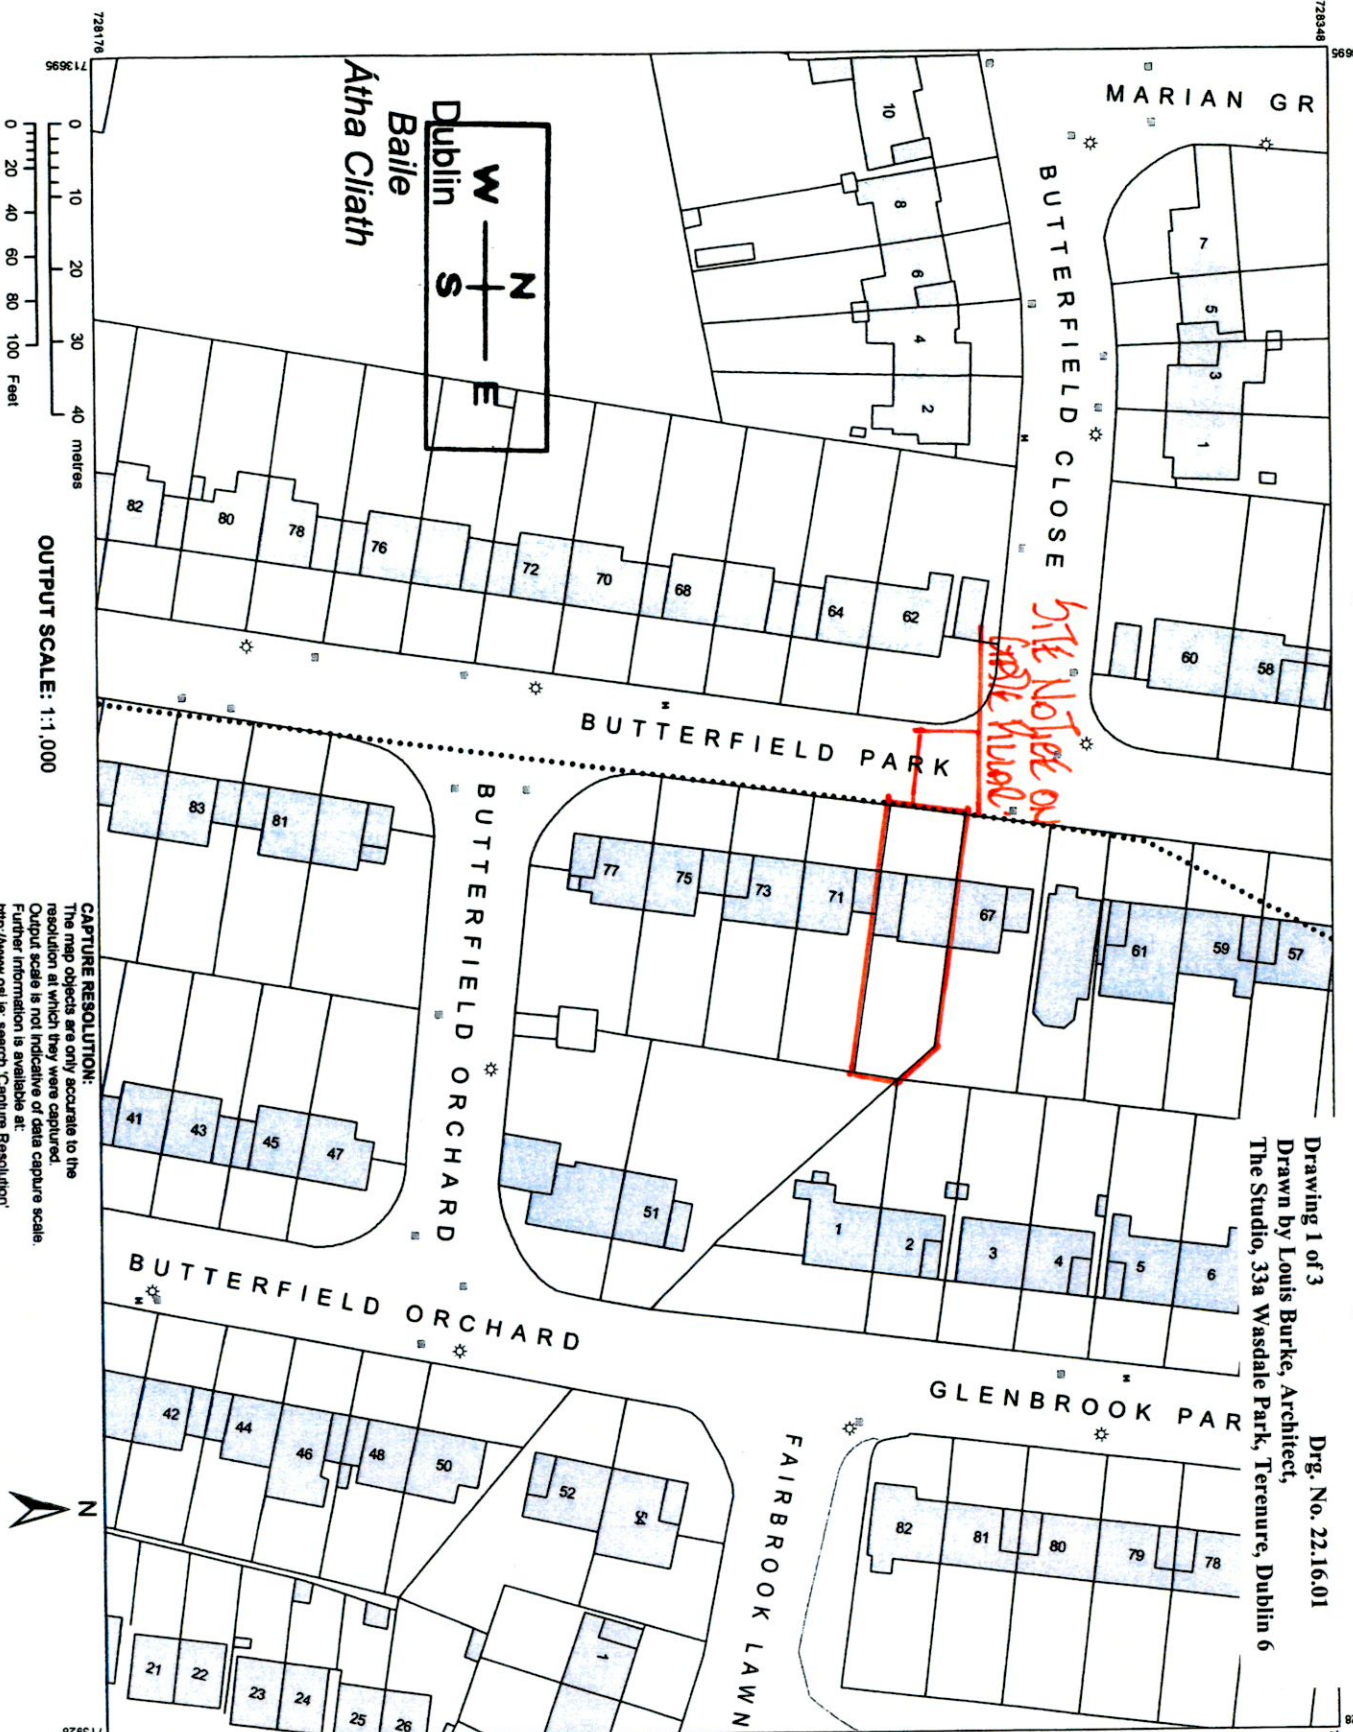

OSi Survey Ireland
 National Mapping Agency

CENTRE COORDINATES:
 ITM 713812.728262
PUBLISHED: 03/11/2022
ORDER NO.: 50300499_1
MAP SERIES: 1:1,000
MAP SHEETS: 3391-08

Ordnance Survey Ireland
 Licence No. AR 0056503

COMPILED AND PUBLISHED BY:
 Ordnance Survey Ireland,
 Phoenix Park,
 Dublin 8,
 Ireland.

Unauthorised reproduction
 infringes Ordnance Survey Ireland
 and Government of Ireland
 copyright.

All rights reserved.
 No part of this publication may
 be copied, reproduced
 or transmitted in any form
 or by any means without the prior
 written permission of
 the copyright owners.

The representation on this map
 of a road, track or footpath
 is not evidence of the existence
 of a right of way.

Ordnance Survey maps
 never show legal property
 boundaries, nor do they
 show ownership of
 physical features.

© Surbhíreacht Ordánais Éireann,
 2022
 © Ordnance Survey Ireland, 2022
 www.osi.ie/copyright

LEGEND:
<http://www.osi.ie>
 search 'Large Scale Legend'