


ELEVATION A-A
SCALE 1:500

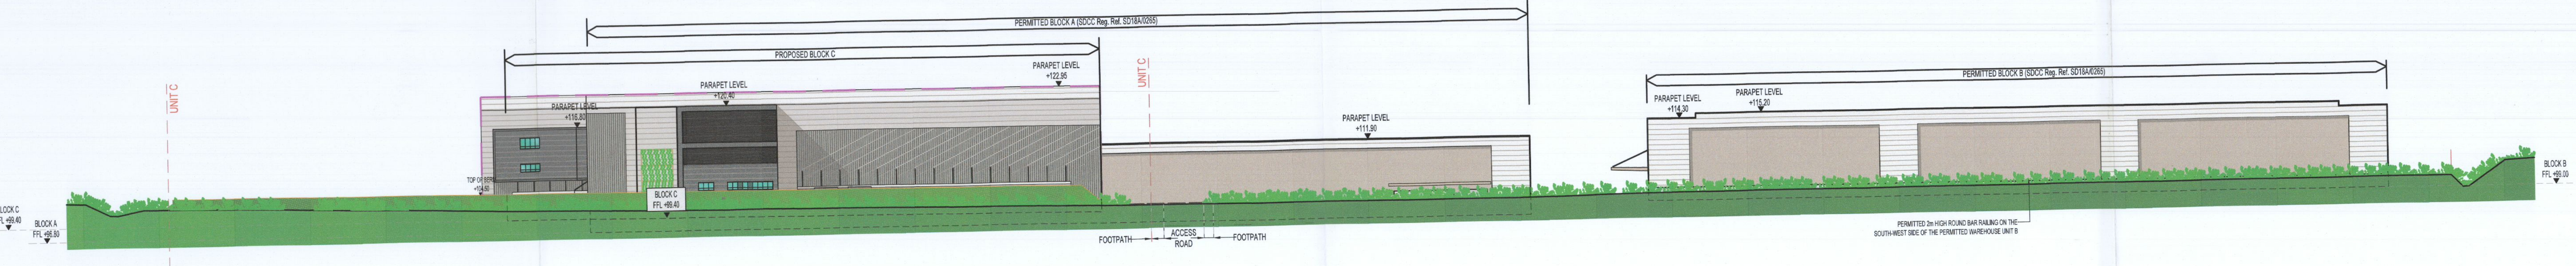

ELEVATION B-B
SCALE 1:500

PERMITTED DRAWING
(PROVIDED FOR RECORD PURPOSES ONLY)
SDCC GRANTED PLANNING REGISTER
REFERENCE No. SD22A/0092

REV	DATE	BY	CHK	APP	REVISION

PLANNING ALTERATION (GRANTED)

DEVELOPMENT AT SITE C,
COLLEGE LANE, GREENOGUE
RATHCOOLE
CO. DUBLIN

CONTIGUOUS ELEVATIONS

JORDANSTOWN PROPERTIES LTD

KAVANAGH BURKE
CONSULTING ENGINEERS

Tel: 01-453 9654
Fax: 01-452 4540
Email: kbarragh@kavanaghburke.ie

Unit G3, Calmeart Pl.
Ballymount
Dublin 12

Scale: 1:500
Date: 03/03/2022

Sheet: D1658
Drawing: GA-A09
Page: PL6