


# Site Location Map

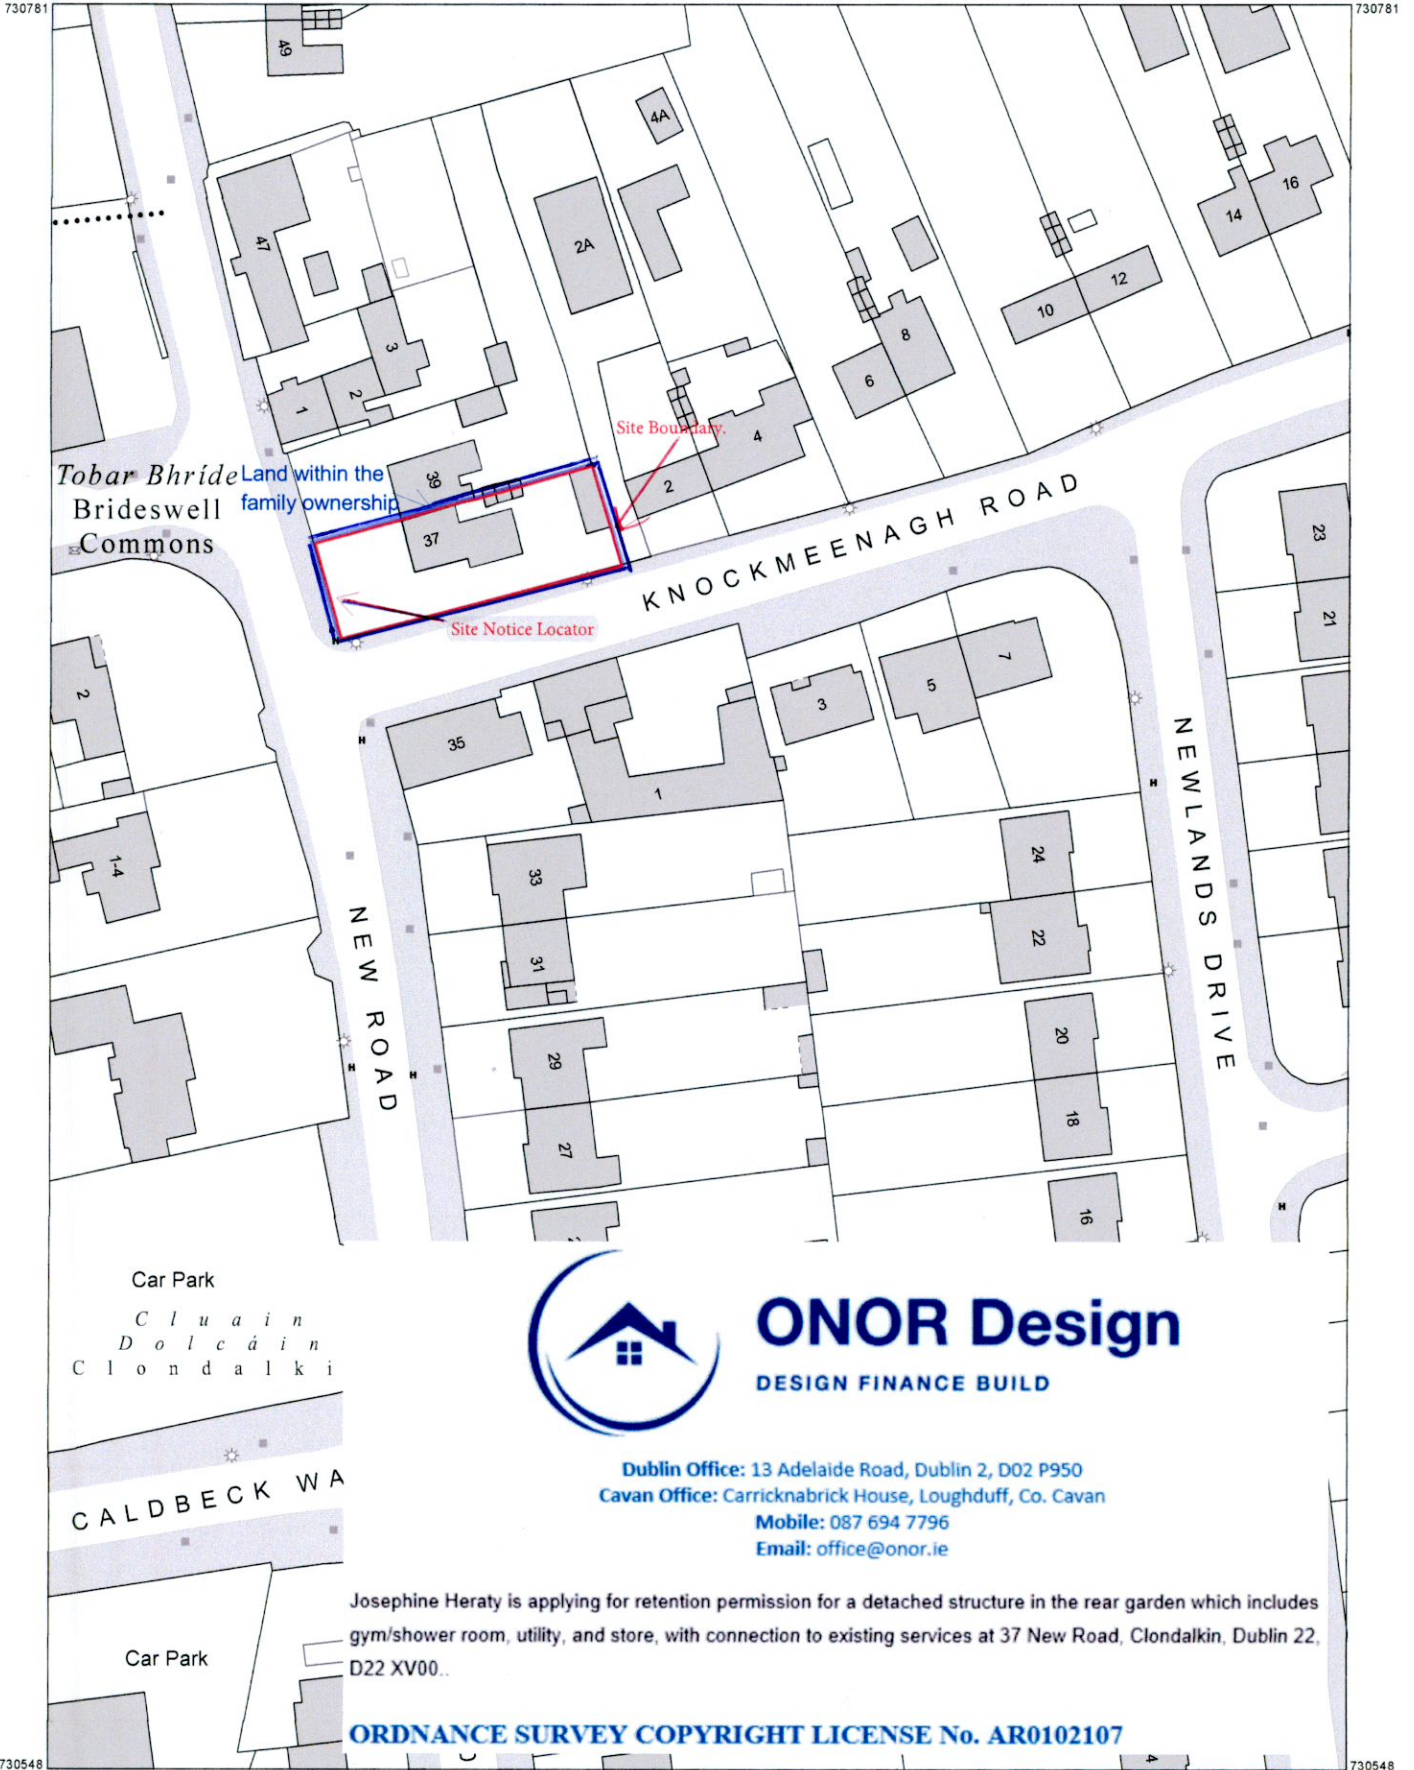


**ONOR Design**  
DESIGN FINANCE BUILD

Dublin Office: 13 Adelaide Road, Dublin 2, D02 P950  
Cavan Office: Carricknabrick House, Loughduff, Co. Cavan  
Mobile: 087 694 7796  
Email: office@onor.ie

Josephine Heraty is applying for retention permission for a detached structure in the rear garden which includes gym/shower room, utility, and store, with connection to existing services at 37 New Road, Clondalkin, Dublin 22, D22 XV00..

**ORDNANCE SURVEY COPYRIGHT LICENSE No. AR0102107**

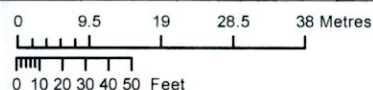

OUTPUT SCALE: 1:1,000



CENTRE COORDINATES:  
ITM 707262,730665

PUBLISHED: 09/11/2022  
MAP SERIES: 1:1,000  
ORDER NO.: 50301668\_1  
MAP SHEETS: 3326-15

**CAPTURE RESOLUTION:**  
The map objects are only accurate to the resolution at which they were captured. Output scale is not indicative of data capture scale. Further information is available at: <http://www.osi.ie>; search 'Capture Resolution' **LEGEND:** <http://www.osi.ie>; search 'Large Scale Legend'

**COMPILED AND PUBLISHED BY:** All rights reserved. Ordnance Survey Ireland, Phoenix Park, Dublin 8, Ireland. No part of this publication may be copied, reproduced or transmitted in any form or by any means without the prior written permission of the copyright owners.

Ordnance Survey maps never show legal property boundaries, nor do they show ownership of physical features.

© Suirbhéireacht Ordnánis Éireann, 2022  
© Ordnance Survey Ireland, 2022  
[www.osi.ie/copyright](http://www.osi.ie/copyright)

Unauthorised reproduction infringes Ordnance Survey Ireland and Government of Ireland copyright. The representation on this map of a road, track or footpath is not evidence of the existence of a right of way.

