



B Section
SCALE 1:200




C Section
SCALE 1:200



D Section
SCALE 1:200



E Section
SCALE 1:200

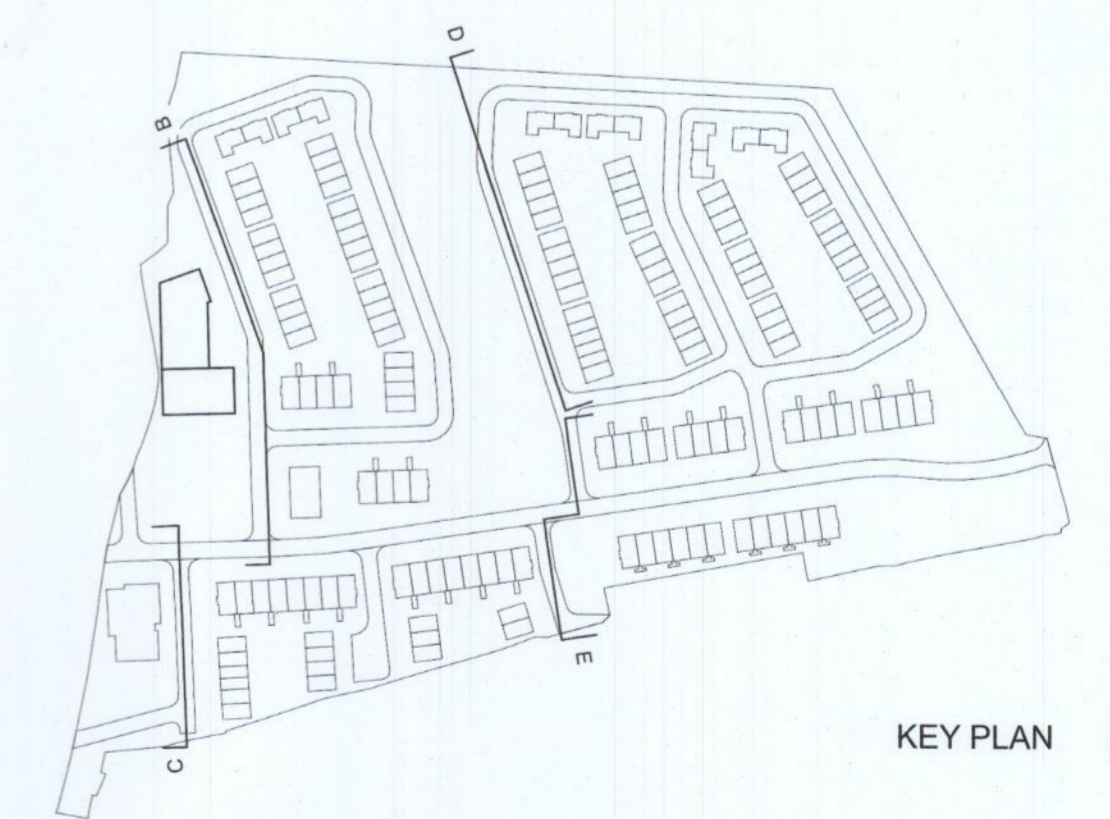

RIAI Planning Application - Additional Information	DAVEY + SMITH ARCHITECTS	
	<small>DAVEY + SMITH ARCHITECTS Unit 13 THE SEAPORT BUILDING, 44-45 CLONTARF ROAD, CLONTARF, DUBLIN 3 PH: 01 2447638 EMAIL: info@davey-smith.com WEB: www.davey-smith.com</small>	
Layout ID: 2004 PL 005	Scale: 1:200	Job No: 2004
Project: Clonburris, K1	Status: Planning	Date: 11/23/2022
Drawing Name: Site Section B	Status:	Revision:

THIS DRAWING TO BE READ IN CONJUNCTION WITH RELEVANT CONSULTANT'S DRAWINGS. NOTIFY PROJECTS OF ANY DISCREPANCIES. CHECK DIMENSIONS ON SITE. USE FIGURE DIMENSIONS ONLY. COPYRIGHT RESERVED FOR DAVEY + SMITH ARCHITECTS LTD.