

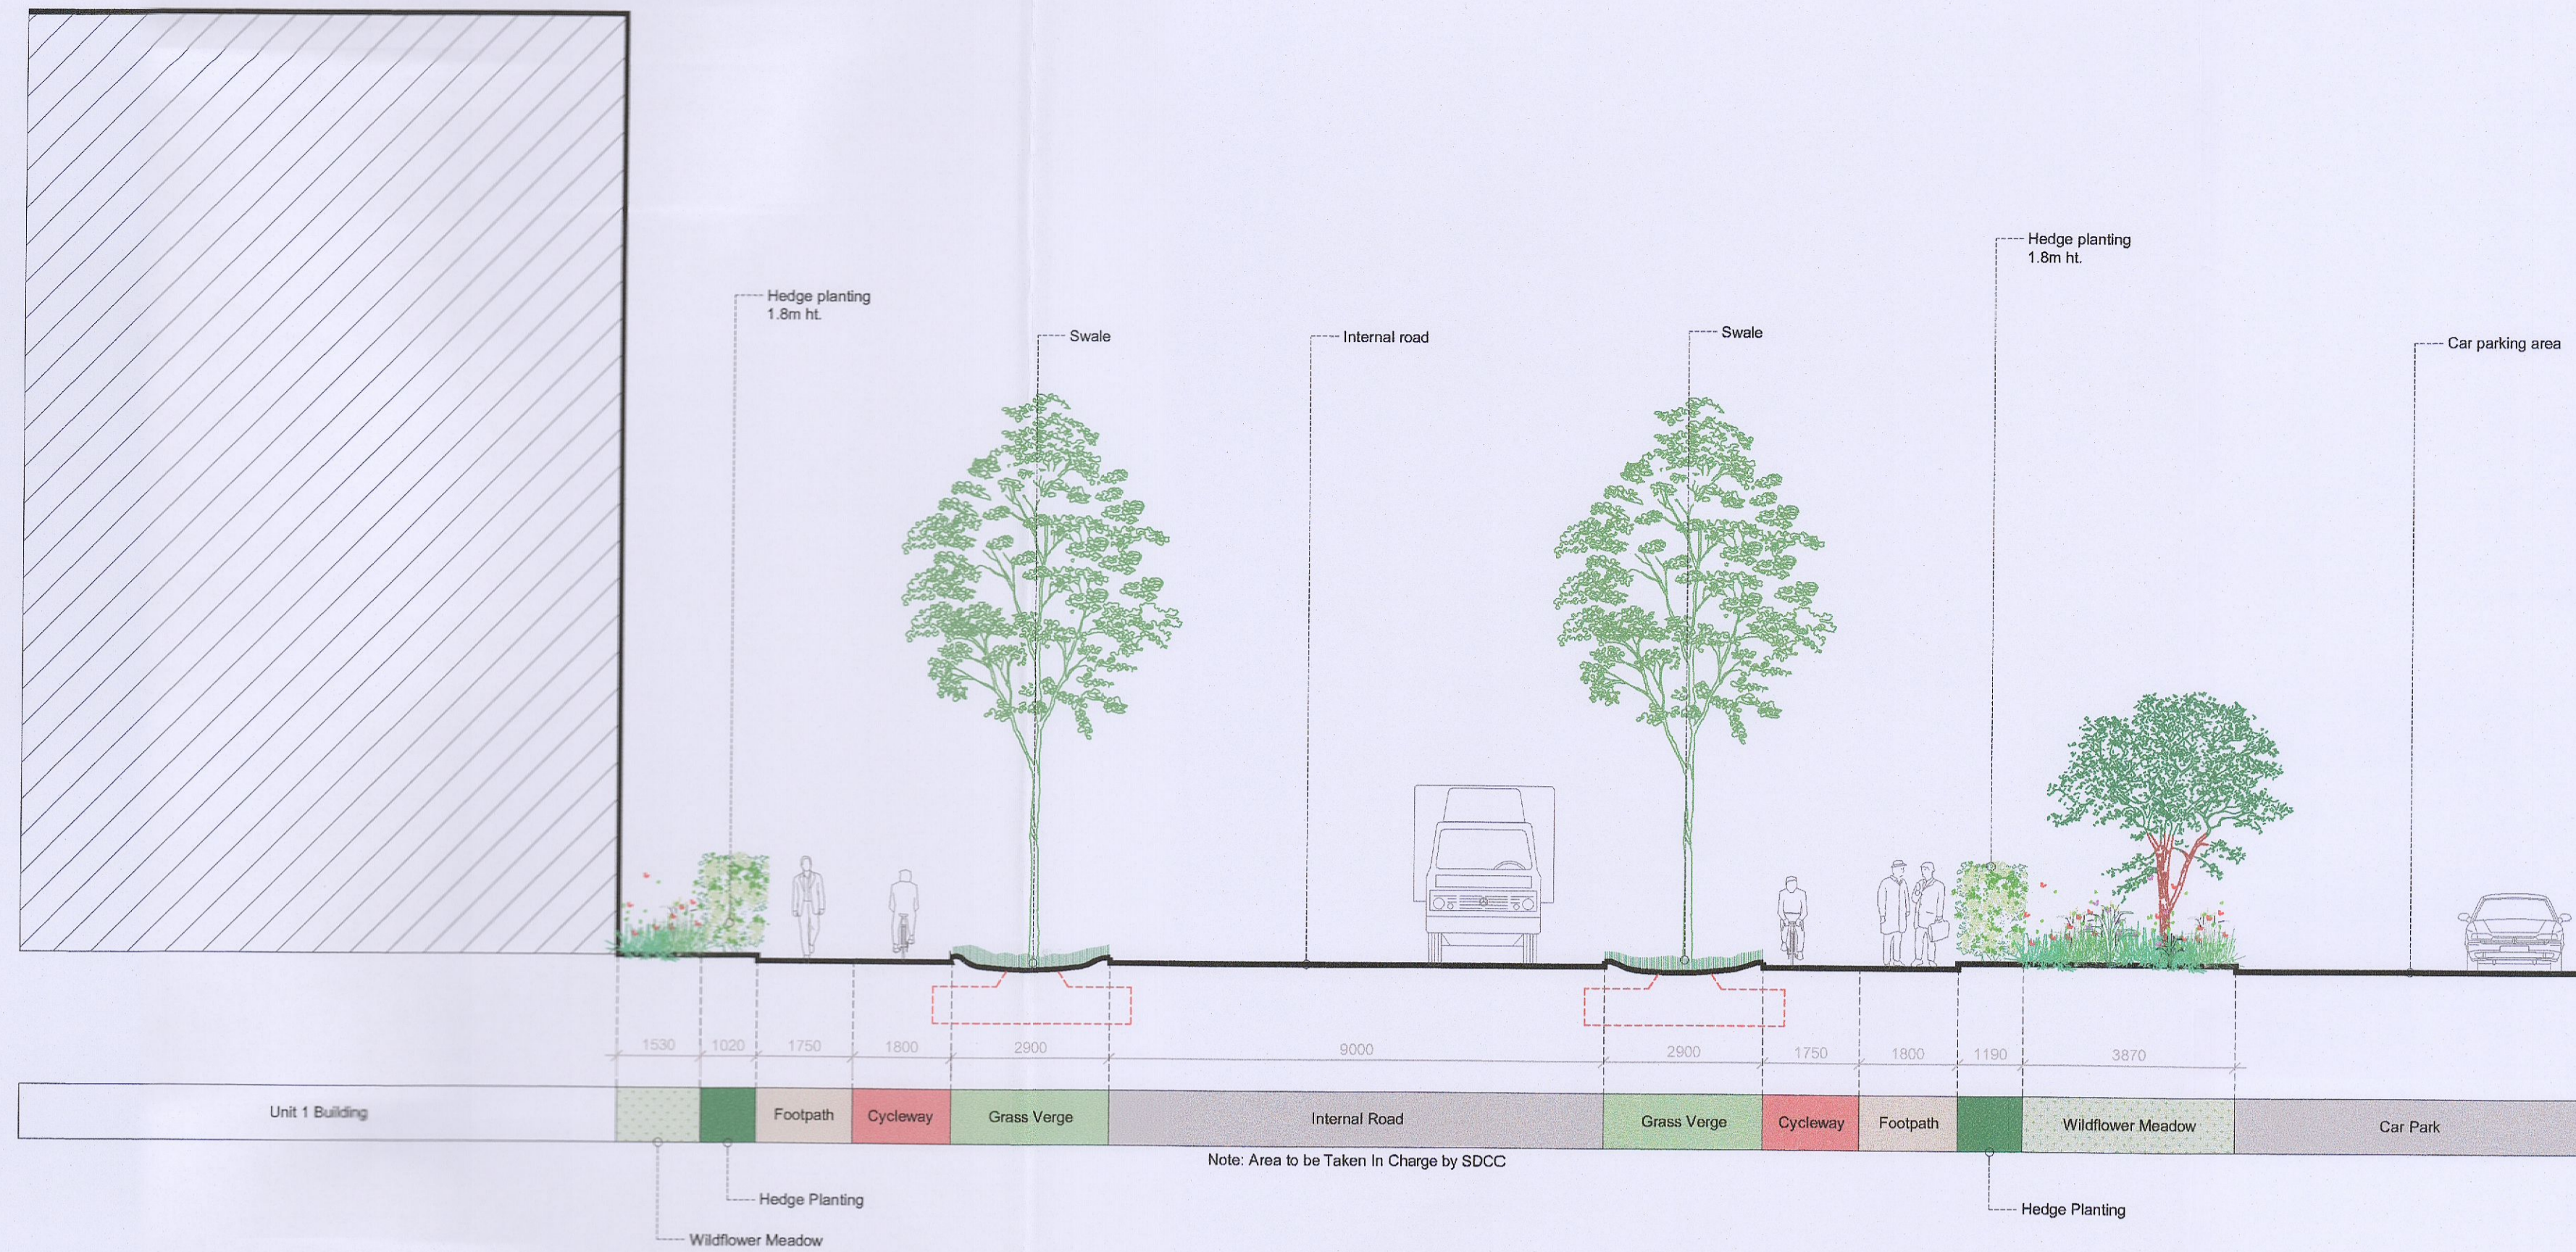


Section G-G' Streetscape
Scale 1:100

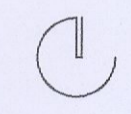

Section H-H' Back Boundary
Scale 1:100

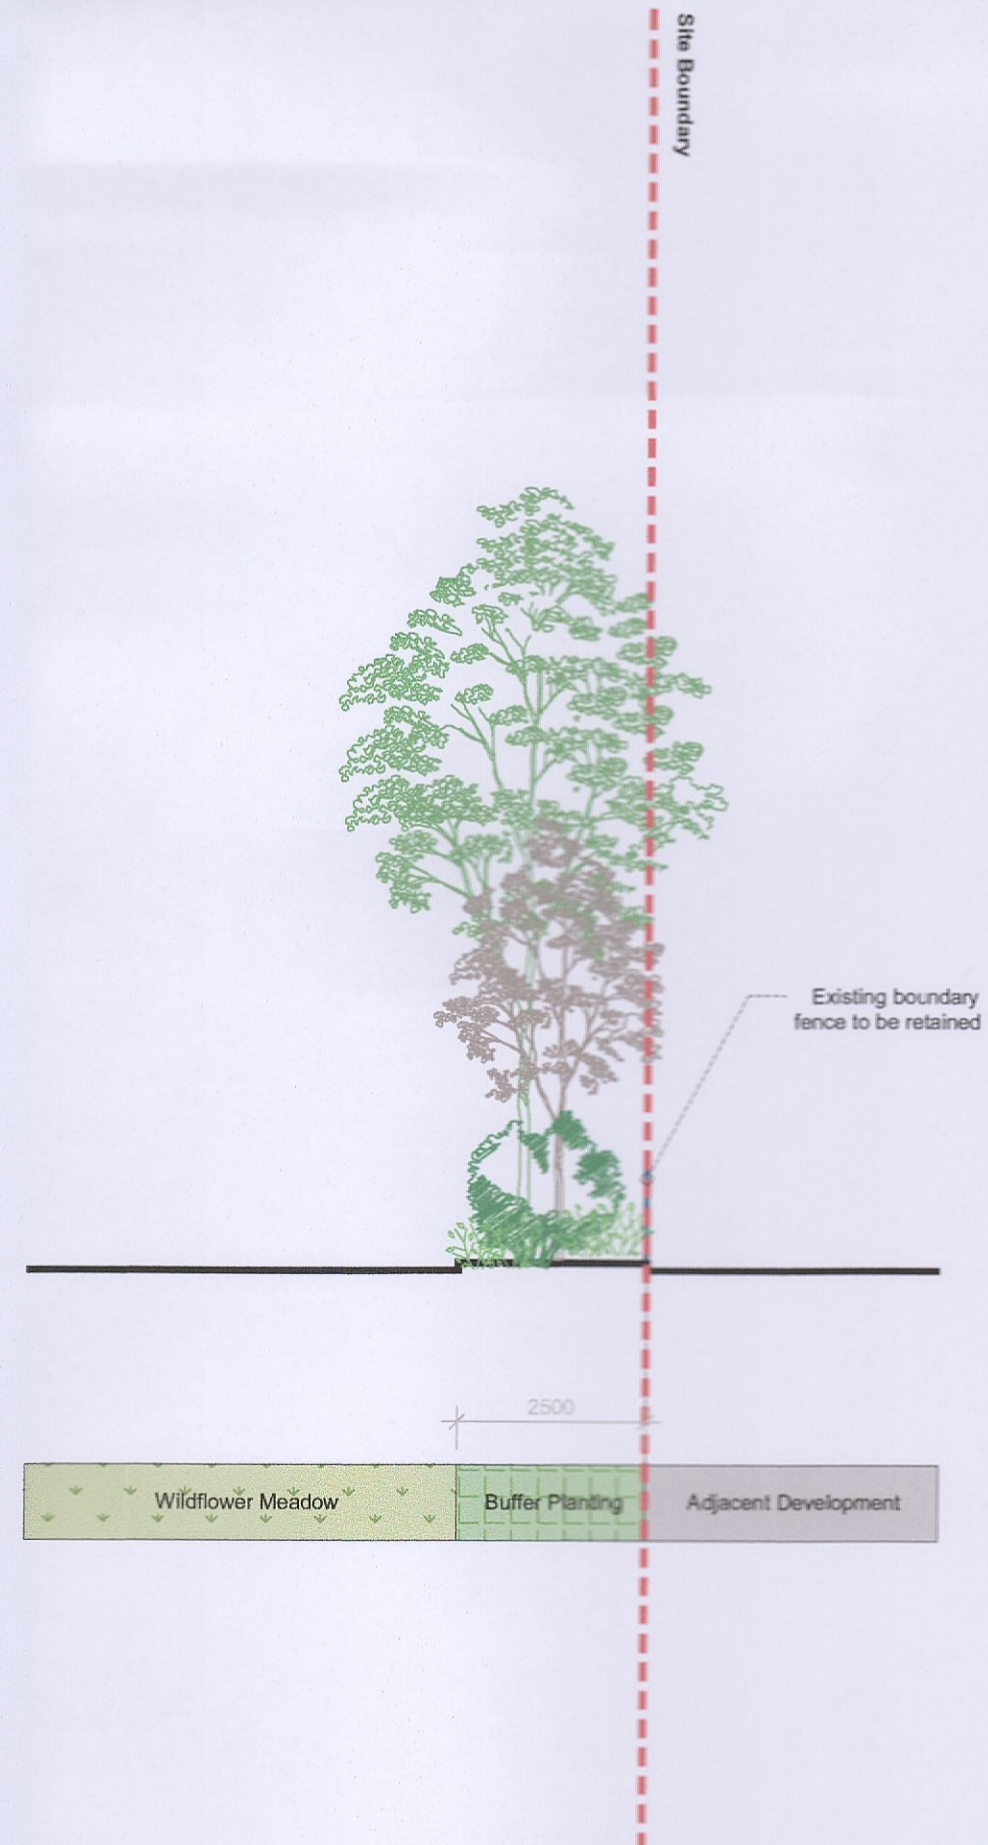

1. This drawing is intended to show landscape architectural proposals only. Please refer to Architects and Engineers drawings for relevant details of buildings, structures, roads, parking, etc.
2. The copyright of this drawing is vested with Murray & Associates. This drawing may not be copied or reproduced without written consent.
3. All materials referred to on this drawing - including plant species - are indicative and subject to change following detailed site investigation. Significant changes, if any are required, will be referred to the relevant authority for agreement.
4. This drawing is not suitable for use for construction purposes.
5. Discrepancies to be referred to Murray & Associates for clarification.

murray & associates
landscape architecture

16 The Seapoint Building, mail@murray-associates.com
44-46 Clontarf Road, www.murray-associates.com
Dublin 3, D03 RP63, +353 (0)1 854 0090

B	23/11/22	CFI	IV	IMB
A	23/08/22	RFI	IV	IMB
0	01/04/22	Planning Issue	HT	IMB
REV	DATE	REVISION	DRAWN	CHECKED

CLIENT
Blackwin Limited

PROJECT TITLE
Warehousing / Logistics and Office Development at Calmount Road

SHEET TITLE
Landscape Sections Sheet 4 of 4

SHEET NO.	SHEET SIZE
1878_PL_S_04	A1
SCALE	REVISION
1:100	B
STAGE	DATE
PLANNING	23/11/22