



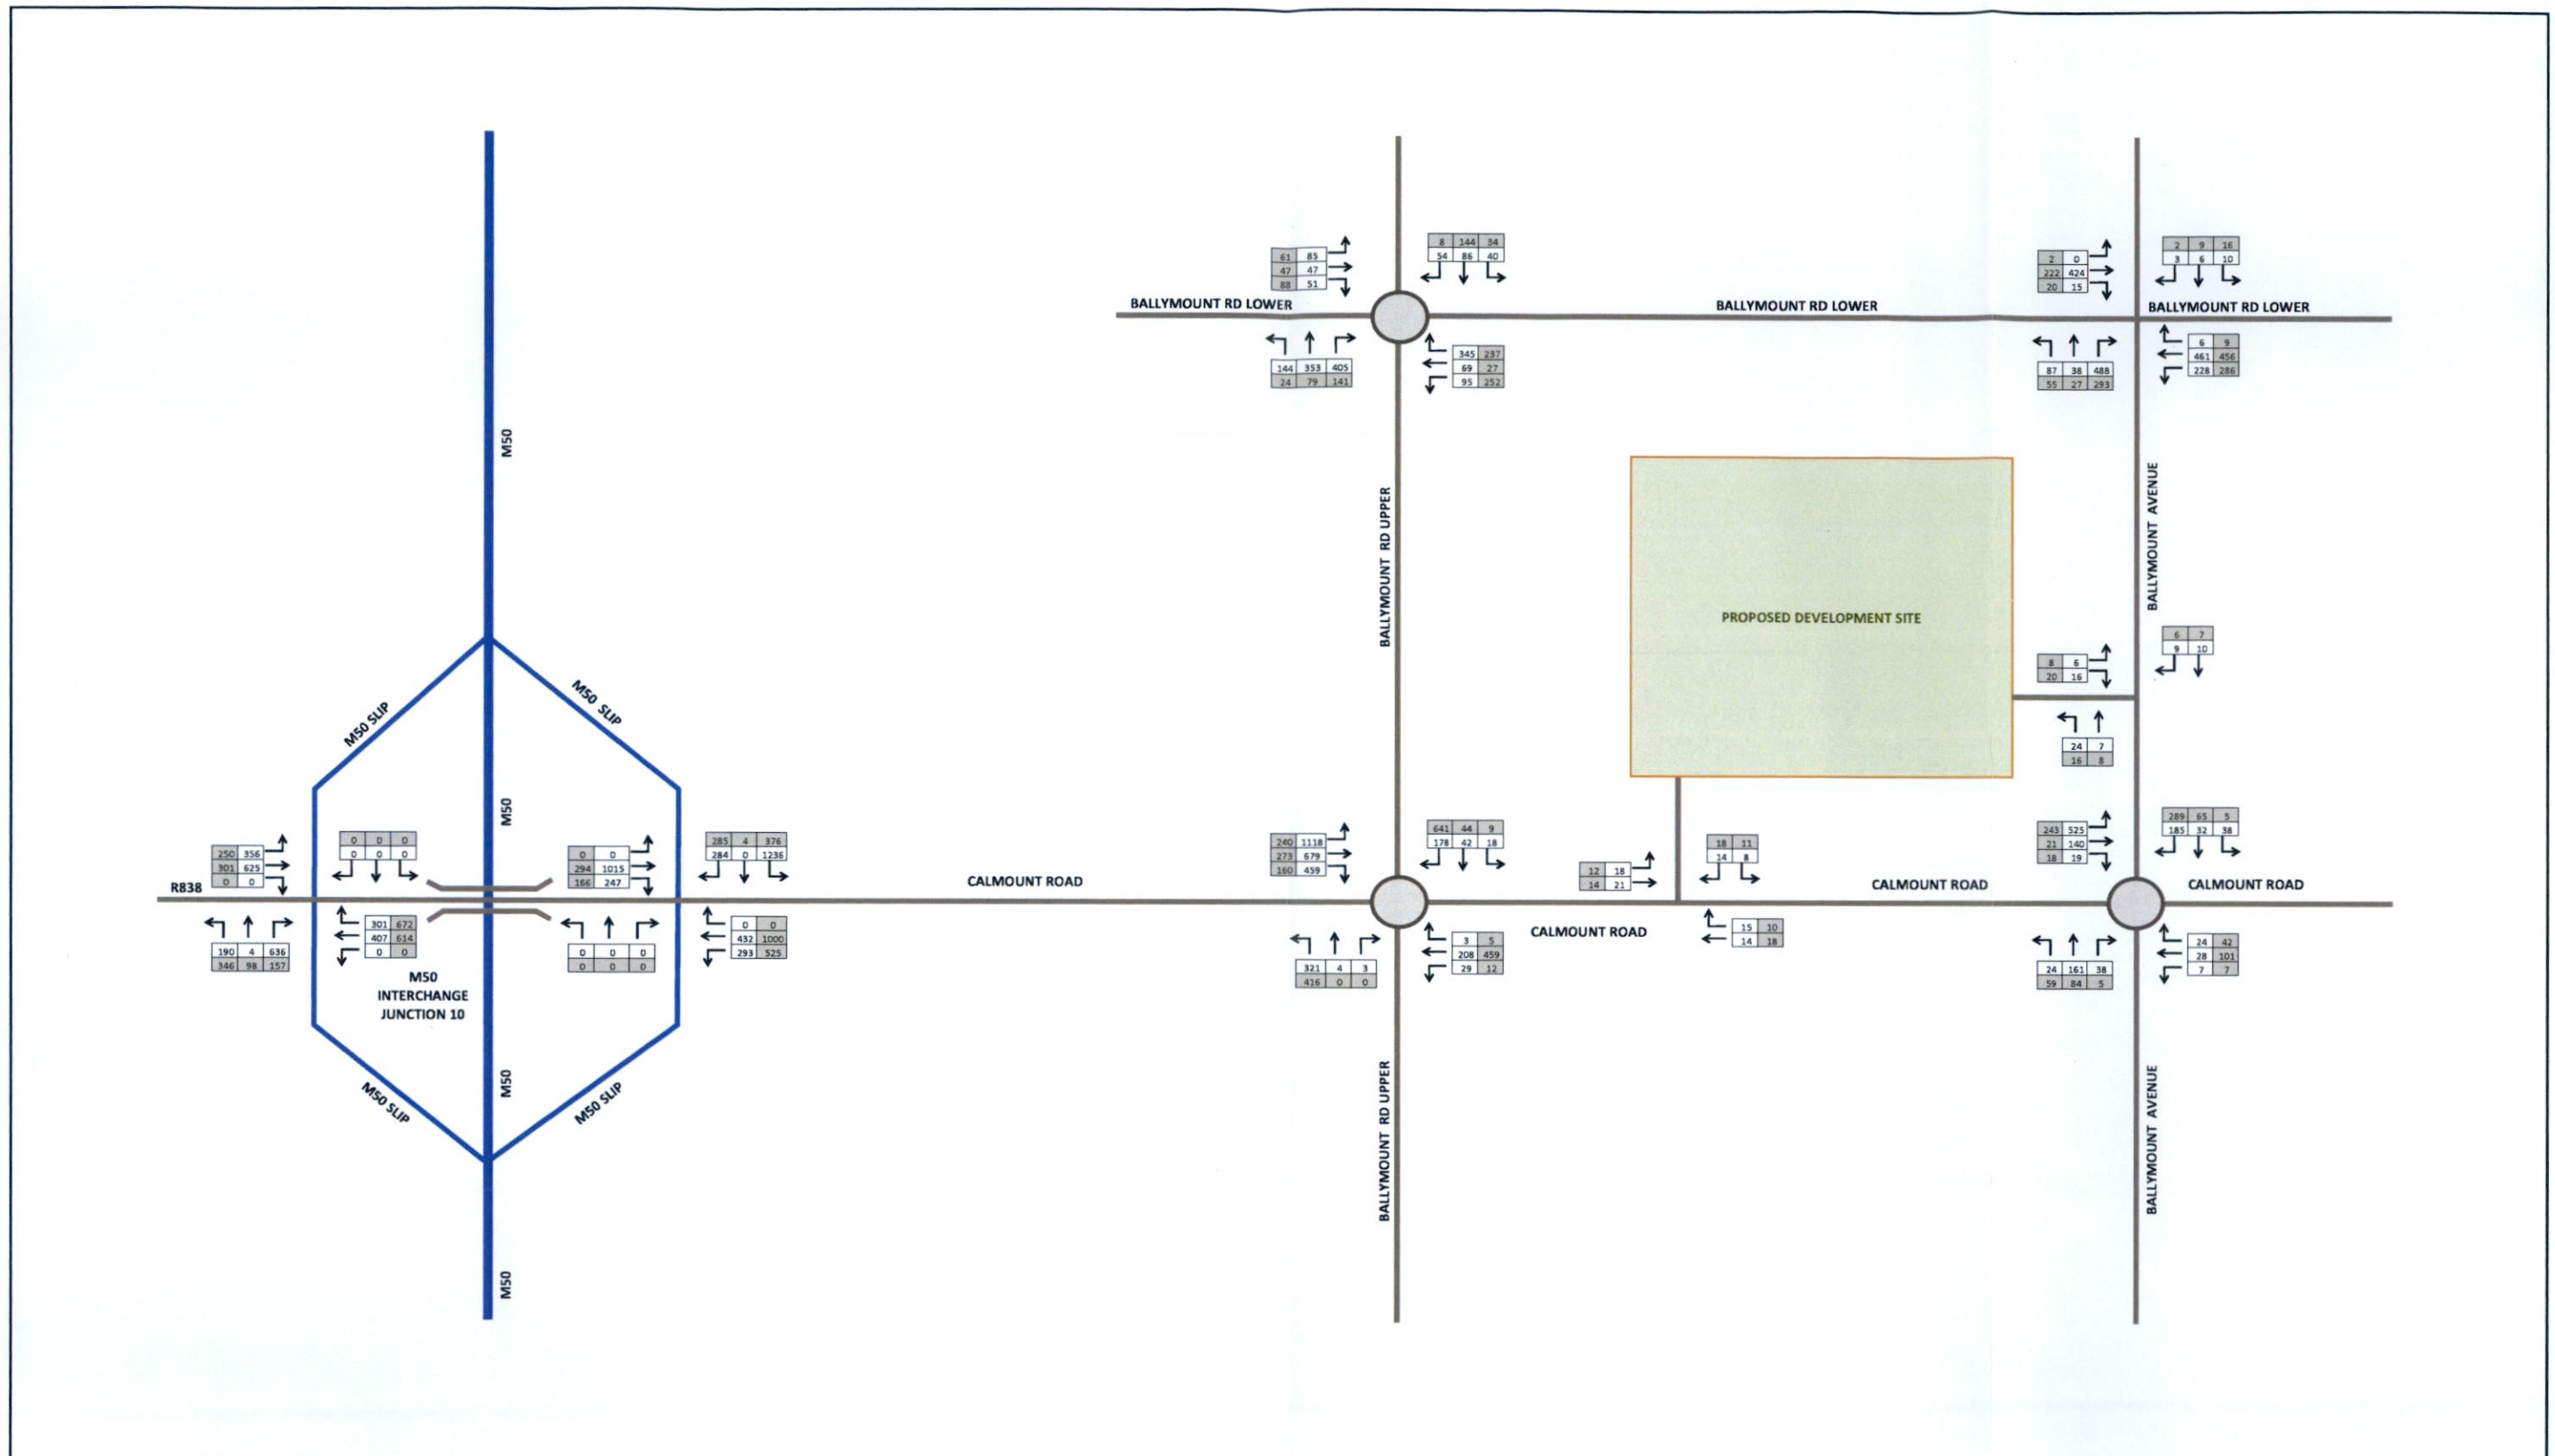

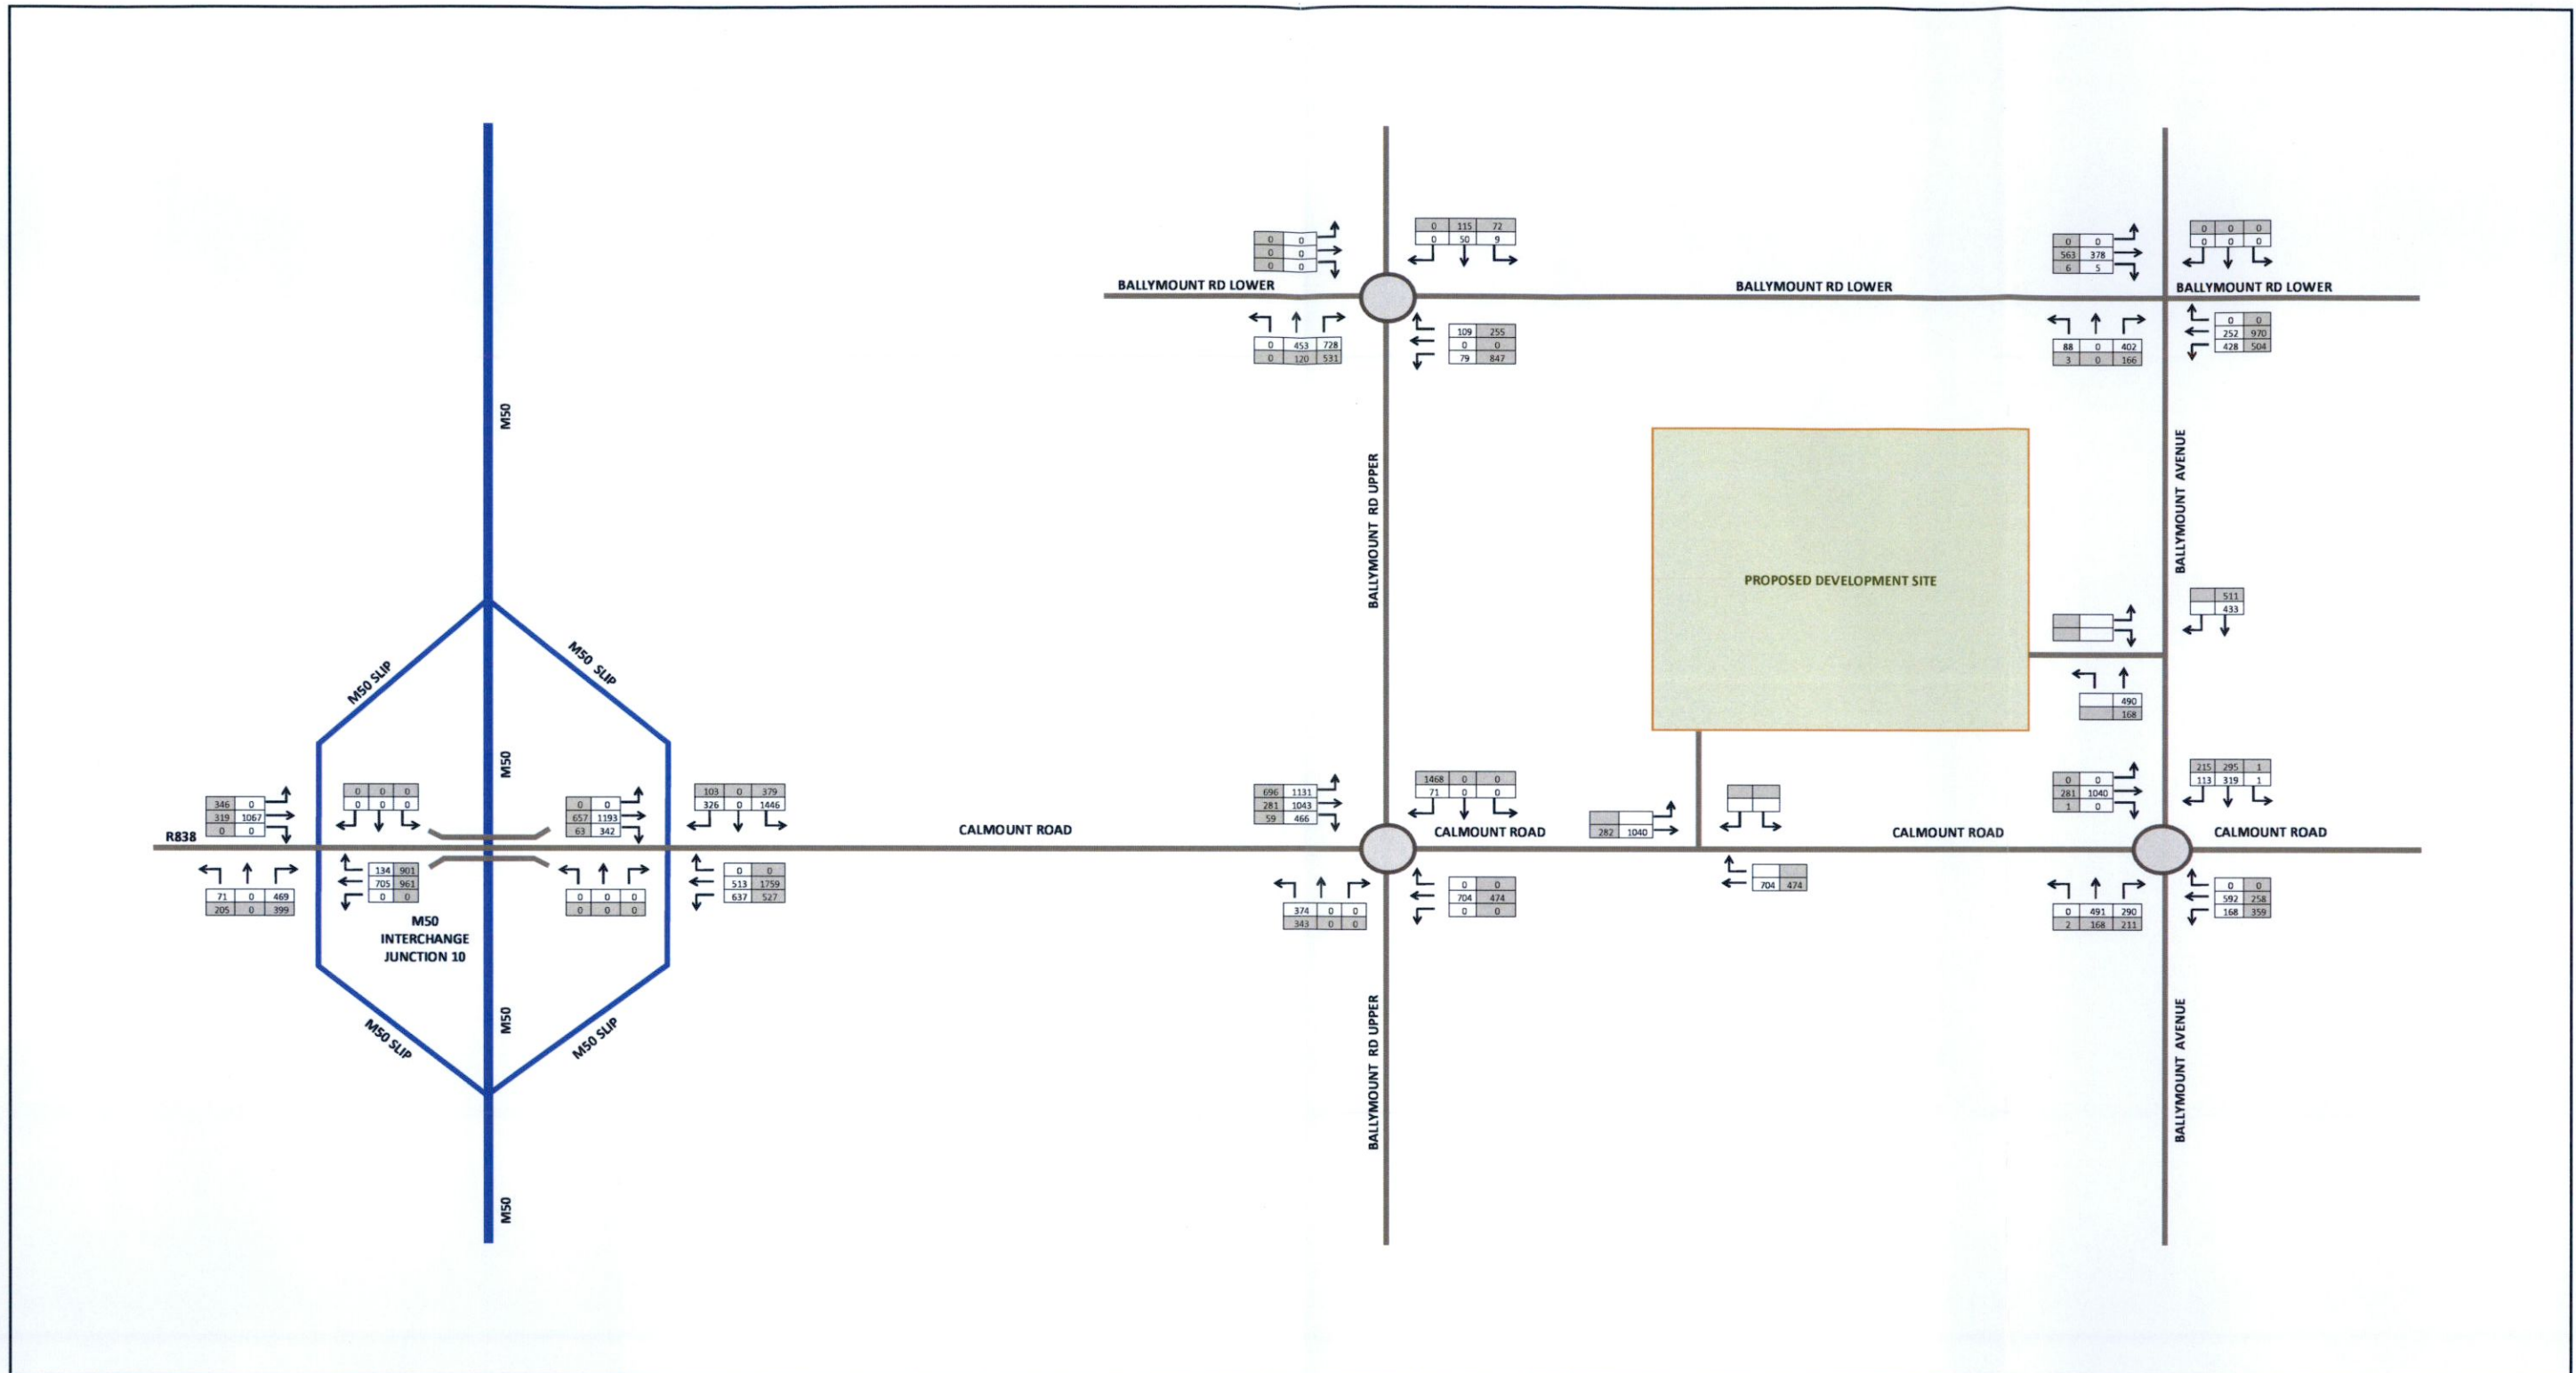
 DBFL Consulting Engineers	Dublin Office: Dublin Office: Ormond House, Upper Ormond Quay, Dublin 7 phone: +353 1 400 4000 Waterford Office: Maritana Gate, Suite 8b The Atrium, Canada St, Waterford phone: +353 51 309 500 email: info@dbfl.ie website: www.dbfl.ie	Project: Warehouse/Logistics Development at Calmount Road, Ballymount, Dublin 12 Ballymount, Dublin 12	Key:  AM Peak Hour (08:00 to 09:00)  PM Peak Hour (17:00 to 18:00)	Dwn: VJ Ckd: Date: 08/02/2022
	DRG. Title: Network Traffic Flows - Vehicles 2022 Base Flows			
	Ref: p210175\calcs\excel\Traffic Figure: 1 Rev:			



 <p>DBFL Consulting Engineers</p>	<p>Dublin Office: Dublin Office: Ormond House, Upper Ormond Quay, Dublin 7 phone: +353 1 400 4000</p> <p>Waterford Office: Maritana Gate, Suite 8b The Atrium, Canada St, Waterford phone: +353 51 309 500 email: info@dbfl.ie website: www.dbfl.ie</p>	<p>Project: Warehouse/Logistics Development at Calmount Road, Ballymount, Dublin 12 Ballymount, Dublin 12</p>	<p>Key:</p> <p>AM Peak Hour (08:00 to 09:00)</p> <p>PM Peak Hour (17:00 to 18:00)</p>	<p>Dwn: VJ</p> <p>Ckd:</p> <p>Date: 08/02/2022</p>			
	<p>DRG. Title: Network Traffic Flows - Vehicles 2025 Do Nothing</p>		<p>2016-2030 Medium Growth</p> <table border="1"> <tr><td>2025</td><td>1.0162</td><td>1.04939</td></tr> </table>	2025	1.0162	1.04939	<p>Ref: p210175\calcs\excel\Traffic</p>
	2025	1.0162	1.04939				
		<p>Figure: 1</p>		<p>Rev:</p>			



 <p>DBFL Consulting Engineers</p>	<p>Dublin Office: Dublin Office: Ormond House, Upper Ormond Quay, Dublin 7 phone: +353 1 400 4000</p> <p>Waterford Office: Maritana Gate, Suite 8B The Atrium, Canada St, Waterford phone: +353 51 309 500 email: info@dbfl.ie website: www.dbfl.ie</p>	<p>Project : Warehouse/Logistics Development at Calmount Road, Ballymount, Dublin 12 Ballymount, Dublin 12</p>	<p>Key:</p> <p>AM Peak Hour (08:00 to 09:00)</p> <p>PM Peak Hour (17:00 to 18:00)</p>	<p>Dwn: VJ</p> <p>Ckd: Ckd</p> <p>Date: 08/02/2022</p>					
	<p>DRG. Title : Network Traffic Flows - Vehicles 2025 Do Something</p>	<p>Ref: p210175\calcs\excel\Traffic</p>	<table border="1"> <thead> <tr> <th colspan="3">2016-2030 Medium Growth</th> </tr> </thead> <tbody> <tr> <td>2027</td> <td>1.0162</td> <td>1.08367</td> </tr> </tbody> </table>	2016-2030 Medium Growth			2027	1.0162	1.08367
2016-2030 Medium Growth									
2027	1.0162	1.08367							

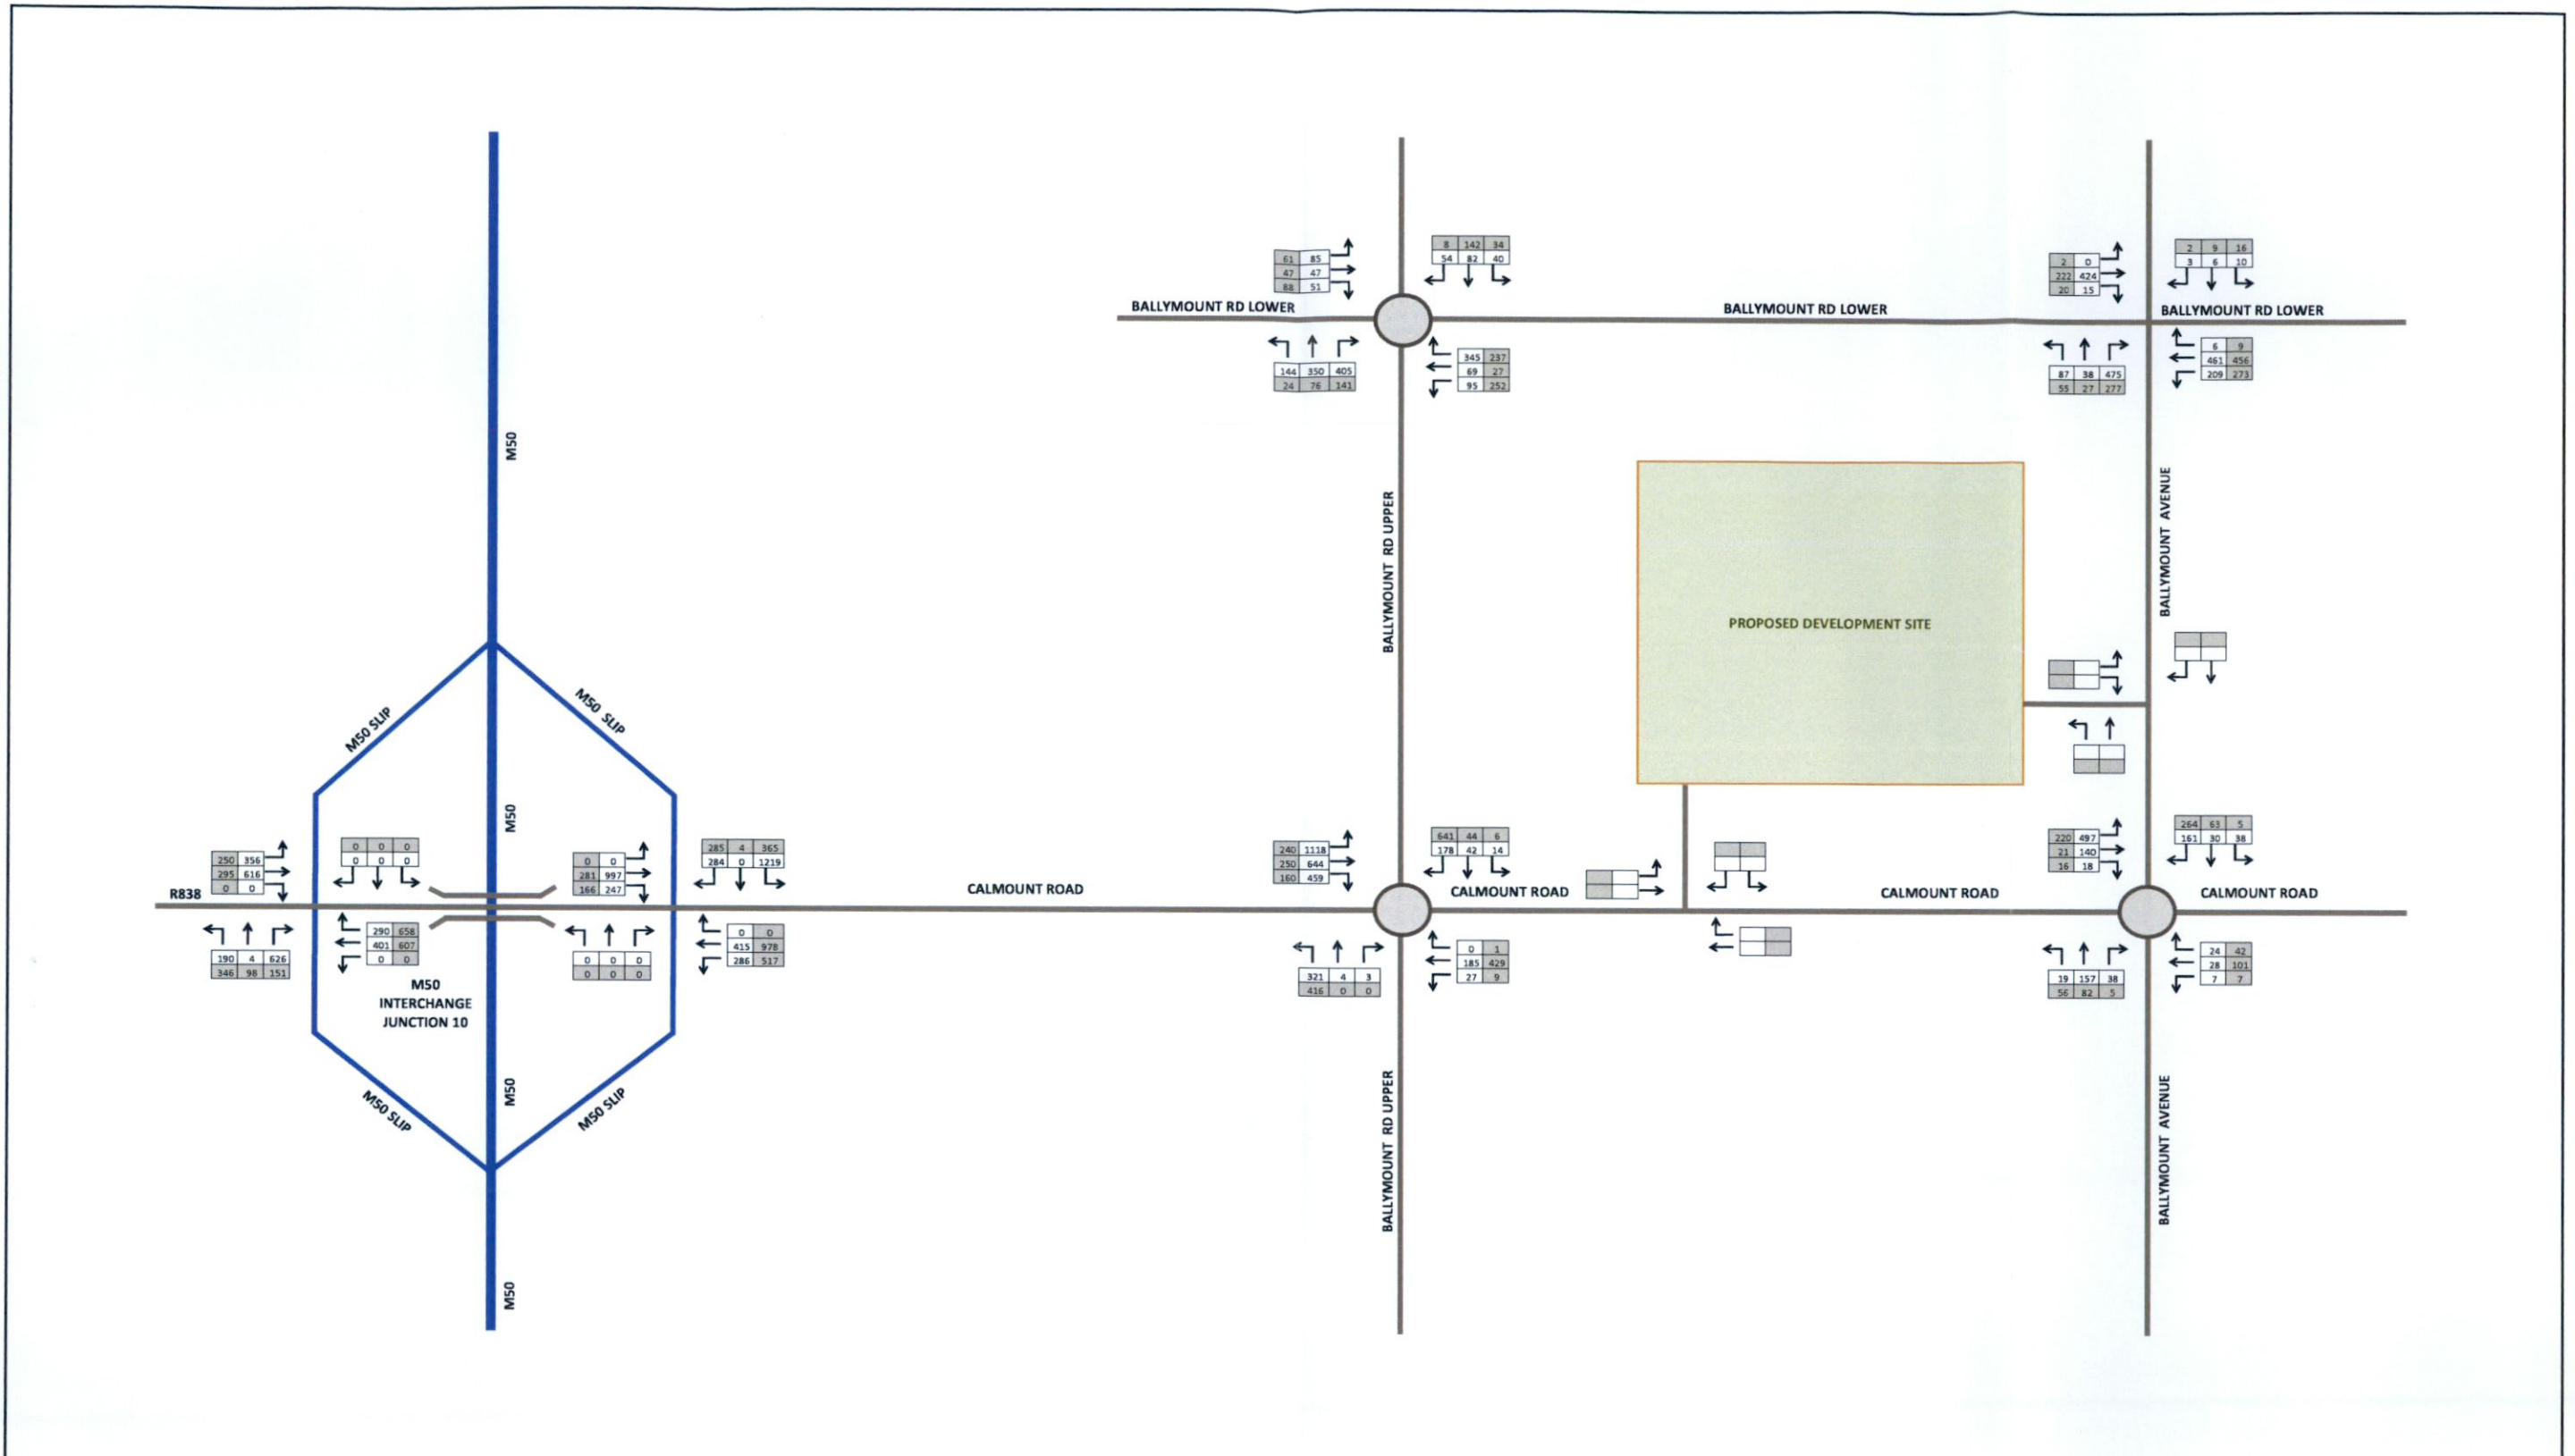

DBFL Consulting Engineers

Dublin Office:
Dublin Office: Ormond House, Upper Ormond Quay, Dublin 7
phone: +353 1 400 4000

Waterford Office:
Maritana Gate, Suite Bb The Atrium, Canada St, Waterford
phone: +353 51 309 500
email: info@dbfl.ie
website: www.dbfl.ie

Project : Warehouse/Logistics Development at Calmount Road, Ballymount, Dublin 12
Ballymount, Dublin 12

DRG. Title : Network Traffic Flows - Vehicles
2028 Do Minimum

Key:
 AM Peak Hour (08:00 to 09:00)
 PM Peak Hour (17:00 to 18:00)


2016-2030 Medium Growth		
2028	1.0051	1.10122

Dwn: VJ
 Cld: []
 Date: 08/02/2022

Ref: p210175\calcs\excel\Traffic

Figure: 1

Rev: -

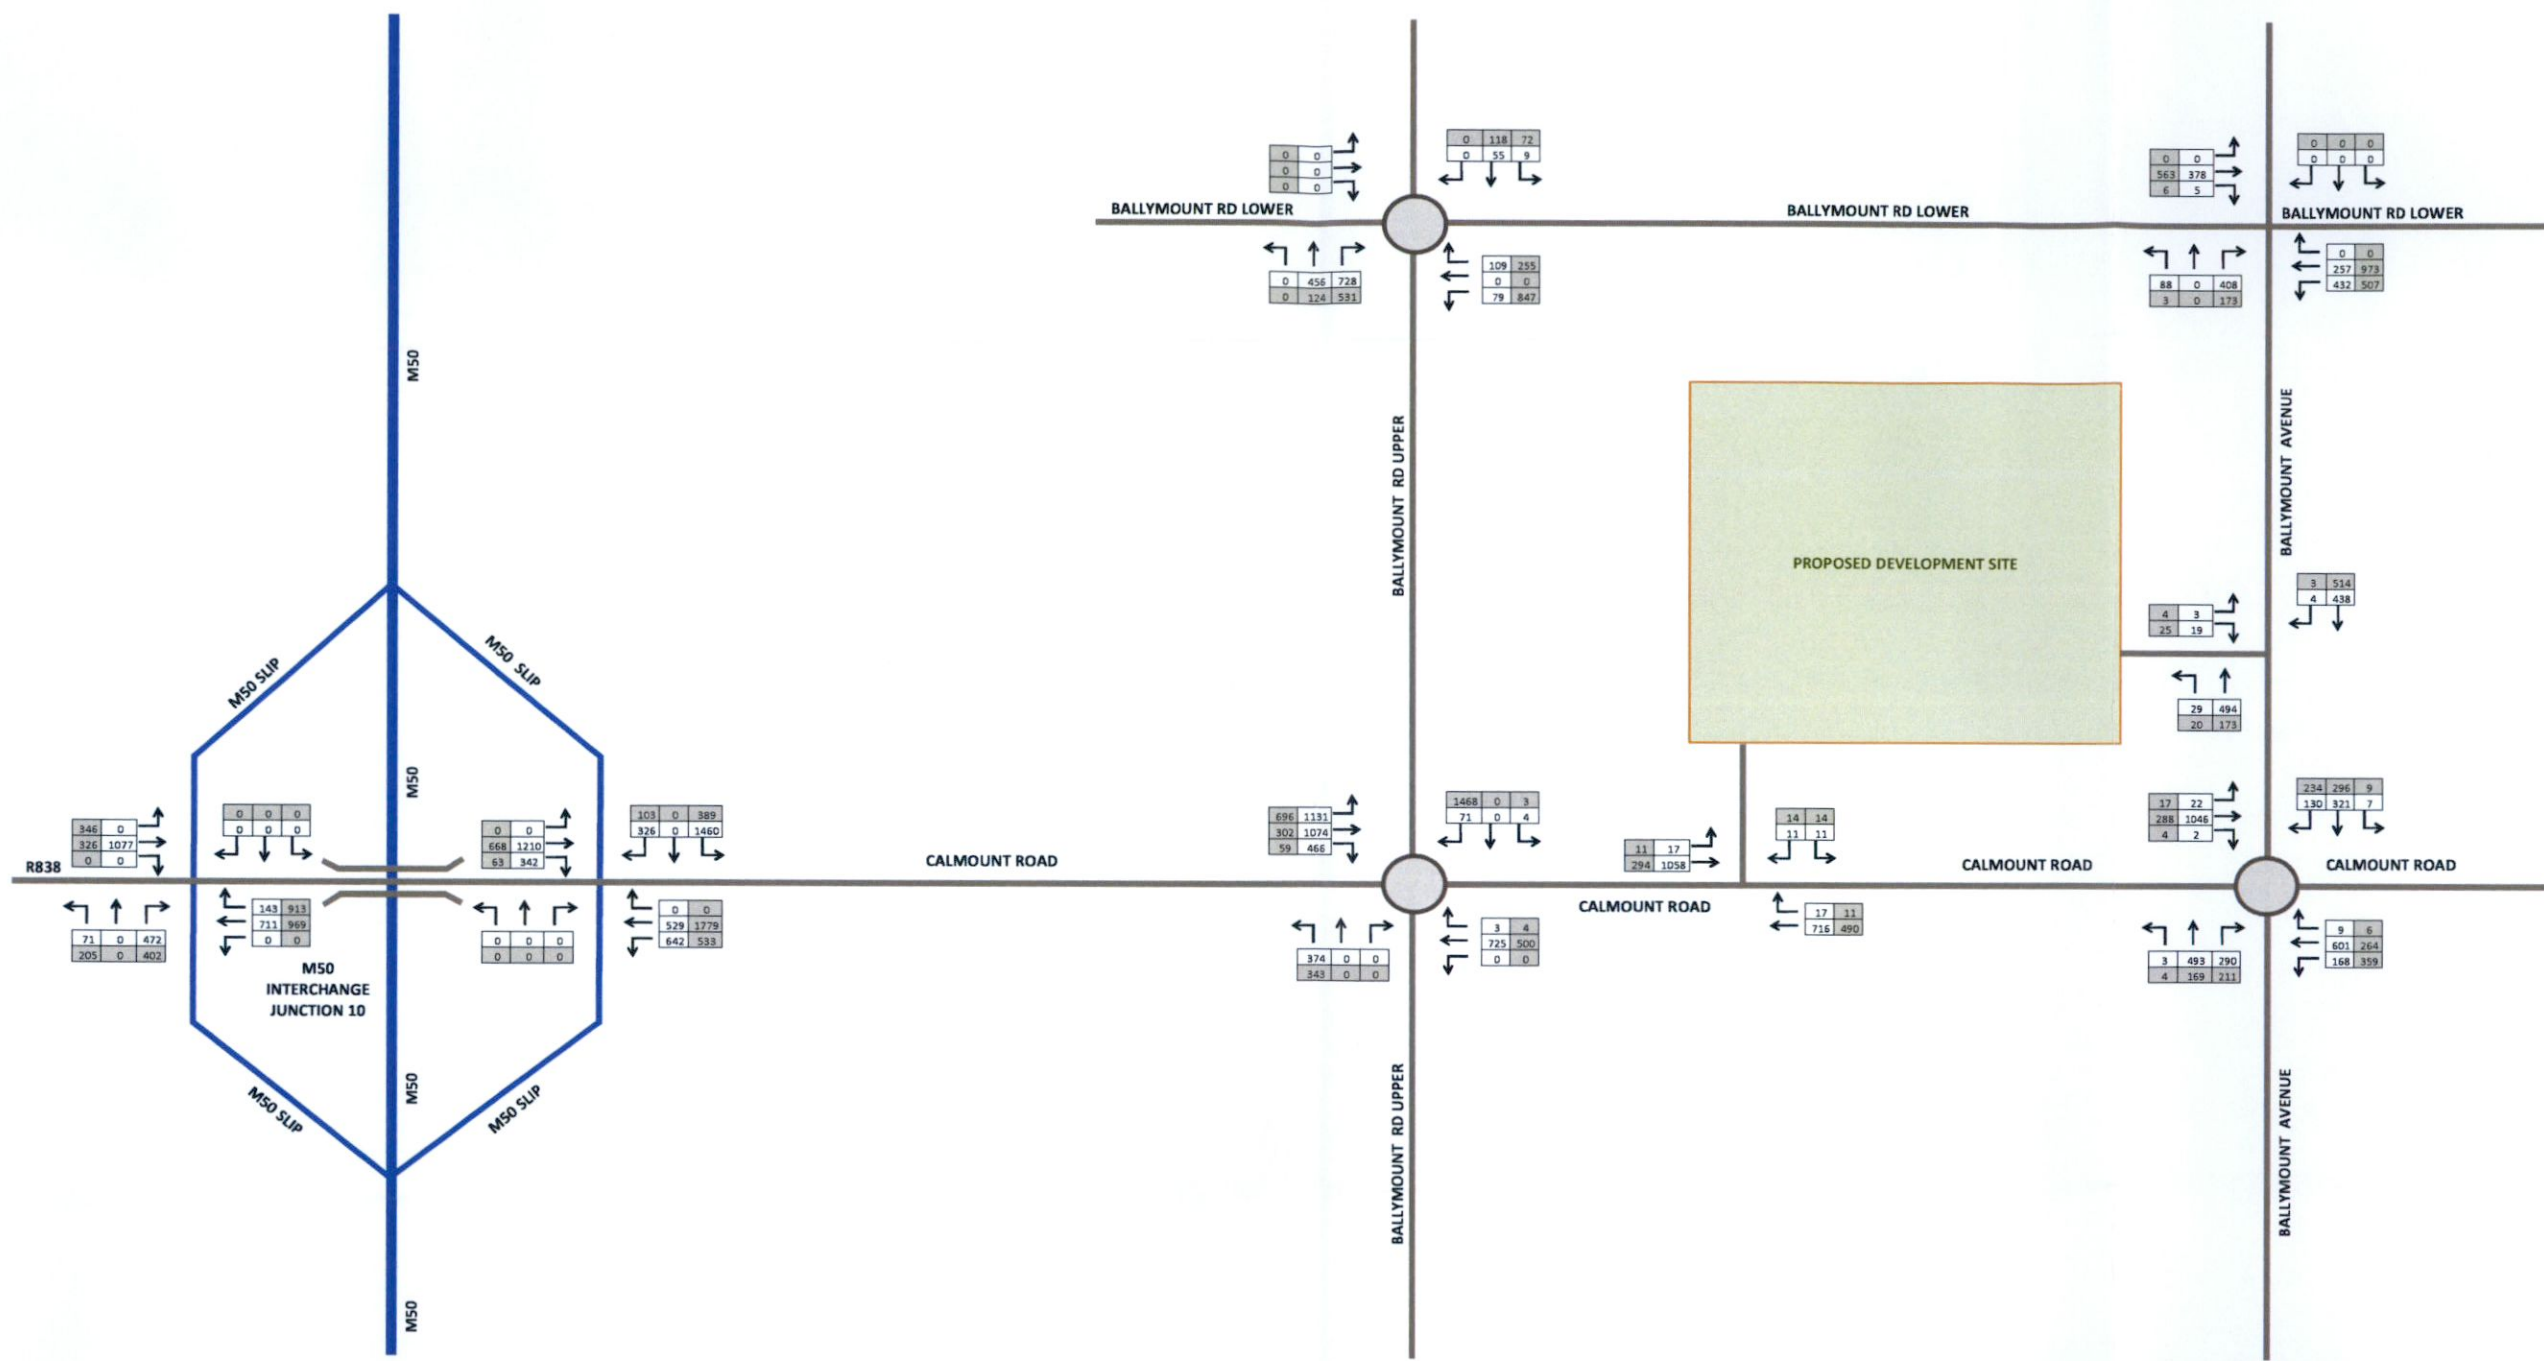

DBFL Consulting Engineers


Dublin Office:
 Dublin Office: Ormond House, Upper Ormond Quay, Dublin 7
 phone: +353 1 400 4000
 Waterford Office:
 Maritana Gate, Suite Bb The Atrium, Canada St, Waterford
 phone: +353 51 309 500
 email: info@dbfl.ie
 website: www.dbfl.ie

Project :
 Warehouse/Logistics Development at Calmount Road, Ballymount, Dublin 12
 Ballymount, Dublin 12
 DRG. Title :
 Network Traffic Flows - Vehicles
 2028 Do Something

Key:
 [White Box] AM Peak Hour (08:00 to 09:00)
 [Grey Box] PM Peak Hour (17:00 to 18:00)

2016-2030 Medium Growth		
2032	1.0051	1.14882

Dwn:	Ckd:	Date:
V/J		08/02/2022
Ref: p210175\calcs\excel\Traffic		
Figure:	Rev:	
1		

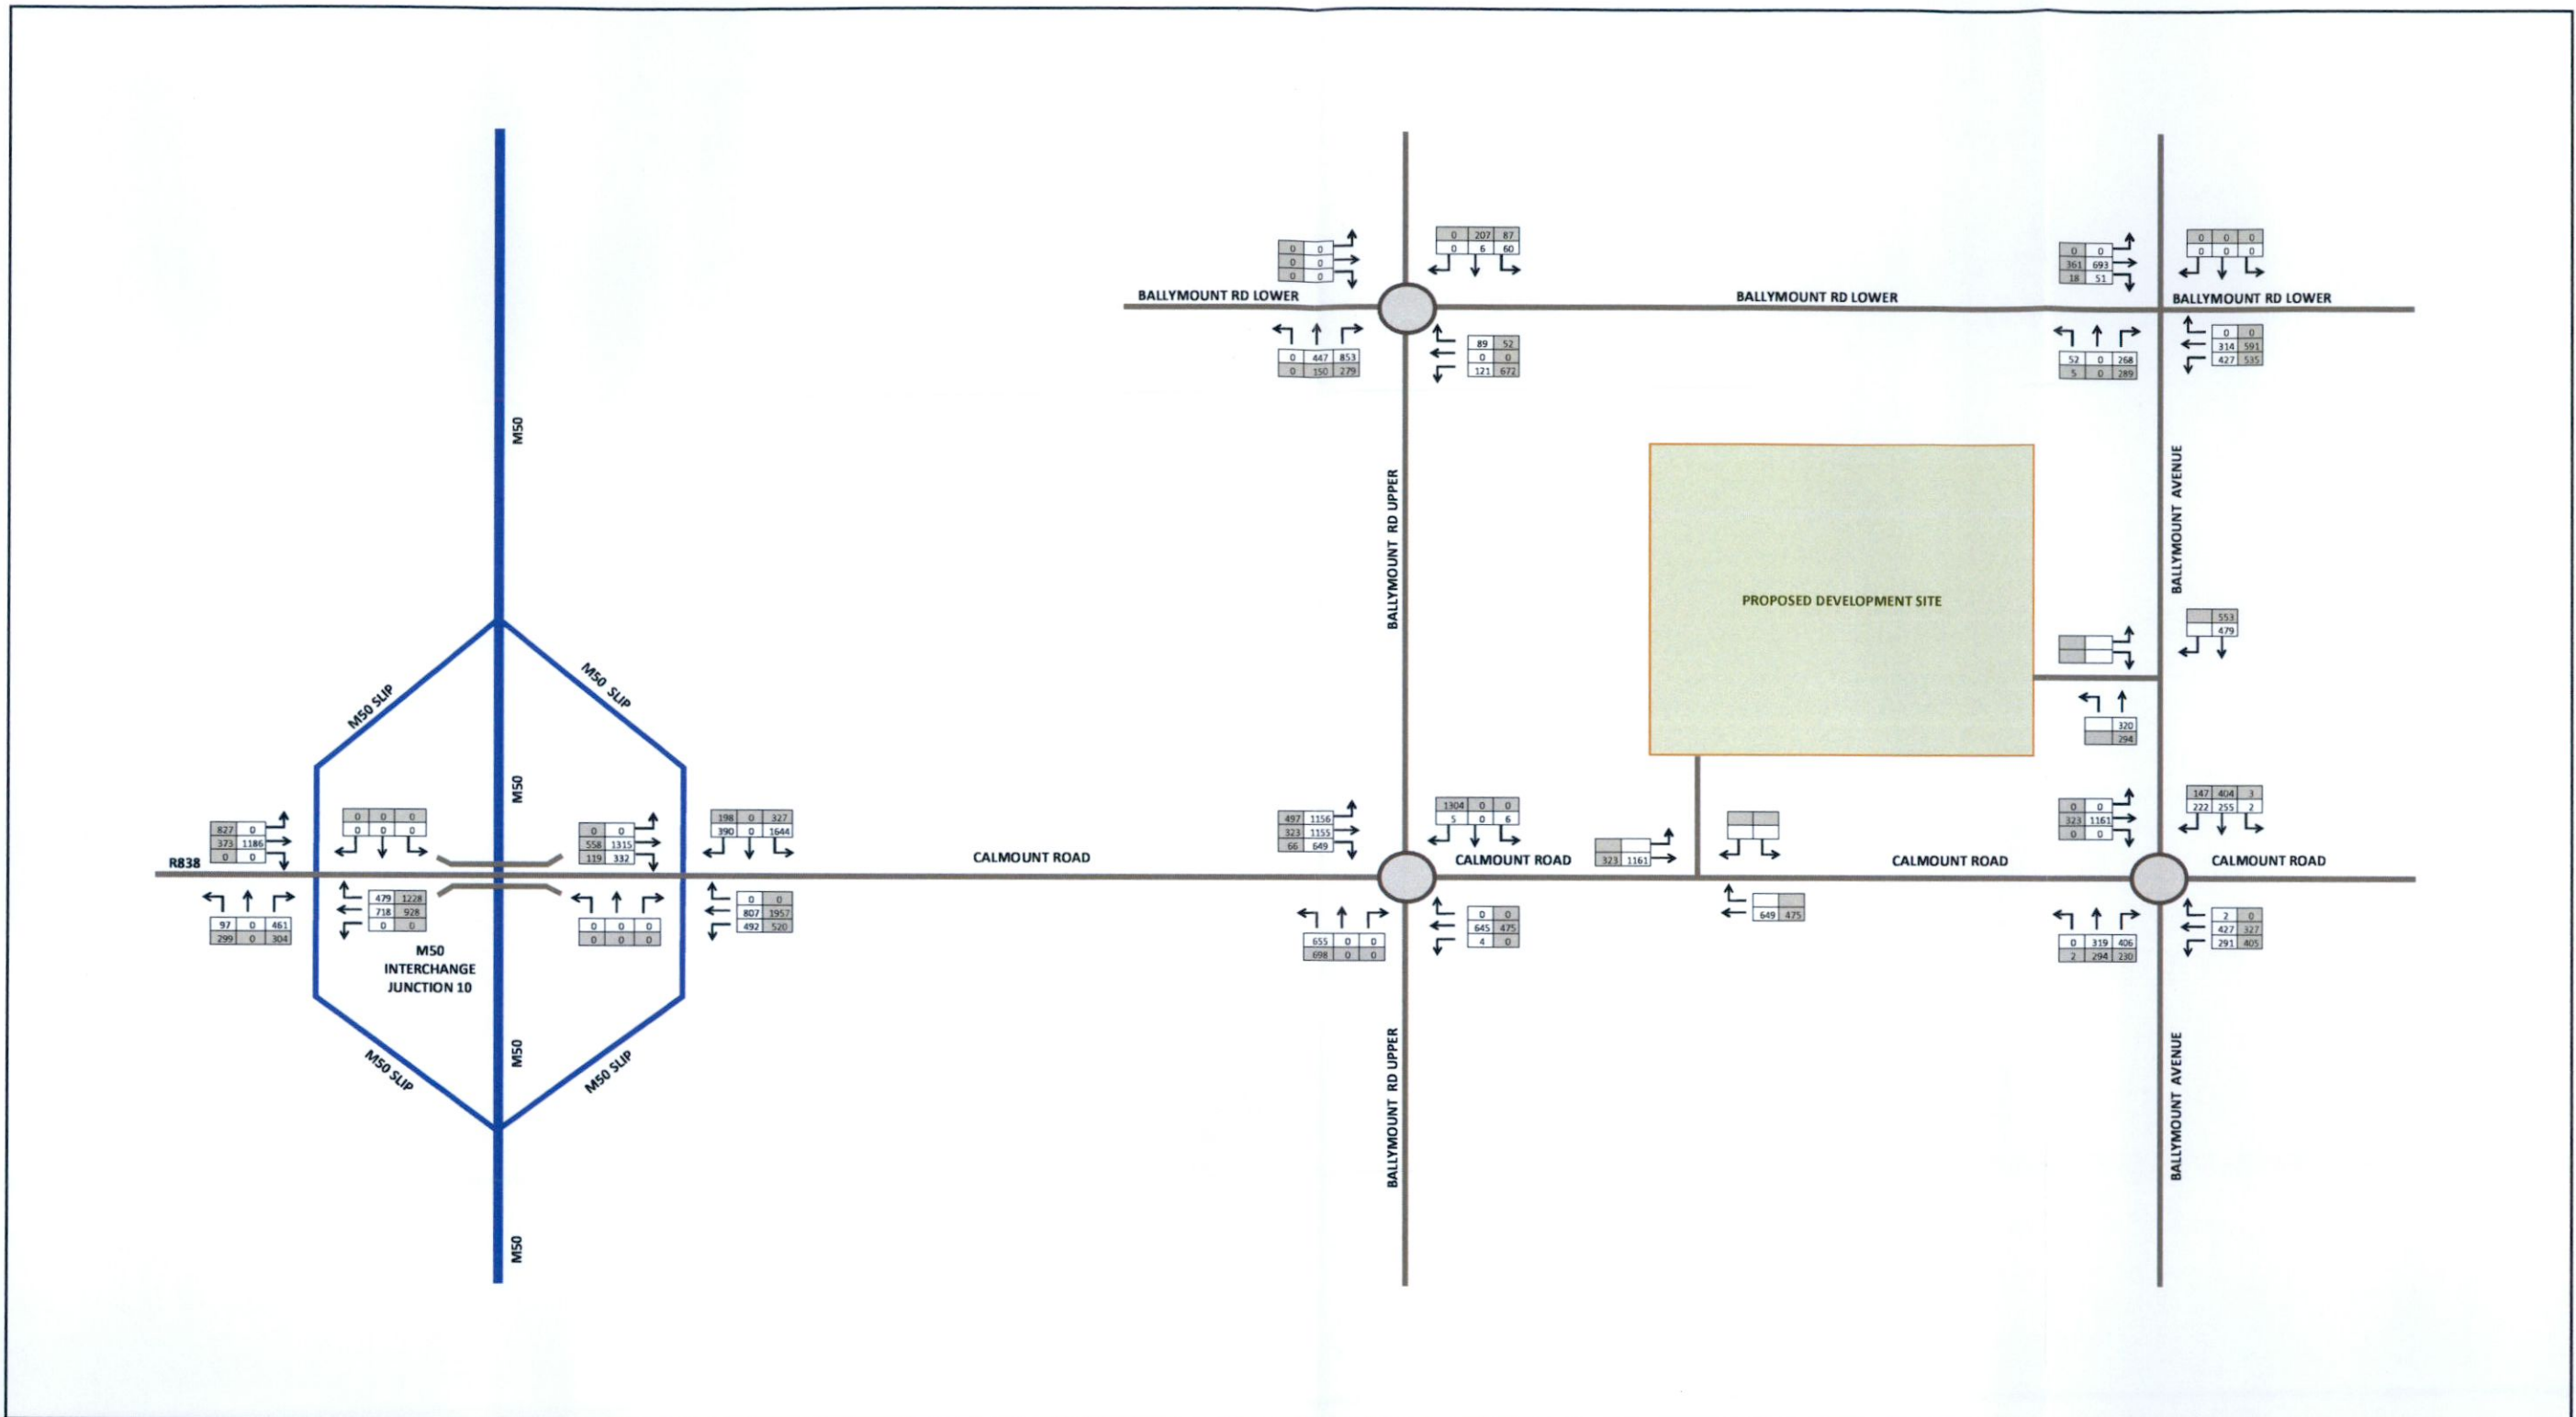

DBFL Consulting Engineers

Dublin Office:
 Dublin Office: Ormond House, Upper Ormond Quay, Dublin 7
 phone: +353 1 400 4000

Waterford Office:
 Maritana Gate, Suite 8b The Atrium, Canada St, Waterford
 phone: +353 51 309 500
 email: info@dbfl.ie
 website: www.dbfl.ie

Project:
 Warehouse/Logistics Development at Calmount Road, Ballymount, Dublin 12
 Ballymount, Dublin 12


ORG. Title:
 Network Traffic Flows - Vehicles
 2043 Do Minimum


Key:

AM Peak Hour (08:00 to 09:00)
 PM Peak Hour (17:00 to 18:00)

2016-2030 Medium Growth		
2043	1.0044	1.2124

Dwn:	Ctd:	Date:
VJ		08/02/2022
Ref: p210175\calcs\excel\Traffic		
Figure:	Rev:	
1		

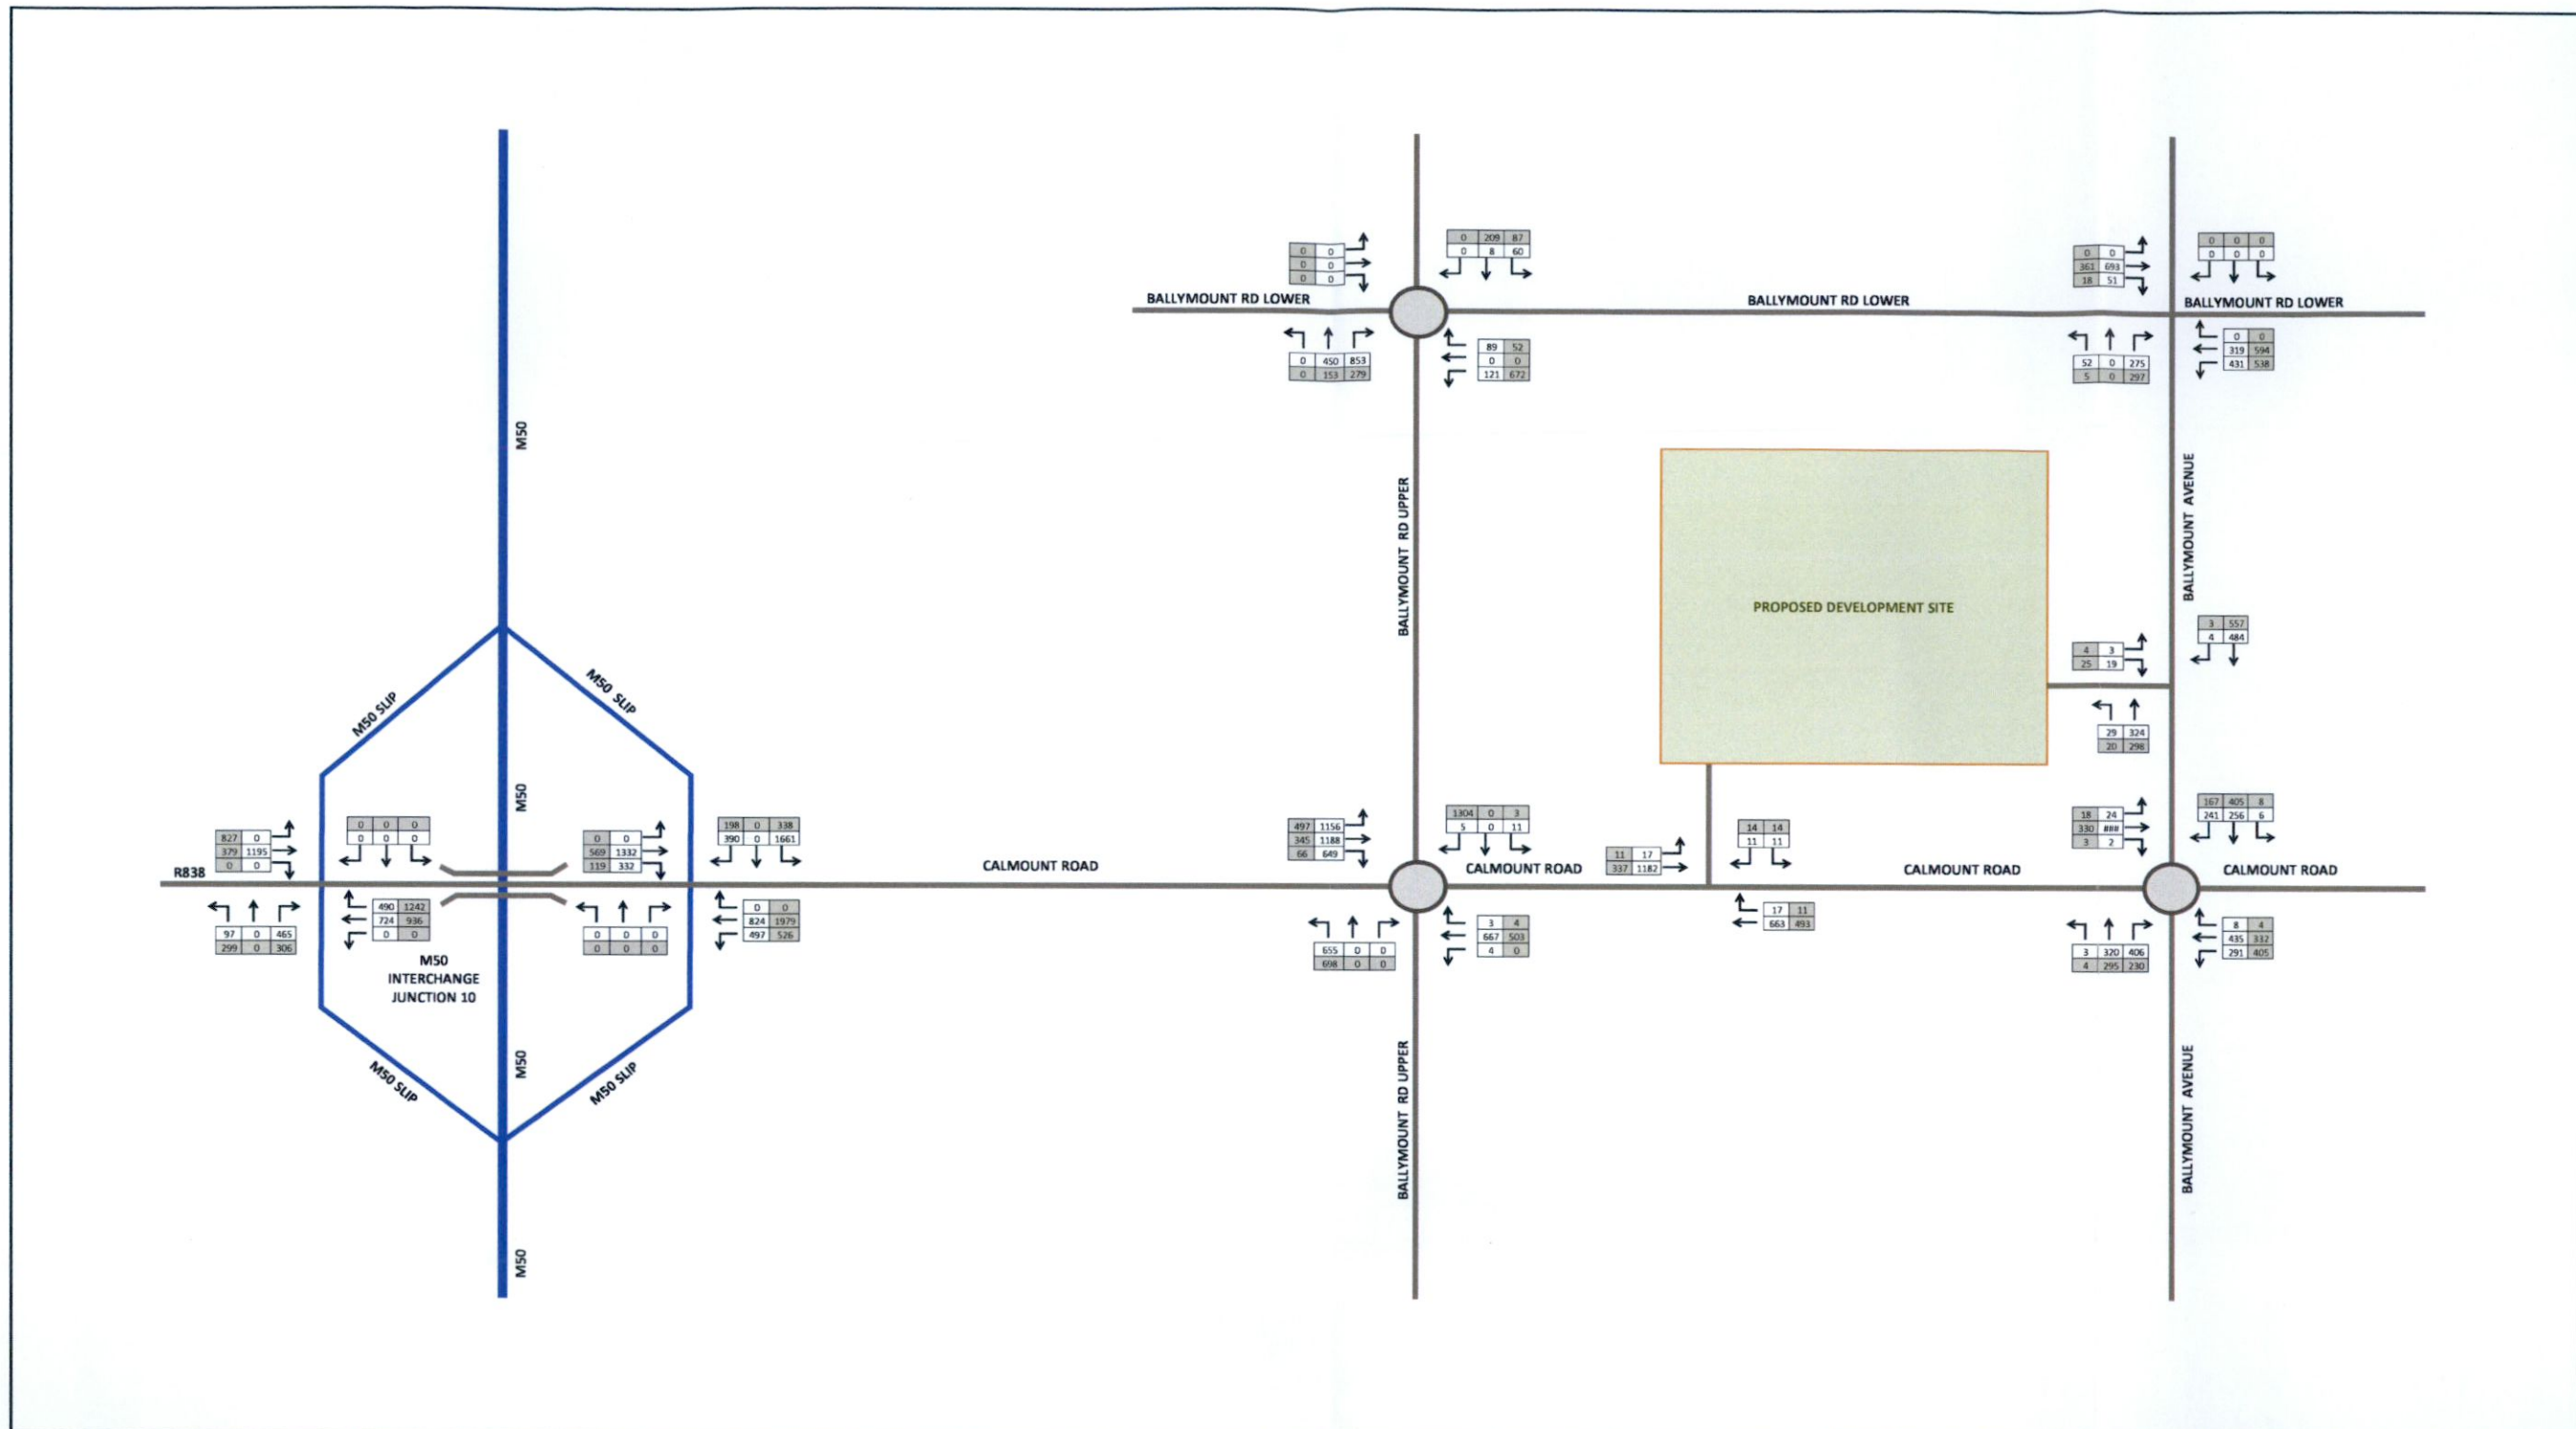

 DBFL Consulting Engineers	Dublin Office: Dublin Office: Ormond House, Upper Ormond Quay, Dublin 7 phone: +353 1 400 4000 Waterford Office: Marlana Gate, Suite Bb The Atrium, Canada St, Waterford phone: +353 51 309 500 email: info@dbfl.ie website: www.dbfl.ie	Project : Warehouse/Logistics Development at Calmount Road, Ballymount, Dublin 12 Ballymount, Dublin 12 DRG. Title : Network Traffic Flows - Vehicles 2043 Do Something	Key: <table style="margin-left: 20px;"> <tr> <td style="width: 15px; height: 10px; background-color: #d3d3d3; border: 1px solid black;"></td> <td>AM Peak Hour (08:00 to 09:00)</td> </tr> <tr> <td style="width: 15px; height: 10px; background-color: #808080; border: 1px solid black;"></td> <td>PM Peak Hour (17:00 to 18:00)</td> </tr> </table> <table border="1" style="margin-left: 20px; text-align: center;"> <tr> <td colspan="3">2016-2030 Medium Growth</td> </tr> <tr> <td>2042</td> <td>1.0044</td> <td>1.20709</td> </tr> </table>		AM Peak Hour (08:00 to 09:00)		PM Peak Hour (17:00 to 18:00)	2016-2030 Medium Growth			2042	1.0044	1.20709	<table style="width: 100%; border-collapse: collapse;"> <tr> <td style="width: 20%;">Dwn:</td> <td style="width: 20%;">Clk:</td> <td style="width: 60%;">Date:</td> </tr> <tr> <td>VJ</td> <td></td> <td>08/02/2022</td> </tr> <tr> <td colspan="3">Ref:</td> </tr> <tr> <td colspan="3" style="text-align: center;">p210175\calcs\excel\Traffic</td> </tr> <tr> <td colspan="2">Figure:</td> <td>Rev:</td> </tr> <tr> <td colspan="2" style="text-align: center;">1</td> <td></td> </tr> </table>	Dwn:	Clk:	Date:	VJ		08/02/2022	Ref:			p210175\calcs\excel\Traffic			Figure:		Rev:	1		
		AM Peak Hour (08:00 to 09:00)																														
		PM Peak Hour (17:00 to 18:00)																														
2016-2030 Medium Growth																																
2042	1.0044	1.20709																														
Dwn:	Clk:	Date:																														
VJ		08/02/2022																														
Ref:																																
p210175\calcs\excel\Traffic																																
Figure:		Rev:																														
1																																