




Landscape Section E Scale (1:100)

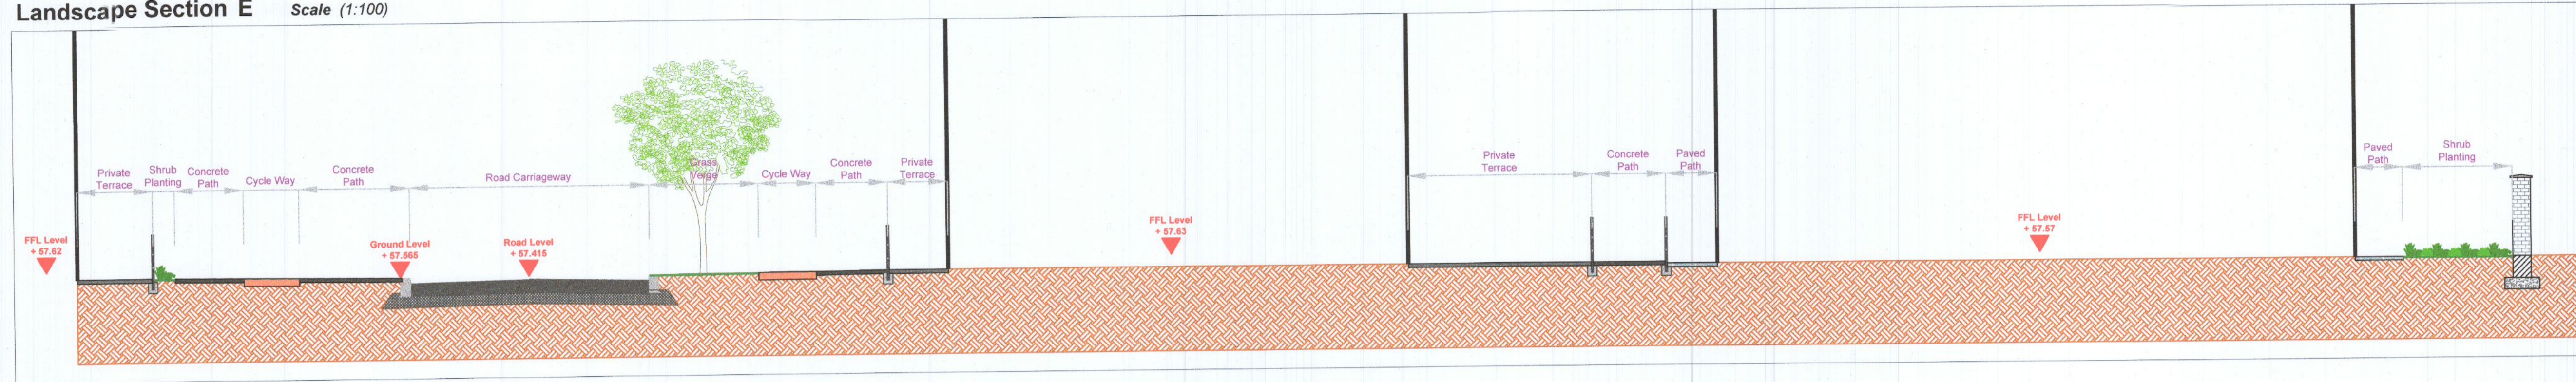


Landscape Section F Scale (1:100)

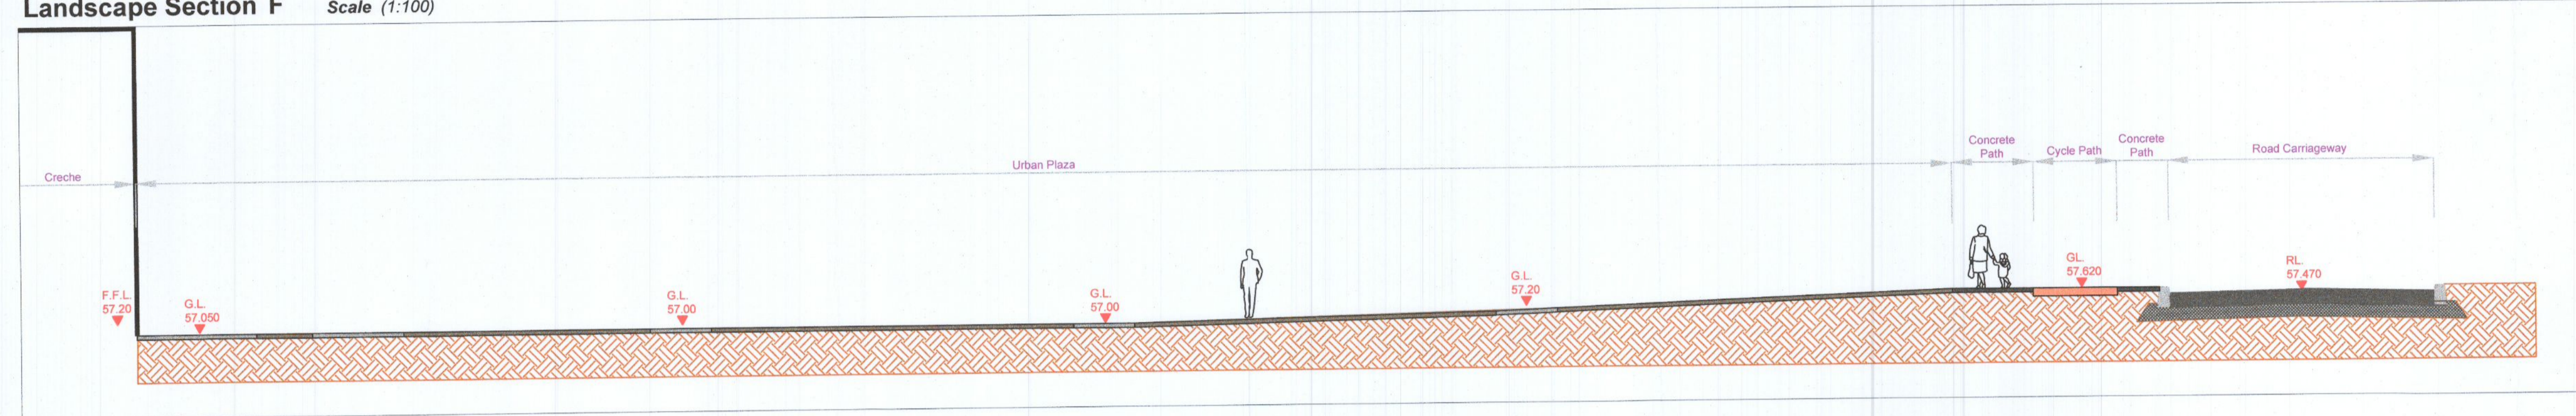


Landscape Section G Scale (1:100)

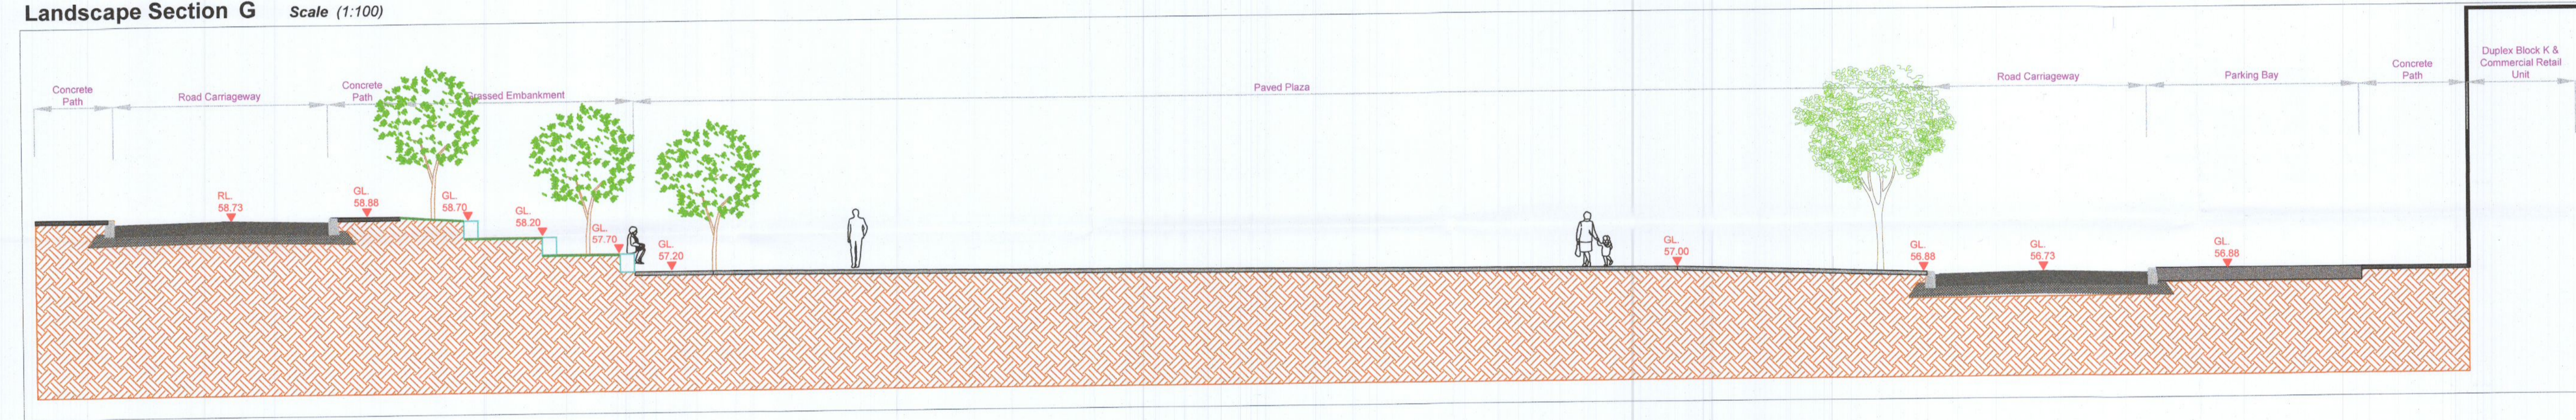


Landscape Section H Scale (1:100)

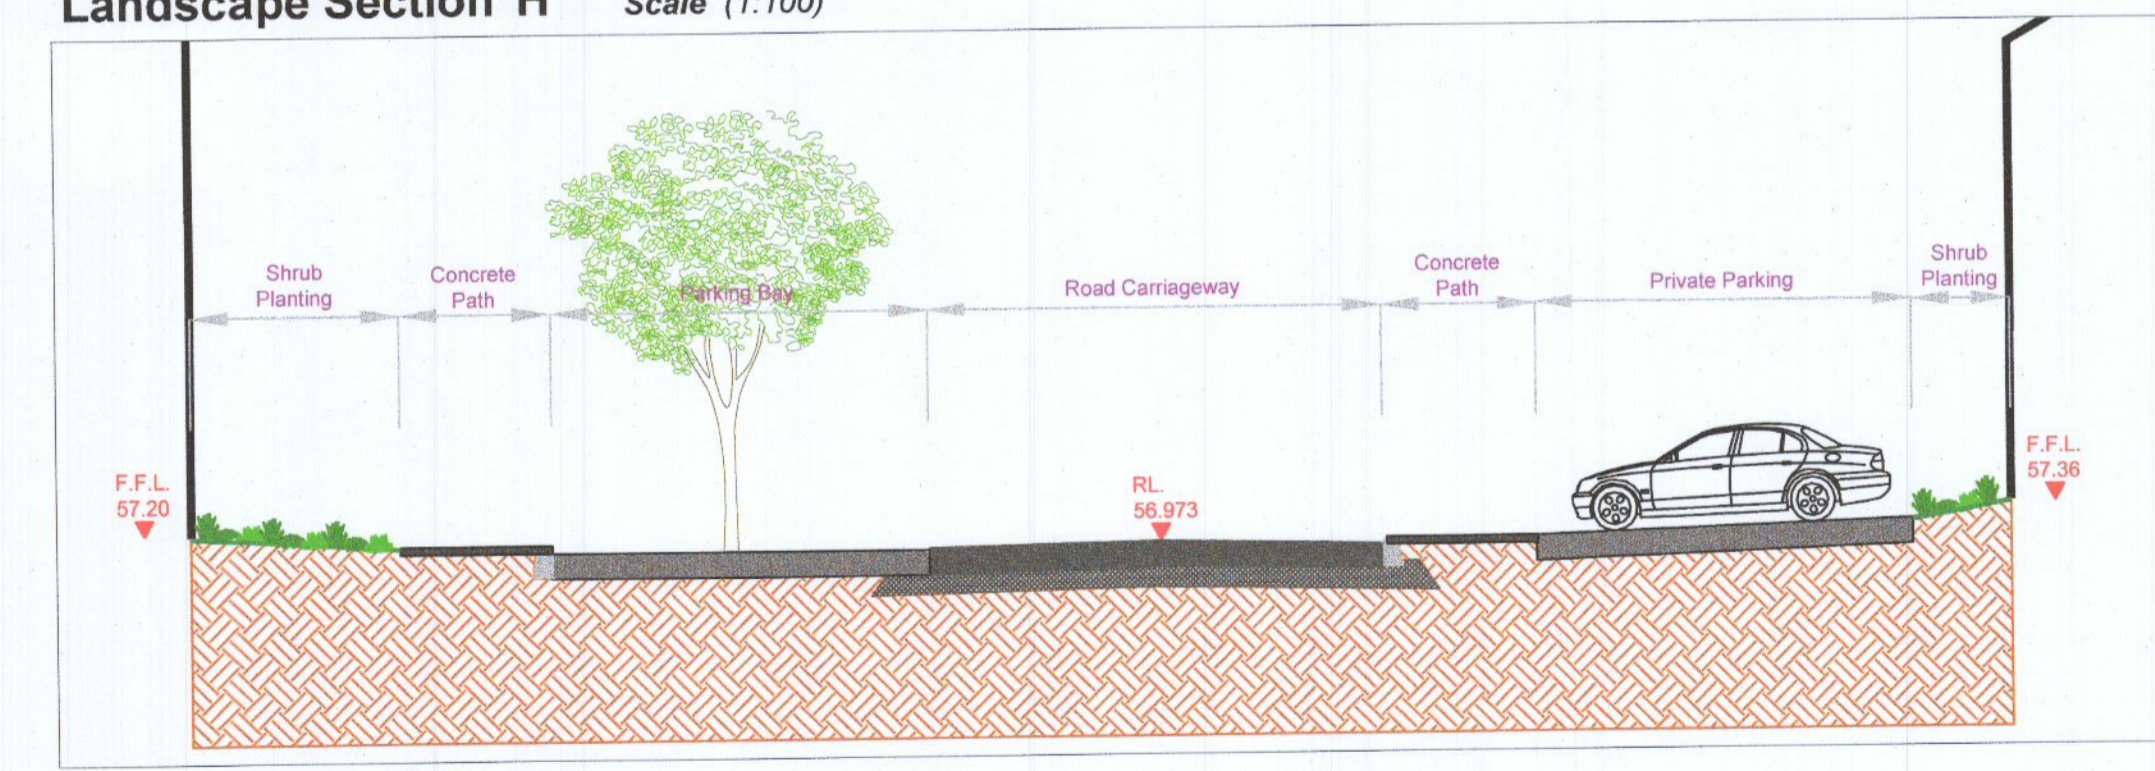

Section Key Plan

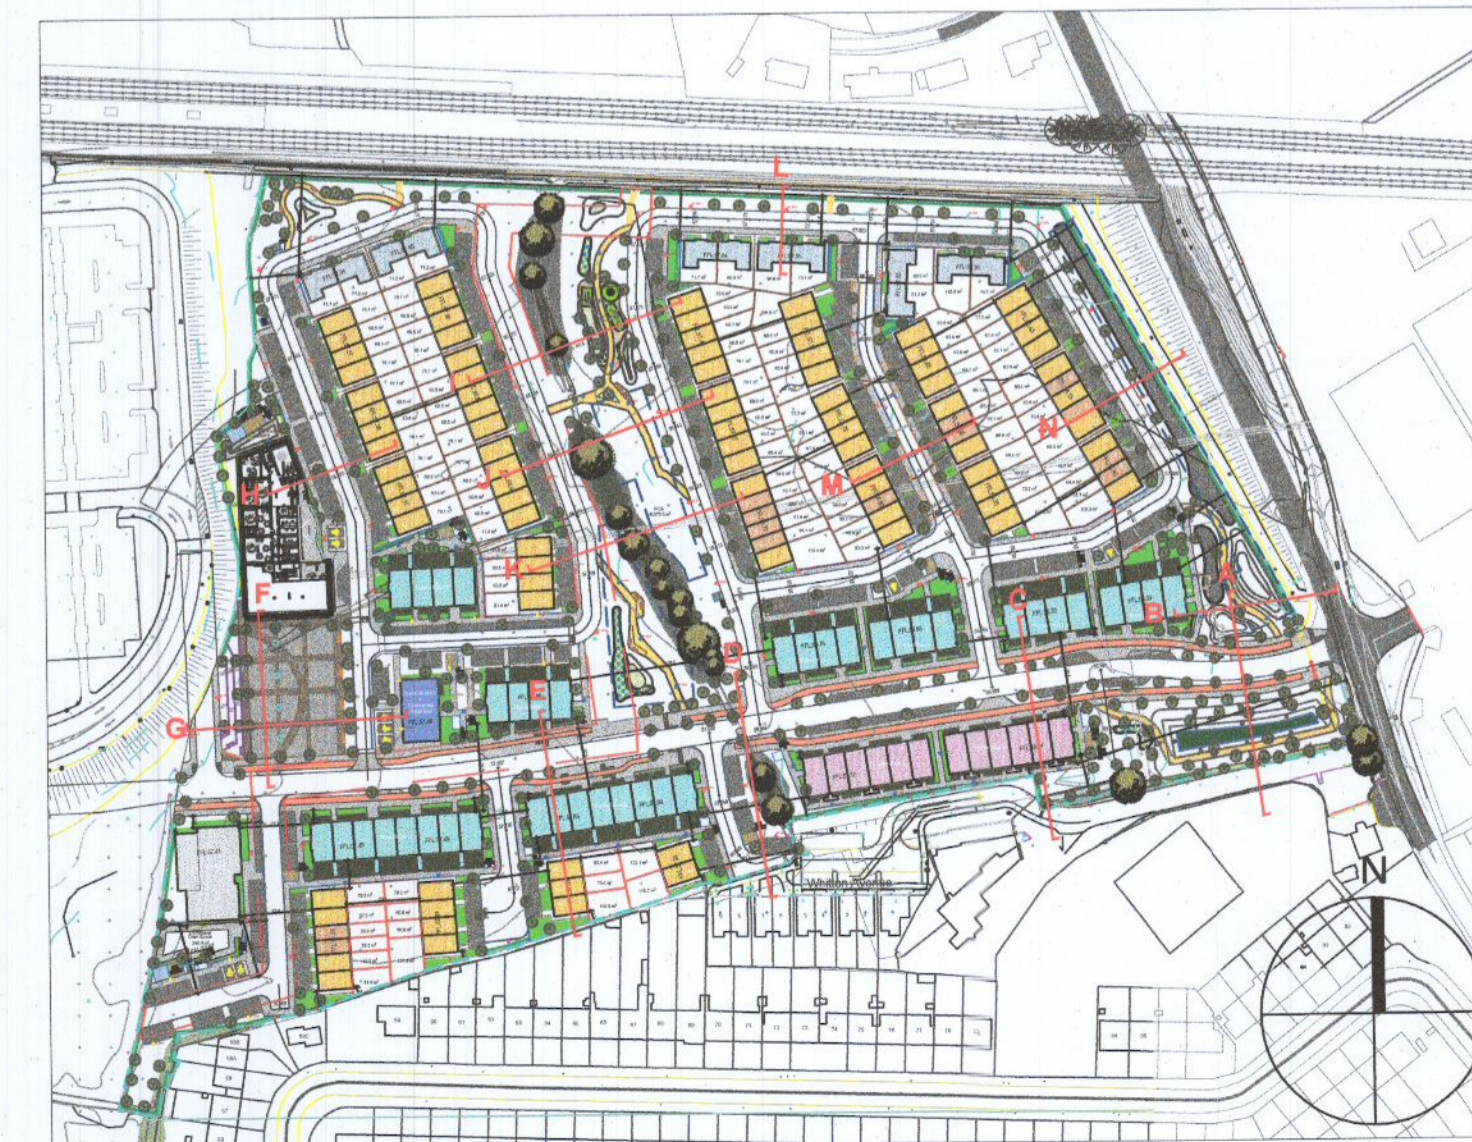

| REV   | DATE       | BY | CHECKED | DESCRIPTION            |
|---|------------|----|---------|------------------------|
|   | 08/11/2022 | PR | RMD     | Additional Information |
|   |            |    |         |                        |
| Project Title: Clonburris SDZ at Dublin 22  |            |    |         |                        |
| Client: Kelland Homes   |            |    |         | Dwg No. 03(II) SCT.    |
| Drawing Title: Landscape Sections (ii)  |            |    |         | Scale 1:100 at A1      |
| Job No. 1577  |            |    |         | Date 12/11/2020        |
|  <b>Ronan MacDiarmada + Associates Ltd.</b><br>Landscape Architects and Consultants.<br>5 Tootenhill, Rathcoole, Co. Dublin<br>tel: +353 1 412 4476 mob: 086 26 25 438<br>fax: +353 1 401 3748 e-mail: ronan@rmda.ie |            |    |         |                        |
| This Drawing is Copyright ©   |            |    |         |                        |