


SUBJECT HOUSE NO. 63.

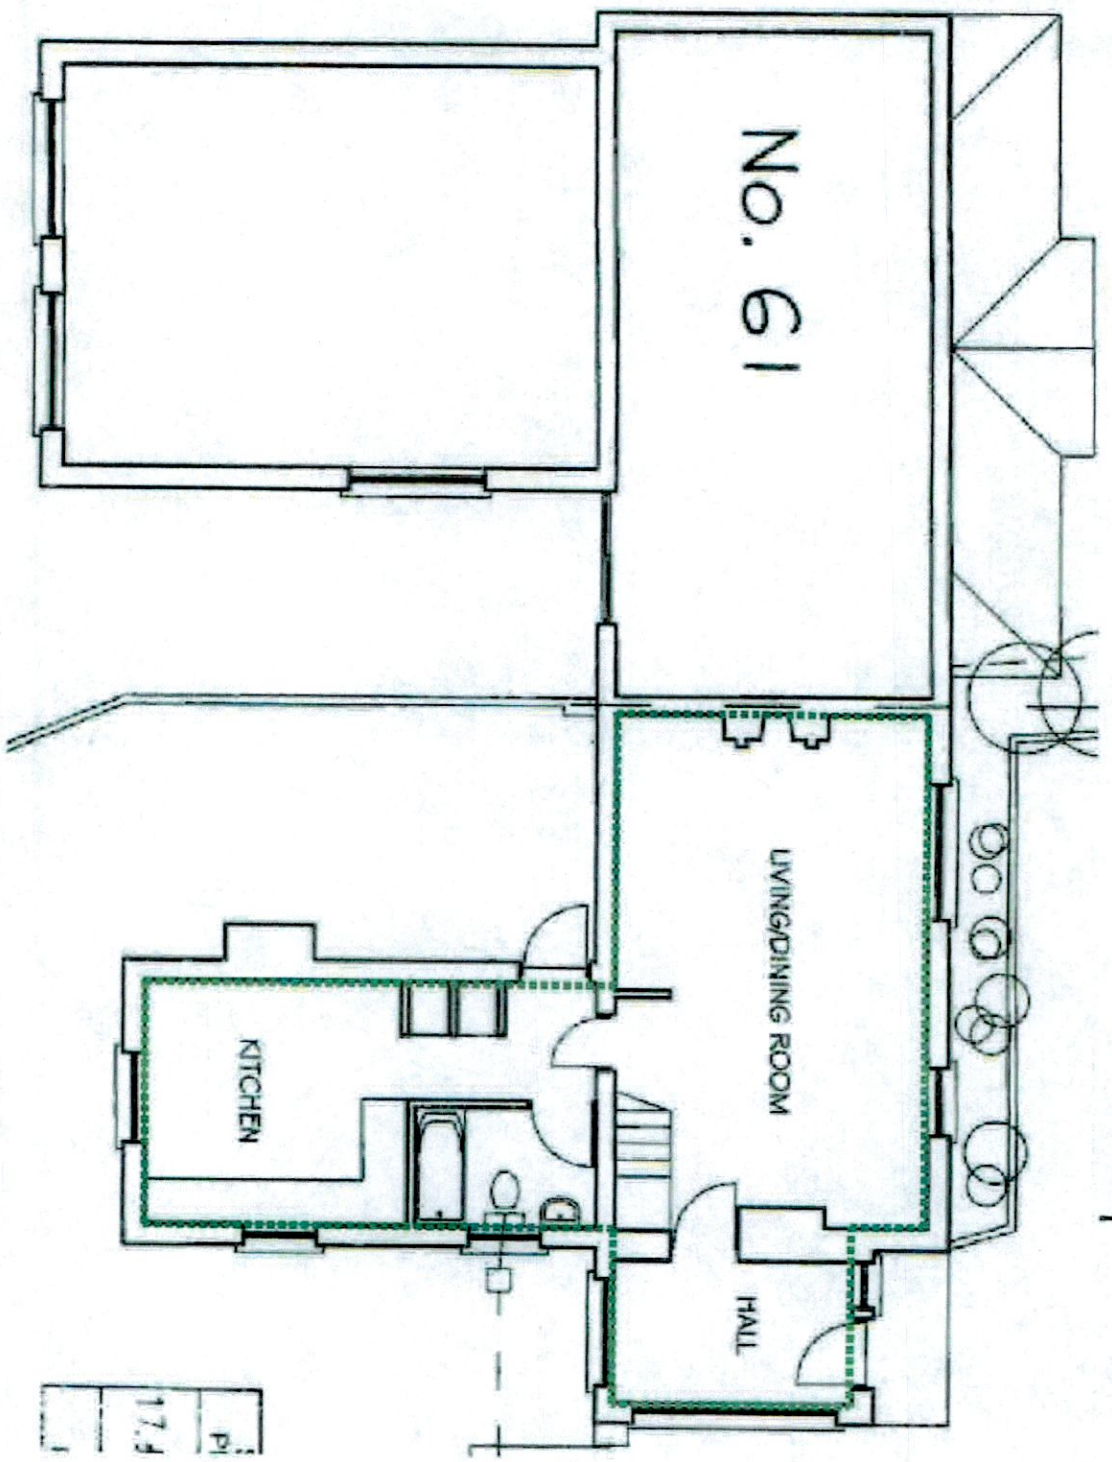

EXISTING GROUND FLOOR

SCALE 1:100