


TRONI GARDEN

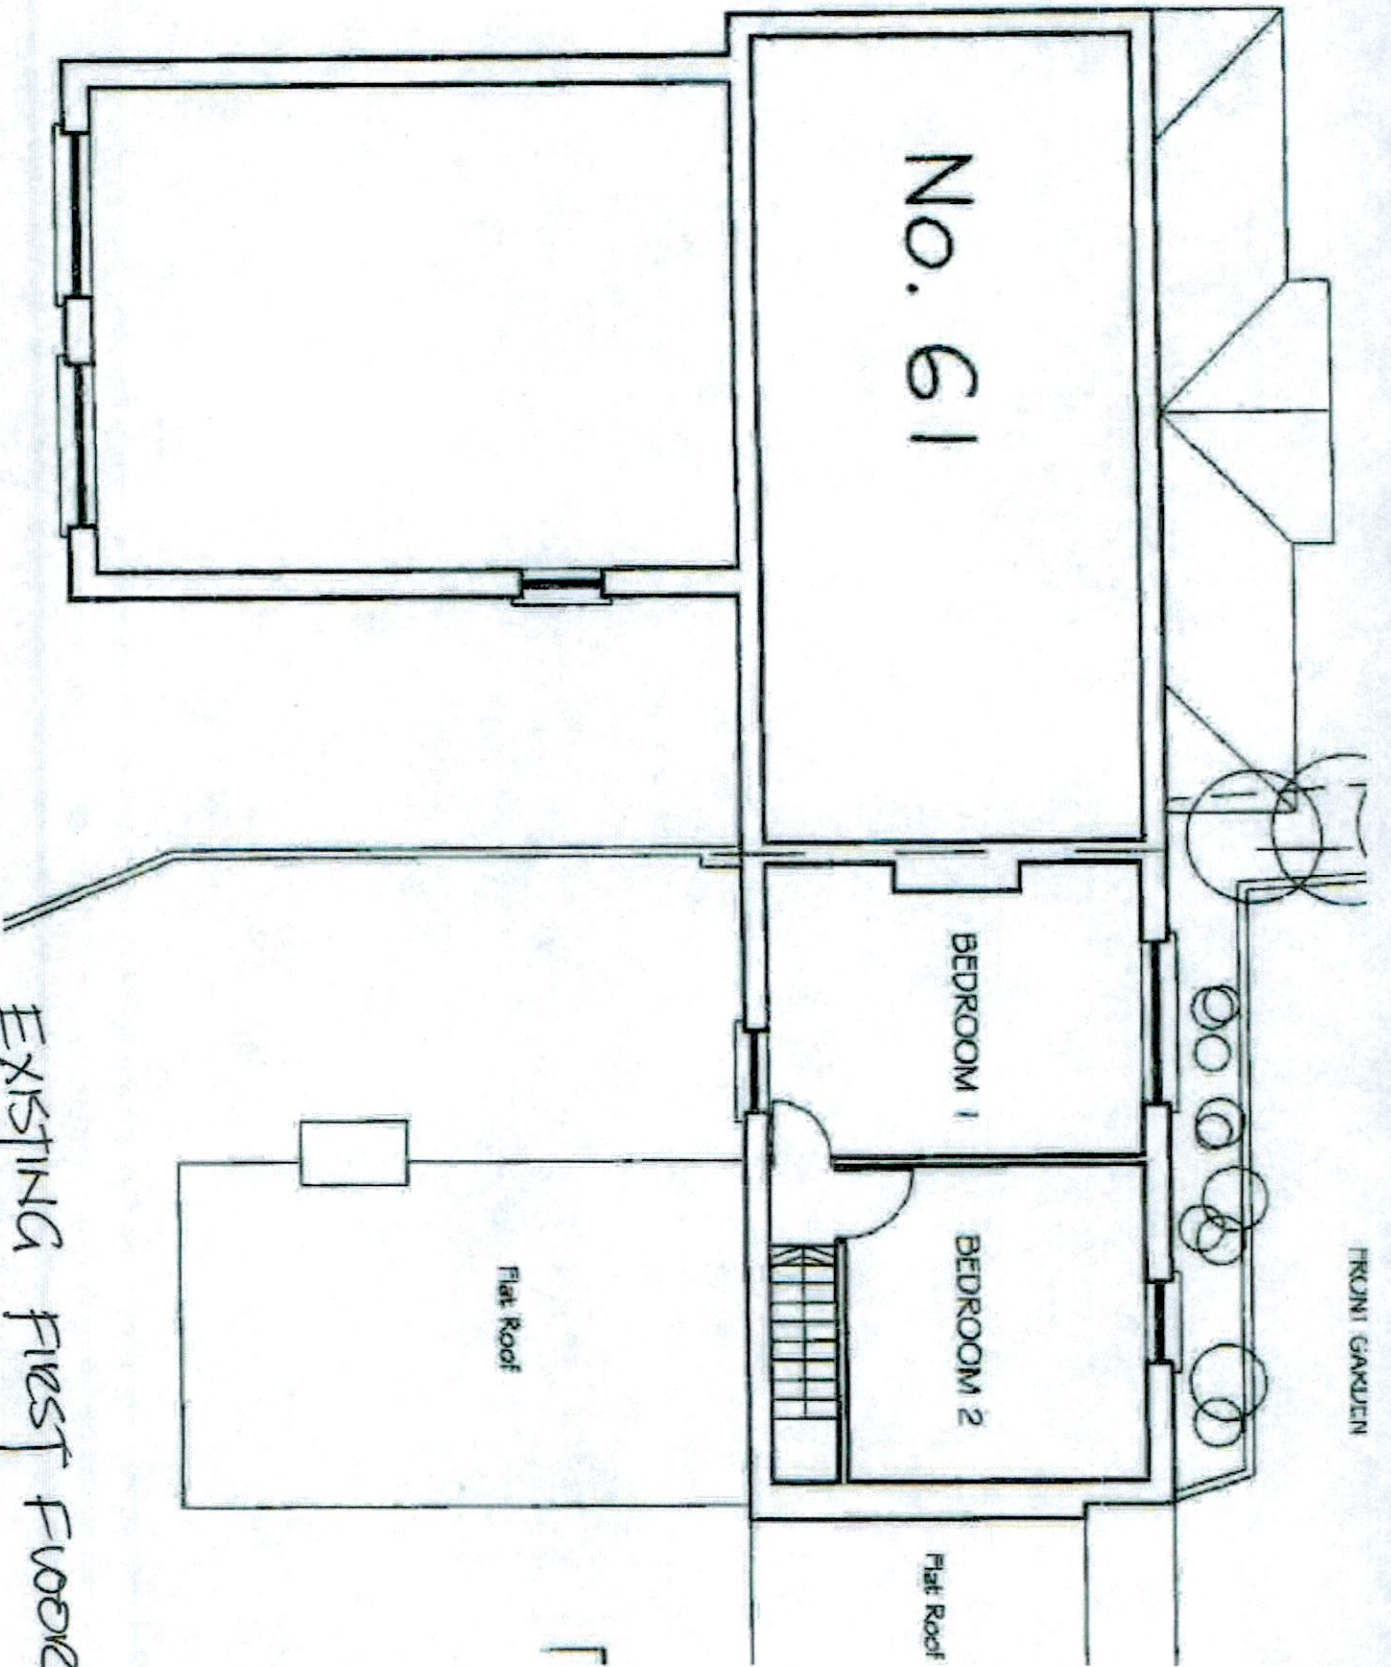

EXISTING FIRST FLOOR

SCALE 1:100