
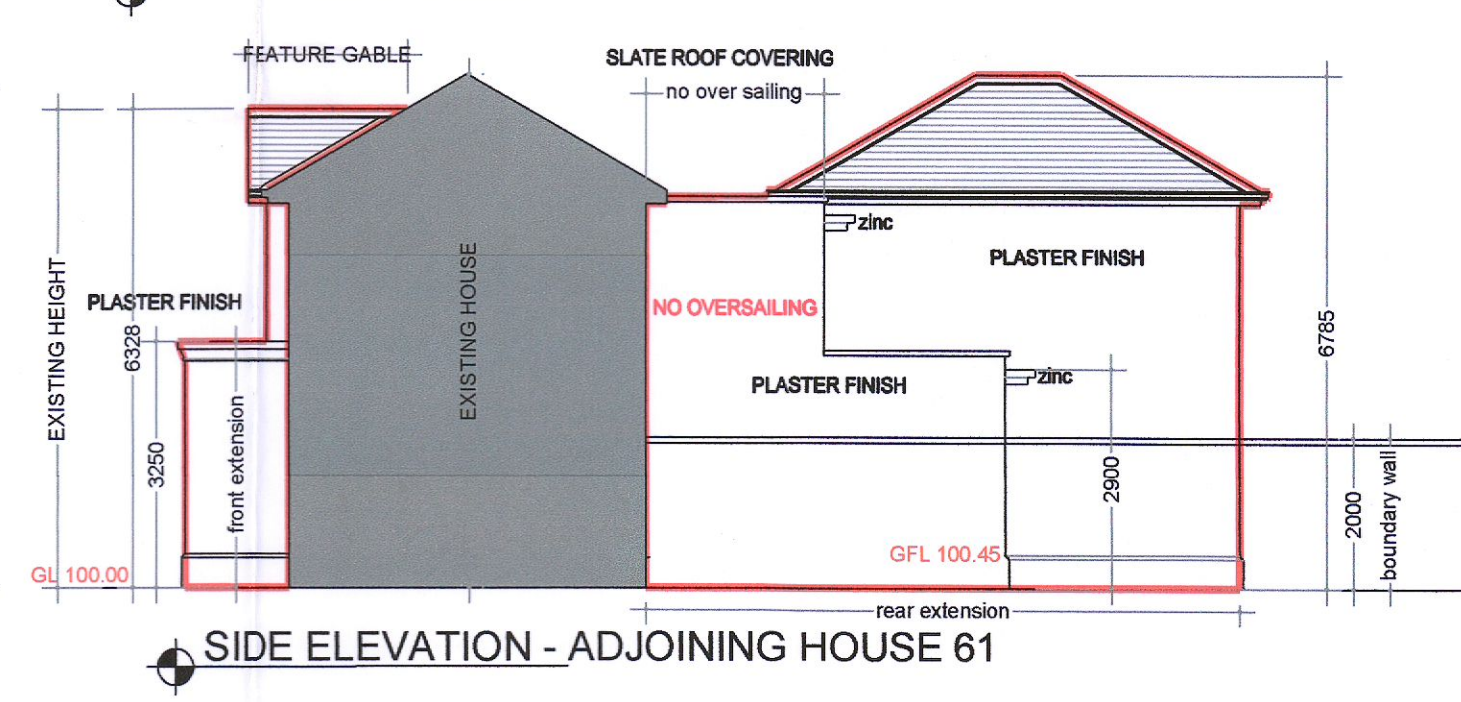
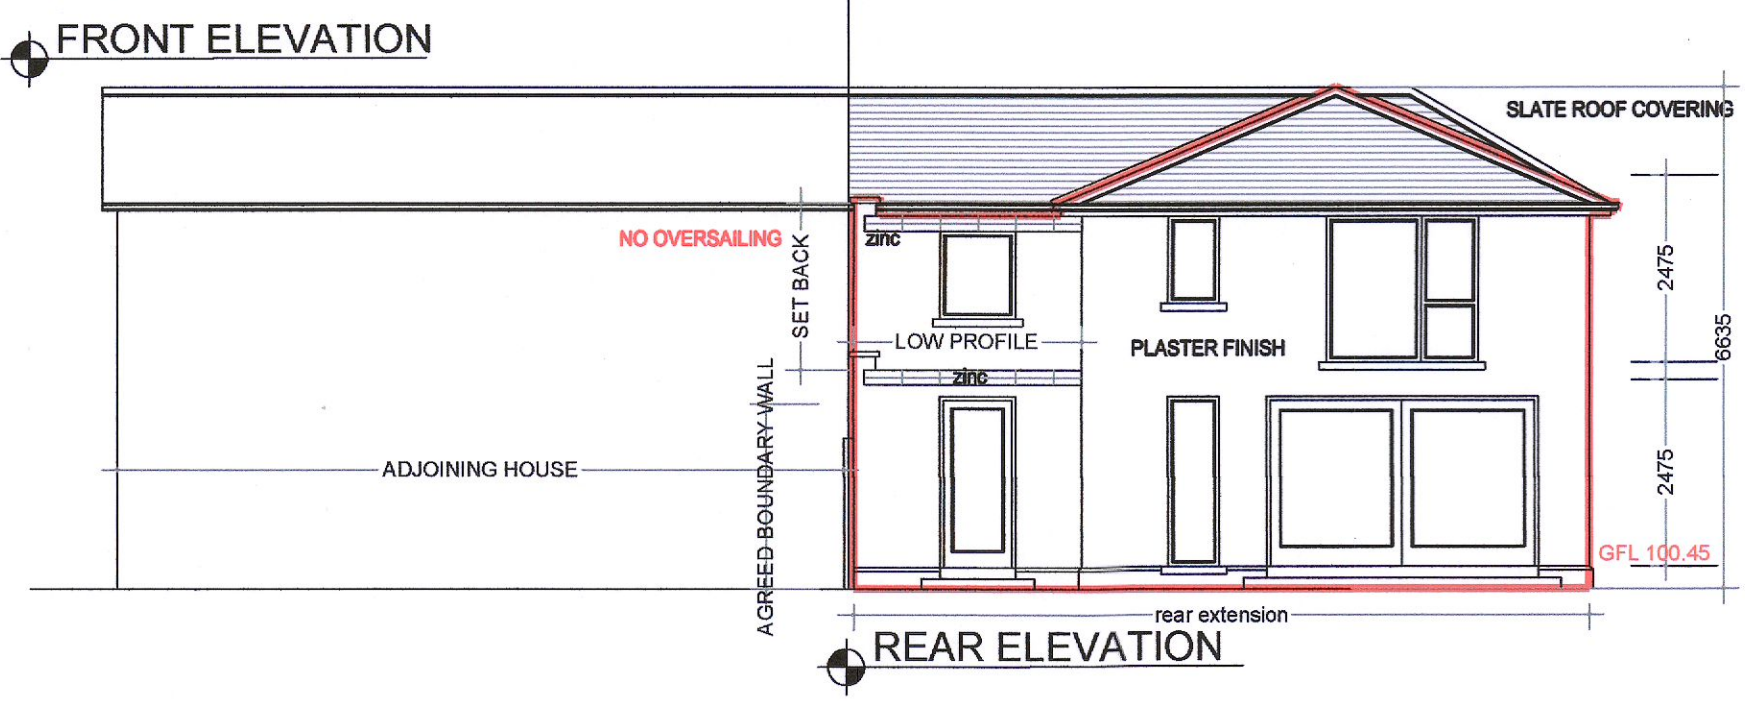
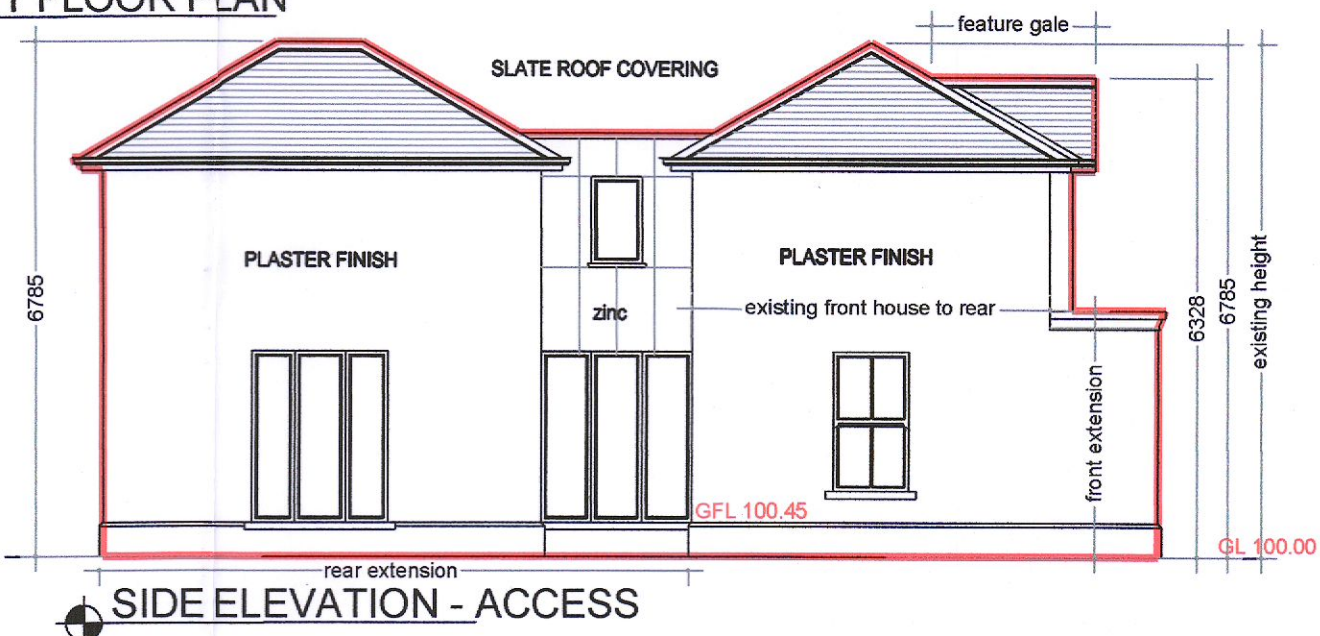
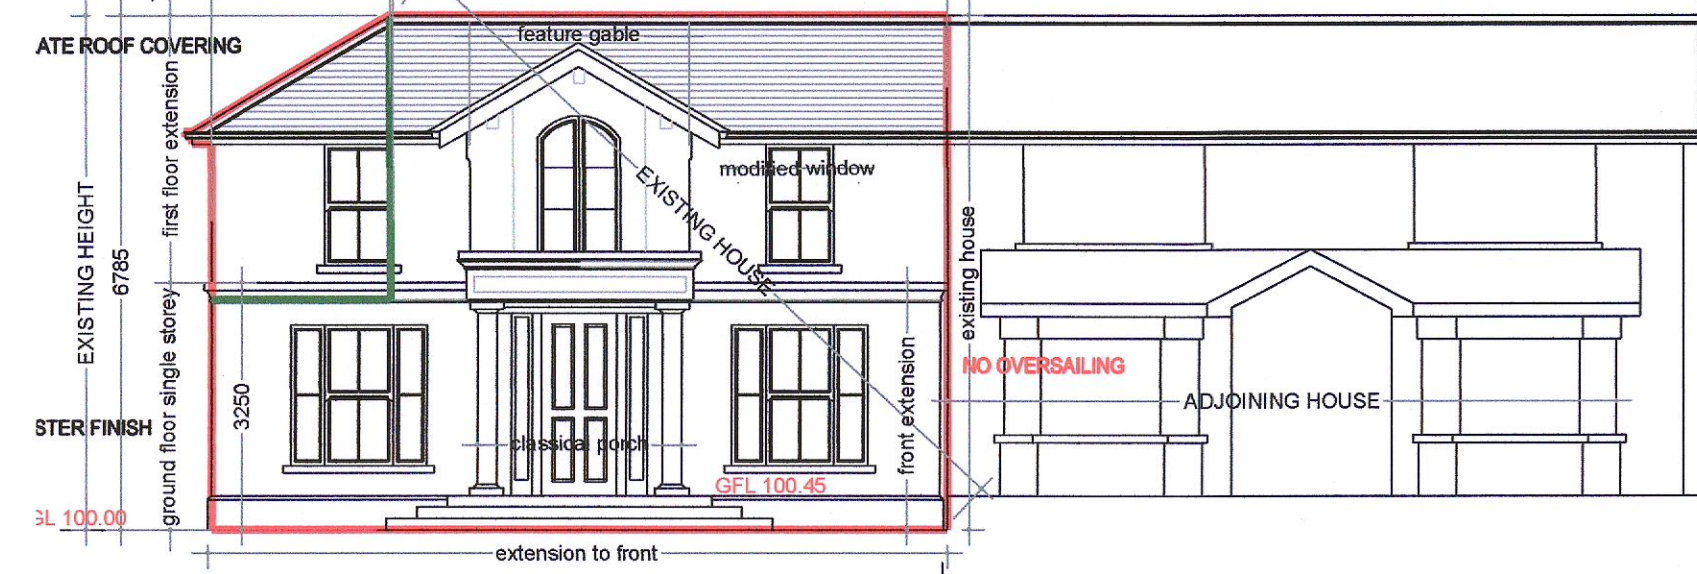
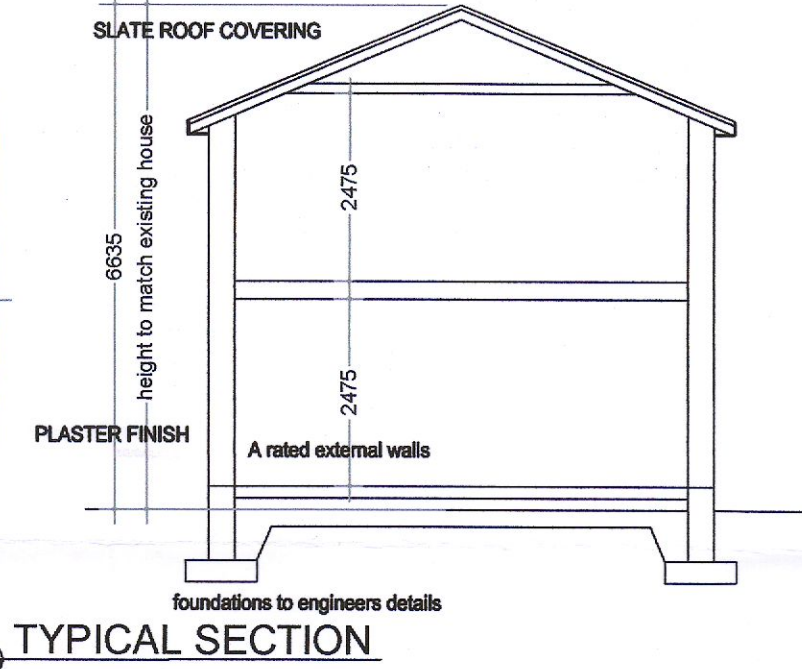
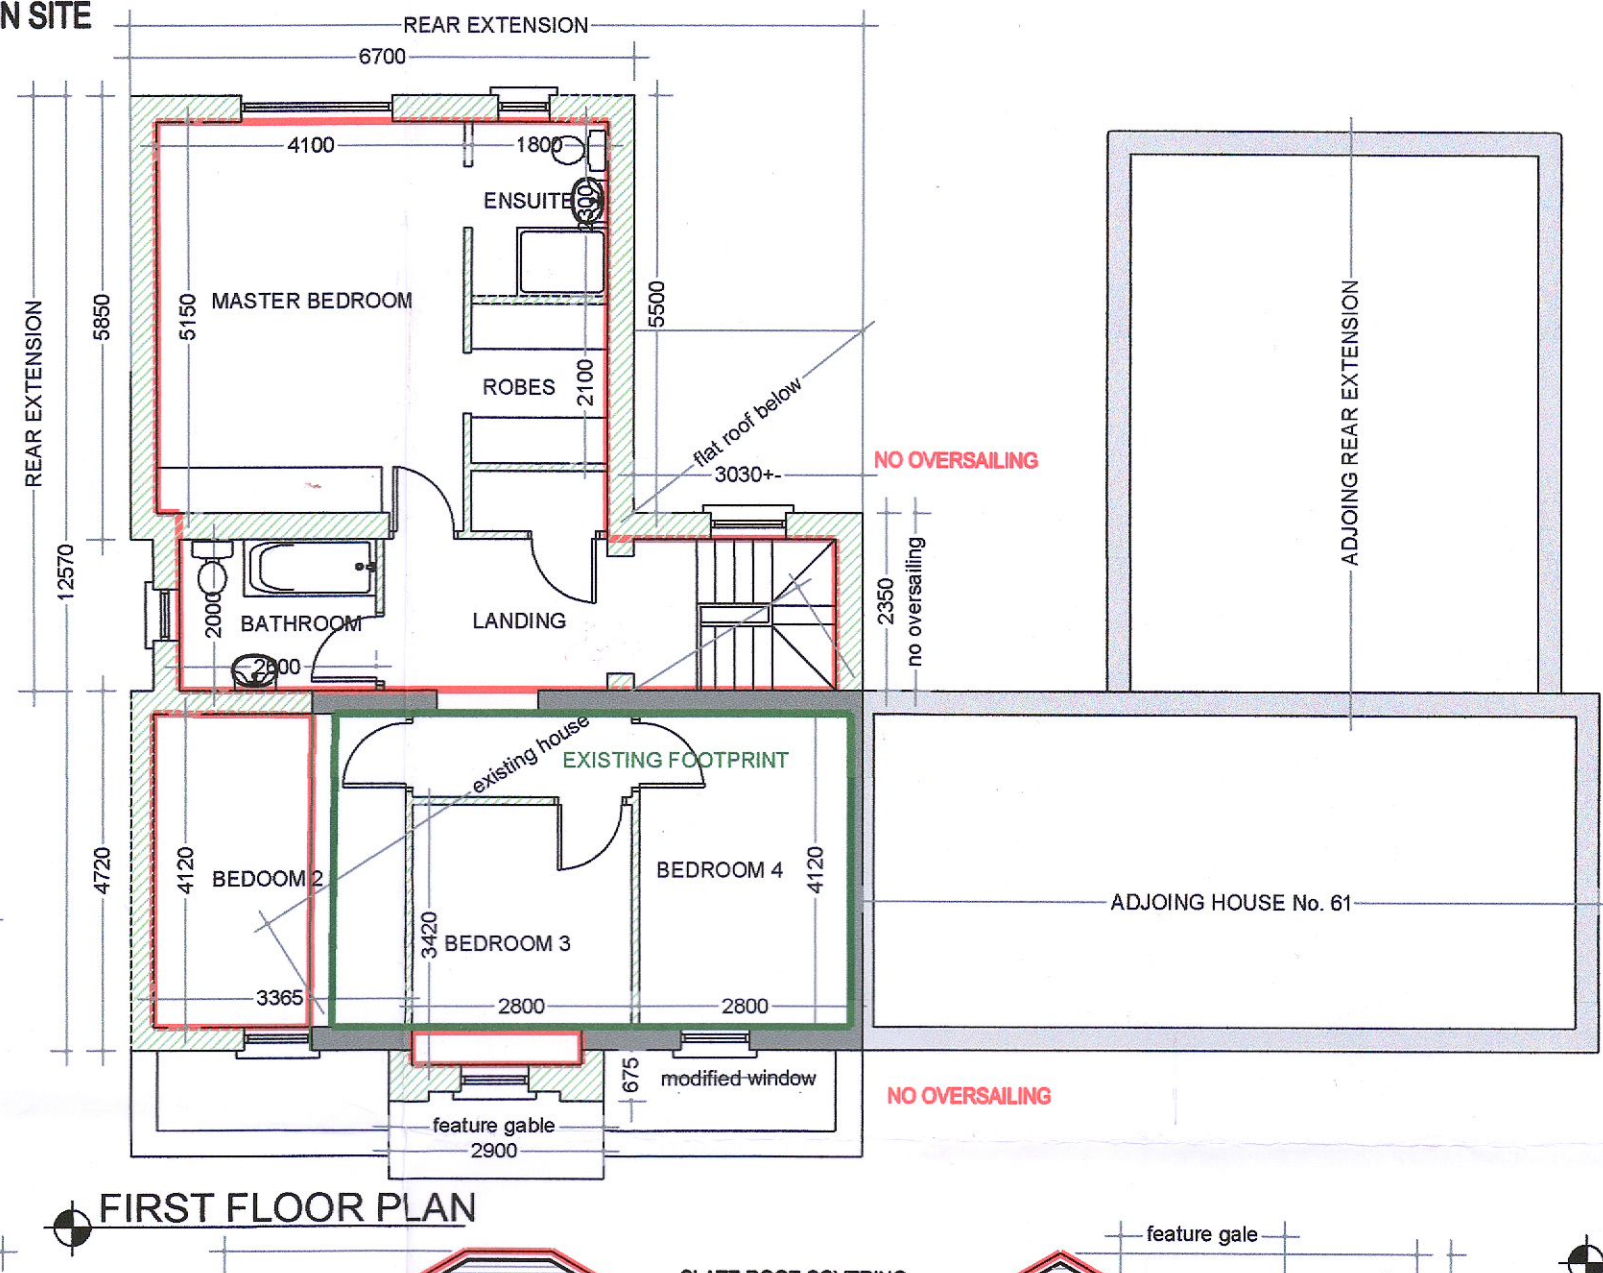


EXISTING HOUSE
 PROPOSED EXTENSIONS
 DRAINAGE: ALL DRAINAGE IS EXISTING AND ON SITE

NOTES
 DO NOT SCALE, USE ONLY FIGURED DIMENSIONS WHICH SHOULD BE CHECKED ON SITE BEFORE WORK COMMENCES.
 FOUNDATIONS SHALL BE CONSTRUCTED IN ACCORDANCE WITH ENGINEERS DRAWINGS AND SPECIFICATIONS
 THESE DRAWINGS ARE FOR PLANNING PERMISSION PURPOSES ONLY, FOR SUBMISSION TO THE LOCAL PLANNING AUTHORITY.

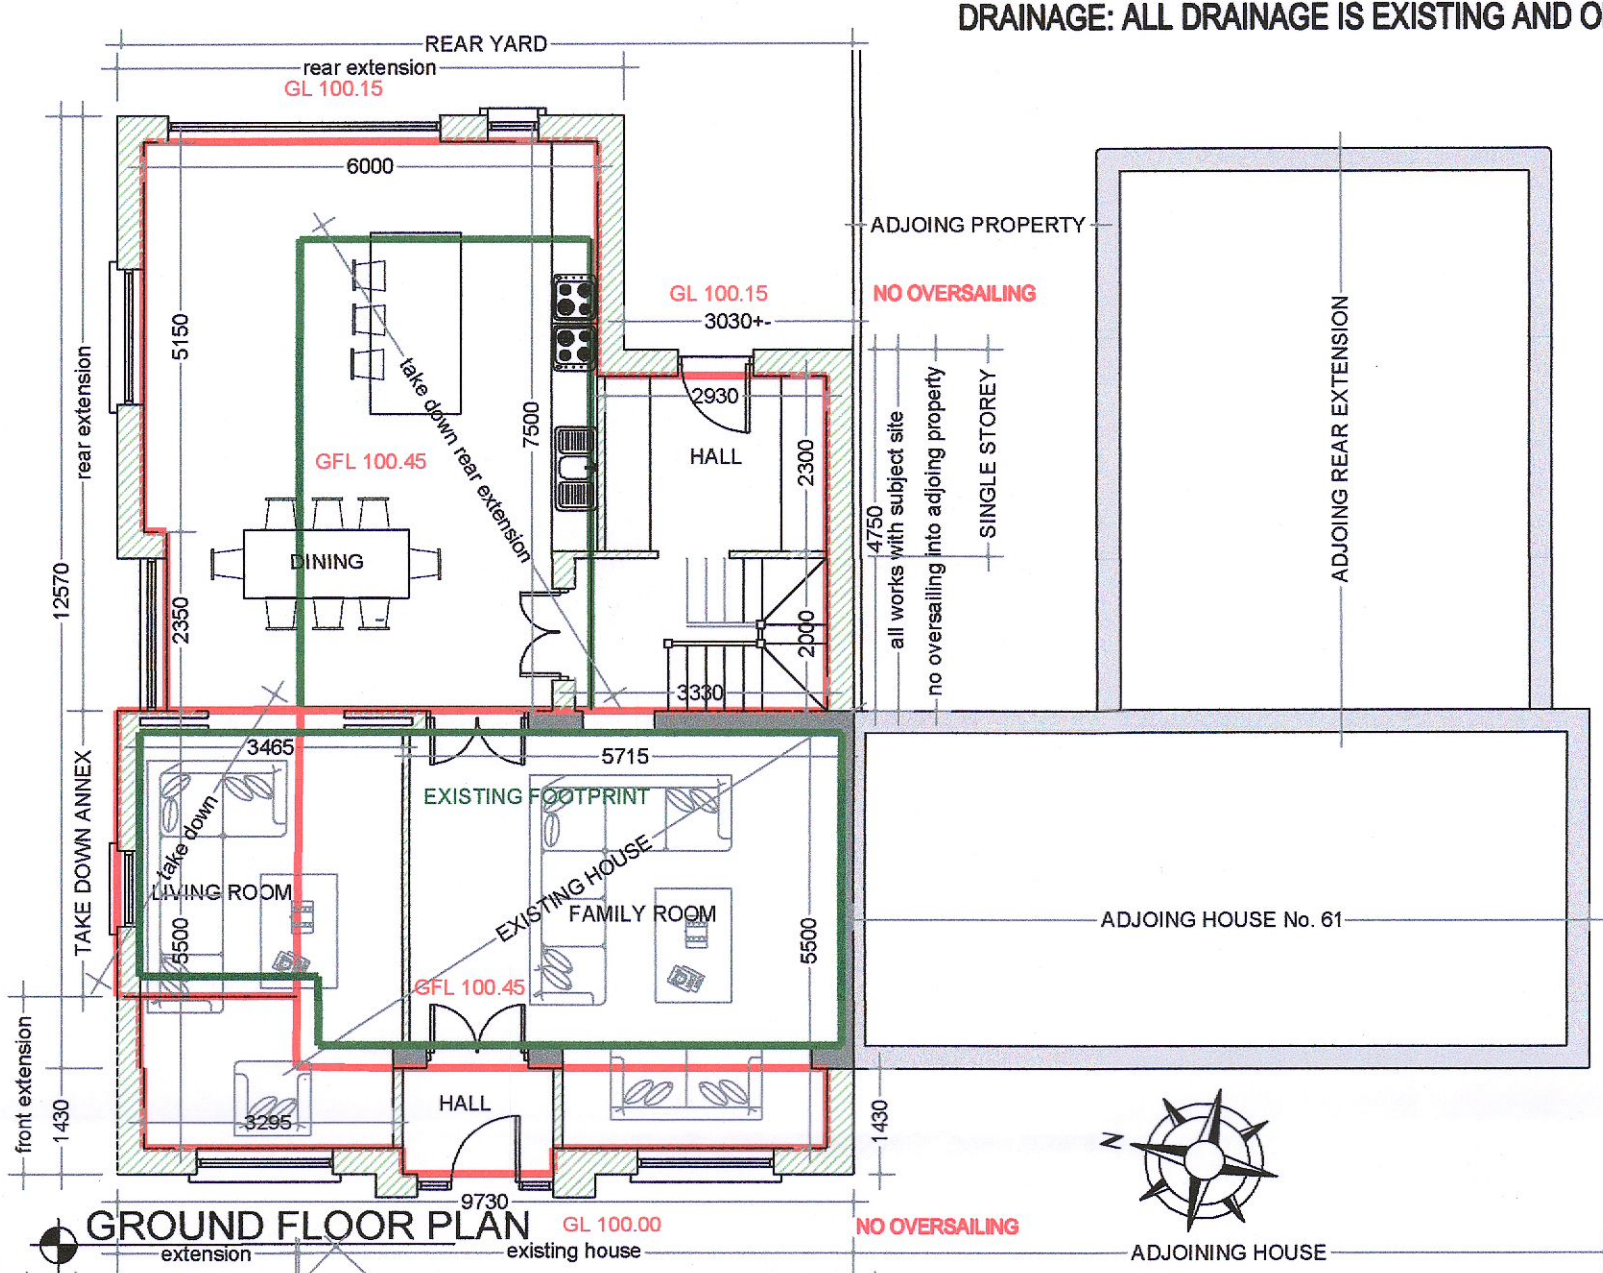

MDG - AT BELGRADE BUILDING
 UNIT W4-D1
 LADYTOWN BUSINESS PARK
 NAAS, CO. KILDARE
 M.D. GILLIGAN
 ARCHITECTURAL TECHNOLOGY + DESIGN.
 TEL: 045 409033
 FAX: 045 409033
 MOBILE: 087 2553044
 EMAIL: mg.archtech@gmail.com

PROJECT
**EXTENSIONS + ALTERATIONS AT
 63 NEW ROAD, CLONDALKIN,
 DUBLIN 22**

CLIENT
ANTHONY Mc DONAGH

TITLE
PLANS ELEVATIONS SECTION

SCALE 1:100
 DATE NOVEMBER 2022
 DRAWN MARK GILLIGAN
 CHECKED MARK GILLIGAN

PROJECT NO. DRG. NO. **003**