
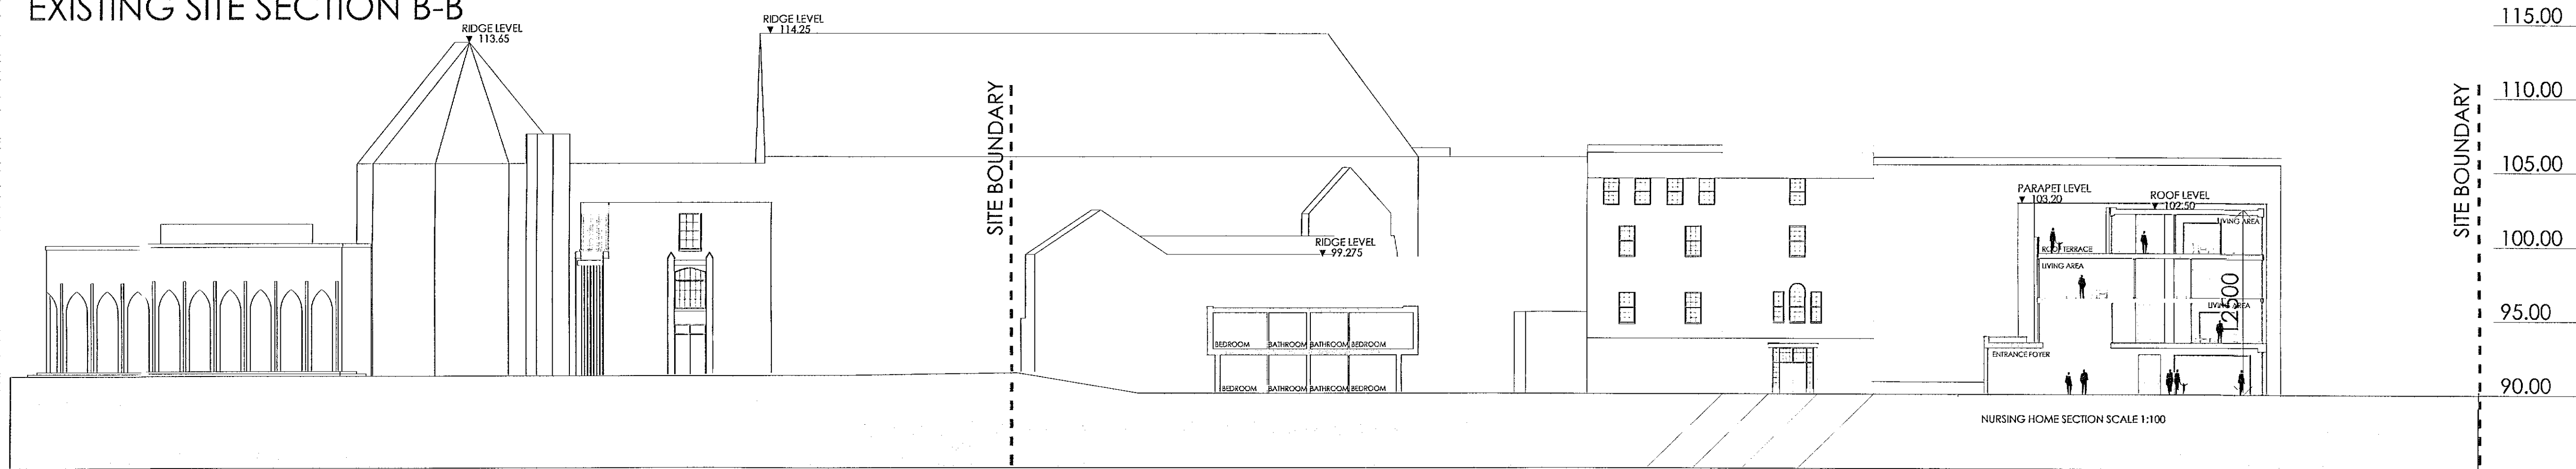



EXISTING SITE SECTION B-B

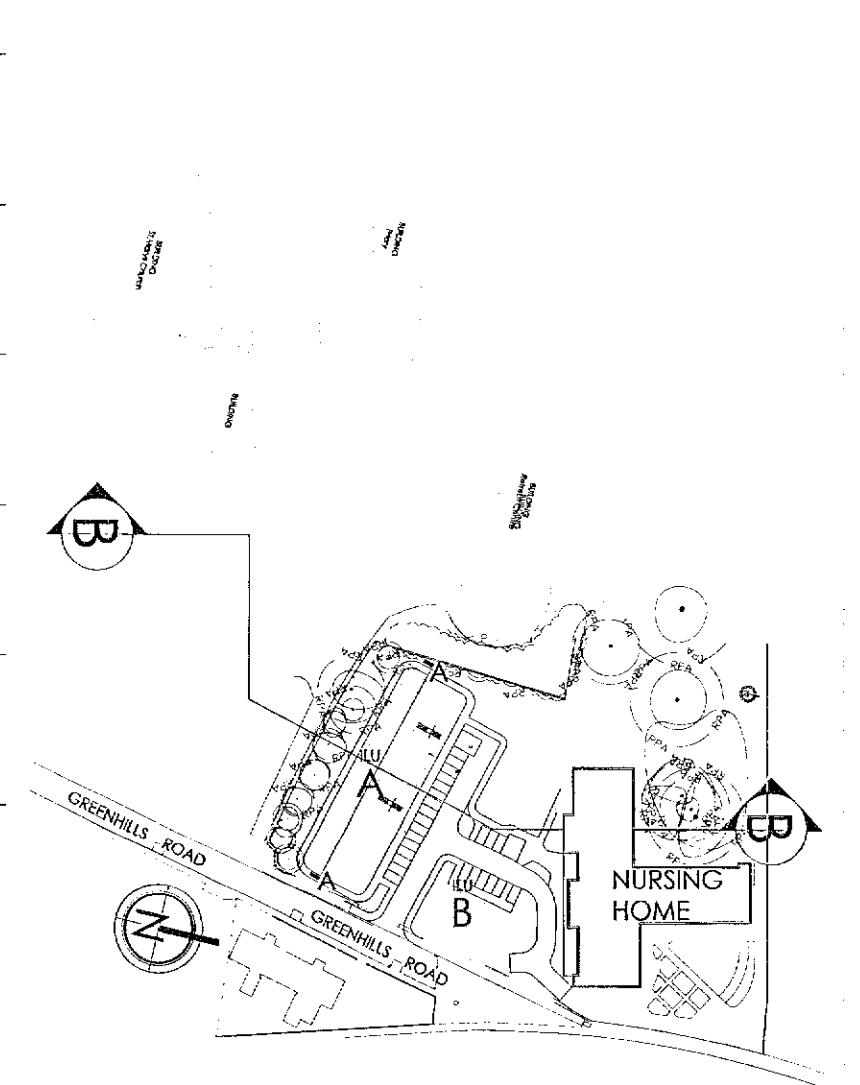

PROPOSED SITE SECTION B-B

B 18.11.22 AMENDMENTS FOLLOWING REVISED PLAN LAYOUT		
CLIENT ST MARYS MEDICAL (TALLAGHT LTD)		
PROJECT NURSING HOME + INDEPENDENT LIVING UNITS OLD GREENHILLS ROAD, TALLAGHT, DUBLIN.		
TITLE PROPOSED SITE SECTION AA + BB EXISTING SITE SECTIONS		
		
ARCHITECTS, PLANNERS, PROJECT MANAGERS		
2nd FLOOR, ALFRED HOUSE, ALFRED STREET, BELFAST, BT2 8ED	30 NORTHWOOD COURT, NORTHWOOD, SANDRY, DUBLIN 9	
TEL: +44(0)28 9044 5930 E: @jgp-architects.com		TEL: +353 (0) 1894 0100
DRAWN BY LF	CHECKED BY DOH	SCALE 1:250
DRAWING NUMBER 3464-P-004		REVISION A