


NURSING HOME SECTION A-A

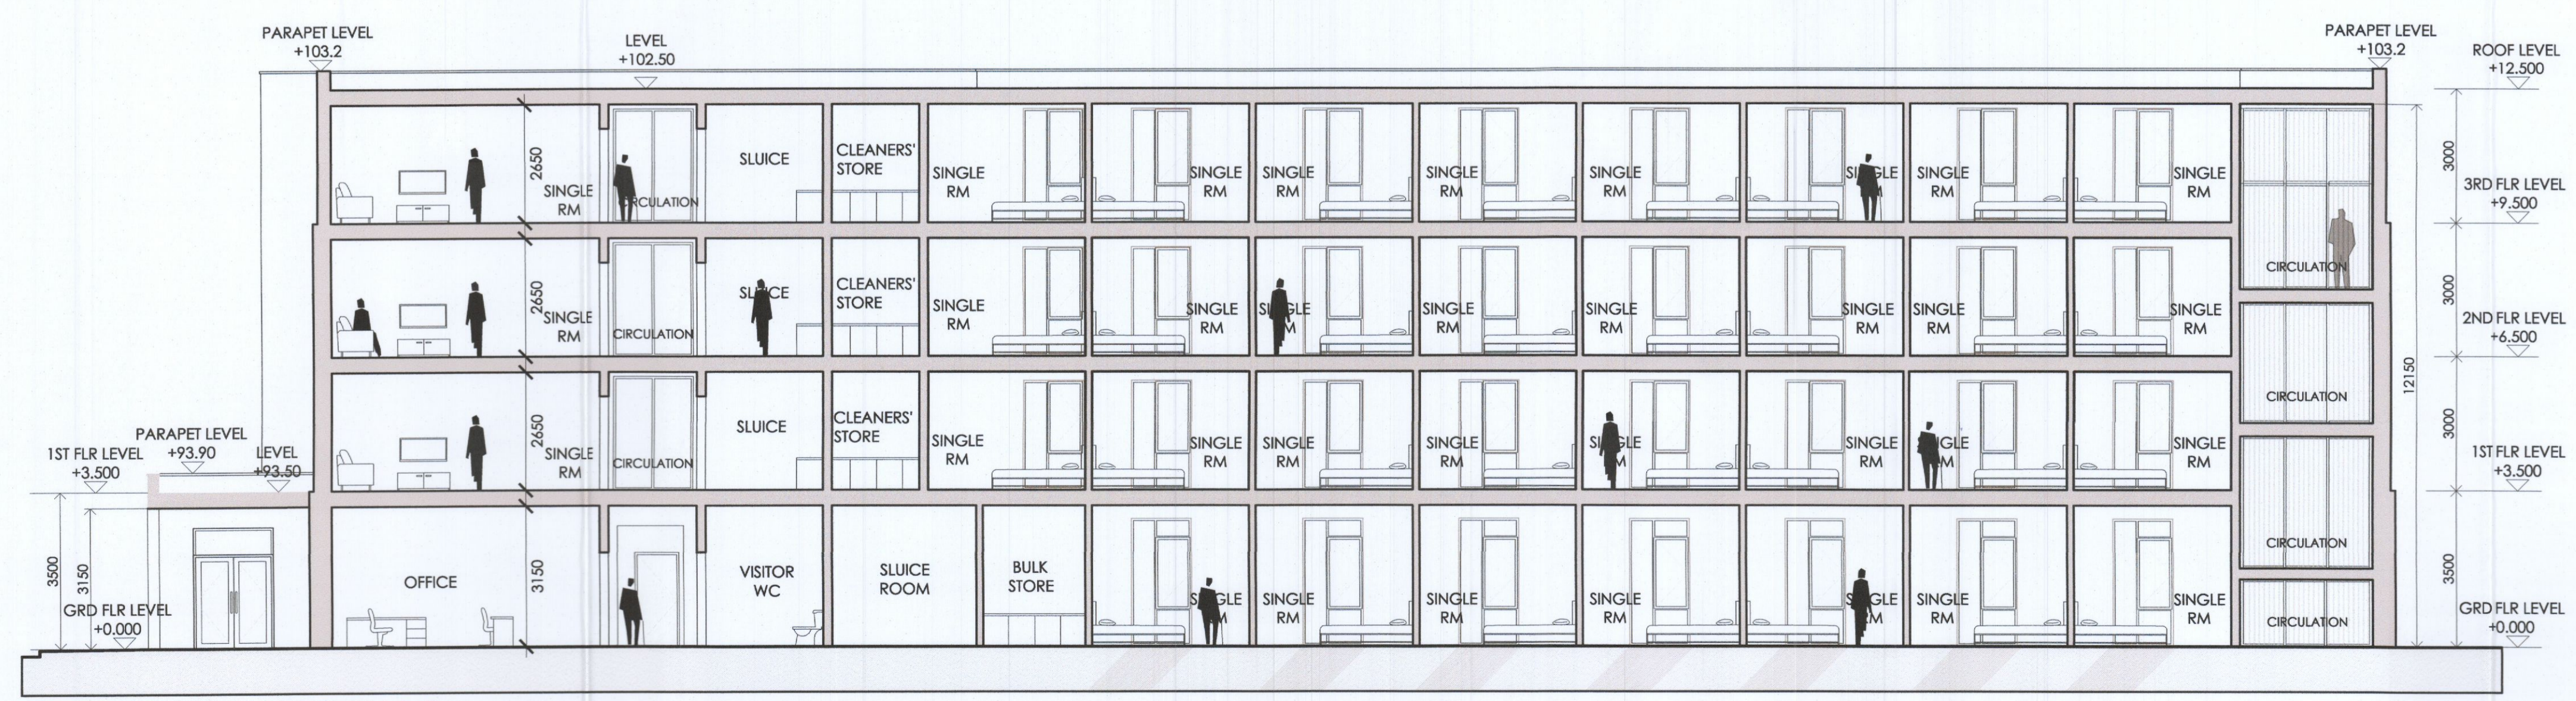

NURSING HOME SECTION B-B

A	25.05.22	AMENDMENTS FOLLOWING PLAN DEVELOPMENT
CLIENT		
ST MARYS MEDICAL (TALLAGHT LTD)		
PROJECT		
NURSING HOME + INDEPENDENT LIVING UNITS OLD GREENHILLS ROAD, TALLAGHT, DUBLIN.		
TITLE		
PROPOSED NURSING HOME SECTIONS AA' & BB'		
ARCHITECTS. PLANNERS. PROJECT MANAGERS		
2nd FLOOR, ALFRED HOUSE, ALFRED STREET, BELFAST, BT2 8ED		30 NORTHWOOD COURT, NORTHWOOD, SANTRY, DUBLIN 9
TEL: +44(0)28 9044 9730 E: jwp-architects.com		TEL: +353 (0) 1894 0100
DRAWN BY/DATE	CHECKED BY	SCALE AT
TH / 01/02/22	DOH	1:100
DRAWING NUMBER	REVISION	
3464-P-021A		A