



NOTES

1. THIS DRAWING IS TO BE READ IN CONJUNCTION WITH ALL ENGINEERS & ARCHITECTS DRAWINGS FIGURED DIMENSIONS ONLY (NOT SCALING) TO BE USED. WHERE A CONFLICT OF INFORMATION EXISTS OR IF IN ANY DOUBT - "ASK".
2. CONSULTANTS TO BE INFORMED IMMEDIATELY OF ANY DISCREPANCIES BEFORE WORK PROCEEDS.

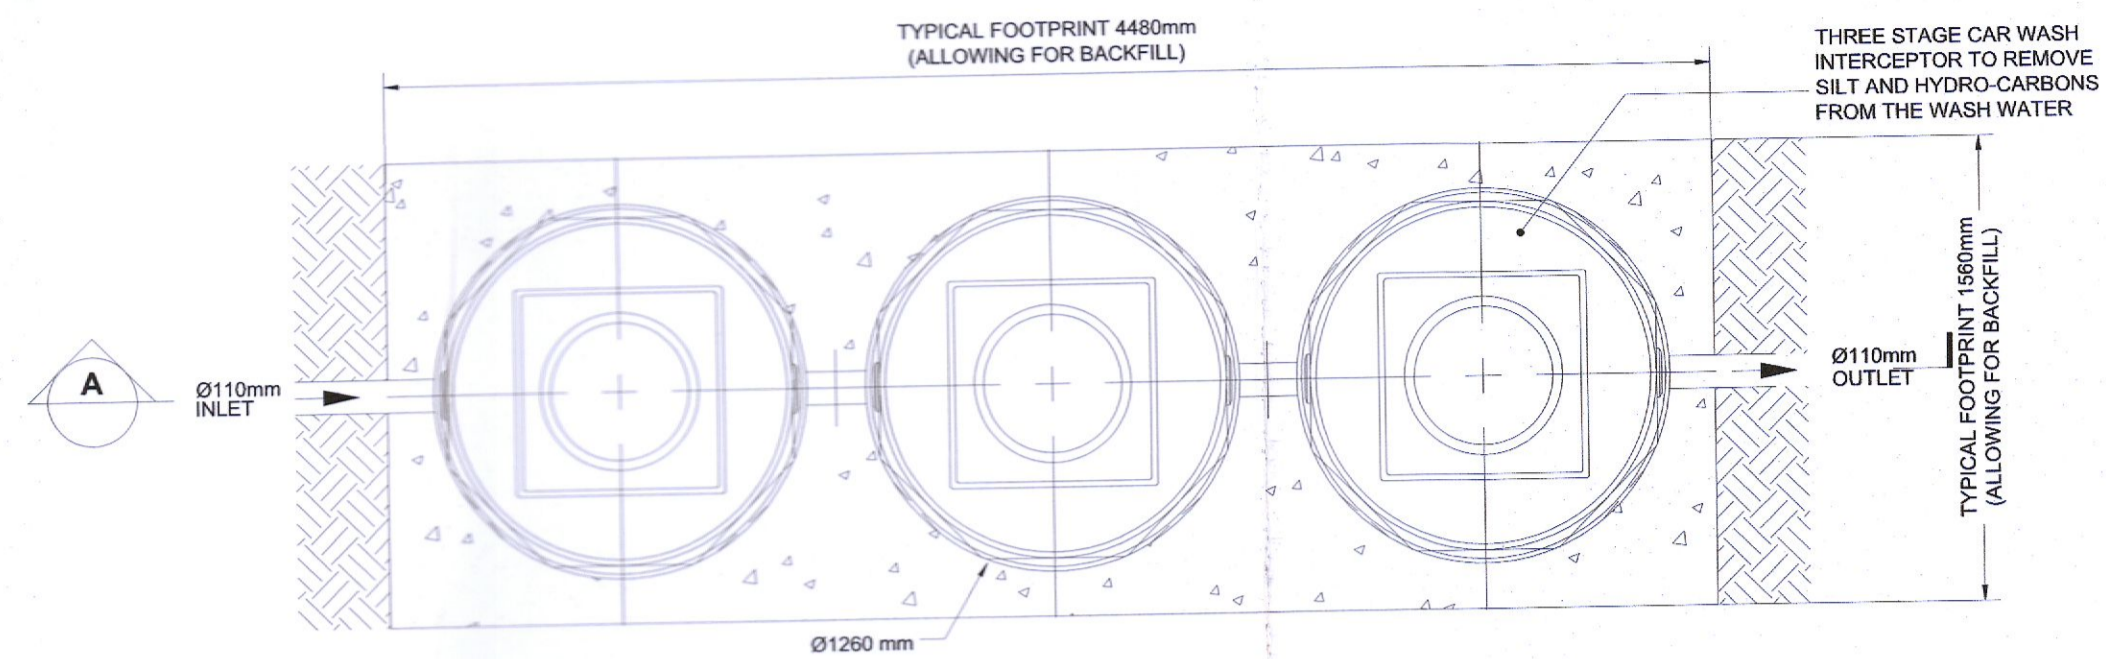


VEHICLE WASH SEPERATOR

SCALE @ A1: 1:25
SCALE @ A3: 1:50

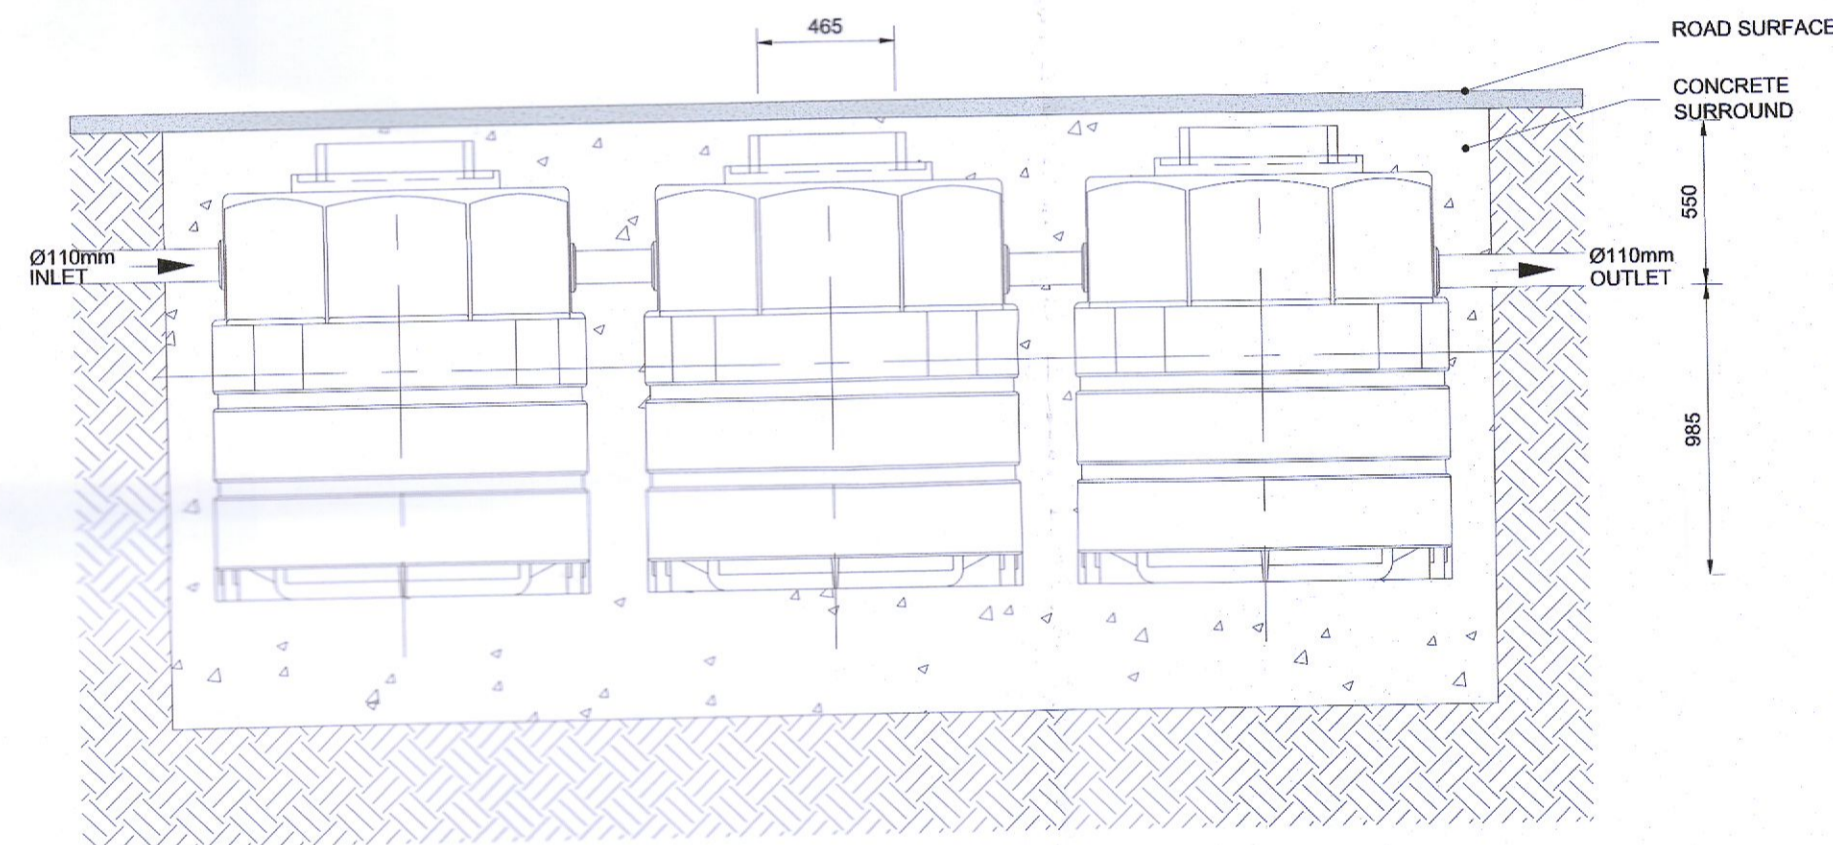


A SECTION

SCALE @ A1: 1:25
SCALE @ A3: 1:50

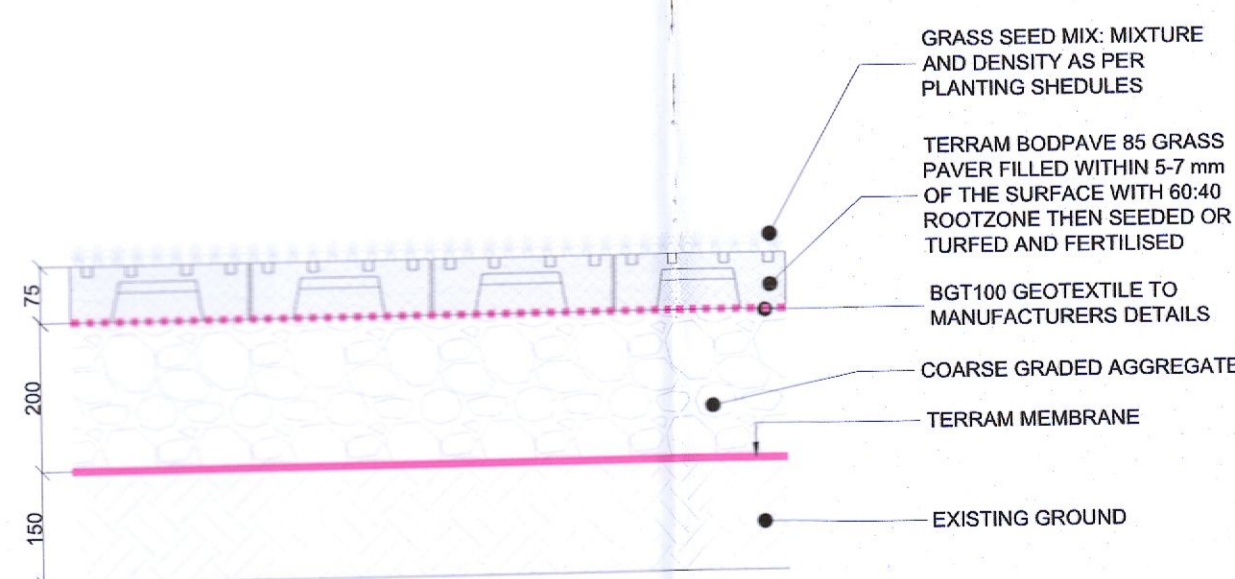

TYPICAL GRASS PAVER SURFACE BUILD-UP

SCALE @ A1: 1:10
SCALE @ A3: 1:20

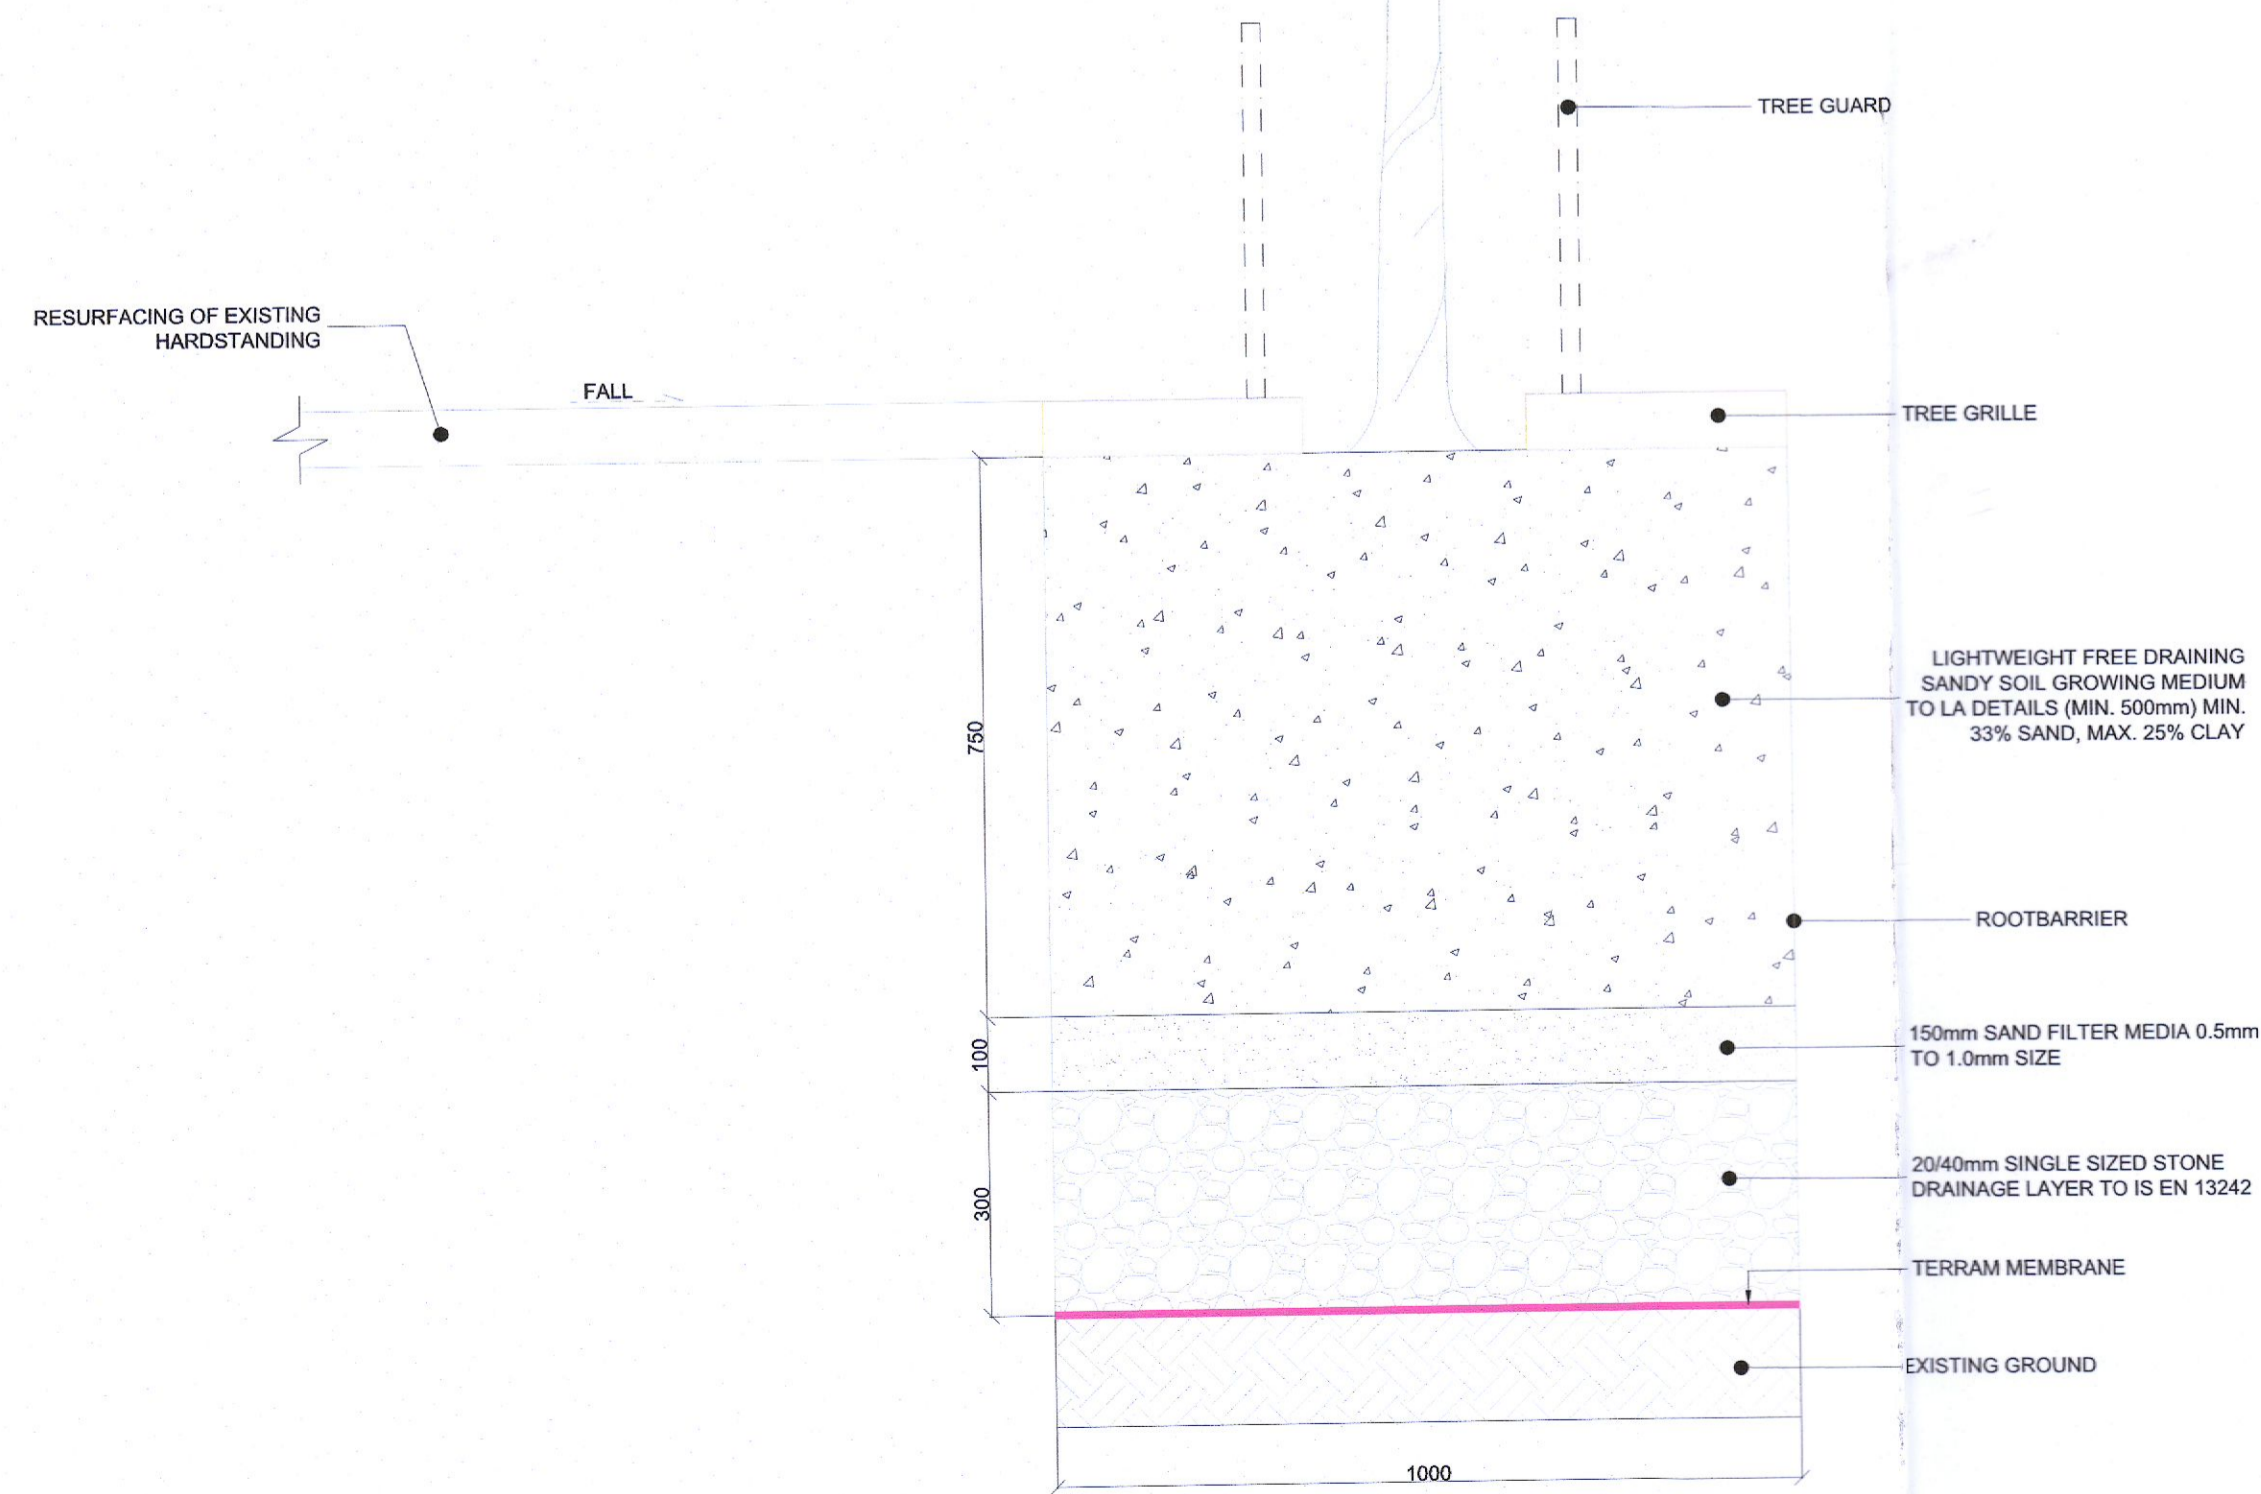

TYPICAL TREE PIT SECTION

SCALE @ A1: 1:10
SCALE @ A3: 1:20

PL2	21.11.22	ISSUED FOR PLANNING	LM
PL1	08.08.22	ISSUED FOR PLANNING	ZJ
ISSUE	DATE	DESCRIPTION	BY

Project Engineer: _____ Project Director: _____

BM STAGE **PLANNING**

BM Dublin Office: Sandwith House, 52-54 Lower Sandwith Street, Dublin 2, Ireland. Tel: (01) 677 5200 Fax: (01) 677 3164

BARRETT MAHONY London Office: 5th Floor, Mill House, 8 Mill Street, London SE1 2BA, United Kingdom Tel: (0044) 20 3750 3530

Consulting Engineers, Civil, Structural, Project Management. E-mail: bma@bma.ie Web: www.bma.ie

The Institution of Structural Engineers **ACEI** **IBCE**

CLIENT **KIA LIFFEY VALLEY**

PROJECT TITLE **KIA VALET HUT** BM PROJECT No. **22.222**

MODEL REFERENCE	SUITABILITY	REVISION
-----------------	-------------	----------

DRAWING TITLE **VEHICLE WASH SEPERATOR & SUDS LAYOUT**

DWG DRAWING REFERENCE	STATUS	REVISION
KLV-BMD-ZZ-XX-DR-C-1205		PL2