



NOTES

1. THIS DRAWING TO BE READ IN CONJUNCTION WITH PLANNING ARCHITECTS AND ENGINEERS DRAWINGS.
2. FIGURED DIMENSIONS ONLY TO BE TAKEN FROM THIS DRAWING. ALL DIMENSIONS TO BE CHECKED ON SITE. ENGINEER TO BE INFORMED IMMEDIATELY OF ANY DISCREPANCIES BEFORE WORK PROCEEDS.

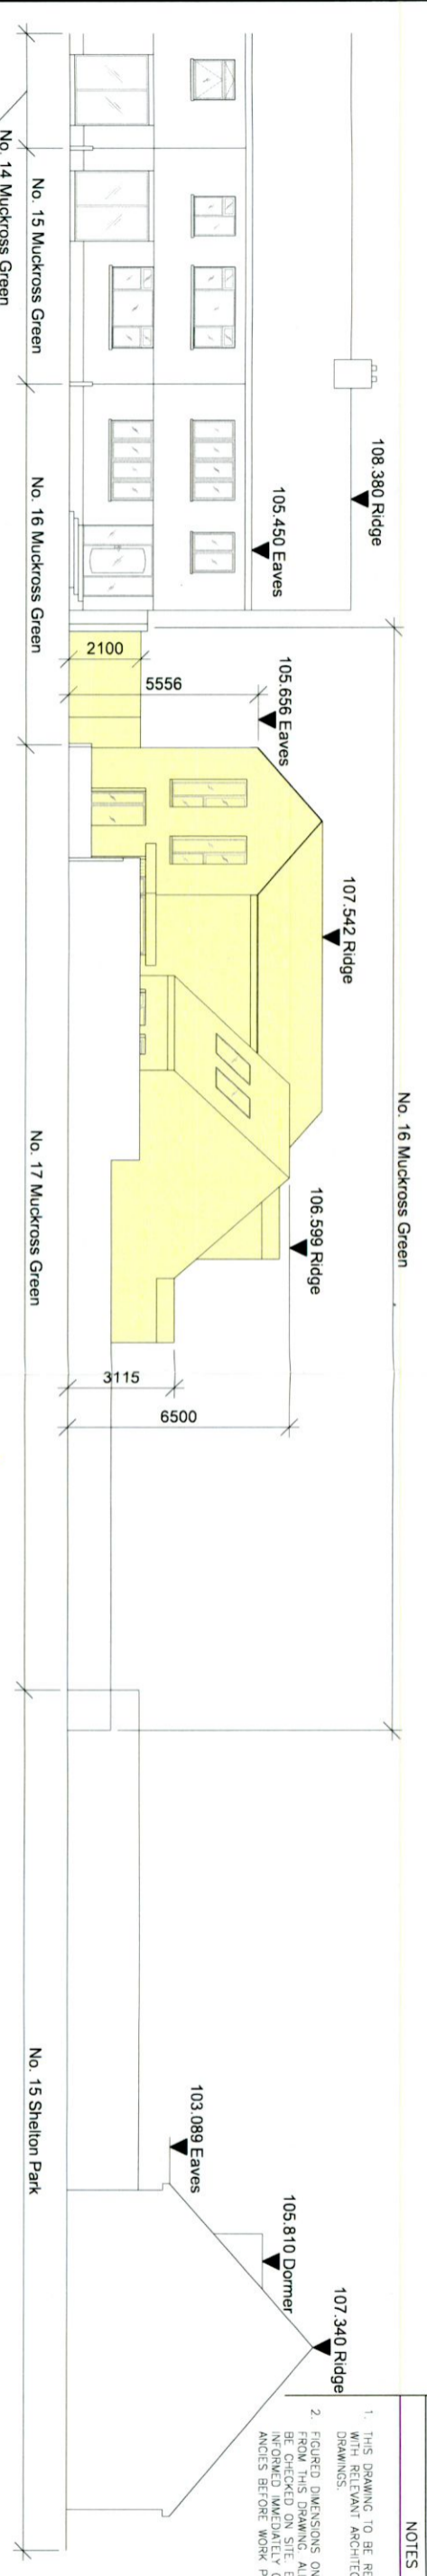

SOUTHEAST CONTIGUOUS ELEVATION - MUCKROSS GREEN AS PREVIOUSLY GRANTED SD21A/0356

SCALE: 1:200

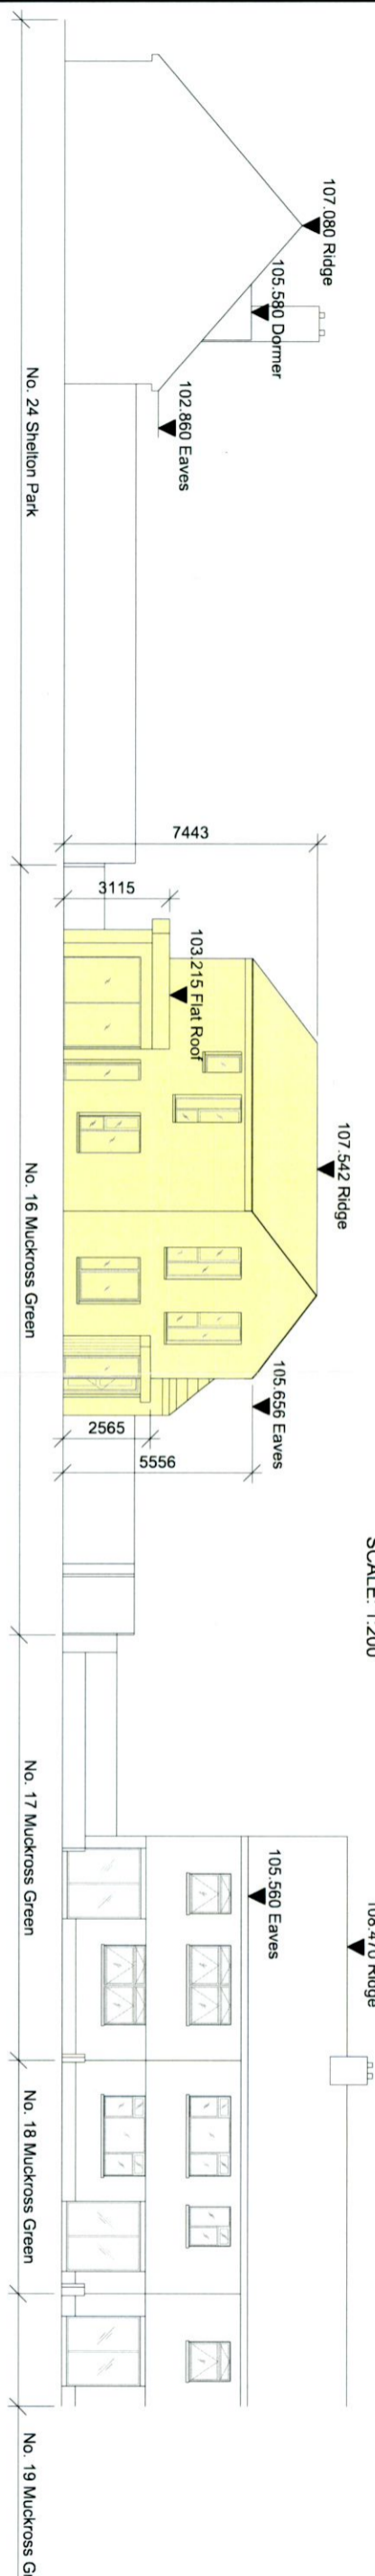


SOUTHWEST CONTIGUOUS ELEVATION - MUCKROSS GREEN AS PREVIOUSLY GRANTED SD21A/0356

SCALE: 1:200



INDICATES MODIFICATIONS UNDER THIS APPLICATION

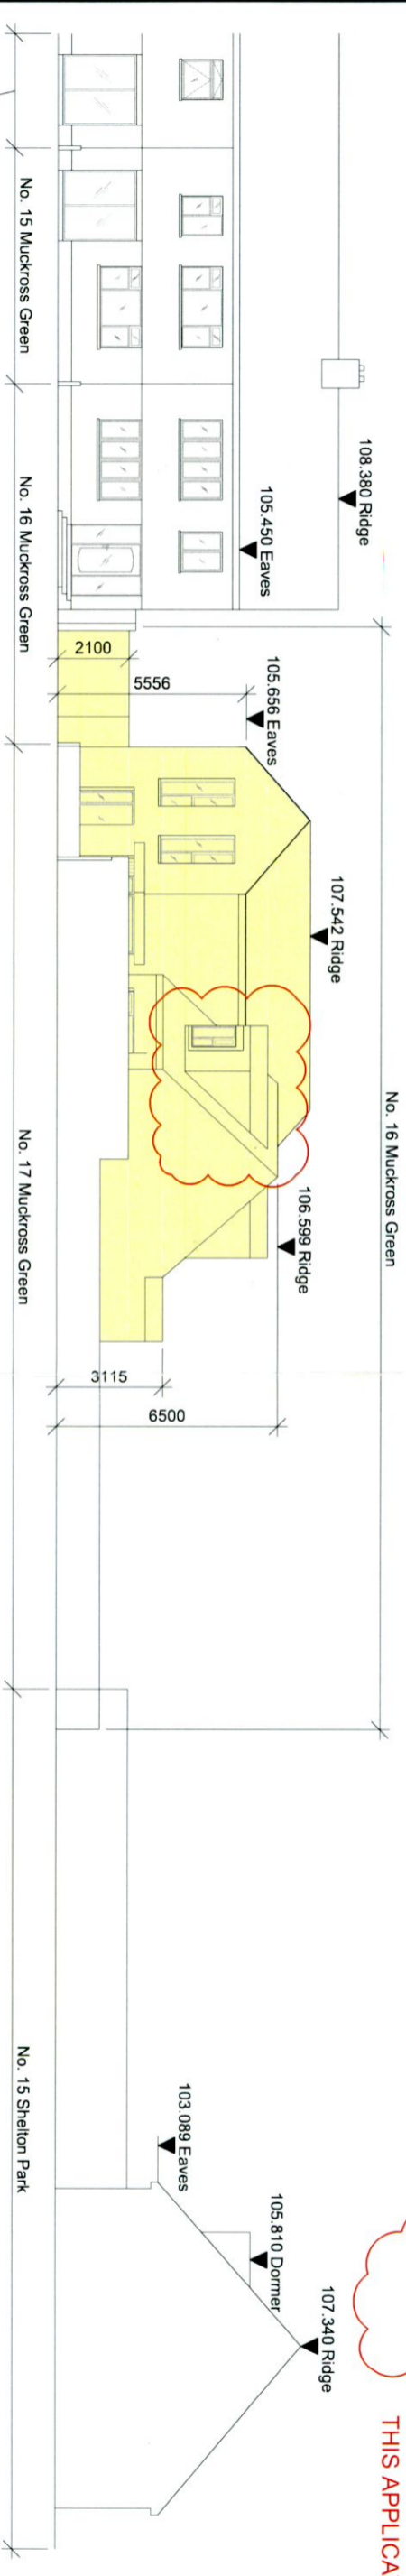

PROPOSED SOUTHWEST CONTIGUOUS ELEVATION - MUCKROSS GREEN

SCALE: 1:200



PROPOSED SOUTHWEST CONTIGUOUS ELEVATION - MUCKROSS GREEN

Coughlan Consulting Engineering
Consulting Structural & Civil Engineering
25 Killepper Avenue
Tralee, Co. Kerry
D46N124

Tel: 088 3872337
Email: info@cce.ie

Scale	Date	Drawn	Check	Issue	Revised
1:200	21/08/24	AM	AM	1	