
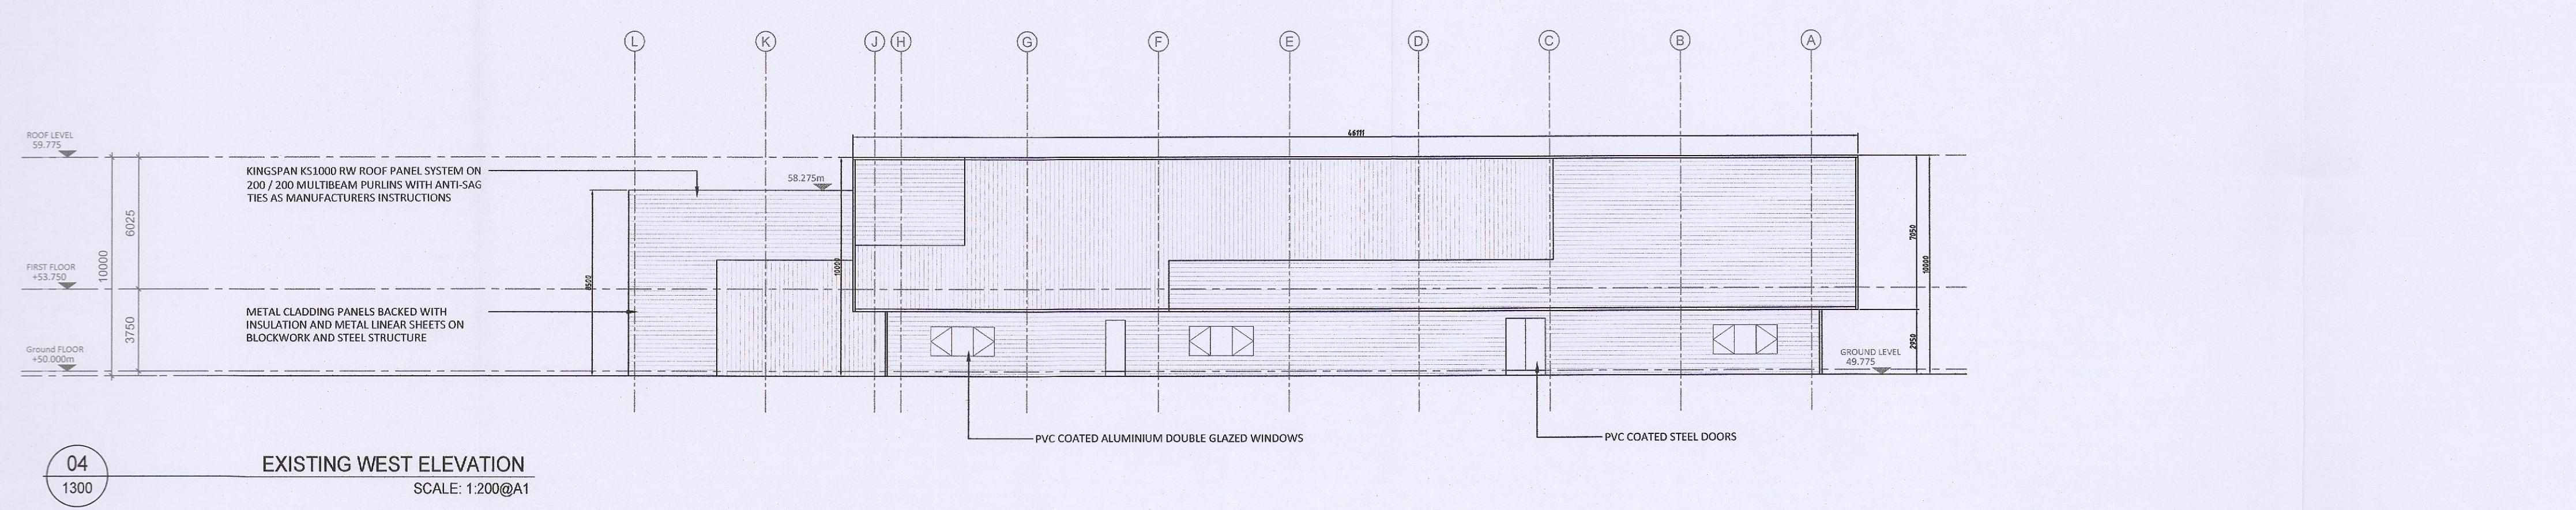
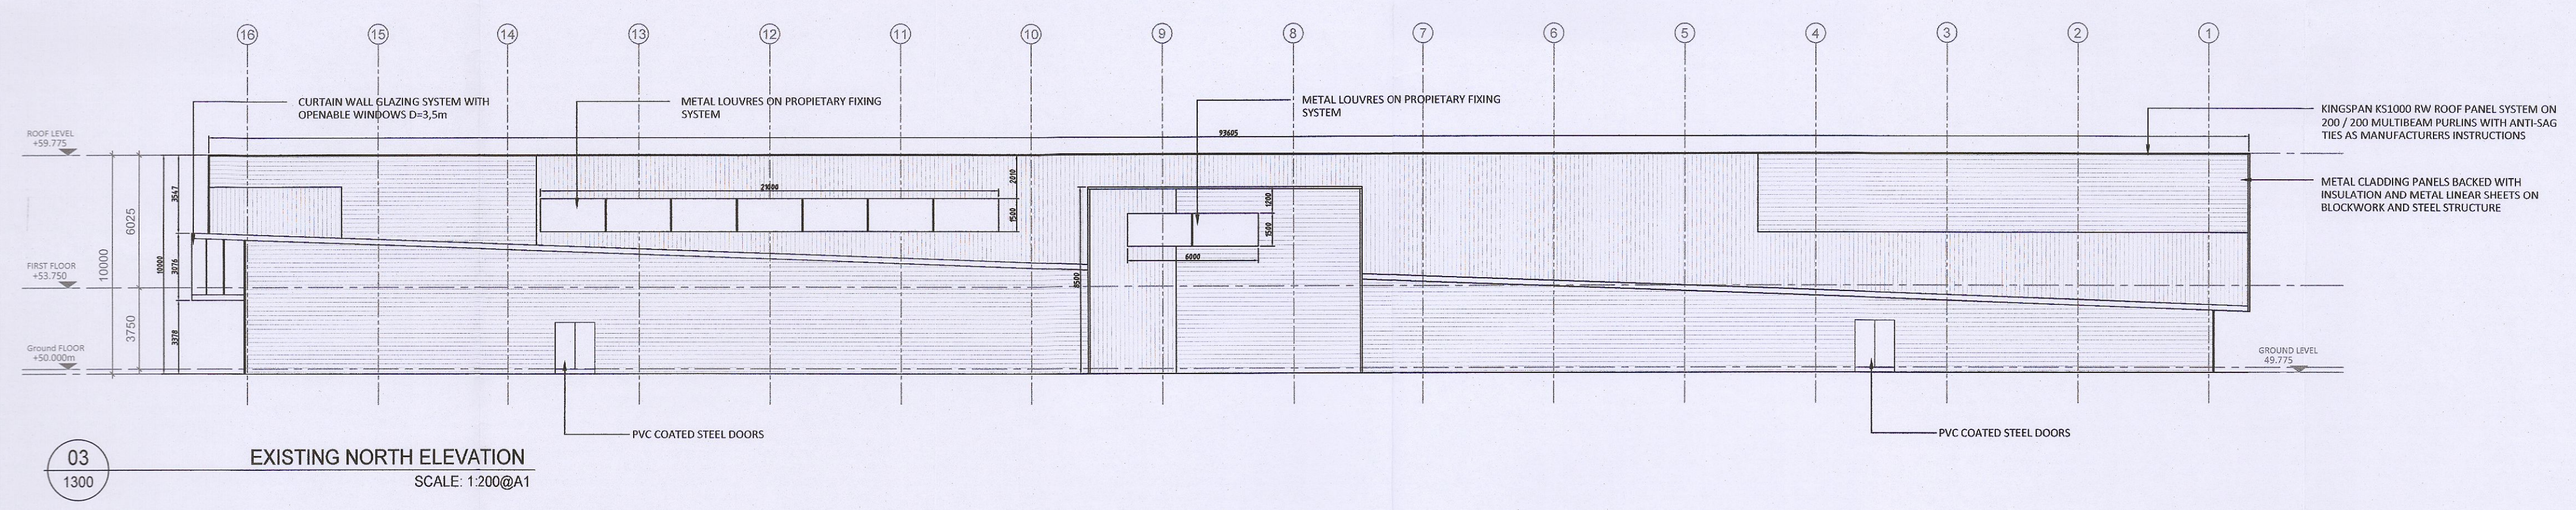
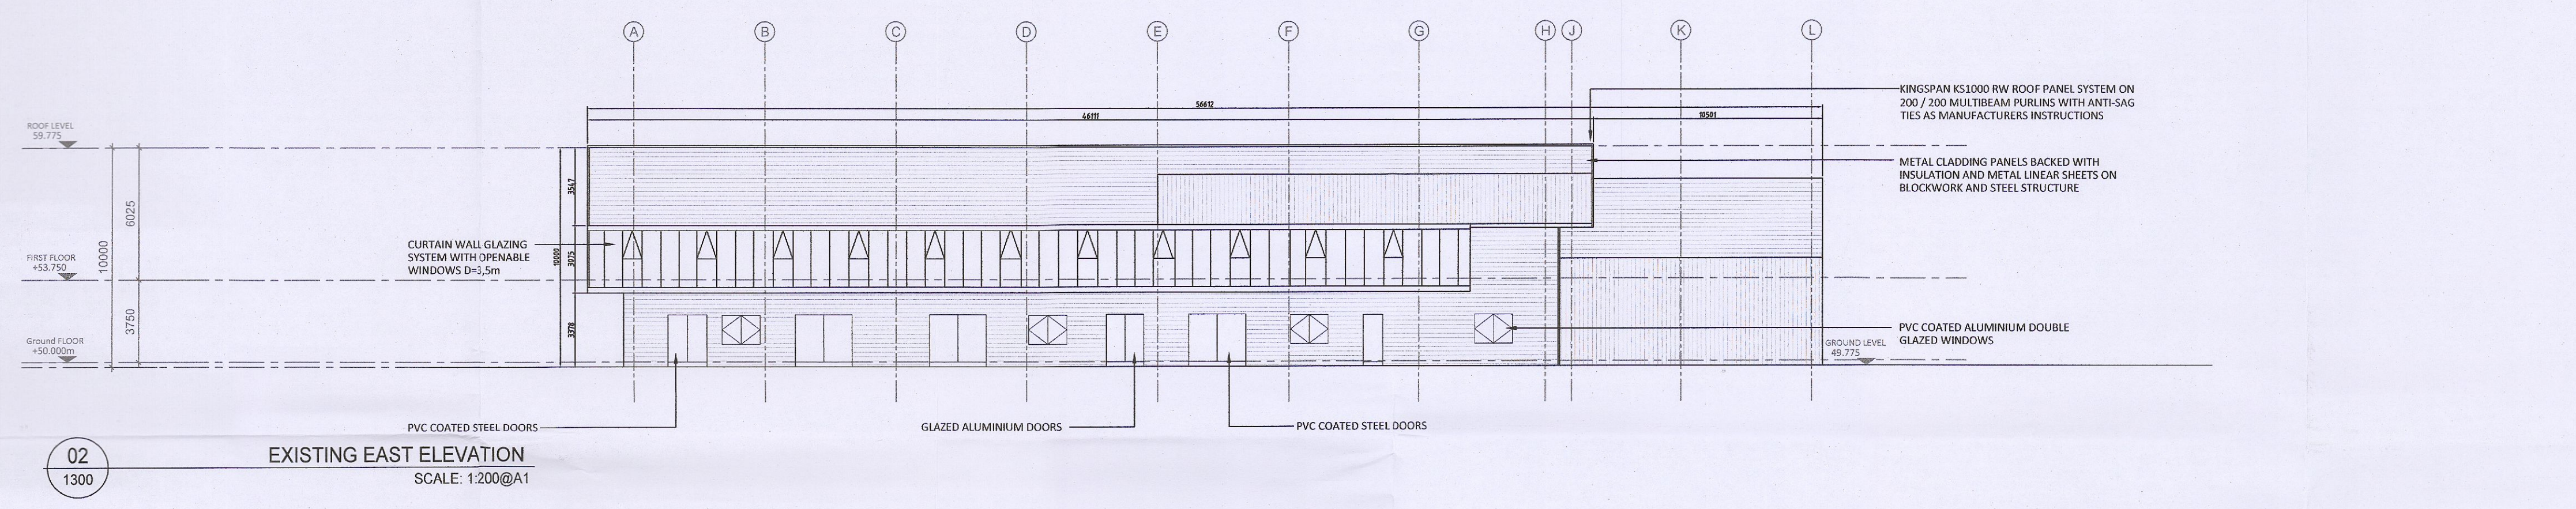


All dimensions to be checked on site. Figured dimensions take preference over scaled dimensions. Any errors or discrepancies to be reported to the Architects. This drawing may not be added or modified by the recipient.

Copyright and ownership of this drawing is vested in RKD Architects, whose prior written consent is required for its use, reproduction or for publication to any third party. All rights reserved by the law of copyright and by international copyright conventions are reserved to RKD Architects and may be protected by court proceedings for damages and costs.

Notes

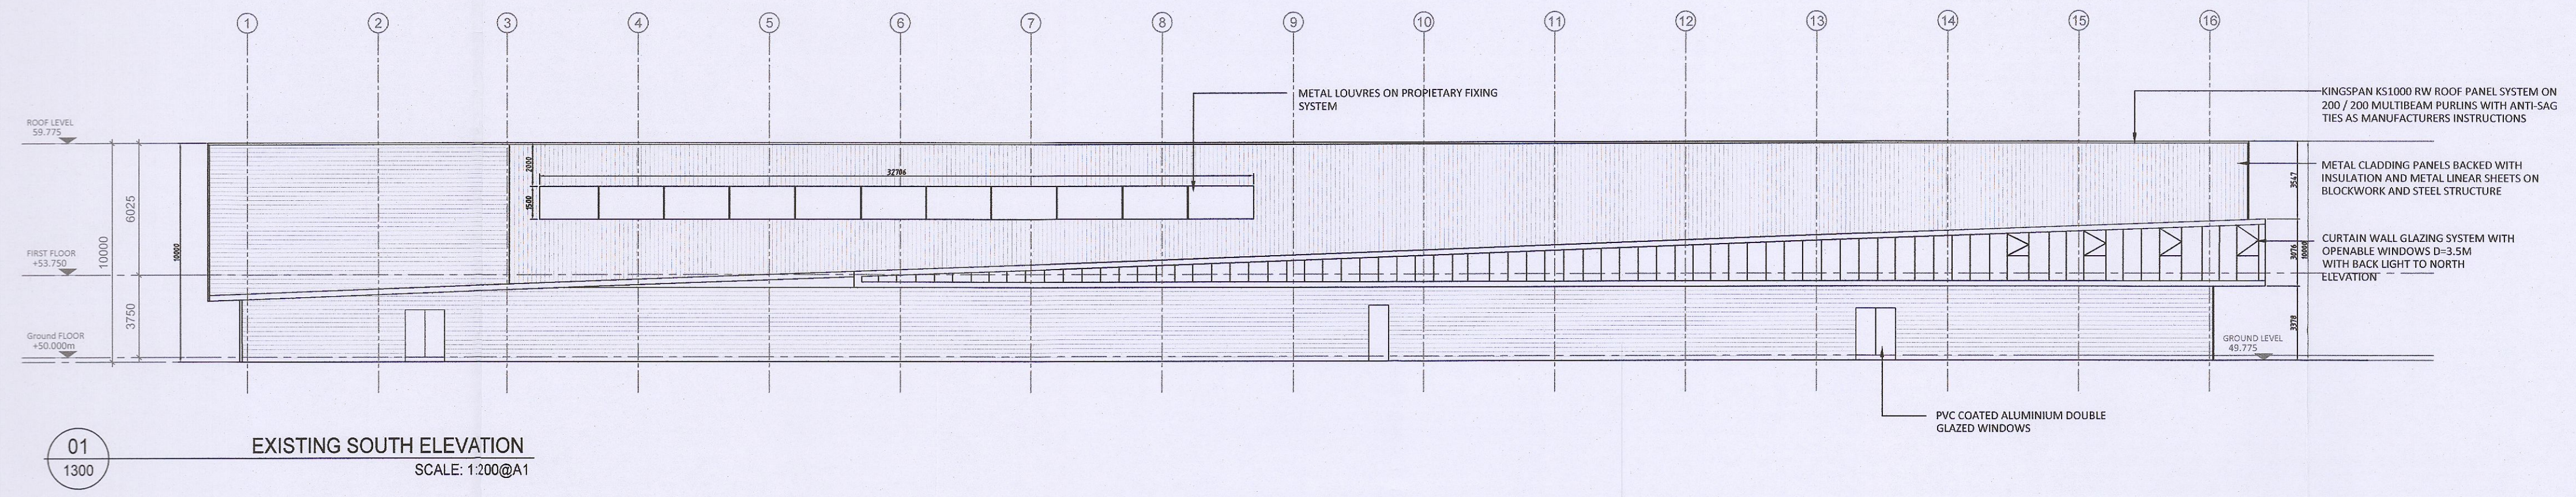

REV	DATE	CHK BY	DESCRIPTION
P01	07.11.22	MMC	ISSUED FOR PLANNING

STATUS	PLANNING
PROJECT	Irish Water Leixlip Water Treatment Plant
PROJECT ADDRESS	Leixlip, Lucan Demesne Co. Dublin
DWG TITLE	Existing Elevations

DWG NO	A1300	REV	P01
JOB NO	22116	SCALE @ A1	1:200 @ A1
DATE	25.07.22	DRN	MMC

RKD Architects
Project Managers Interior Designers
59 Northumberland Road
Ballybride
Dublin 15
Tel +353 1 668 3055
Fax +353 1 668 3690
W www.rkdarchitects.com
E info@rkdarchitects.com

RKD
ARCHITECTS