


A2

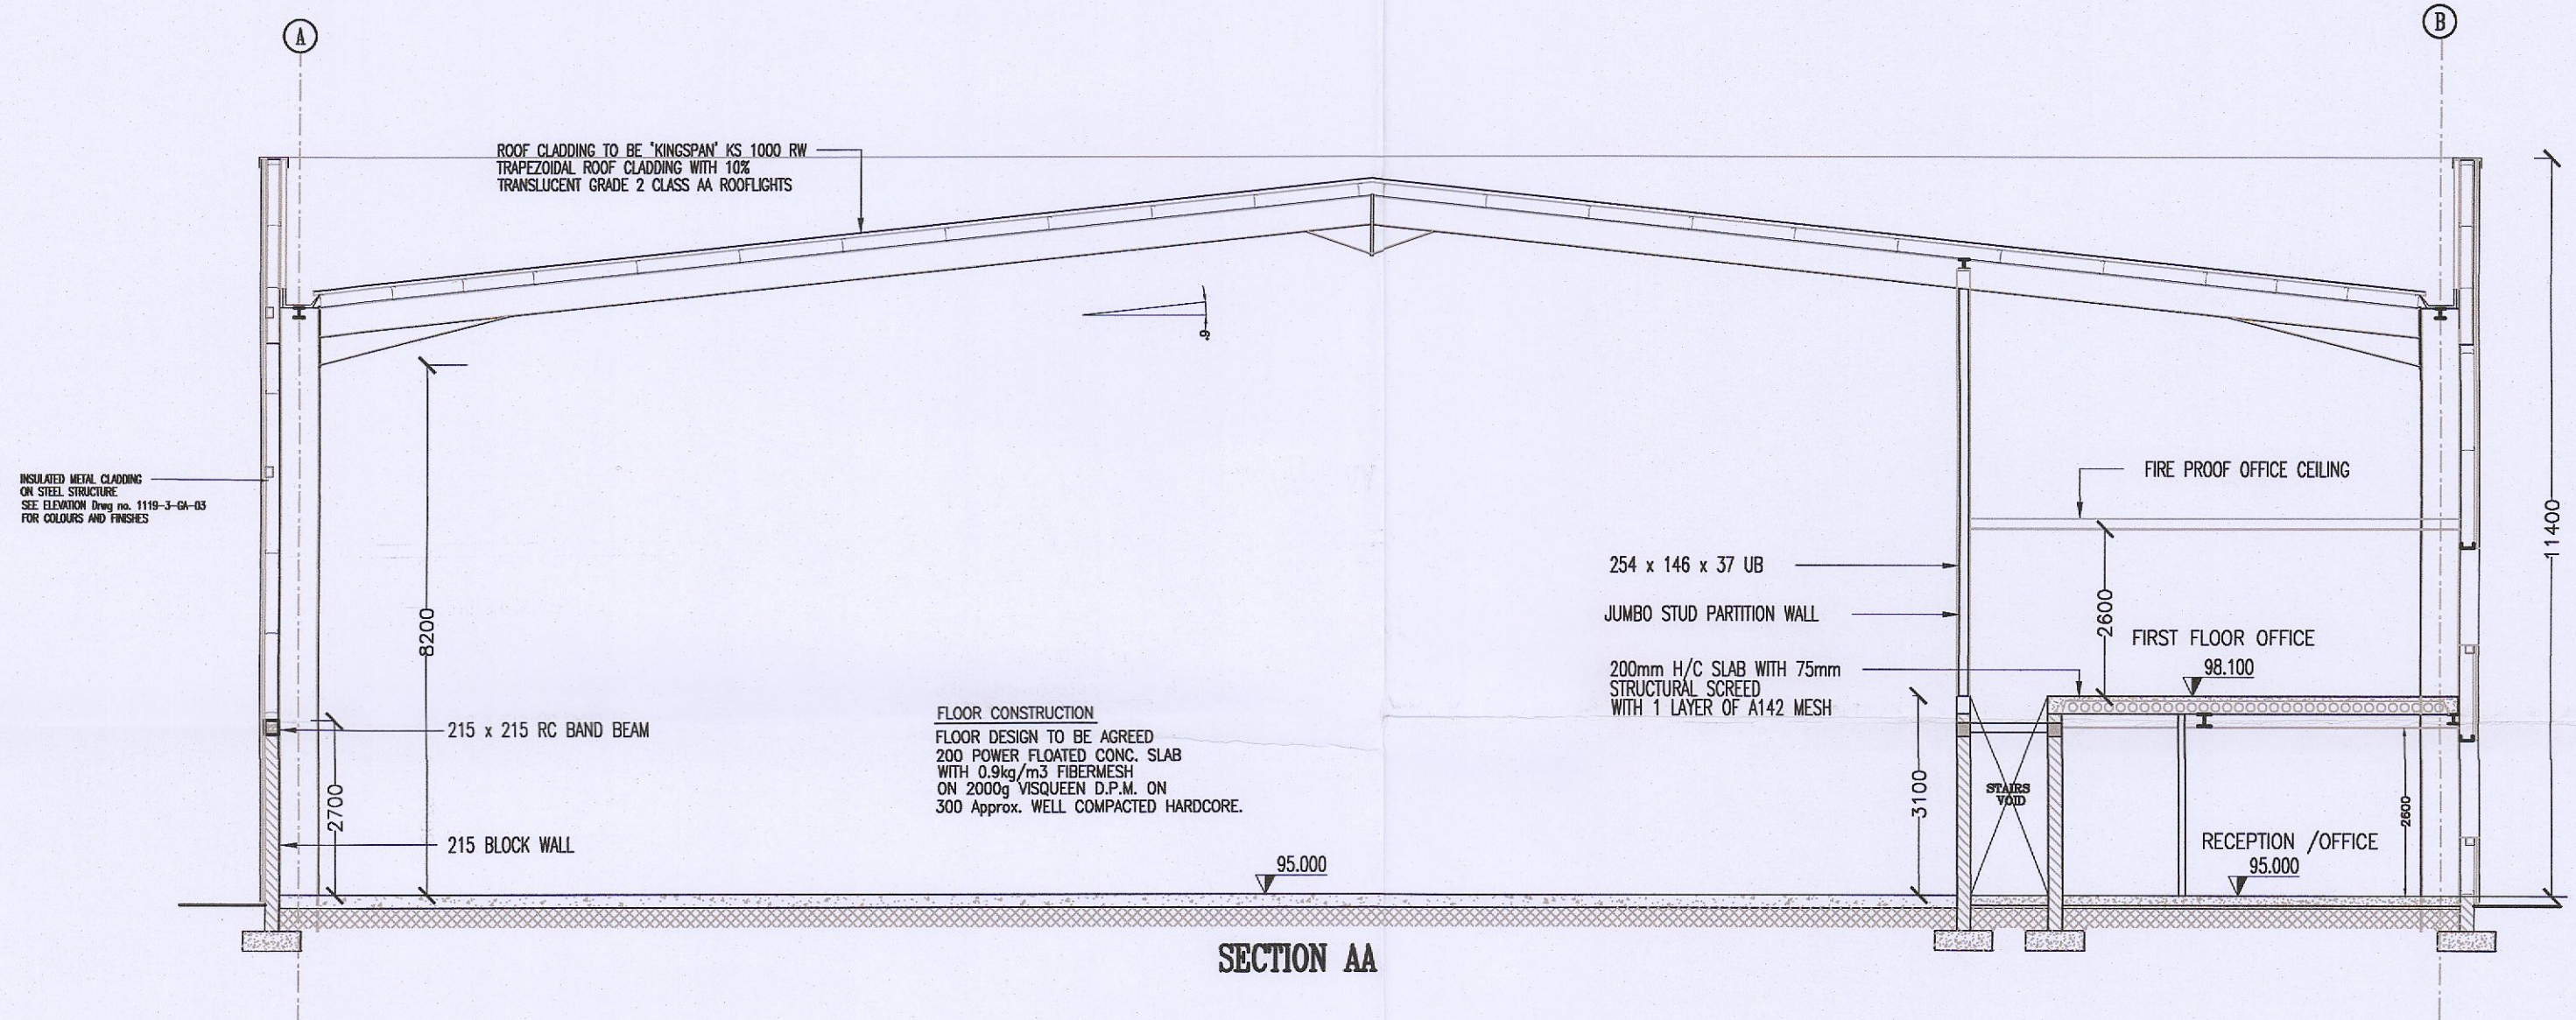

PL1	NOV-22	TK	-	PK	ISSUED FOR PLANNING APPLICATION
Mark	Date	By	Chk.	App.	Revision

Job Title	SITE B - BLOCK B4 AERODROME BUSINESS PARK RATHCOOLE CO. DUBLIN
Architect/Client	DE LA SALLE LIMITED

Drawing Title	SECTION AA
Drawing Status	PLANNING

Drawn	TK
Checked	
Approved	
Scales	1:100
Date	NOV 2022

KAVANAGH BURKE
CONSULTING ENGINEERS

Tel. 01 - 450 0694 Unit G3, Calmount Pk.
Fax. 01 - 426 4340 Ballymount,
Email: pkavanagh@kavanaghburke.ie Dublin 12.

Job No.	D1119-3	Drawing No.	GA-300	Rev.	PL1
---------	---------	-------------	--------	------	-----