




HAWTHORN HEDGEROW TO BE PLANTED ALONG THE PERIMETER OF THE SITE AND INTERPLANTED WITH MOUNTAIN ASH AND ASH.

LOW LEVEL PLANTING TO BE LOCATED WITHIN THE POCKETS AROUND THE PROPOSED BUILDINGS.

HAWTHORN HEDGEROW TO BE PLANTED ALONG THE PERIMETER OF THE SITE AND INTERPLANTED WITH MOUNTAIN ASH AND ASH.

SCOTS PINE ARE TO BE PLANTED ALONG THE EASTERN BOUNDARY TO PROVIDE SCREENING TO THE DEVELOPMENT.

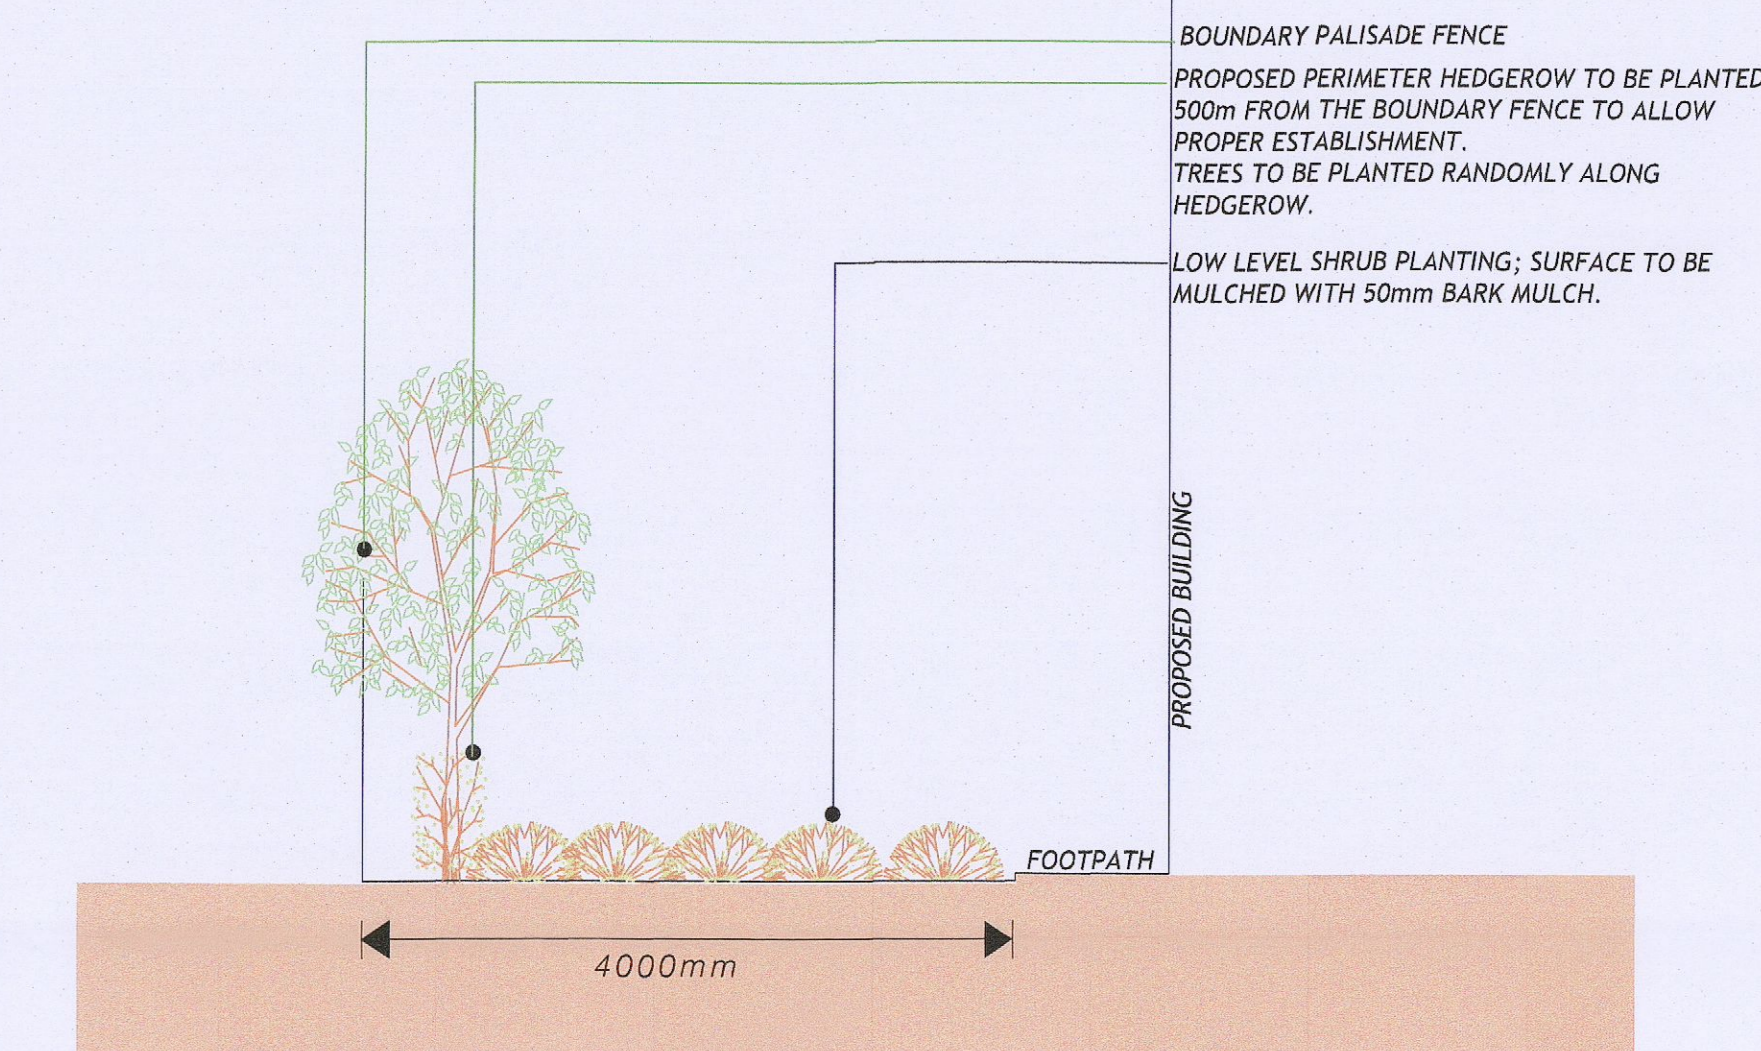

TREE PLANTING SCHEDULE

TREE NO.	BOTANICAL NAME	SIZE	QUANTITY
T 1	<i>Fraxinus excelsior</i>	14-16cm girth r/b	23
T 2	<i>Sorbus aucuparia</i> 'Sheerwater Seedling'	14-16cm girth r/b	26
T 3	<i>Pinus sylvestris</i>	3.0-3.5m tall	6

HEDGEROW PLANTING SCHEDULE

HEDGE NO.	BOTANICAL NAME	SIZE	PLANTING DENSITY metre centres	QUANTITY
H 1	<i>Crataegus monogyna</i>	60-90cm br	0.2	2695


SHRUB PLANTING SCHEDULE

SHRUB NO.	BOTANICAL NAME	SIZE	PLANTING DENSITY metre centres	QUANTITY
1	<i>Persicaria affinis</i> 'Darjeeling Red'	2L 30-40cm	0.6	213
2	<i>Hedera helix</i>	2L 30-40cm	0.6	99
3	<i>Symphoricarpos</i> x chem. 'Mancock'	40-60cm b/r	0.6	99
4	<i>Rosa canina</i>	60-90cm b/r	1	65
5	<i>Hedera helix</i>	2L 30-40cm	0.6	105
6	<i>Symphoricarpos albus</i>	40-60cm b/r	0.6	105
7	<i>Hedera helix</i>	2L 30-40cm	0.6	39
8	<i>Hedera helix</i>	2L 30-40cm	0.6	75
9	<i>Prunus laurocerasus</i> 'Otto Luyken'	2L 30-40cm	0.6	33
10	<i>Persicaria affinis</i> 'Darjeeling Red'	2L 30-40cm	0.6	30
11	<i>Hedera helix</i>	2L 30-40cm	0.6	48
12	<i>Persicaria affinis</i> 'Darjeeling Red'	2L 30-40cm	0.6	42
13	<i>Prunus laurocerasus</i> 'Otto Luyken'	2L 30-40cm	0.6	24
14	<i>Hedera helix</i>	2L 30-40cm	0.6	15
15	<i>Symphoricarpos</i> x chem. 'Mancock'	40-60cm b/r	0.6	15
16	<i>Hedera helix</i>	2L 30-40cm	0.6	45

LANDSCAPE PLAN
1:250

KEY TO LANDSCAPE TREATMENT

	PROPOSED TREE PLANTING (see schedule above)
	PROPOSED HEDGEROW PLANTING (see schedule above)
	PROPOSED SHRUB PLANTING (see schedule above)

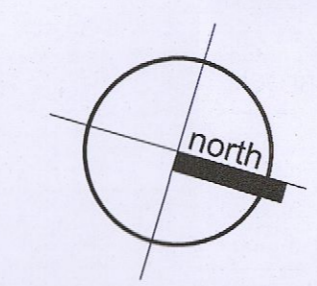

NO.	REVISION	DATE	BY	CHKD	APPD
B	PLANNING BLOCK B4	SEP. 16			
	STAGE				
	PRELIMINARY				
	PLANNING				
	TENDER				
	CONSTRUCTION				

Landmark
Designs Ltd.
LANDSCAPE DESIGN & CONSULTANCY
BALLINAFAGH, PROSPEROUS, NAAS, CO.KILDARE
T. 045 893810, M. 086 8519296, E: landmarkdesigns@eircom.net

PROJECT TITLE:
PROPOSED INDUSTRIAL DEVELOPMENT AT SITE B, AERODROME BUSINESS PARK, COLLEGE LAND, RATHCOOLE, CO. DUBLIN FOR DE LA SALLE LIMITED.

DRAWING TITLE:
LANDSCAPE PROPOSALS - SHEET 1 OF 1

DATE	18-05-2007	JOB NUMBER:	07-147	DRAWING NUMBER:	01	REV:	B
SCALE:	1:250@A0	DRAWN:	G.TIERNEY B.Agr.Sc.(land.hort.)				