


STORMTECH CHAMBER
DETAIL AT SECTION A-A
(NTS)

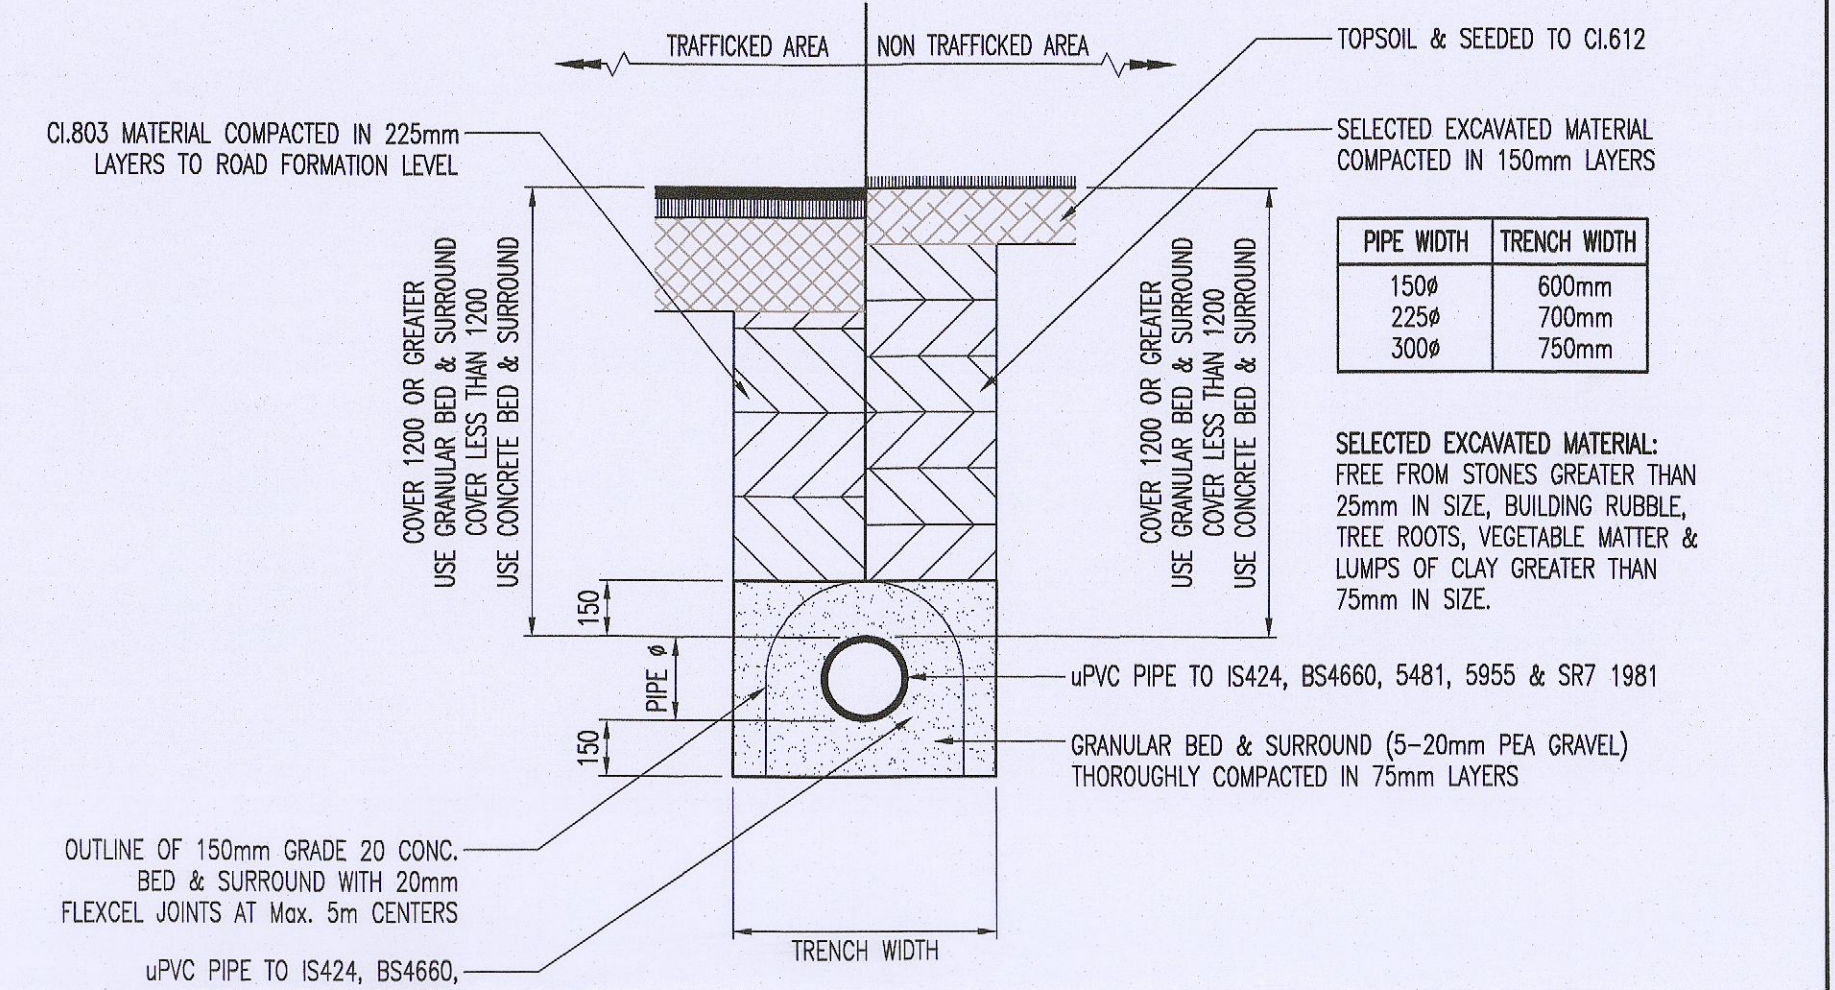

TYPICAL MAIN DRAINAGE TRENCH
(NTS)

PL1119-302 BK PK - ISSUED FOR PLANNING APPLICATION

Job Title: **BLOCK B4, SITE B**
SITE B
AERODROME BUSINESS PARK,
COLLEGLAND RATHCOOLE, Co. DUBLIN.

Drawing Title: **DRAINAGE AND WATERMAIN LAYOUT**

Author/Client: **DE LA SALLE LIMITED**

KAVANAGH BURKE
CONSULTING ENGINEERS

Tel: 01 - 450 0894 Unit G3, Calmont Pk.
Fax: 01 - 428 4340 Ballymount,
Email: pkavanagh@kavanaghuburke.ie Dublin 12.

Scale: 1:250 Date: NOVEMBER 2022

Sheet: **D1119-3** of 3 Drawing No: **D300** Project No: **PL1**