



**PROPOSED AMBULANCE CANOPY (PARKING SPACES
PLAN WITH STRUCTURE ABOVE)**

Scale 1:200

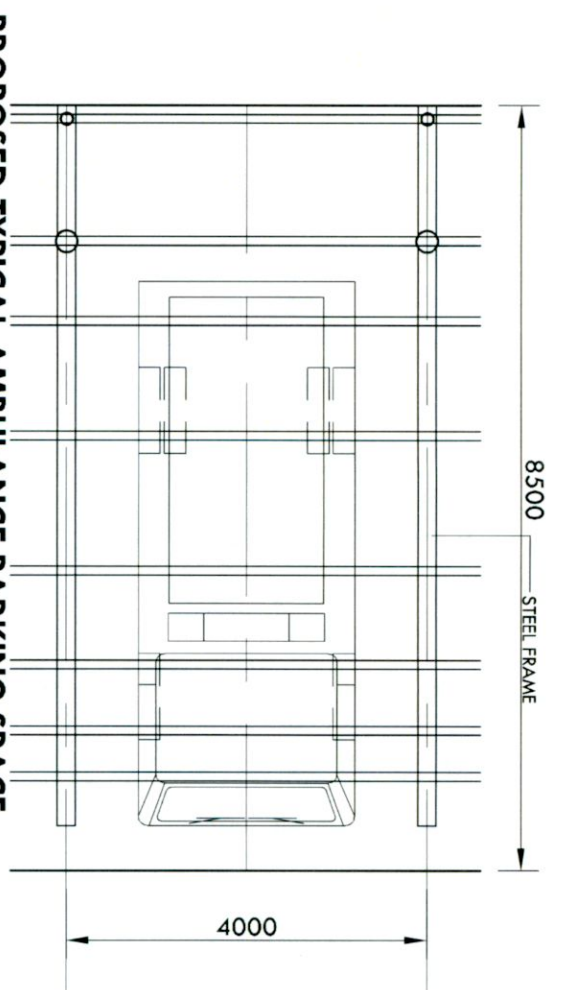

PROPOSED TYPICAL AMBULANCE PARKING SPACE

Scale 1:75

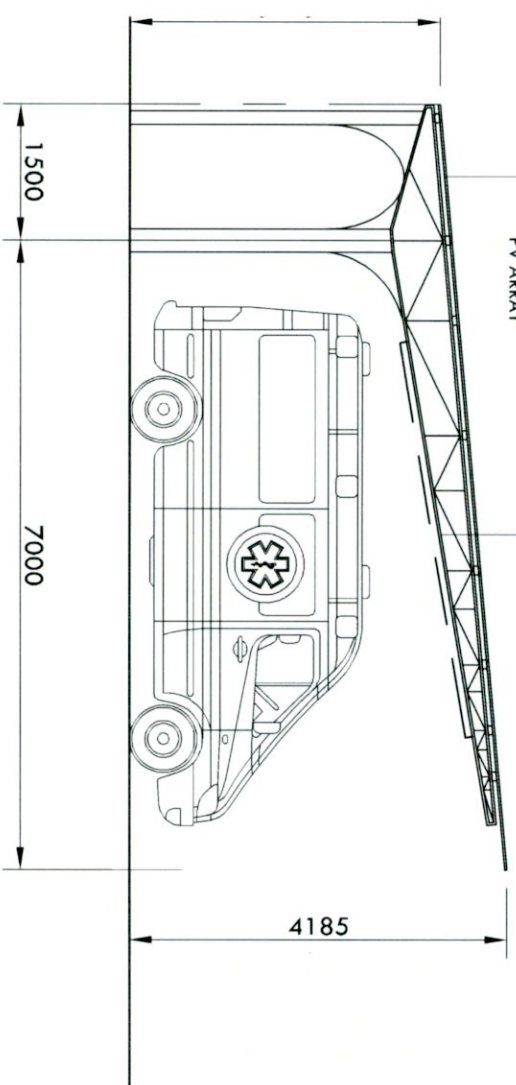

PROPOSED AMBULANCE CANOPY

Scale 1:75

Project	REDEVELOPMENT OF GLEN ABBEY, TALLAGHT, DUBLIN 24	Client	HSE ESTATES
Drawn	PROPOSED AMBULANCE CANOPY	Scale	P(01)16
Date	OCT 22	Checked By	
Drawn By		Approved	

AXO ARCHITECTS



AXO ARCHITECTS, BIRCH STREET, CASTLEBAR, COUNTY MAID 2311W3 TEL: 091-8502094 EMAIL: info@axoarchitects.com