


PROPOSED CONTEXT ELEVATION (NORTH)
Scale 1:200



PROPOSED CONTEXT ELEVATION (NORTH)



PROPOSED CONTEXT ELEVATION (SOUTH)
Scale 1:200

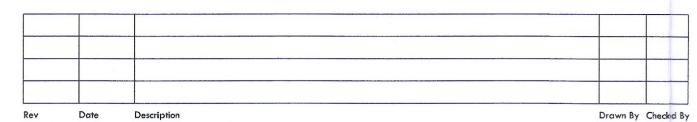

Tojeci	REDEVELOPENT OF GLEN ABBEY, TALLAGHT, DUBLIN 24				Drawing No.
Client	HSE ESTATE	5			P(01)26
Drawing Title Job No. 44007	CONTEXT ELEVATION				Revision
	Date OCT 22	Scale 1:200	Drawn By E.R.	Checked By JN	Released