






- GENERAL NOTES**
- DO NOT SCALE THIS DRAWING. WORK ONLY TO FIGURED DIMENSIONS.
  - FOR ALL RELEVANT NOTES, REFER TO STRUCTURAL AND CIVIL ENGINEERING PERFORMANCE SPECIFICATION.
  - ANY DISCREPANCIES ARE TO BE REPORTED TO PINNACLE CONSULTING ENGINEERS IMMEDIATELY.
  - THIS DRAWING IS TO BE READ IN CONJUNCTION WITH ALL OTHER RELEVANT ENGINEERS, ARCHITECTS AND SUB-CONTRACTORS DRAWINGS AND DETAILS.

**LEGEND:**  
 --- LAND BOUNDARY

**DESIGN ISSUE**  
 AREA SHOWN FOR SOUTH LINK ROAD PERMITTED UNDER REG. REF. SDZ20A/0021. EXCLUDED FROM THIS PLANNING APPLICATION.  
 INFRASTRUCTURE FOR PROPOSED DEVELOPMENTS WILL CONNECT IN TO SOUTH LINK ROAD INFRASTRUCTURE (REG. REF. SDZ20A/0021)

**DESIGN ISSUE**  
 WHERE APPROPRIATE, TACTILE PACING TO BE PROVIDED AT ALL UNCONTROLLED PEDESTRIAN CROSSINGS

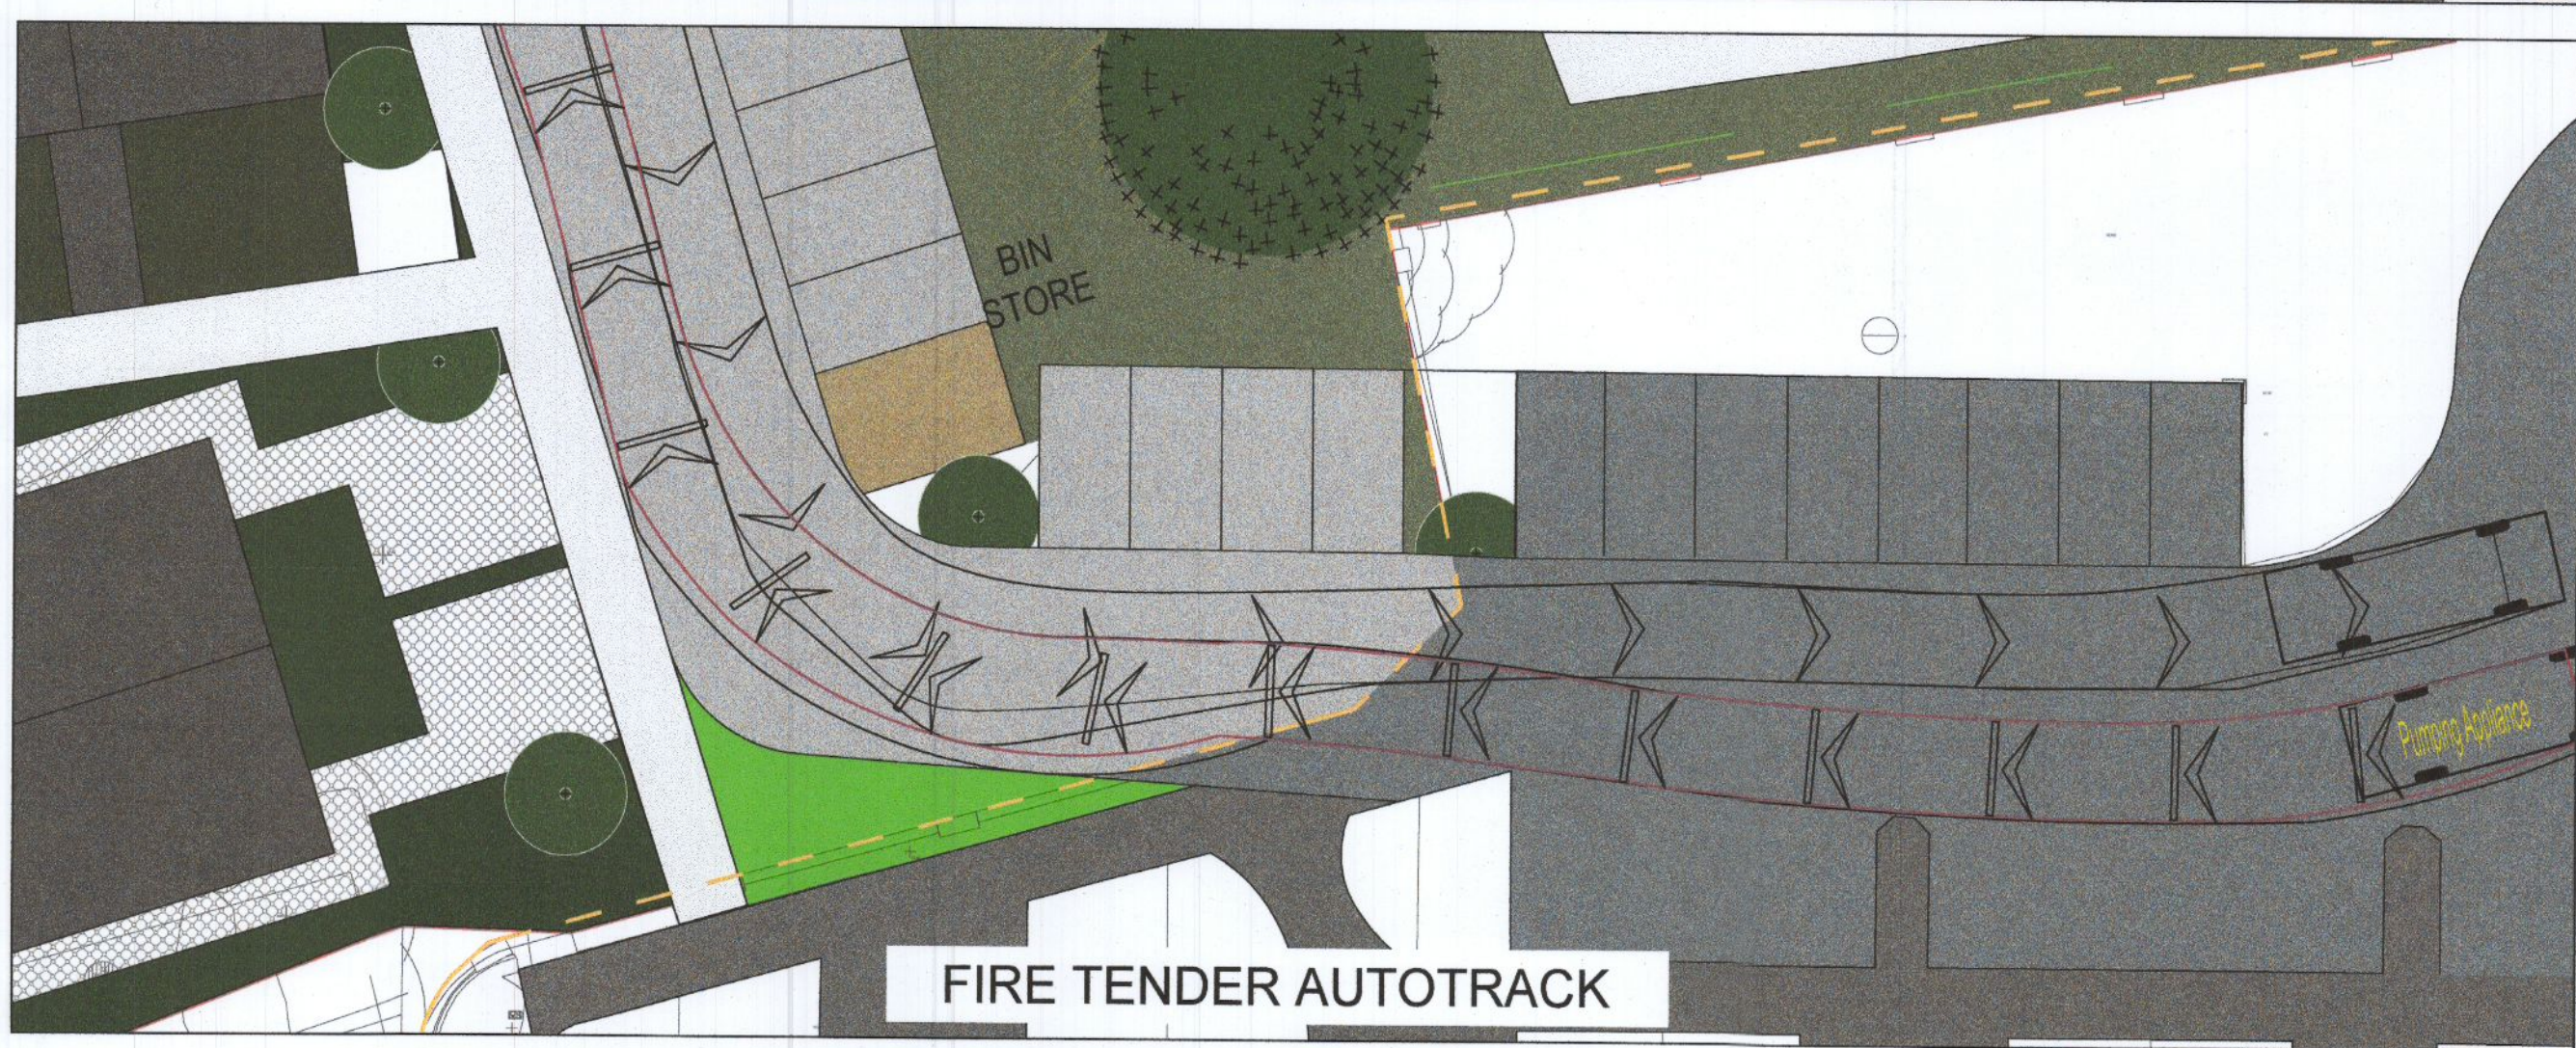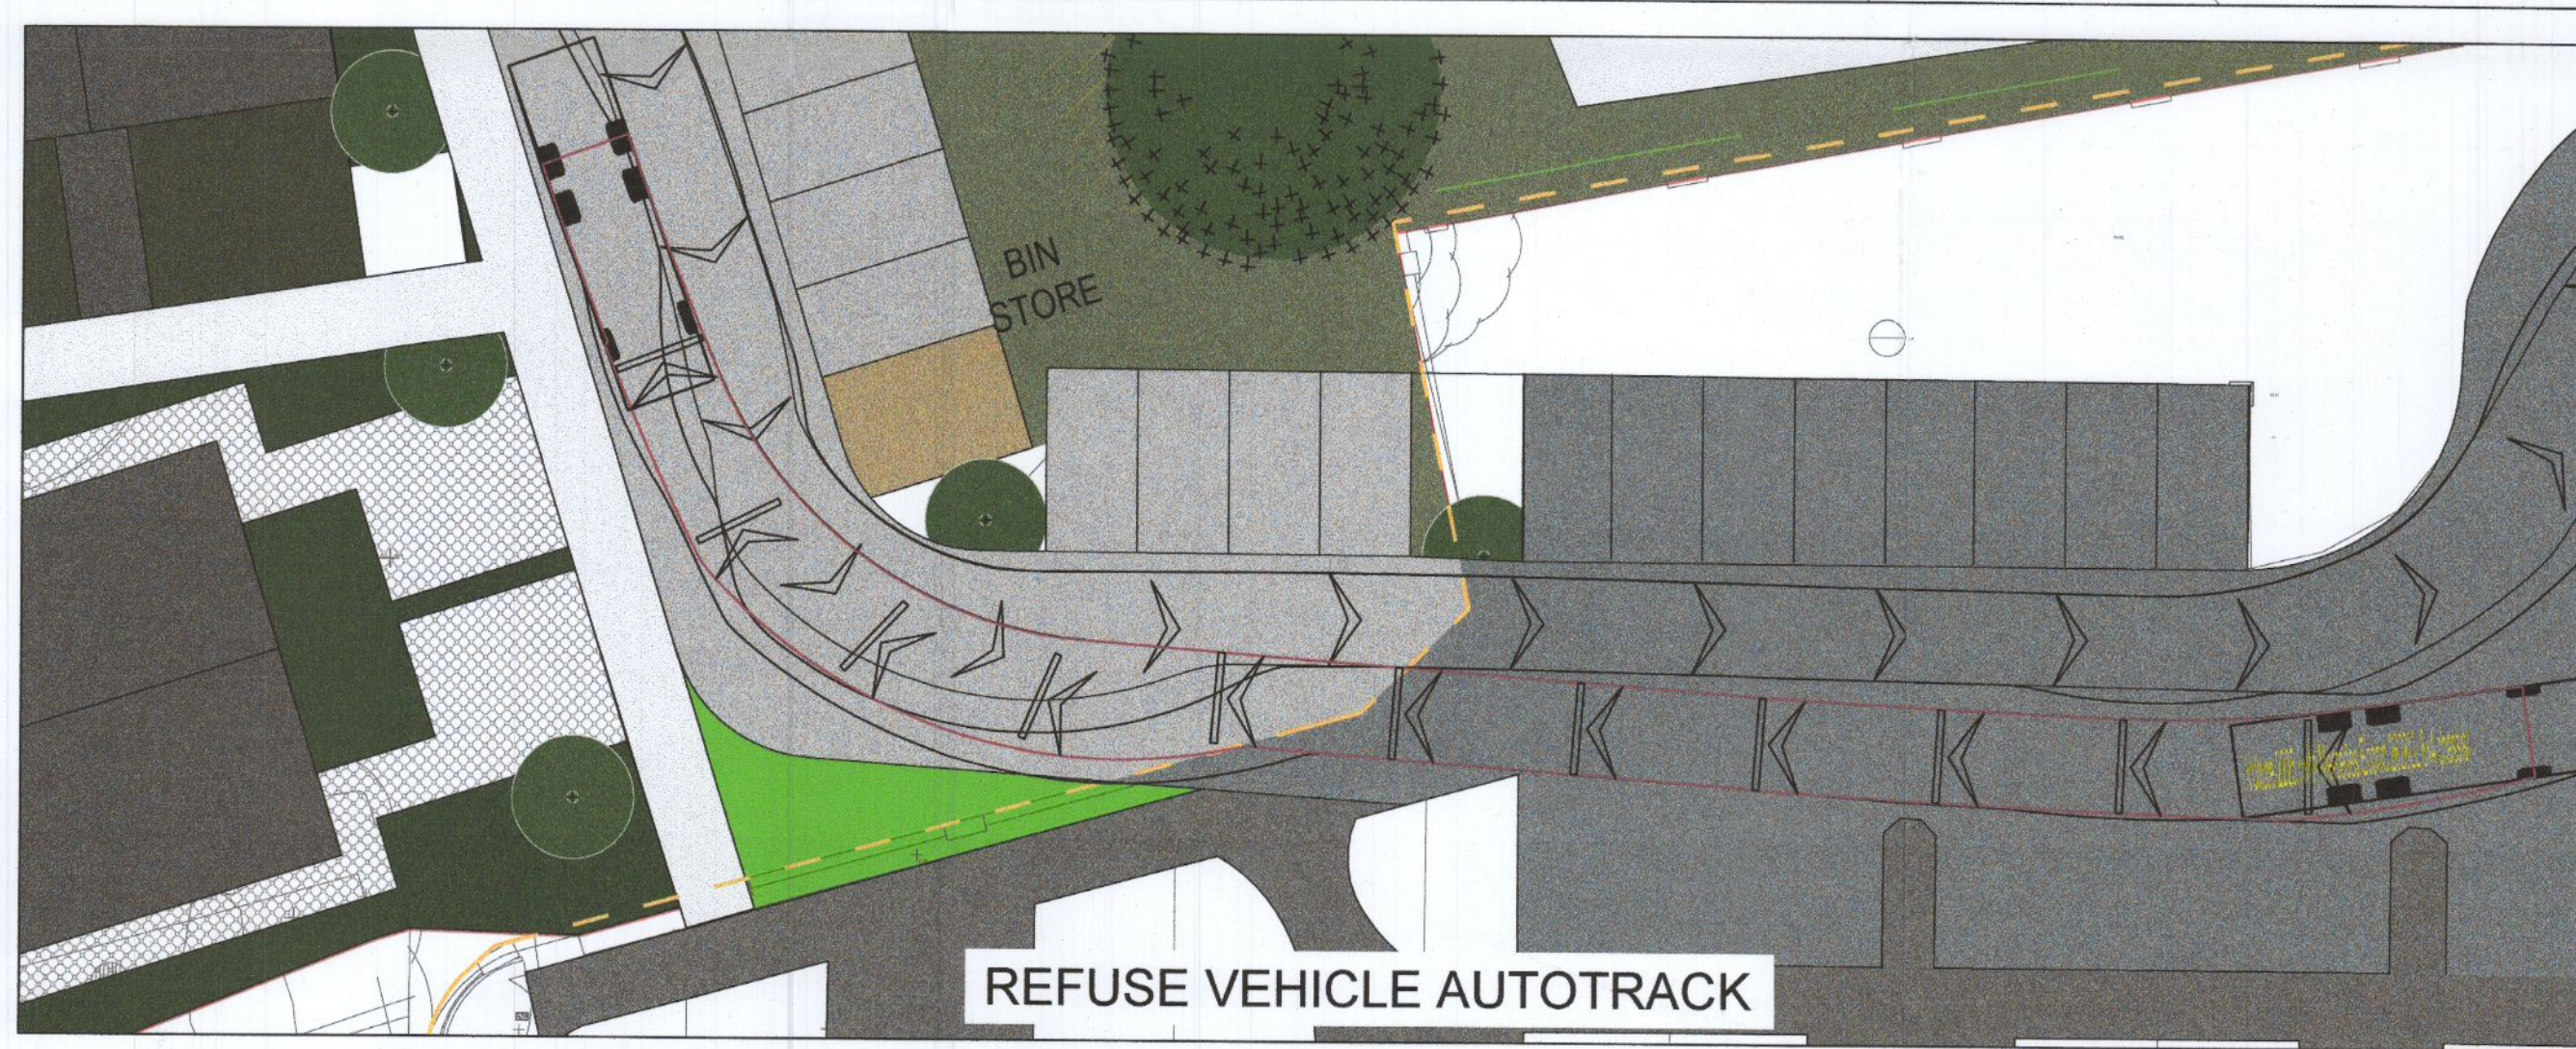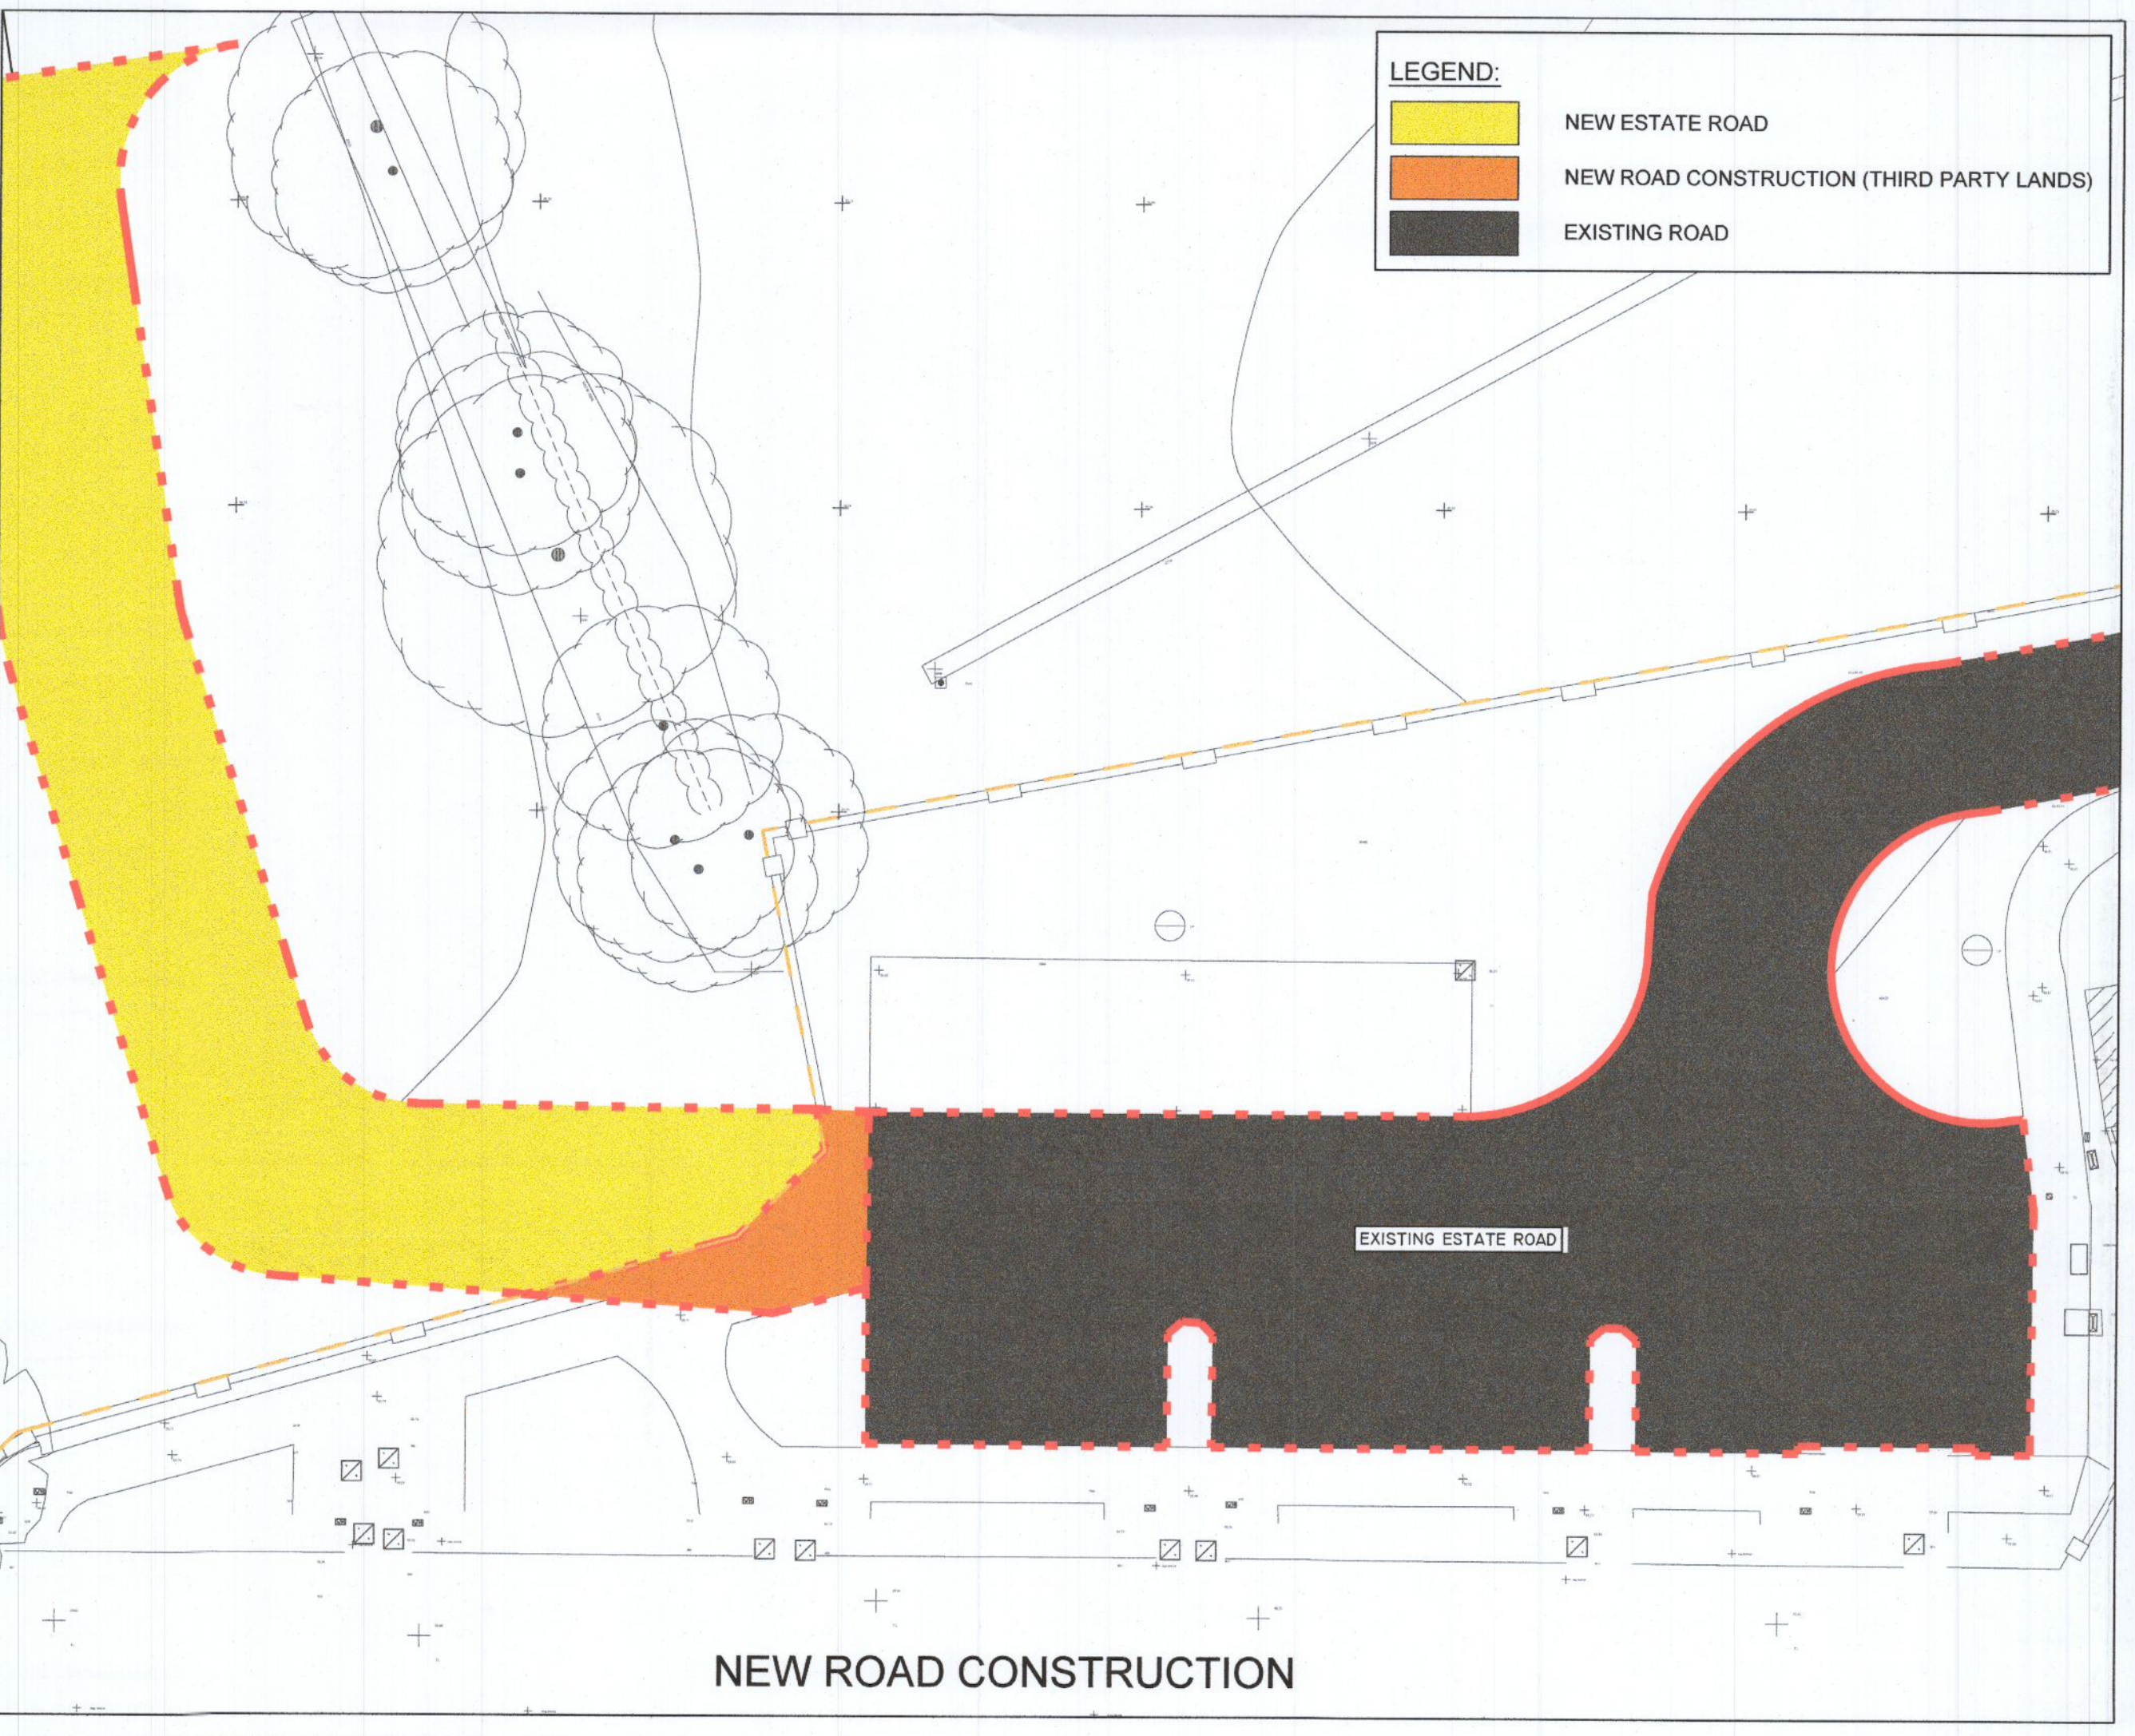

0 50MM ON A1 DWG. 50

REV	DESCRIPTION	BY	CHK	DATE
-	-	-	-	-

CLIENT  
 KELLAND HOMES LTD

PROJECT  
 CLONBURRIS

DRAWING TITLE  
 GENERAL LAYOUT  
 WHITTON AVENUE

**PINNACLE**  
 CONSULTING ENGINEERS

GROSVENOR COURT,  
 67A PATRICK STREET,  
 DUN LAOGHAIRE,  
 COUNTY DUBLIN  
 IRELAND.  
 WELWYN GARDEN CITY | NORWICH | LONDON | THE HAGUE  
 TELEPHONE: +353 1231 1041

DRAWING STATUS

PLANNING			
SCALE @ A1	DATE	DRAWN BY	CHECKED
1:200	NOV'22	RK	RK
DRG NO.	P200306-PIN-XX-DR-0006-SI	REVISION	P01

REF: P200306  
 COPYRIGHT PINNACLE