


- SITE SUBJECT OF PLANNING SHOWN IN RED
- LAND OWNED BY THE APPLICANT SHOWN IN BLUE

SITE LOCATION PLAN
SCALE: 1:1000 @ A1

Do not scale. Use figured dimensions only. All dimensions to be checked on site. Digital copies cannot be guaranteed. Only information in hard copy can be relied upon for conformity and accuracy. © This drawing is copyright.

Drawing issued for the purposes of obtaining planning permission. Drawings do not demonstrate compliance with building regulations and should not be relied upon for such.

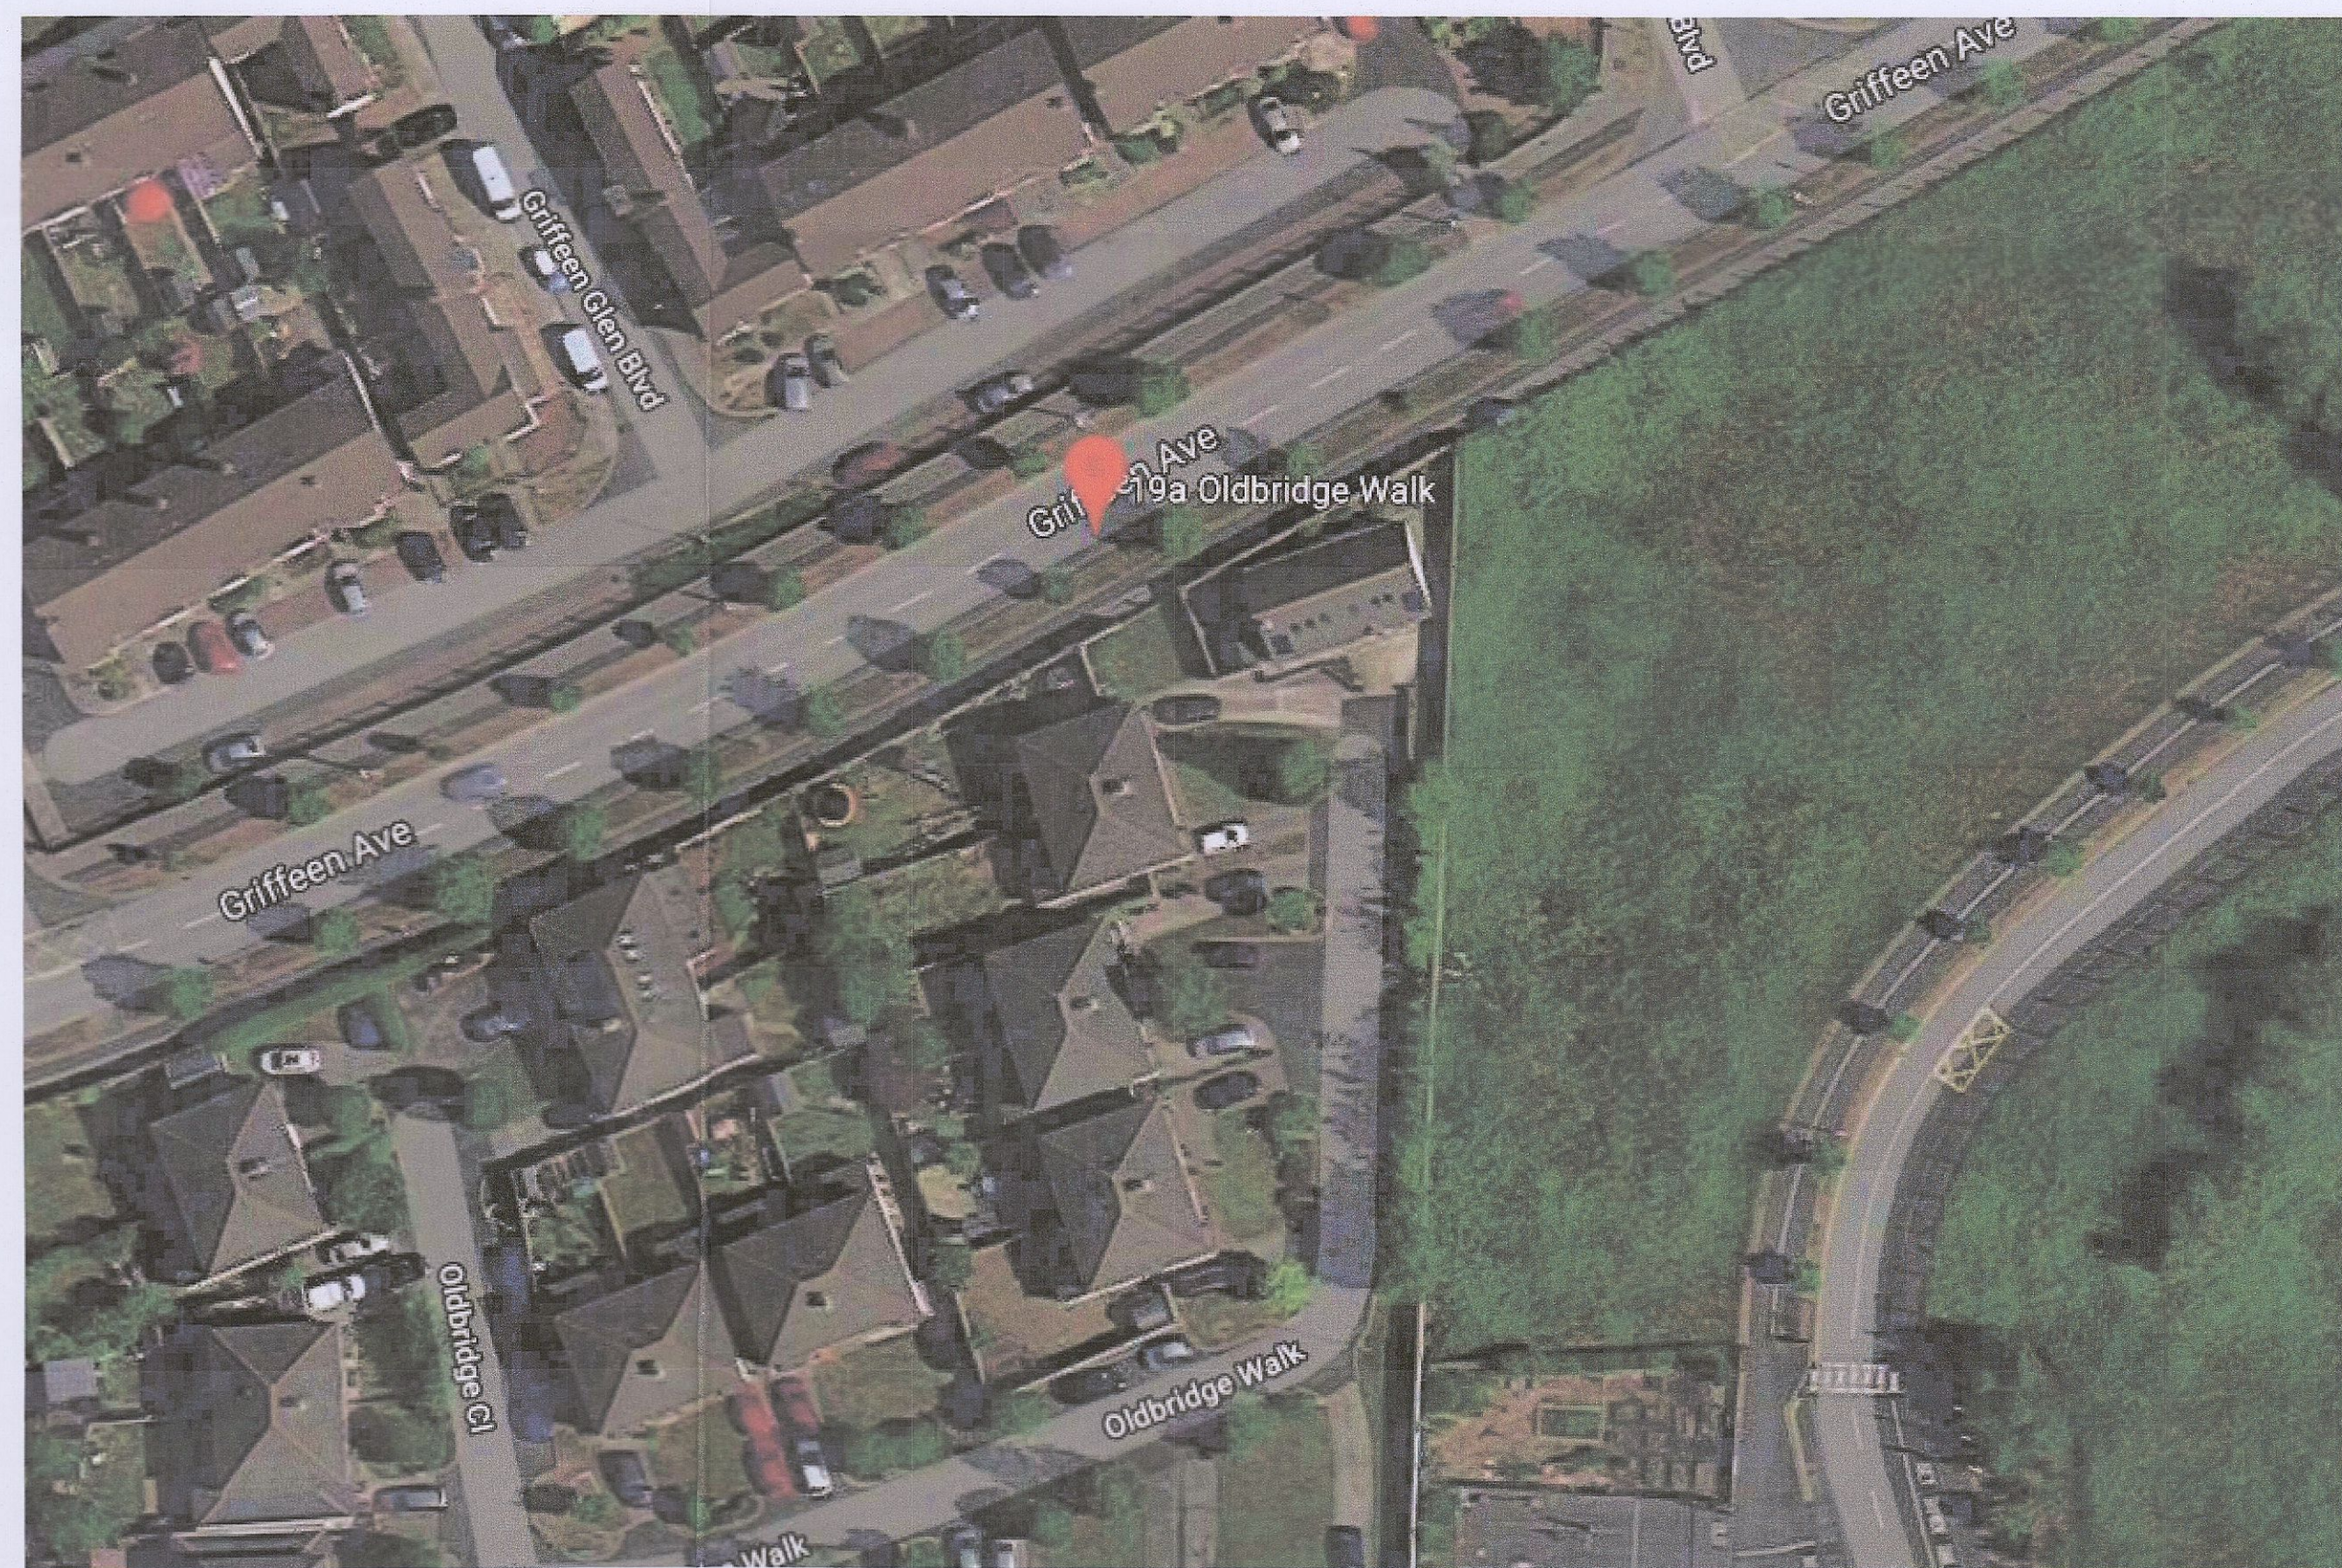

SITE LOCATION PLAN

SIMILAR DEVELOPMENT IN LUCAN AREA.

South Dublin County Council Register Reference - SD10A/0194



STREET VIEW - BEFORE



STREET VIEW - AFTER

Client:	David and Amanda Cooke
Project:	7 Rochfort Grove, Lucan, Co Dublin
Job number:	17027
Drawing title:	Site Location Plan_reference devel.
Drawing number:	P001
Scale:	As Shown @ A1
Date created:	16.10.20
Author:	David Winston 24 Ventry Park, Cabra, Dublin 7.

PLANNING

DWDesign