



Do not scale. Use figured dimensions only. All dimensions to be checked on site. Digital copies cannot be guaranteed. Only information in hard copy can be relied upon for conformity and accuracy. © This drawing is copyright.


Drawing issued for the purposes of obtaining planning permission. Drawings do not demonstrate compliance with building regulations and should not be relied upon for such.

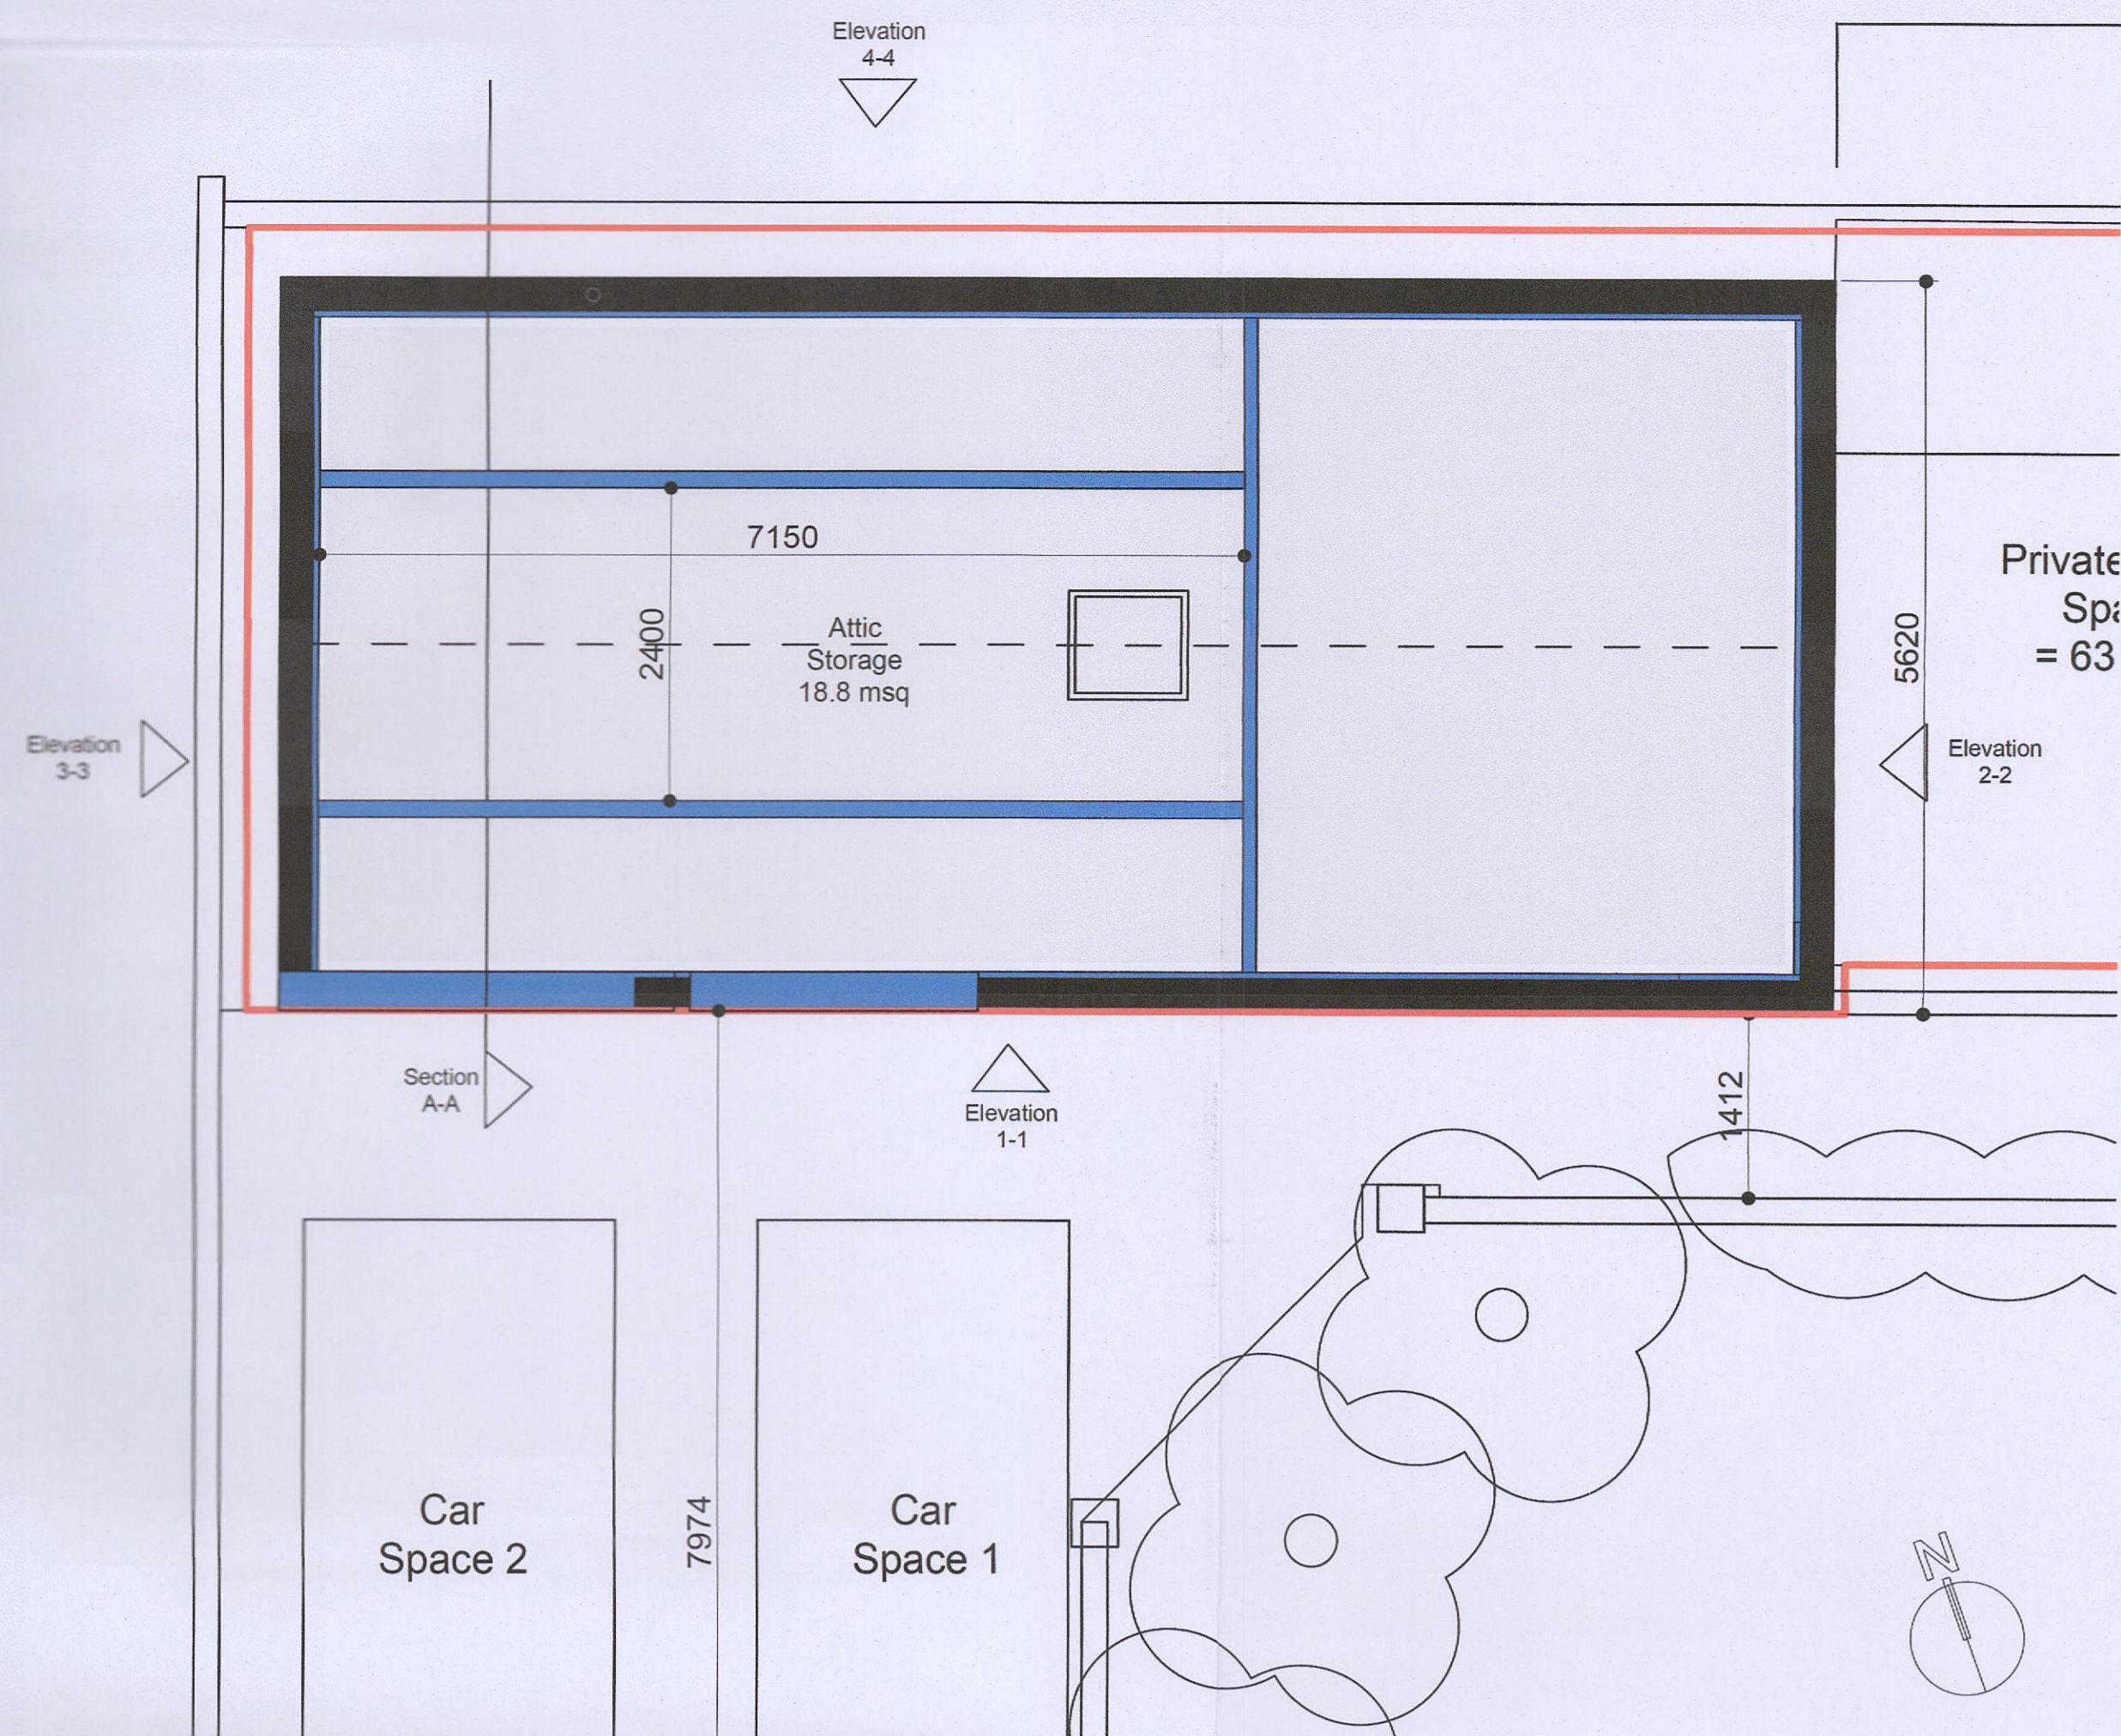


PROPOSED GA ATTIC LEVEL PLAN
SCALE: 1:50 @ A1

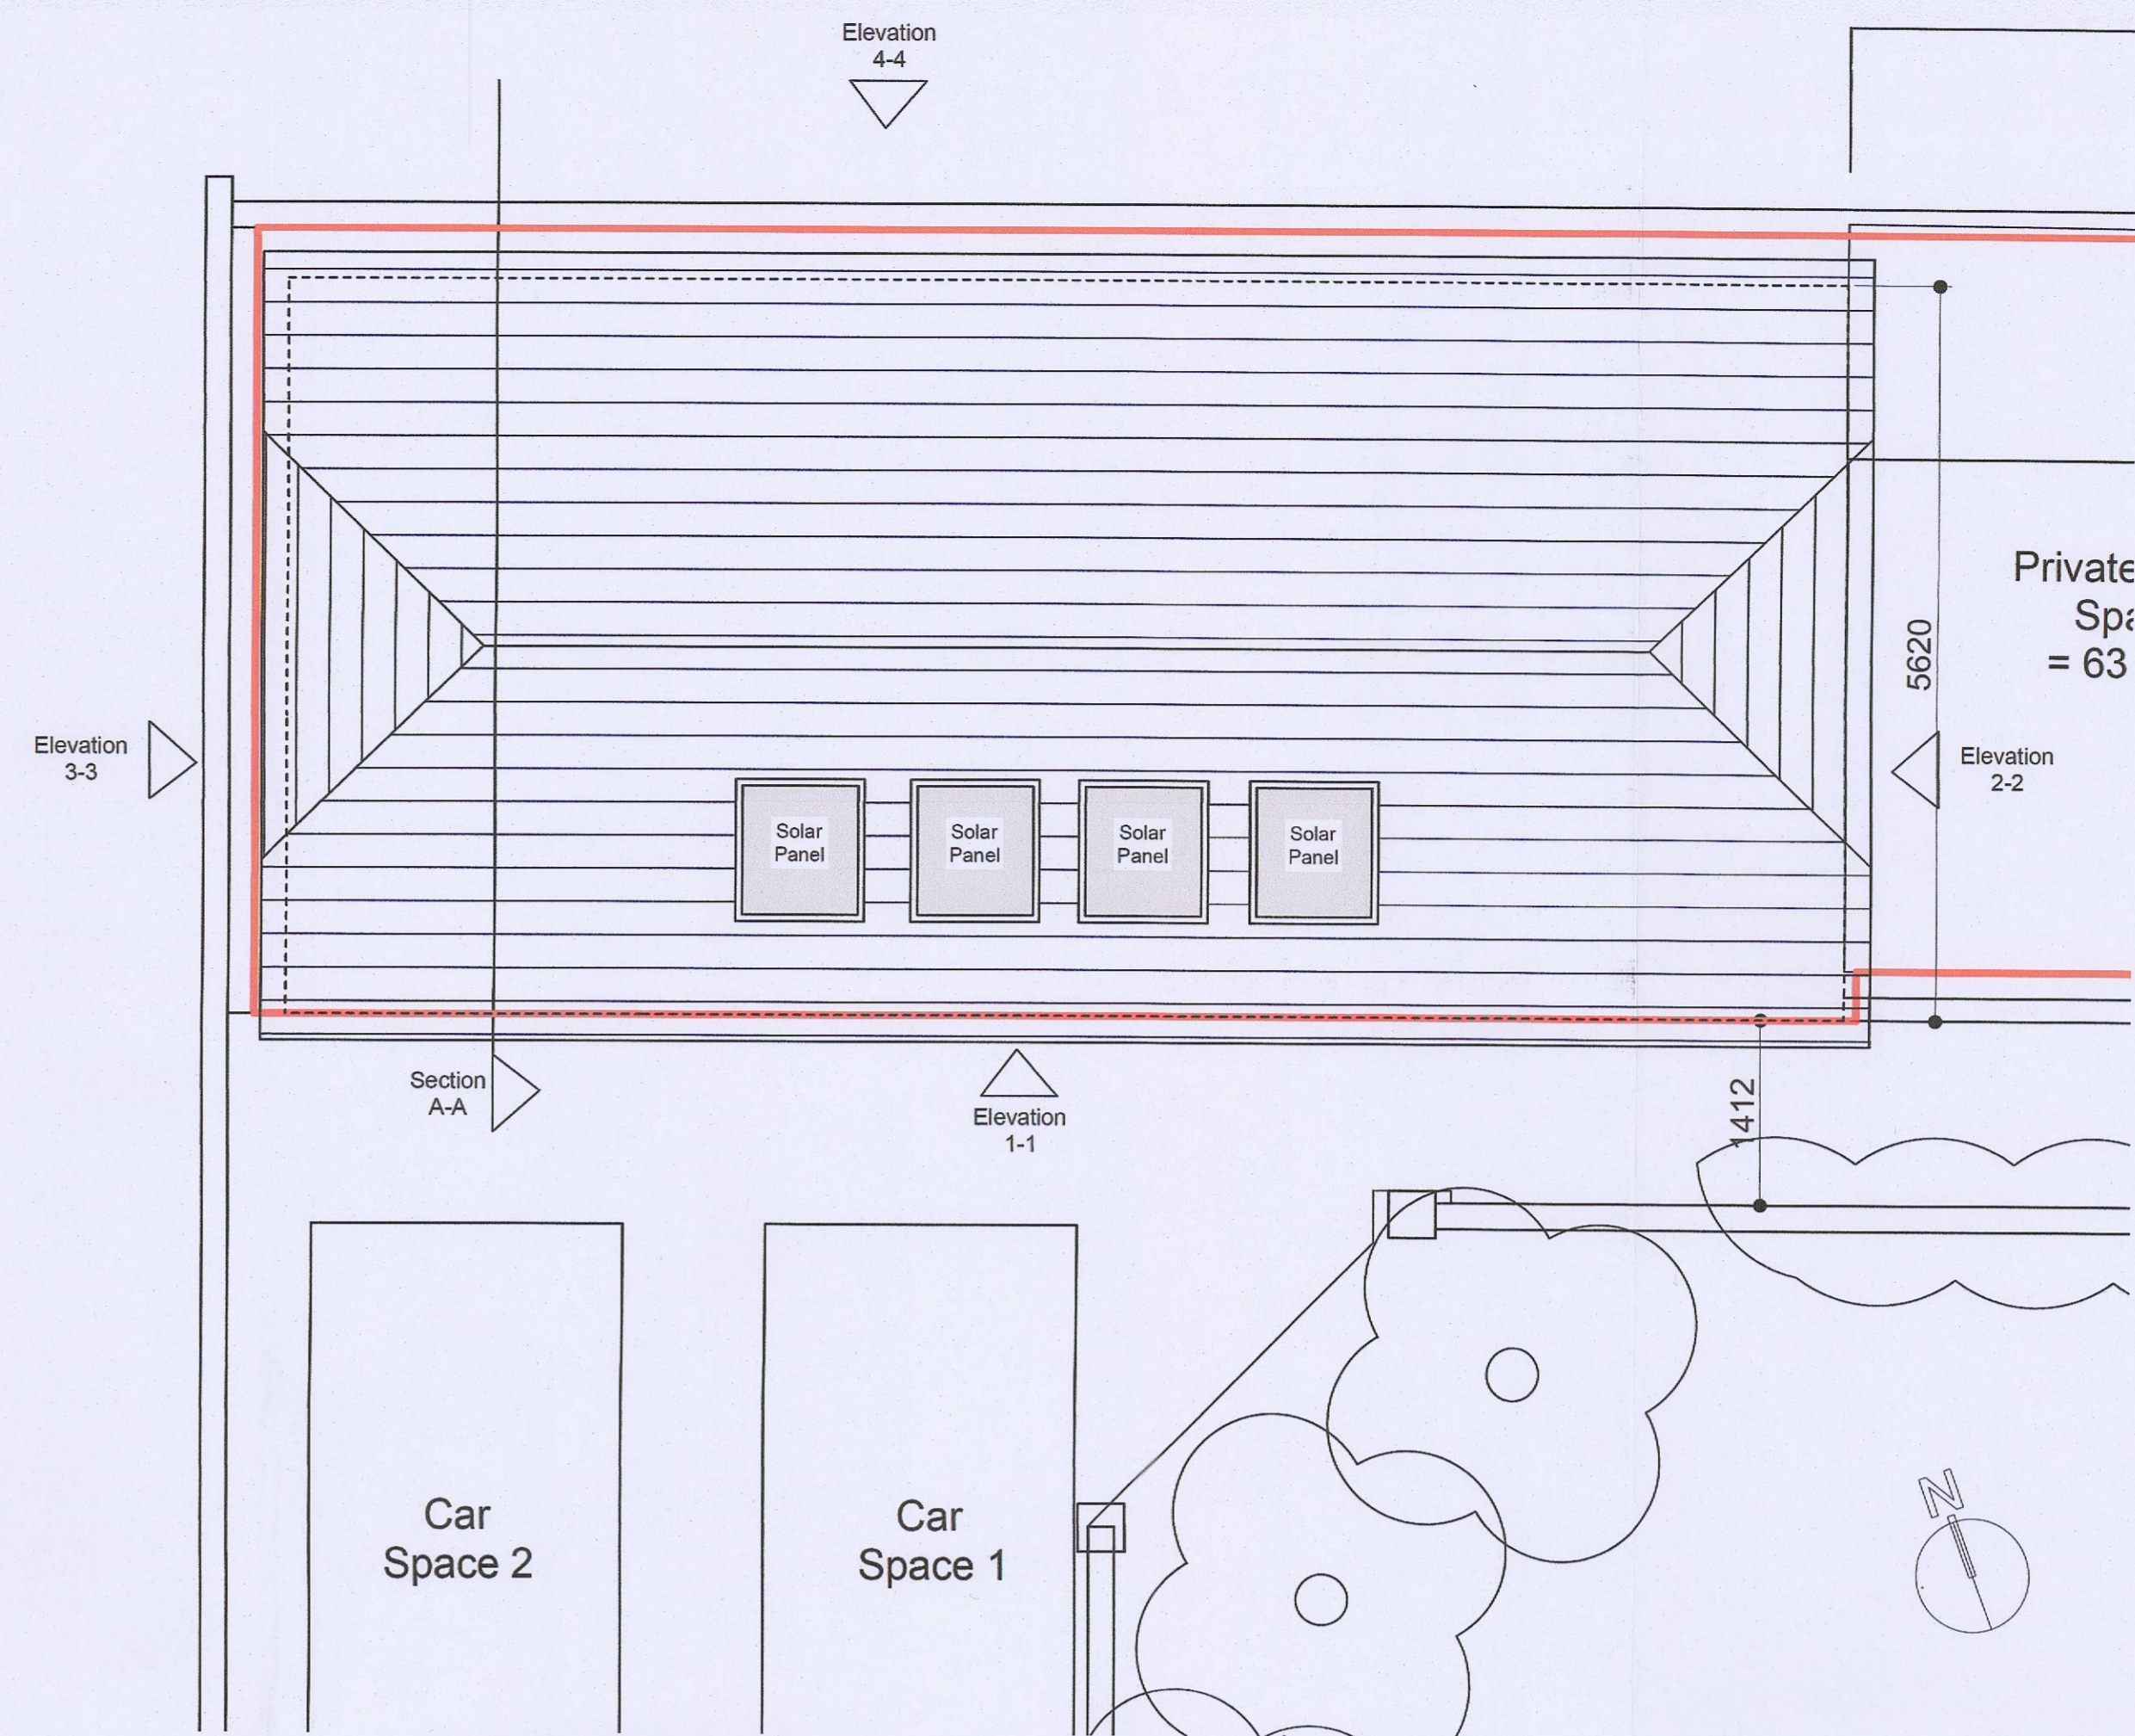

PROPOSED GA ROOF LEVEL PLAN
SCALE: 1:50 @ A1

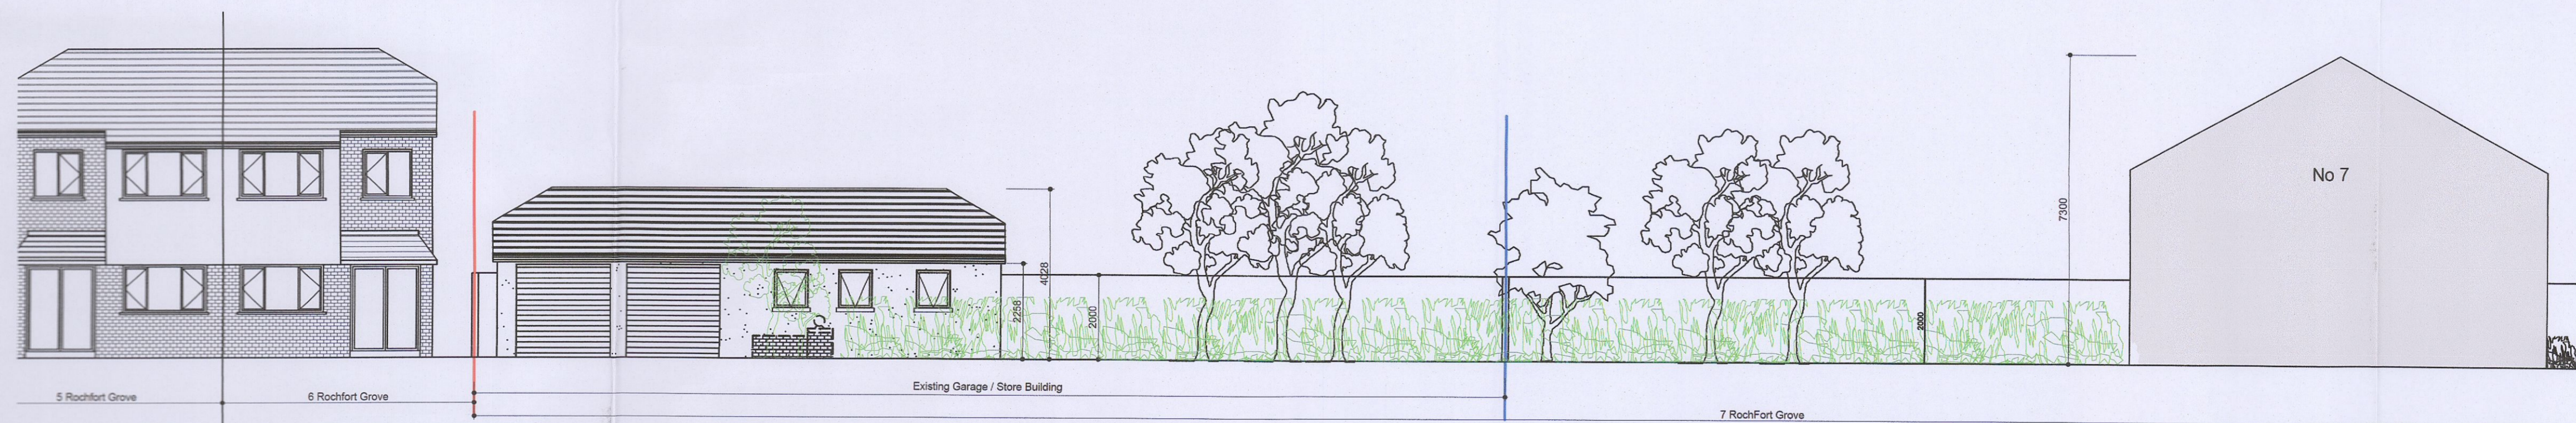

PROPOSED FRONT CONTIGUOUS ELEVATION 1-1
1:100 @ A1

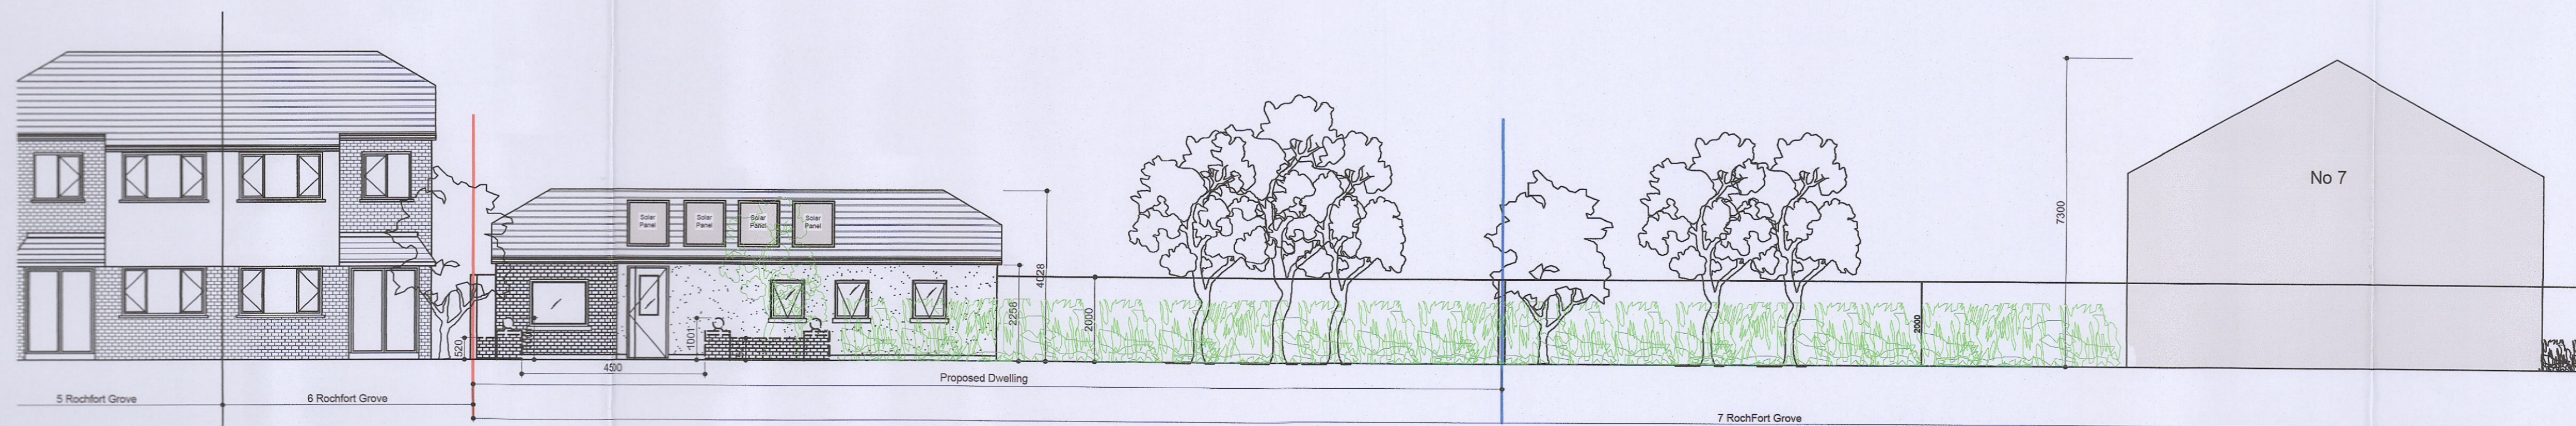

PROPOSED FRONT CONTIGUOUS ELEVATION 1-1
1:100 @ A1

| | |
|-----------------|--|
| Client: | David and Amanda Cooke |
| Project: | 7 Rochfort Grove, Lucan, Co Dublin |
| Job number: | 17027 |
| Drawing title: | Proposed Plans - Site Elevations |
| Drawing number: | P250 |
| Scale: | As Shown @ A1 |
| Date created: | 16.10.19 |
| Author: | David Winston 24 Ventry Park, Cabra, Dublin 7. |

PLANNING

DWDesign