
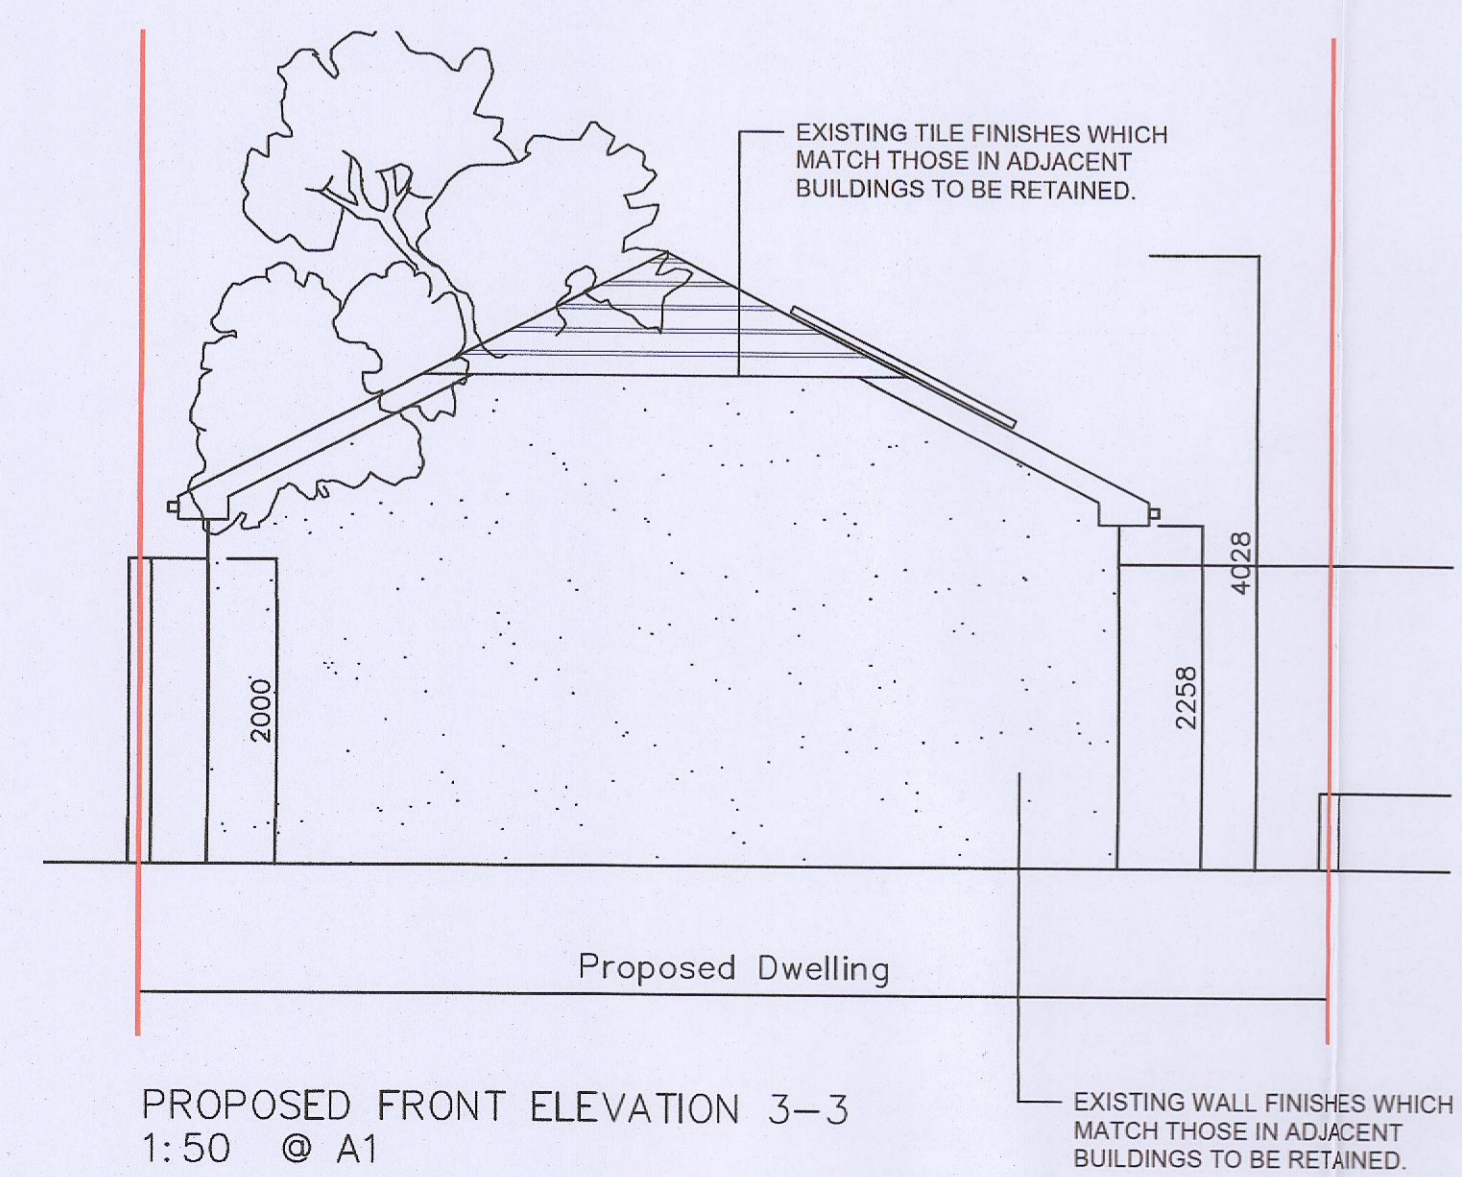
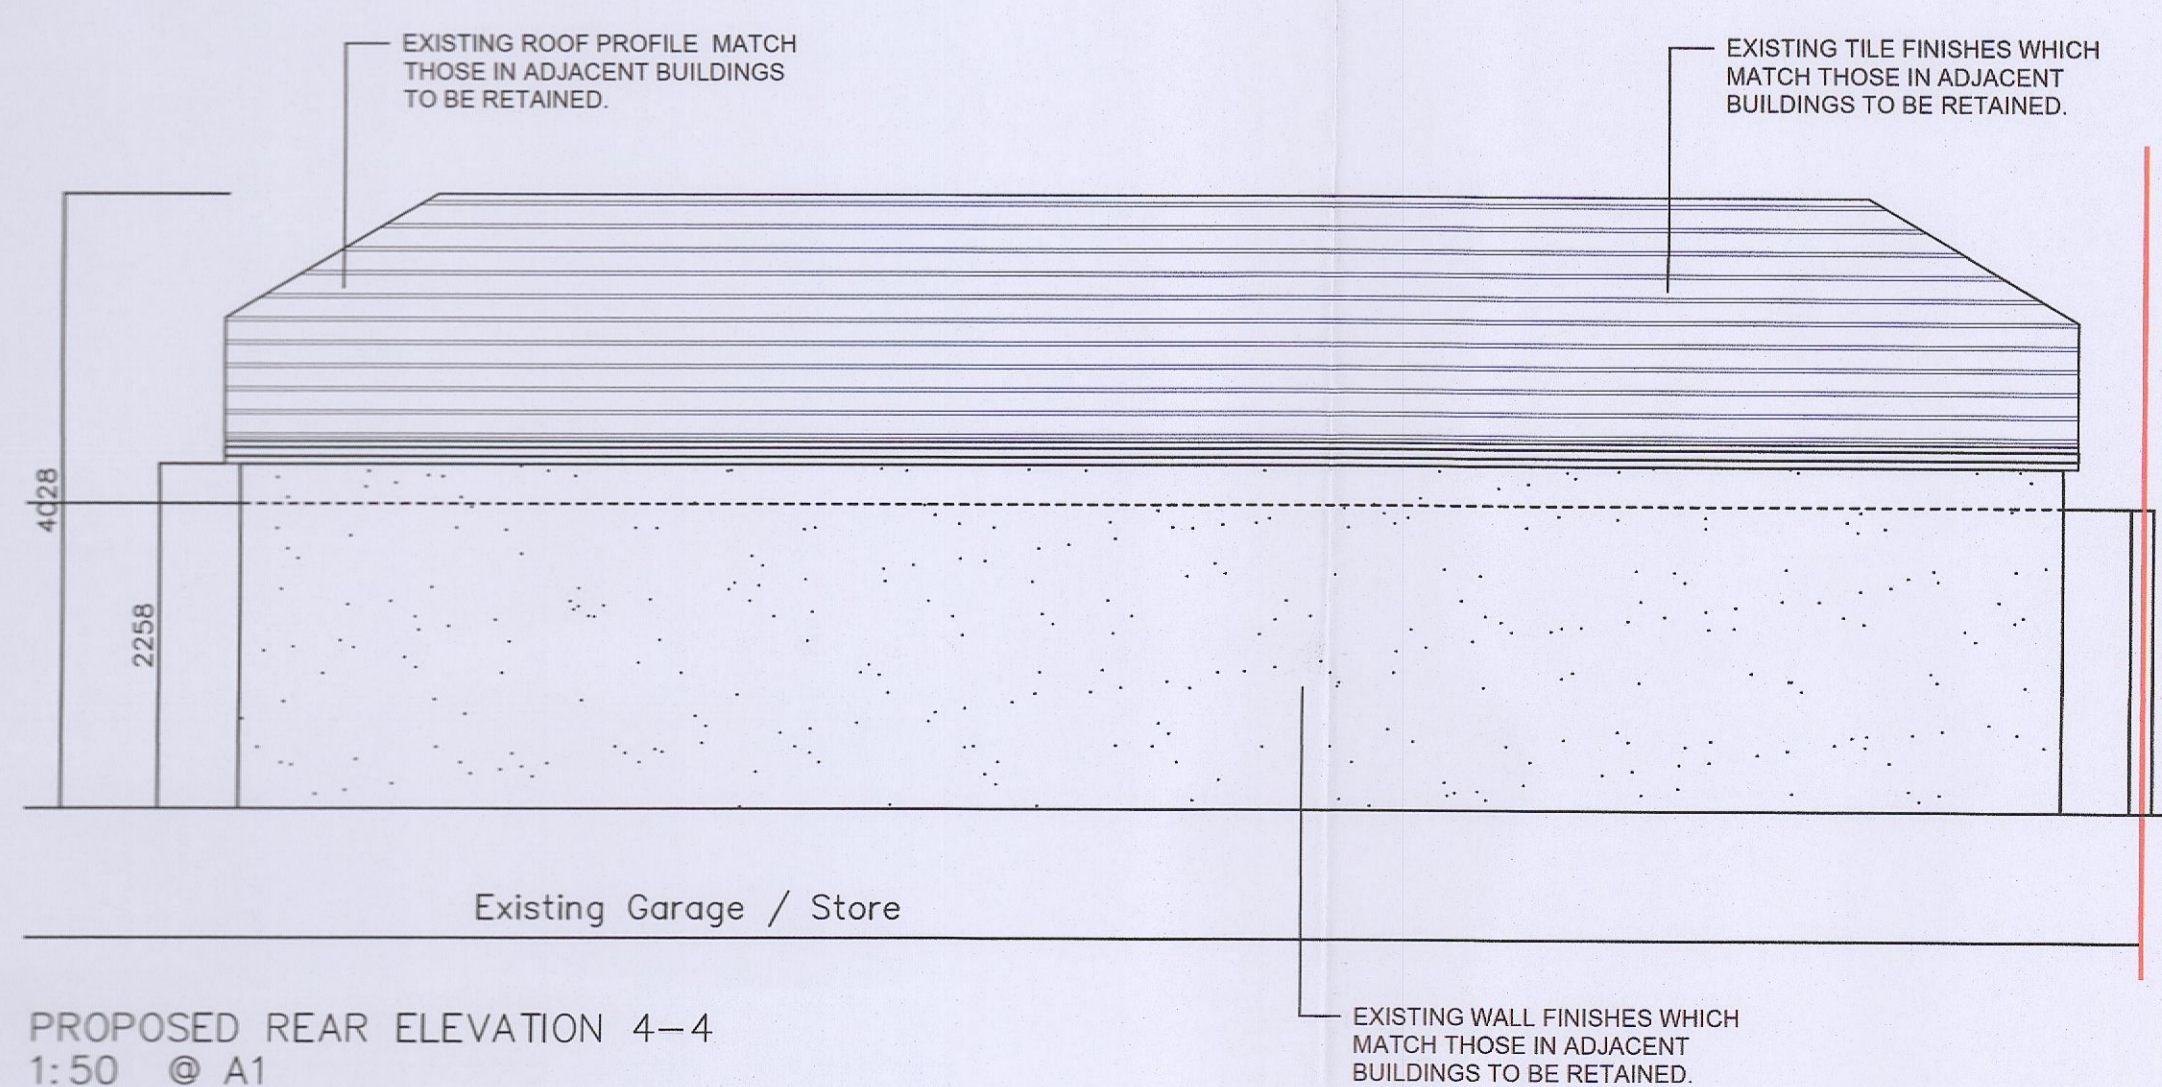
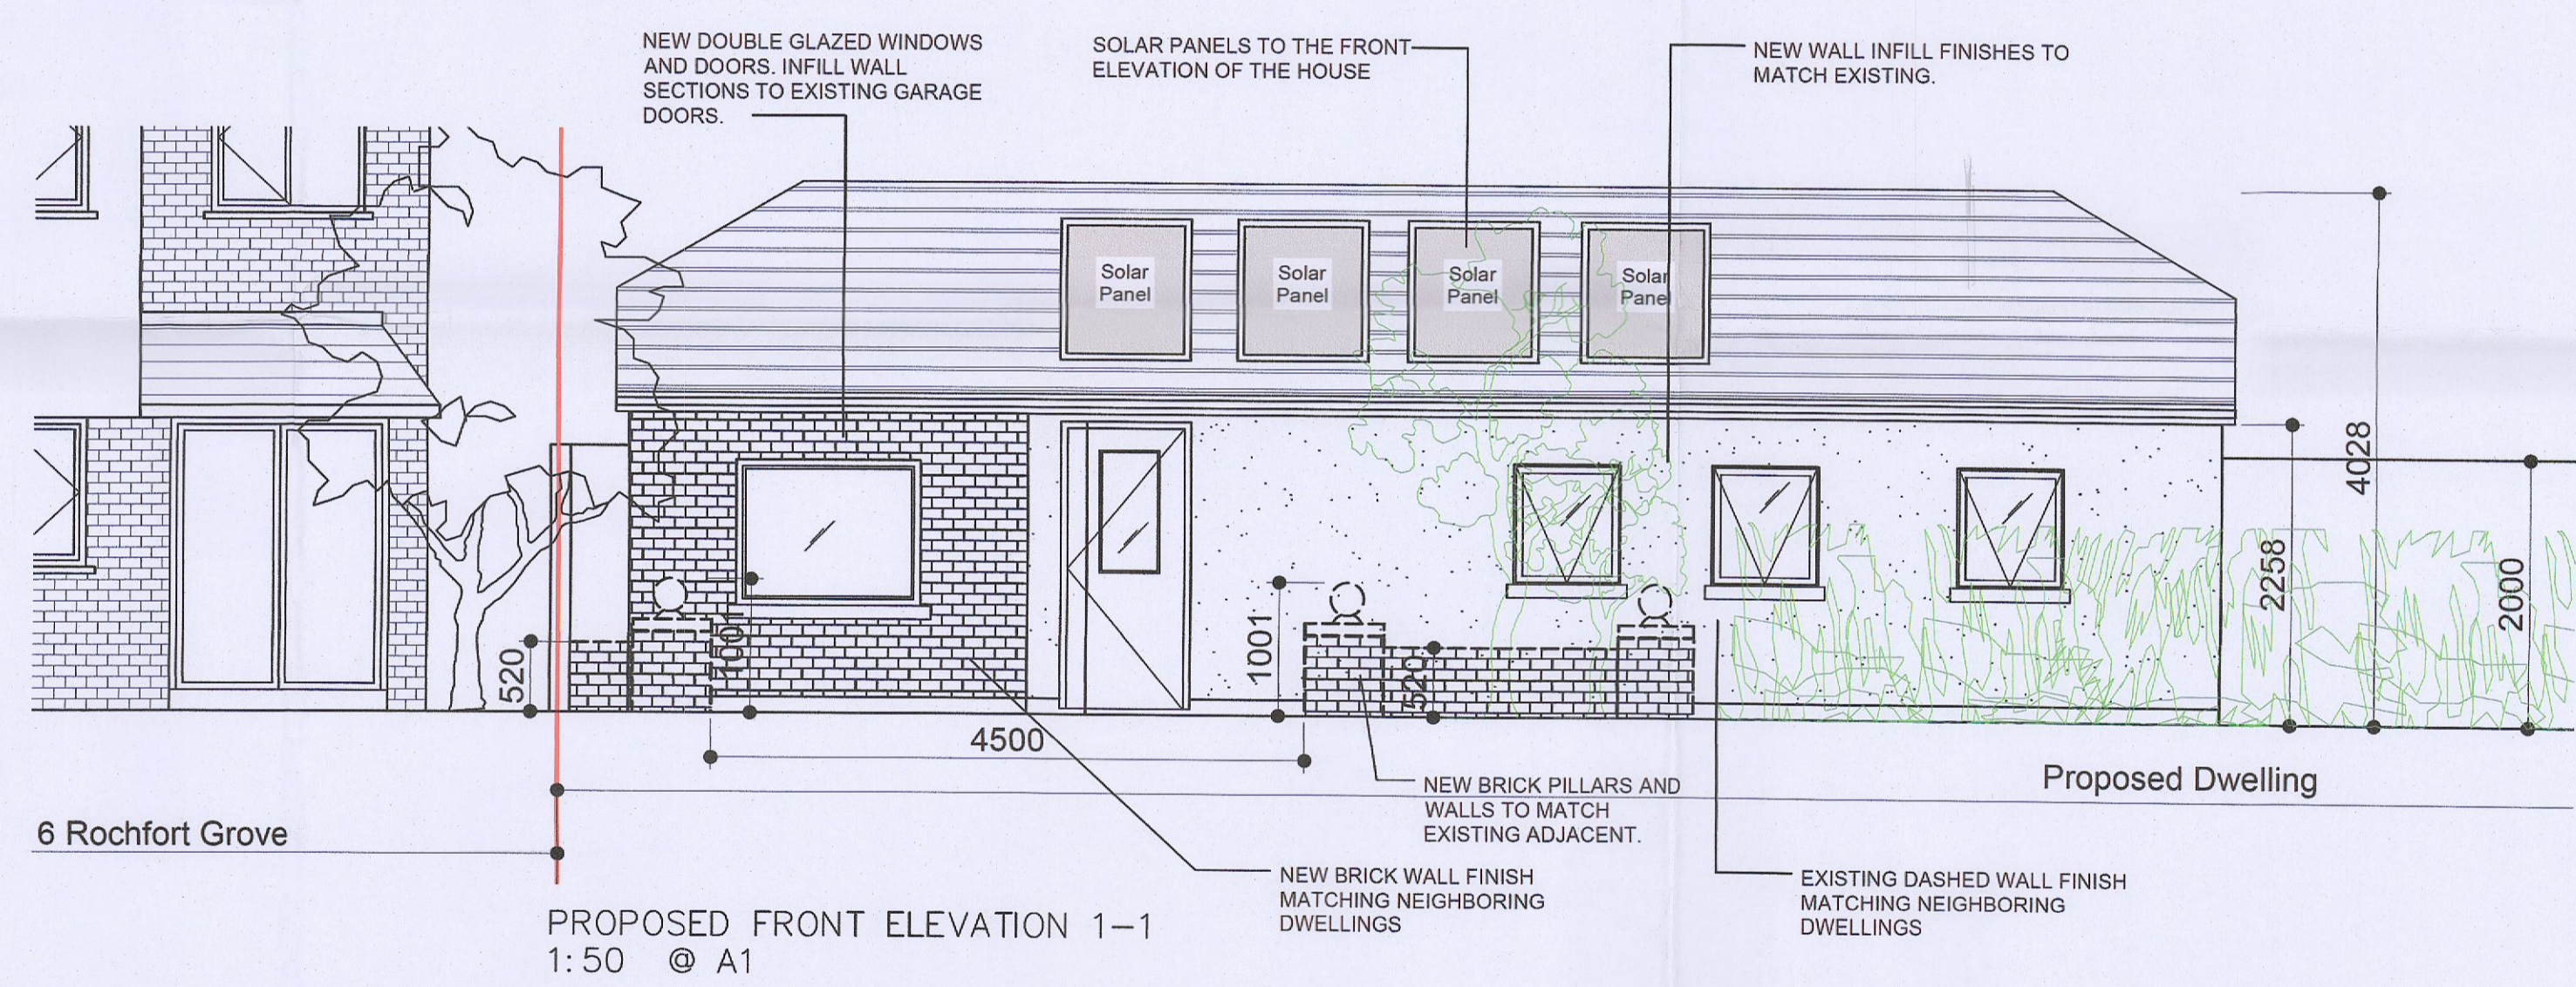
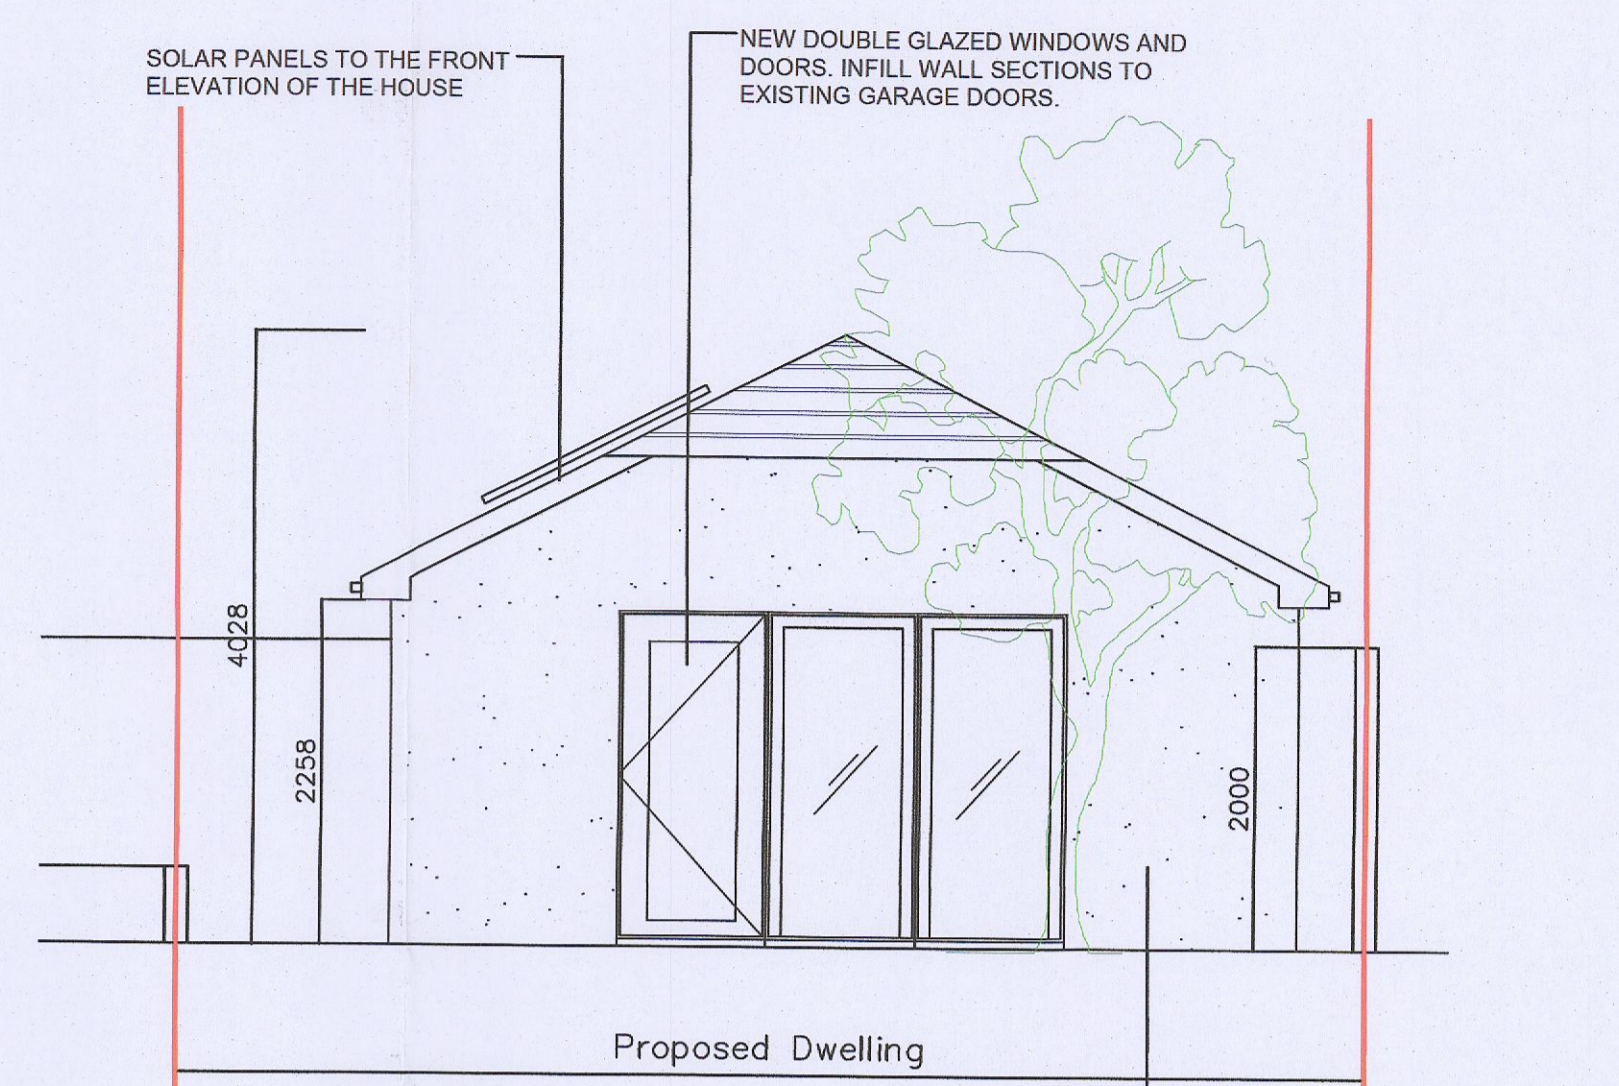
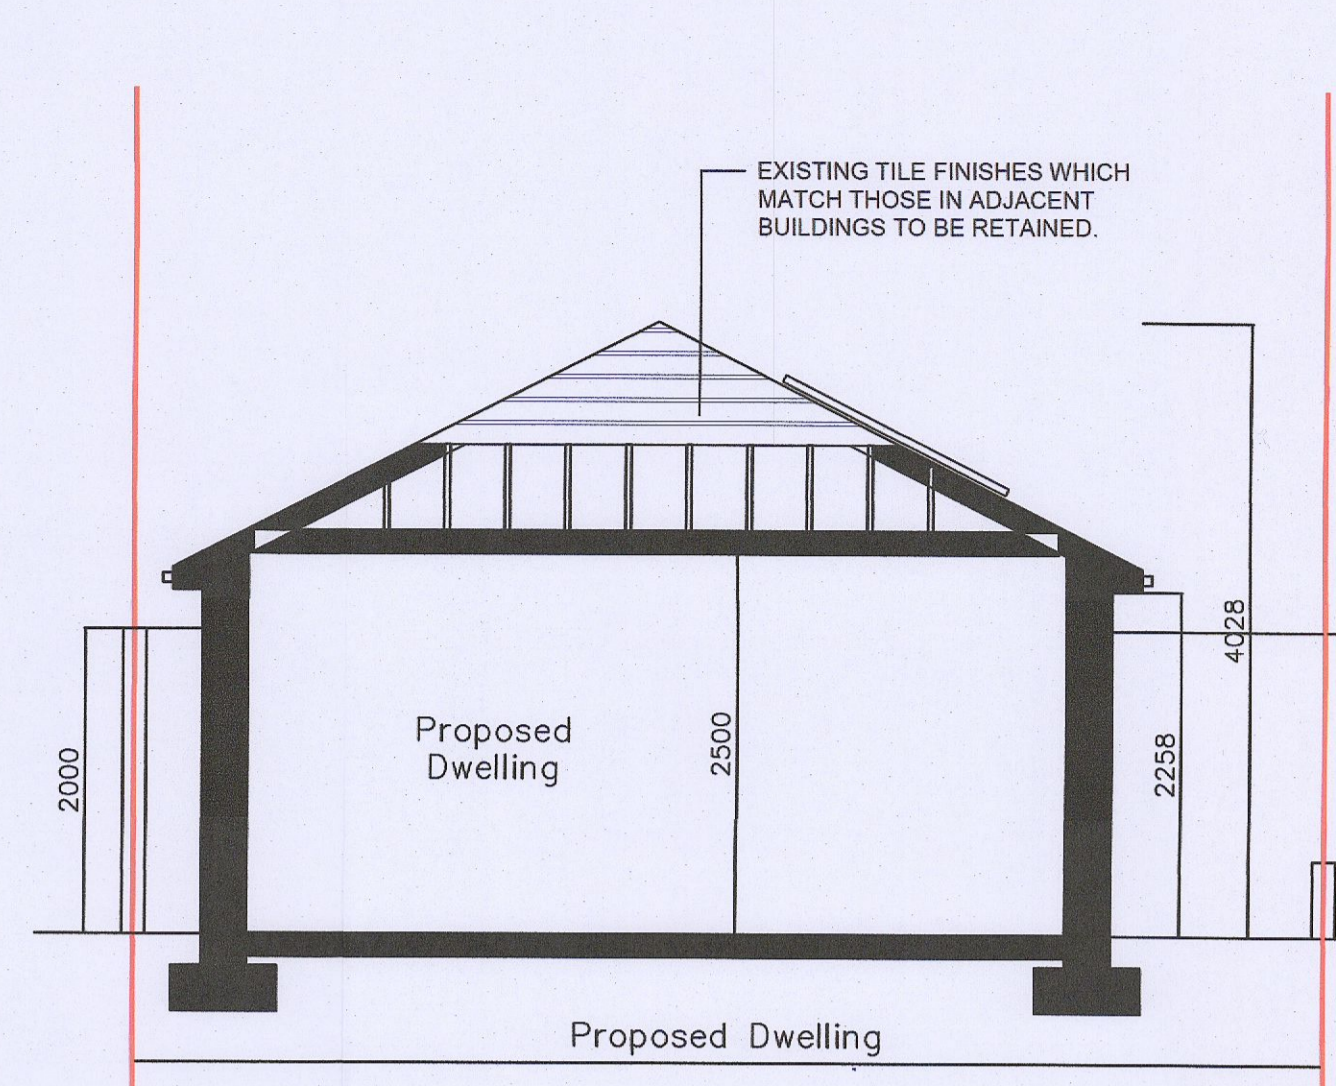


Do not scale. Use figured dimensions only. All dimensions to be checked on site. Digital copies cannot be guaranteed. Only information in hard copy can be relied upon for conformity and accuracy. © This drawing is copyright.

Drawing issued for the purposes of obtaining planning permission. Drawings do not demonstrate compliance with building regulations and should not be relied upon for such.

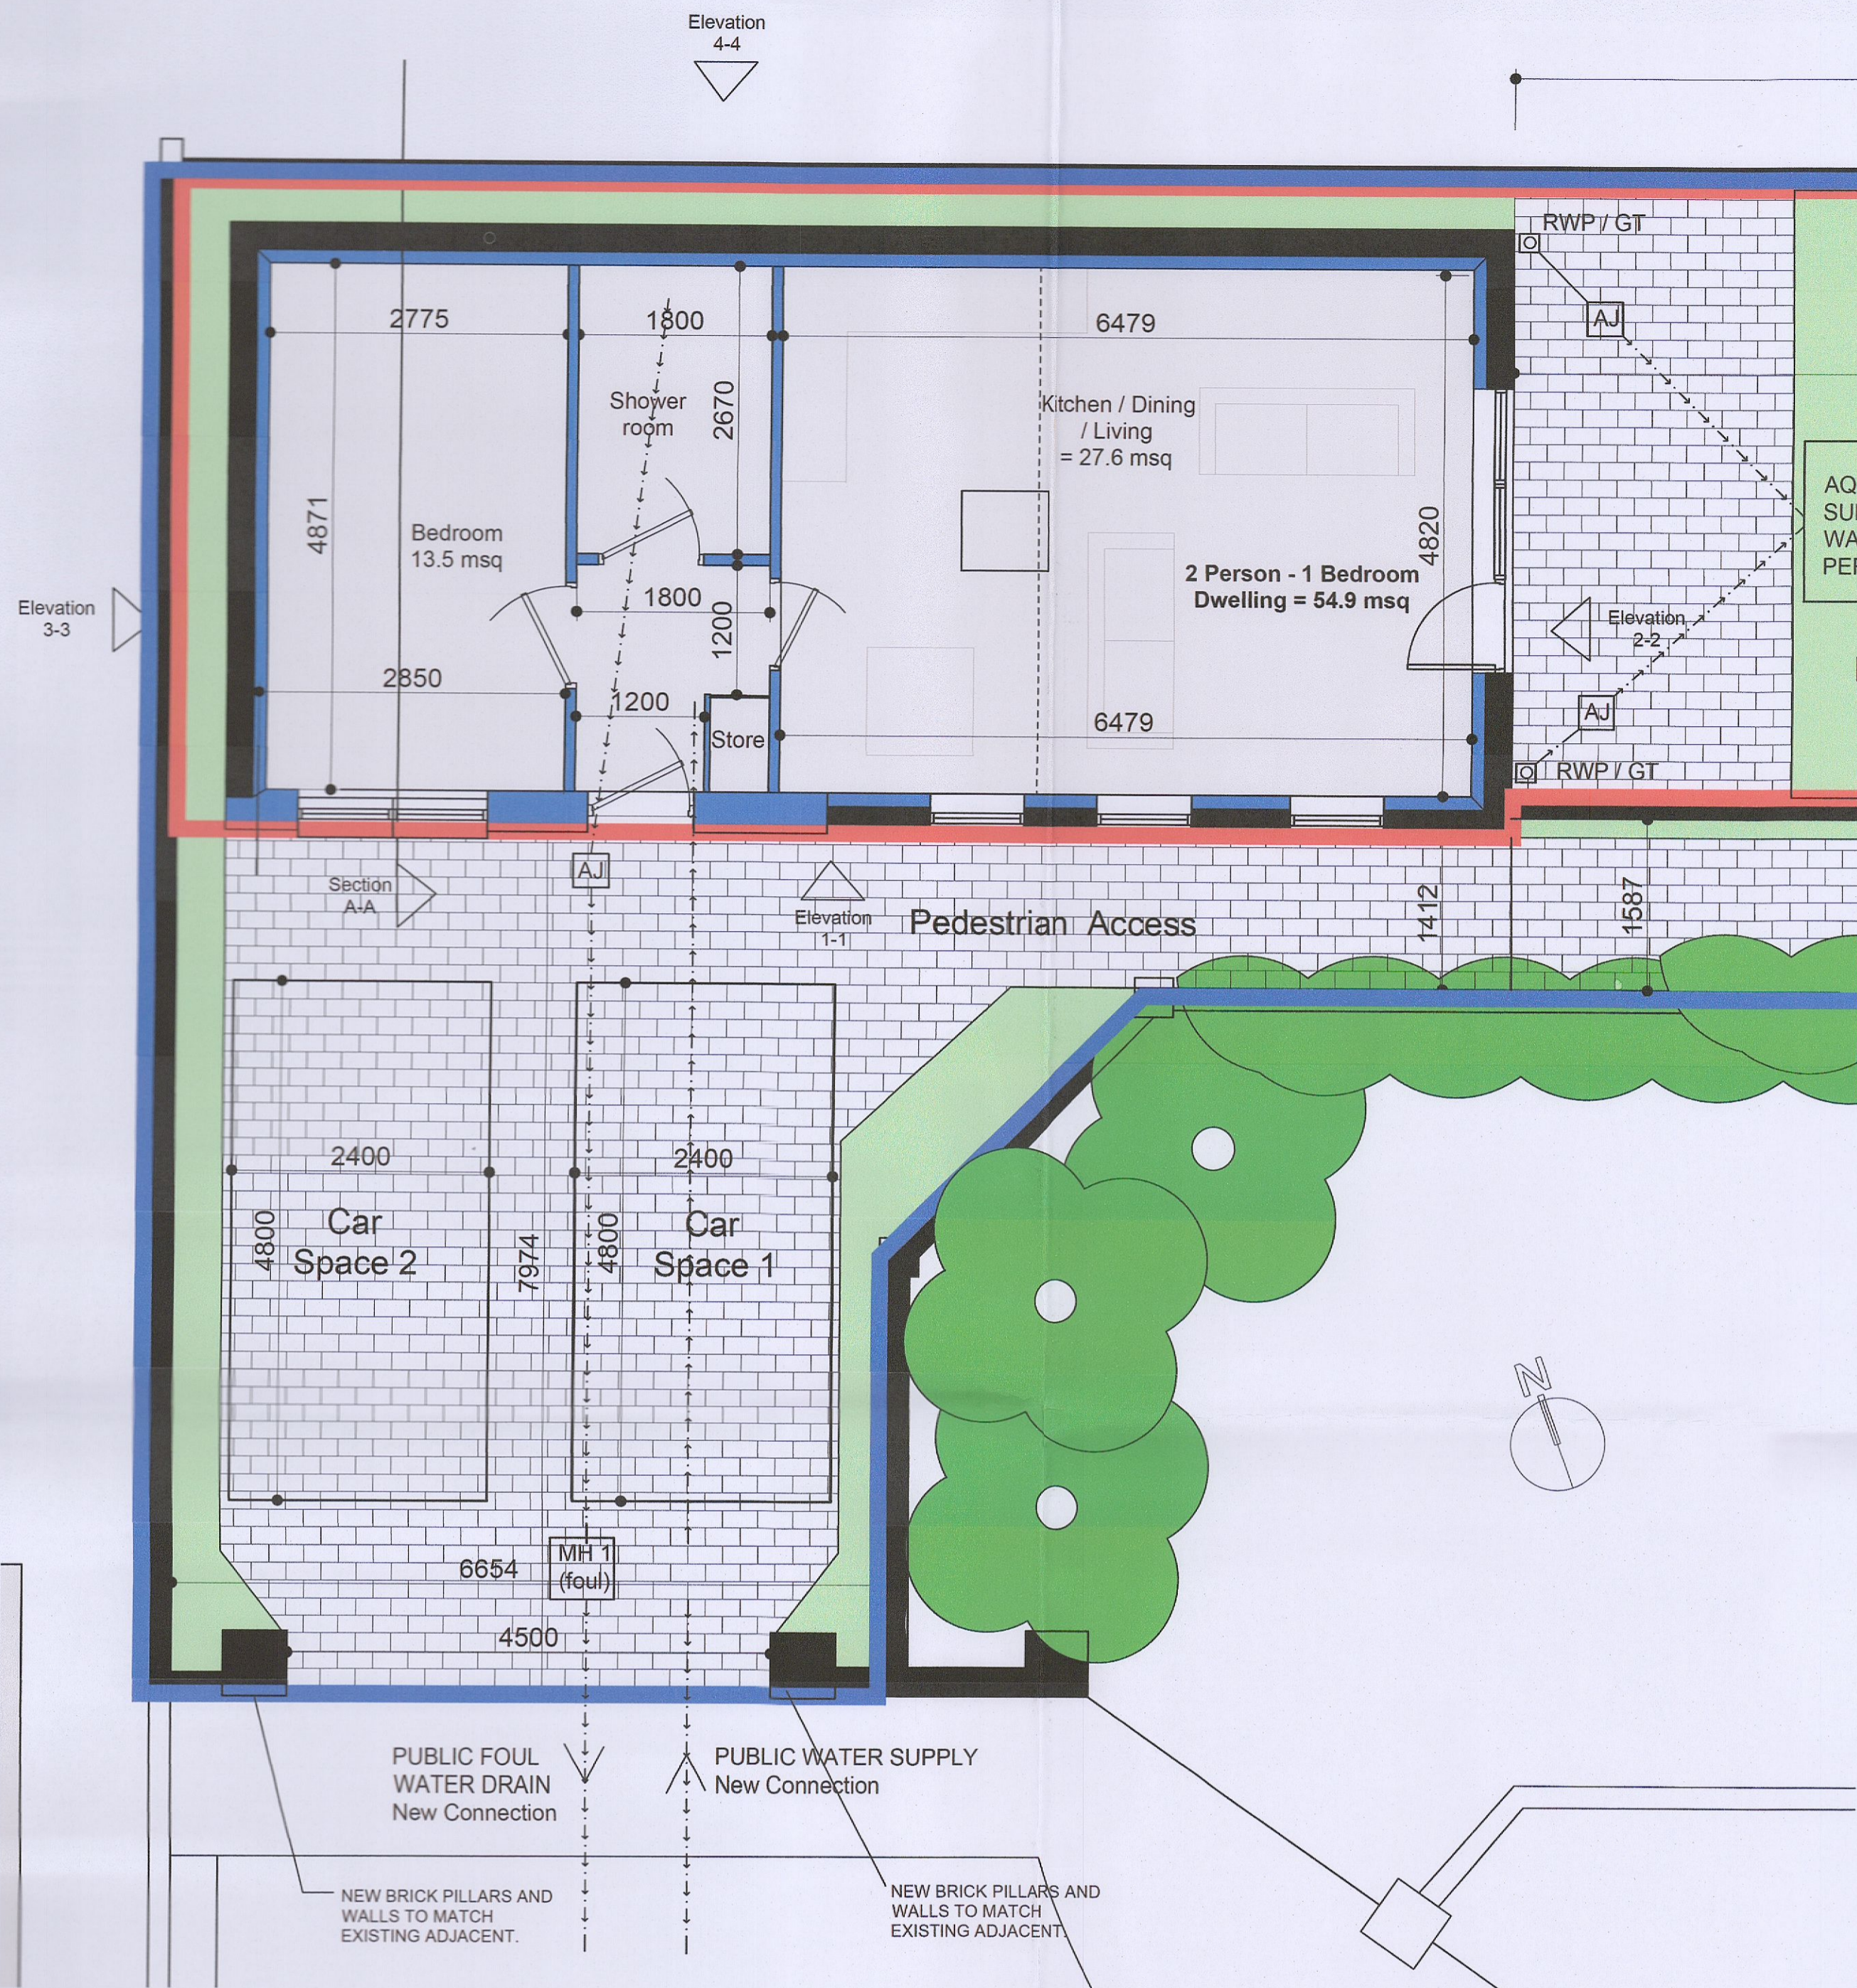

Client:	David and Amanda Cooke
Project:	7 Rochfort Grove, Lucan, Co Dublin
Job number:	17027
Drawing title:	Proposed Plans Sections Elevations
Drawing number:	P200
Scale:	As Shown @ A1
Date created:	16.10.20
Author:	David Winston 24 Ventry Park, Cabra, Dublin 7.