
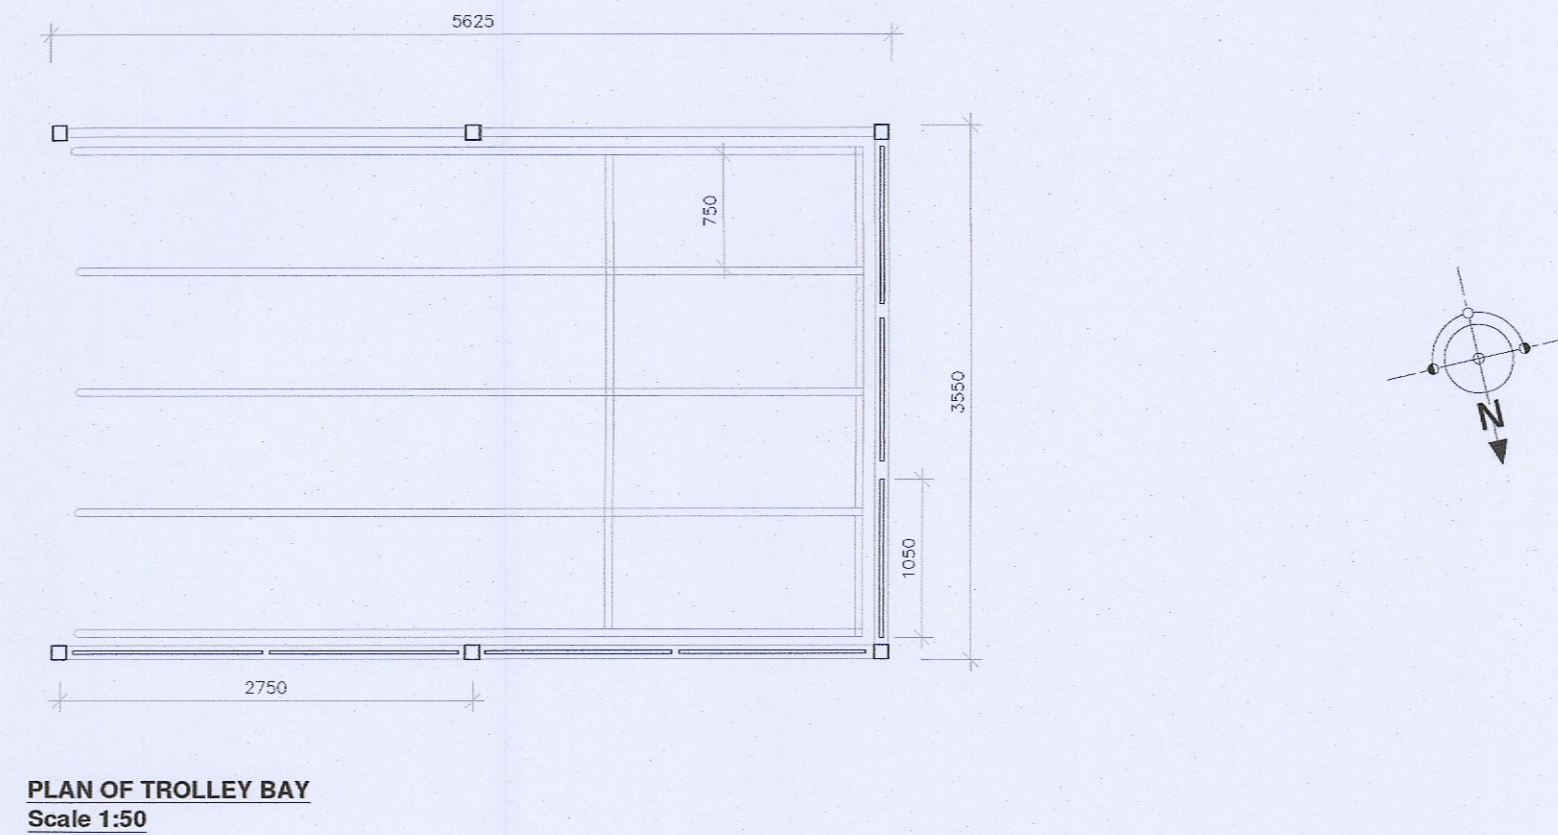
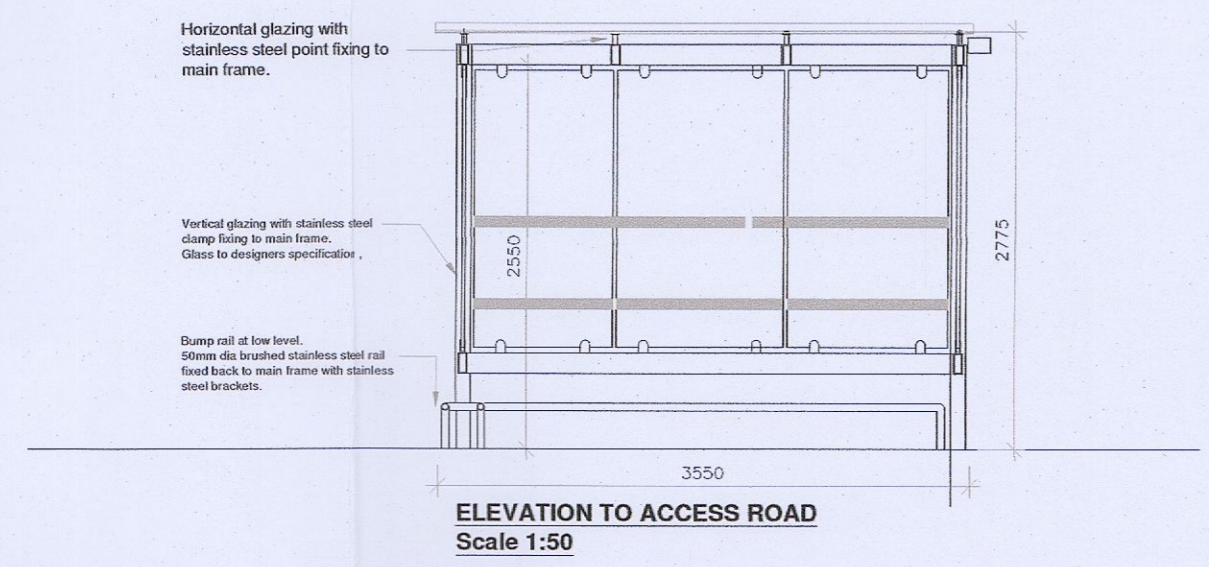
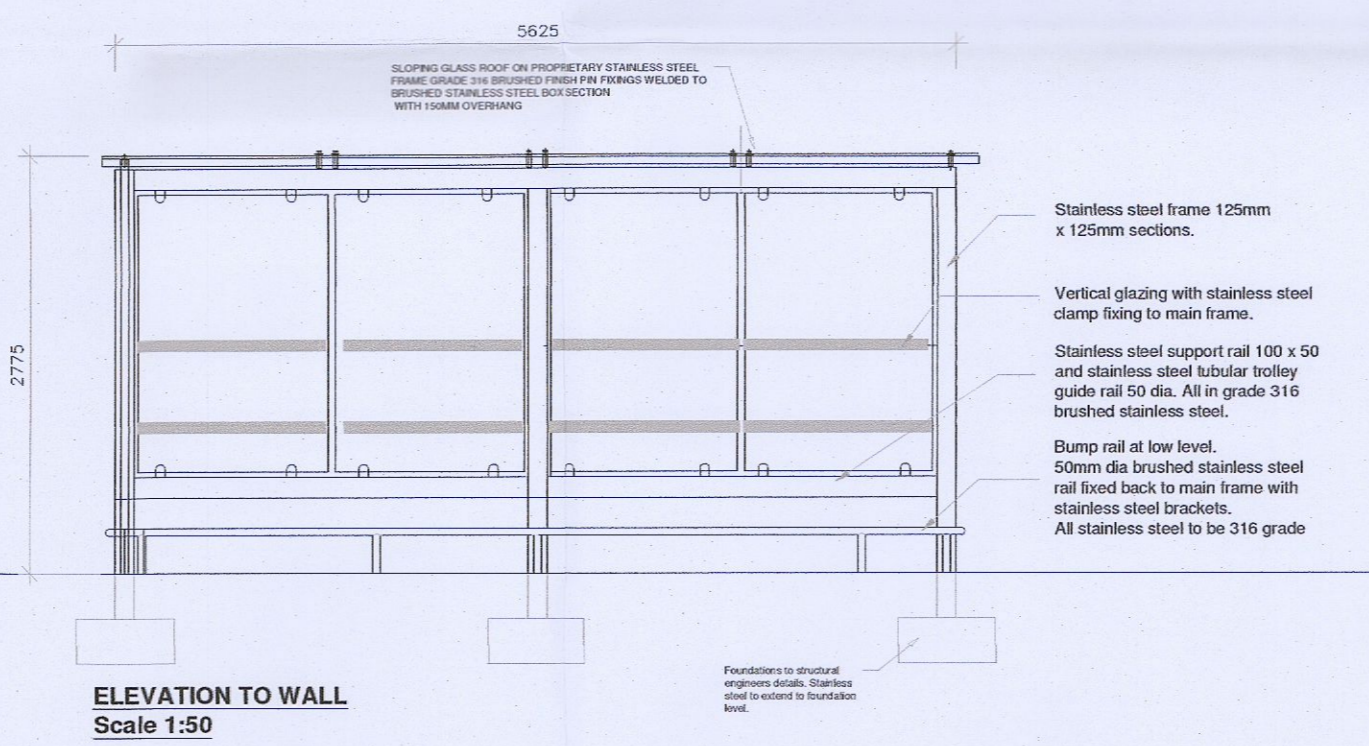


Trolley Shelter - Granted Application Reg No SD20A/0037
Scale 1 : 50 @ A1

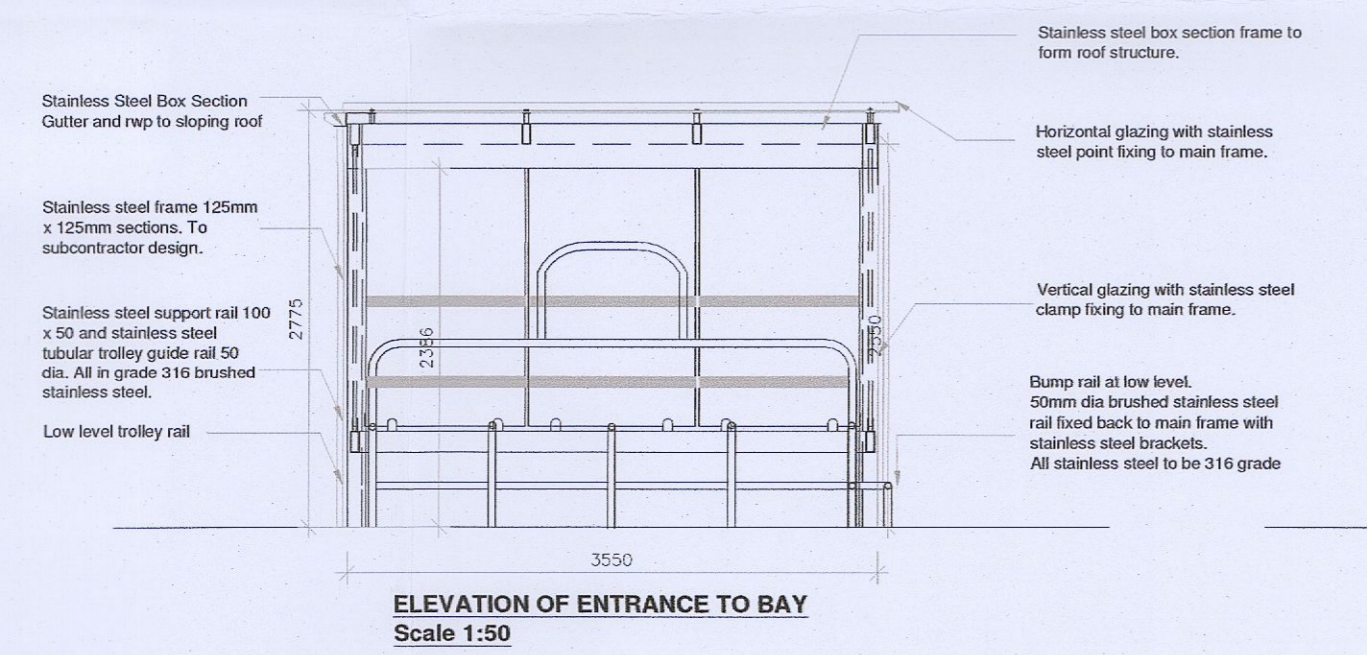

Proposed Trolley Shelter - Relocated & Size Reduced
Scale 1 : 50 @ A1

Check all dimensions on site. Do not rely on scaled dimensions. This drawing must be read in conjunction with all relevant contract documents.

This drawing is the property of Michael Collins Associates Ltd. (trading as MCA Architects). The drawing shall not be copied, reproduced or otherwise used without the consent of Michael Collins Associates Ltd.

Rev	Date	Description	Dm	Chkd	Rev	Date	Description	Dm	Chkd

Architecture + Interior Design + Masterplanning + Project Management

MCA ARCHITECTS

4 Horseover Wharf, Asgard Road, Dublin 2, Ireland.
+353 1 6700916 info@mca.ie www.mca.ie

Project Stage:	PLANNING APPLICATION	Date:	SEPT 2022
Client:	CEDARGLADE LIMITED	Drawn:	SF
Project:	Mixed Use Development, Main Street, Newcastle, Co Dublin	Chkd:	PP
Drawing:	PROPOSED TROLLEY SHELTER	Sheet:	A1
Drawing Number:	2018.51.P33	Scale:	1:50